


Graduate School Fair

Sails Pavilion, San Diego Convention Center

Sunday, Nov 10 – Monday, Nov 11, 12:00 – 2:00pm

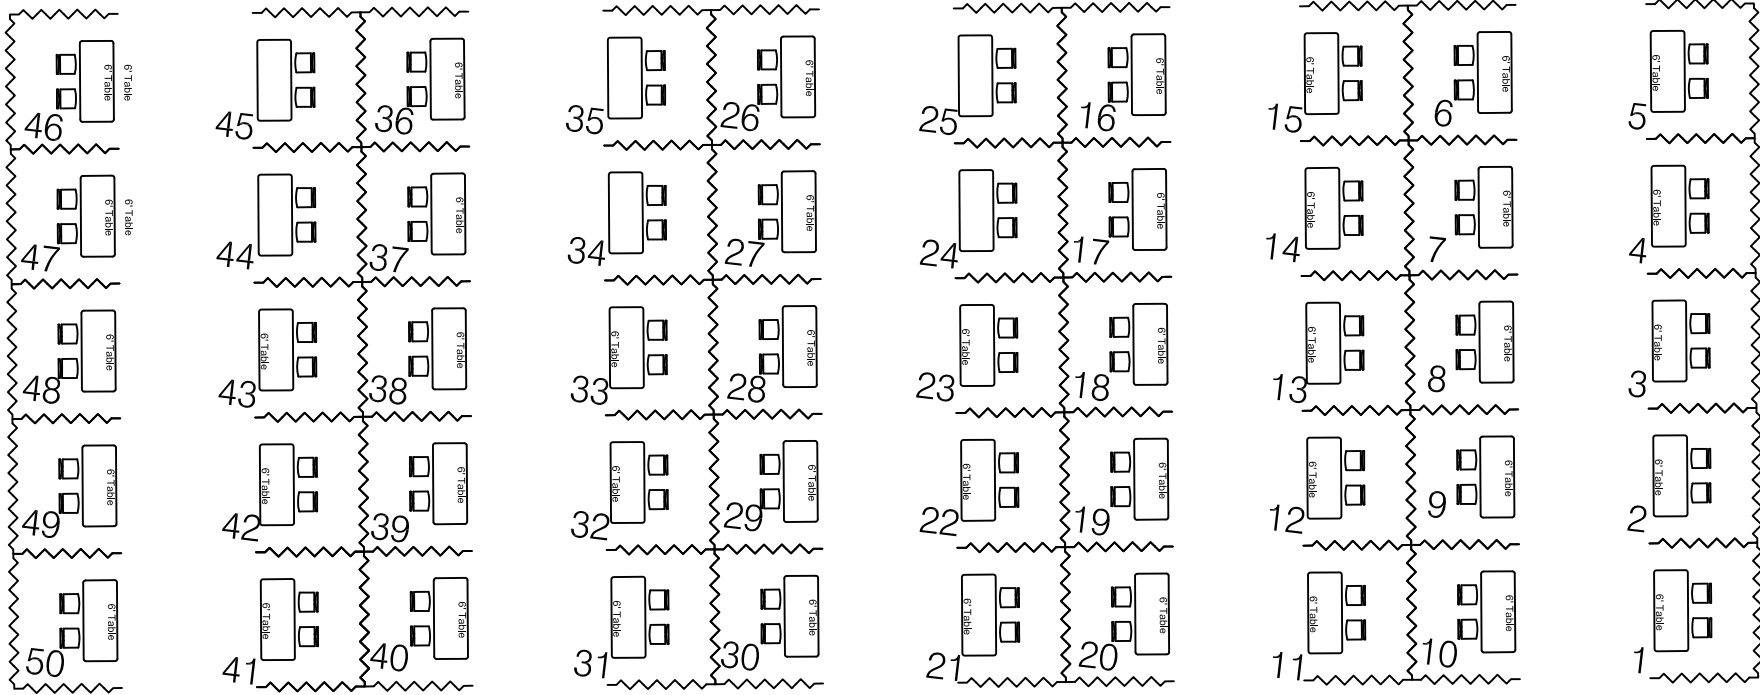

(50) 8x10

Floor Plan Pending Fire Marshal Approval As of 04-16-13

REVISIONS BY:

1	1	1	1	1	1	1	1	1	1
1	1	1	1	1	1	1	1	1	1

The plans on this application do not have the approval of a licensed professional engineer or architect. No construction shall be undertaken without the permit mark of the State Council.



5931 CAMPUS CIRCLE DR. IRVING, TEXAS 75063
VOICE: (972) 580-9000, FAX: (972) 753-0008

REVISIONS:
 1. REVISED TO ADD CHAIRS
 2. REVISED TO ADD CHAIRS
SIN 2013
 November 10-13, 2013
 New Orleans Convention Center
 Sails Pavilion
 Upper Level
 Graduate School Fair

DATE: 04-16-2013
 SCALE: NTS
 DRAWN BY:
 Steven Aguilar
 JOB NO.
 311003
 SHEET:
 1 OF 1

Drawing Location:
 WRYGraphics01Graphics Show, Library, Floor Plans\SIN13\CAD\SIN13L2UL.dwg