




NEUROSCIENCE
2025

SDCC

Lower Level

Floor Plans

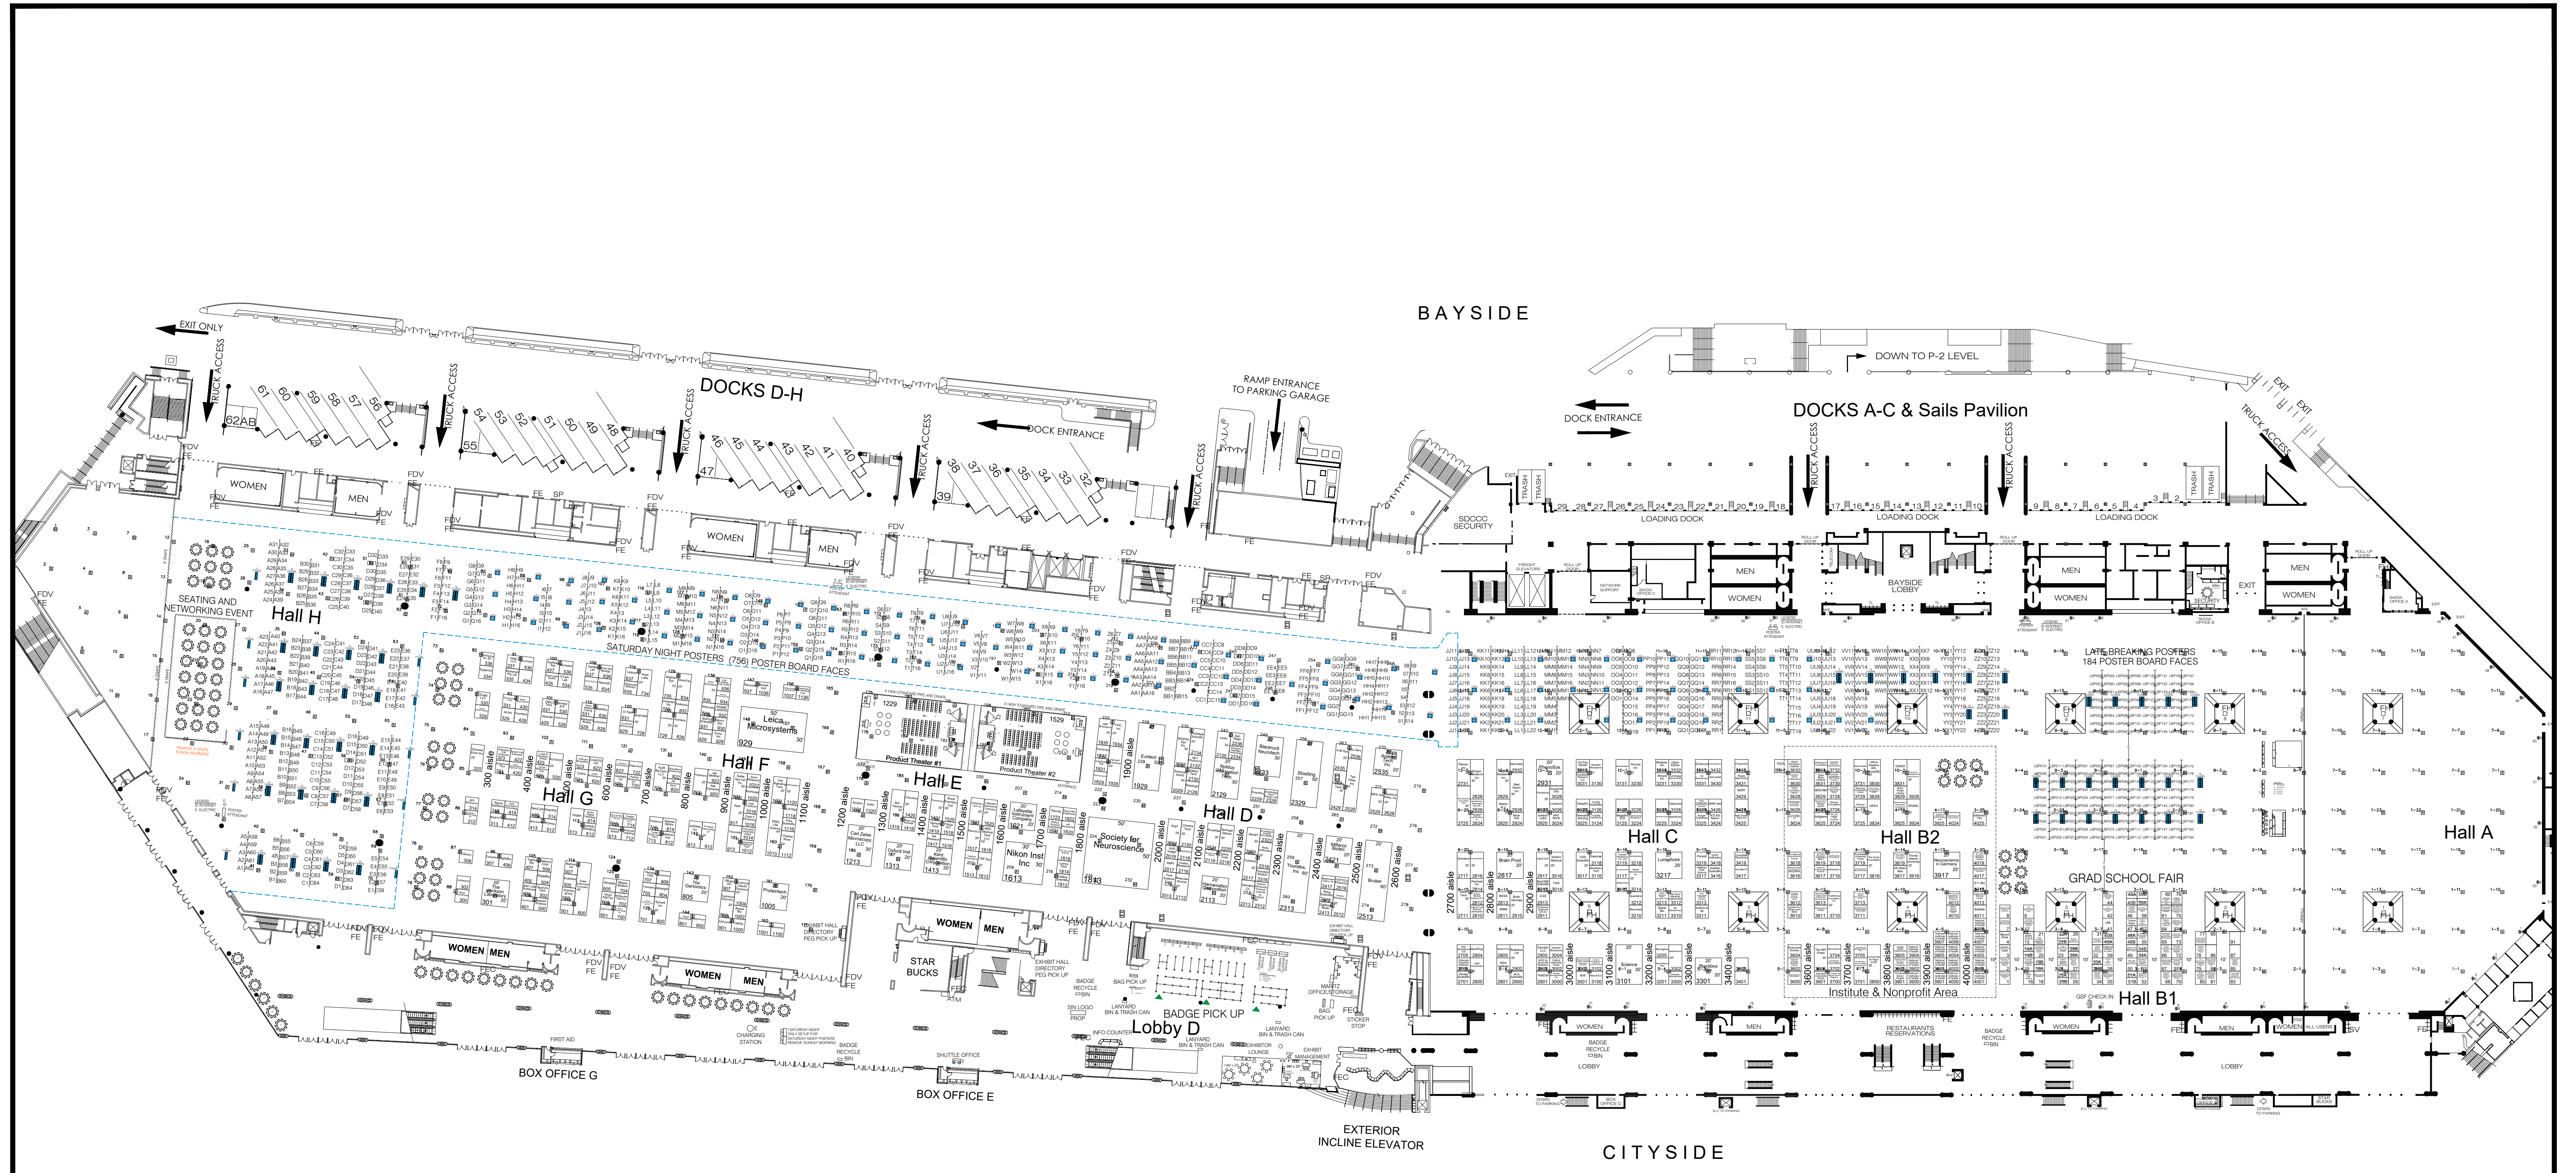


Inventory as of 10/03/2025

Posterboard Faces 1065
DS Boards = 518
SS Boards = 29
Poster Seats for 828

Dimension	Size	Qty	SqFt
5'x8'	40	24	960
8'x10'	80	63	5,040
10'x10'	100	323	32,300
10'x20'	200	83	16,600
10'x30'	300	11	3,300
10'x40'	400	3	1,200
20'x20'	400	14	5,600
20'x30'	600	4	2,400
30'x30'	900	1	900
20'x50'	1,000	2	2,000
20'x60'	1,200	2	2,400
30'x50'	1,500	1	1,500
50'x50'	2,500	1	2,500

Totals: 532 76,700

*ALL RIGGING POINTS TO BE VERIFIED ON SITE.
*NO RIGGING ALLOWED ALONG AIRWALL TRACKS.

 

FE: FIRE EXTINGUISHER
FEC: FIRE EQUIPMENT CABINET
FDV: FIRE DEPARTMENT VALVE
SP: STAND PIPE
SV: SPRINKLER VALVE
FH: FIRE HOSE CABINET

Neuroscience
November 16 - 19, 2025
San Diego Convention Center
San Diego, CA
Halls A - H

THE EXPO GROUP
theexpogroup.com | 972.580.9000

*This floor plan is subject to fire marshal approval.

Disclaimer
Every effort has been made to ensure the accuracy of all information contained on this floor plan. However, no warranties, either expressed or implied are made with respect to this floor plan. If the location of building columns, utilities or other architectural components of the facility is a consideration in the construction or usage of an exhibit, it is the sole responsibility of the exhibitor to physically inspect the facility to verify all dimensions and locations.


Current As Of: 10-04-2025

Job No.: 2511002


Drawn By: sa

Scale: Fit To Page

J:\Floor_Plans\2025_Floor_Plans\Neuro\2511002\SDSCADSRN25_10-03-25.dwg

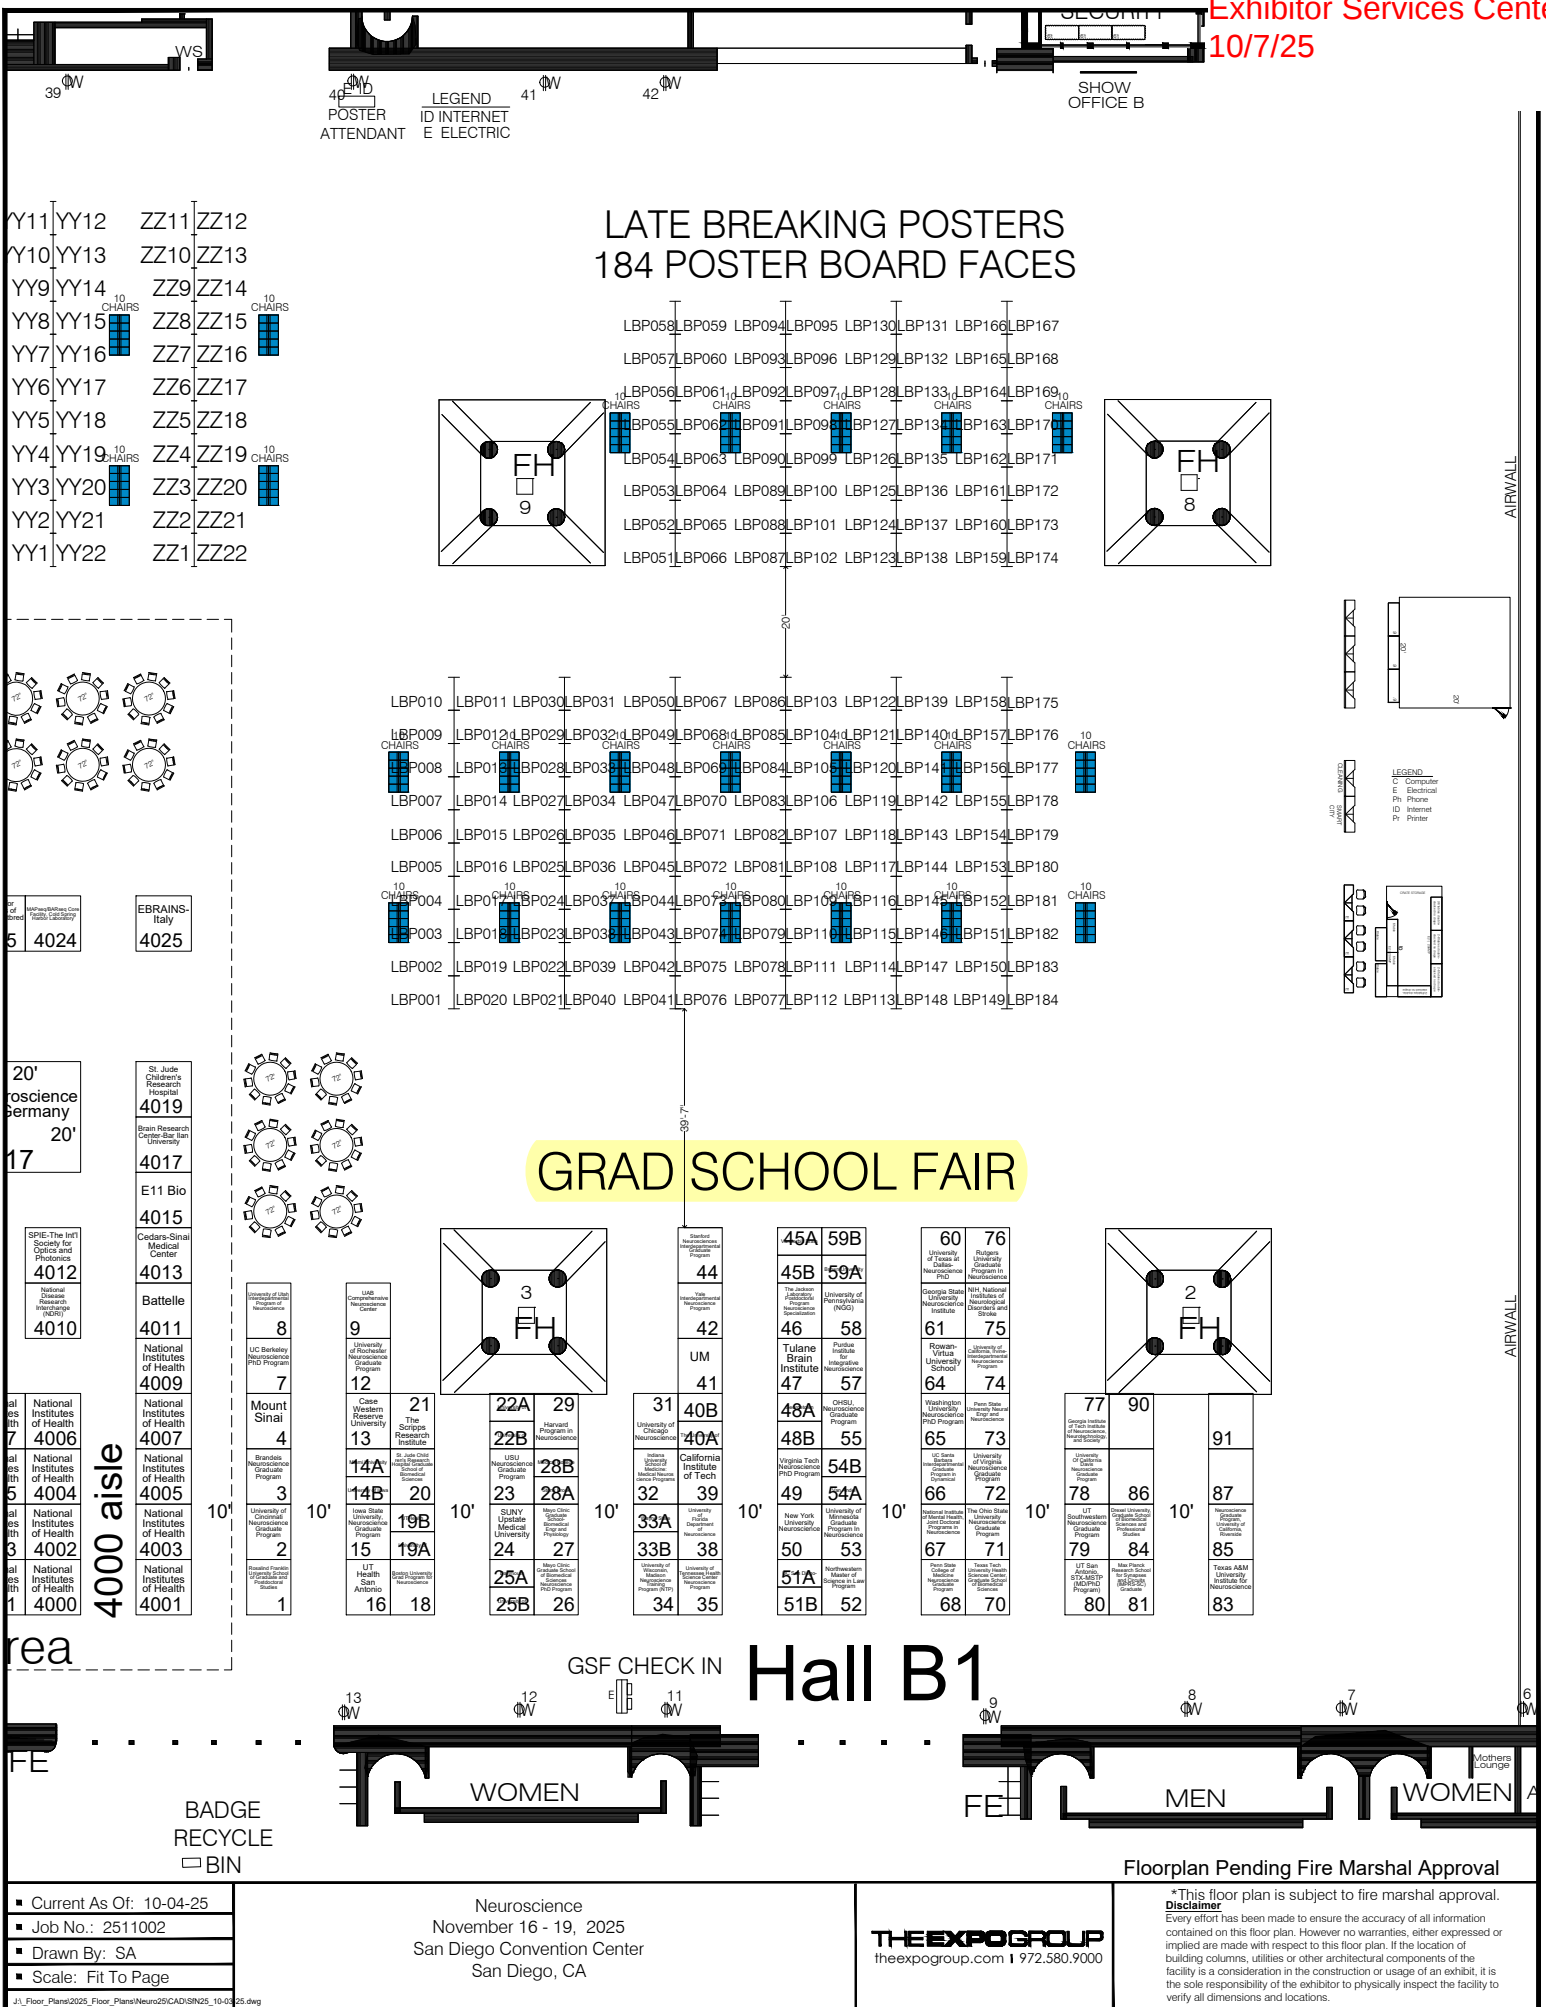

GRAD SCHOOL FAIR

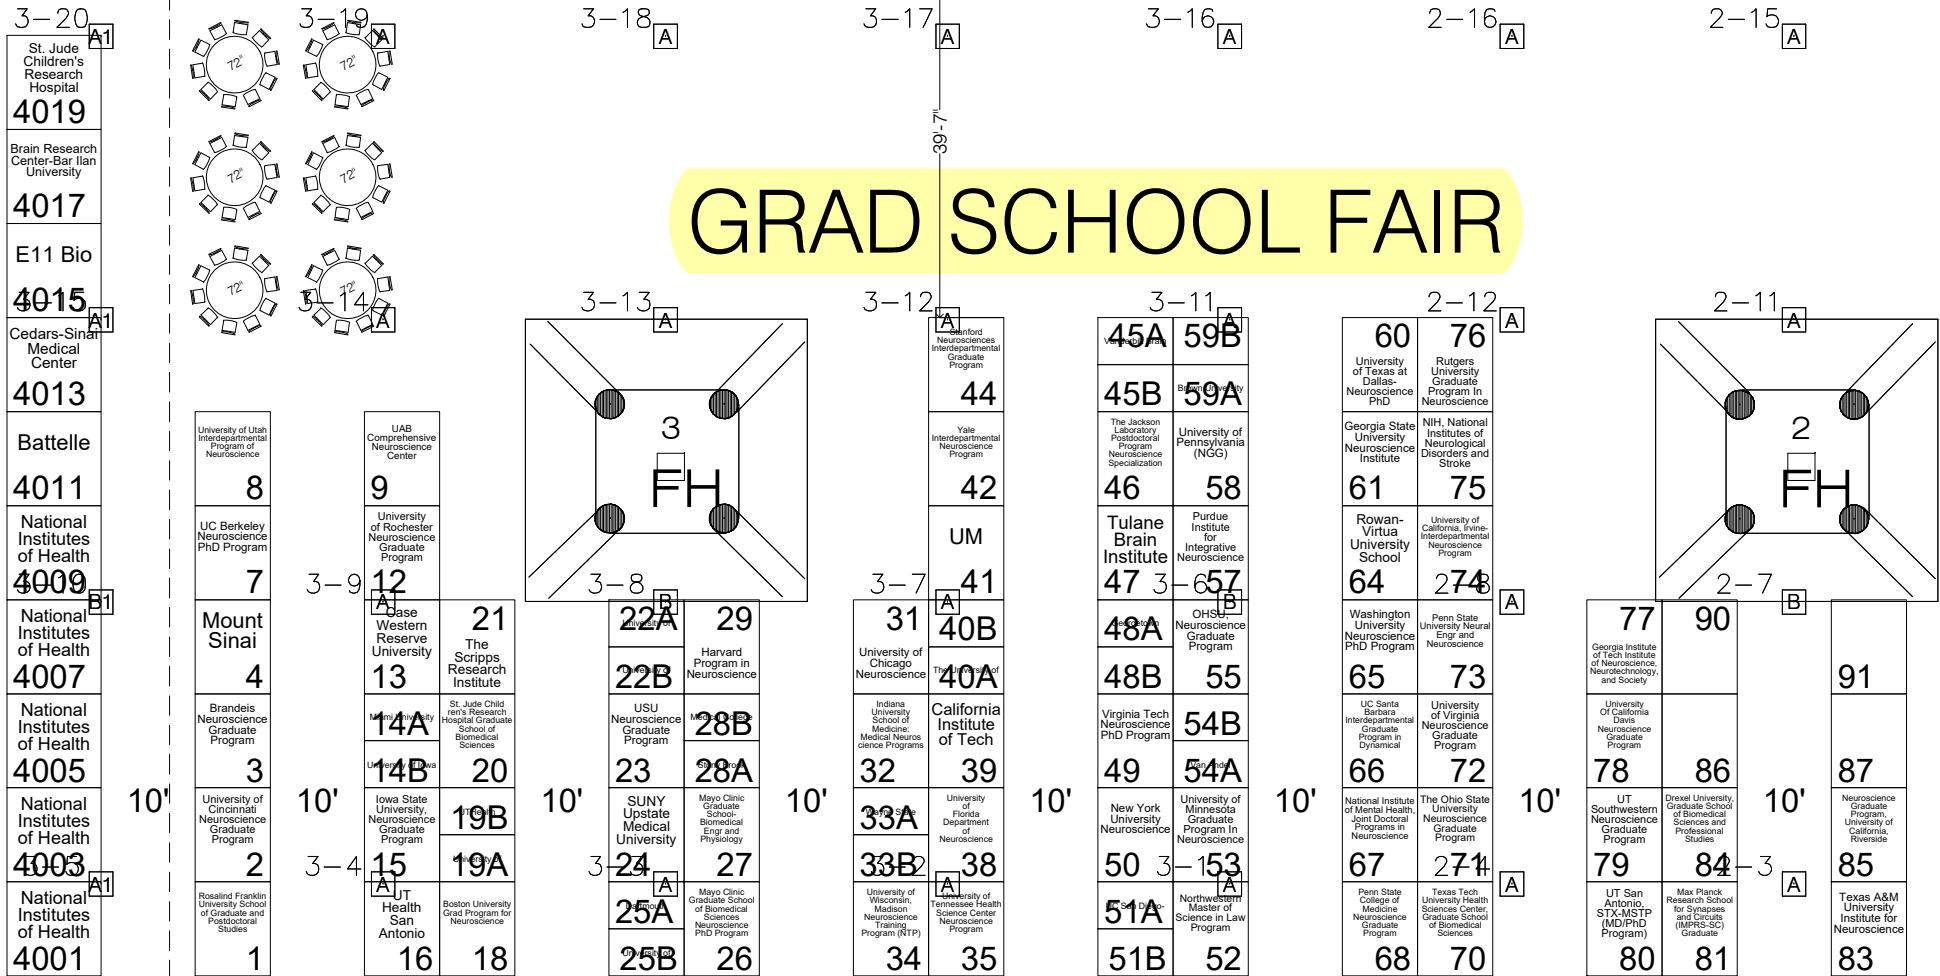

GSF CHECK IN

Hall B1

BADGE
RECYCLE

WOMEN

FE

MEN

Floorplan Pending Fire Marshal Approval

Current As Of: 10-04-25

Job No.: 2511002

Drawn By: SA

Scale: Fit To Page

J:\Floor_Plan\2025_Floor_Plan\Neuro25\CAD\SDNS_10-03-25.dwg

Neuroscience
November 16 - 19, 2025
San Diego Convention Center
San Diego, CA

THE EXPO GROUP
theexpogroup.com | 1.877.580.9000

***Disclaimer**
This floor plan is subject to fire marshal approval. Every effort has been made to ensure the accuracy of all information contained on this floor plan. However no warranties, either expressed or implied are made with respect to this floor plan. If the location of building columns, utilities or other architectural components of the facility is a consideration in the construction or usage of an exhibit, it is the sole responsibility of the exhibitor to physically inspect the facility to verify all dimensions and locations.

P164LBP169
10
CHAIRS


P163LBP170

P162LBP171

P161LBP172

P160LBP173

P159LBP174

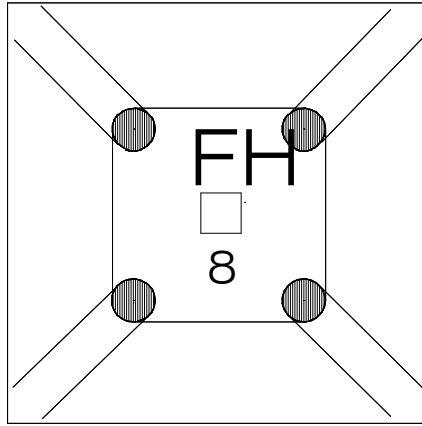

AIRWALL

P158LBP175

P157LBP176
10
CHAIRS

P156LBP177

P155LBP178

P154LBP179

P153LBP180

P152LBP181
10
CHAIRS



P151LBP182

P150LBP183


P149LBP184

EXHIBITOR
SERVICES

LEAD
RETRIEVAL

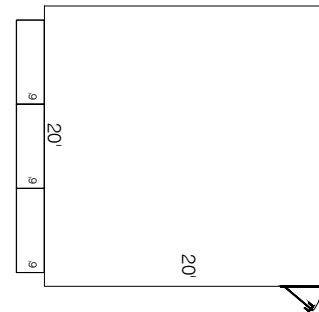 

LEGEND
C Computer
E Electrical
Ph Phone
ID Internet
Pr Printer

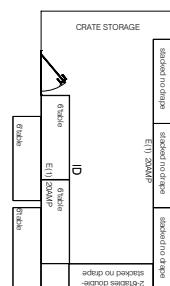


Floorplan Pending Fire Marshal Approval


- Current As Of: 10-04-25
- Job No.: 2511002
- Drawn By: SA
- Scale: Fit To Page

Neuroscience
November 16 - 19, 2025
San Diego Convention Center
San Diego, CA


THE EXPO GROUP
theexpogroup.com | 972.580.9000


*This floor plan is subject to fire marshal approval.
Disclaimer
Every effort has been made to ensure the accuracy of all information contained on this floor plan. However no warranties, either expressed or implied are made with respect to this floor plan. If the location of building columns, utilities or other architectural components of the facility is a consideration in the construction or usage of an exhibit, it is the sole responsibility of the exhibitor to physically inspect the facility to verify all dimensions and locations.

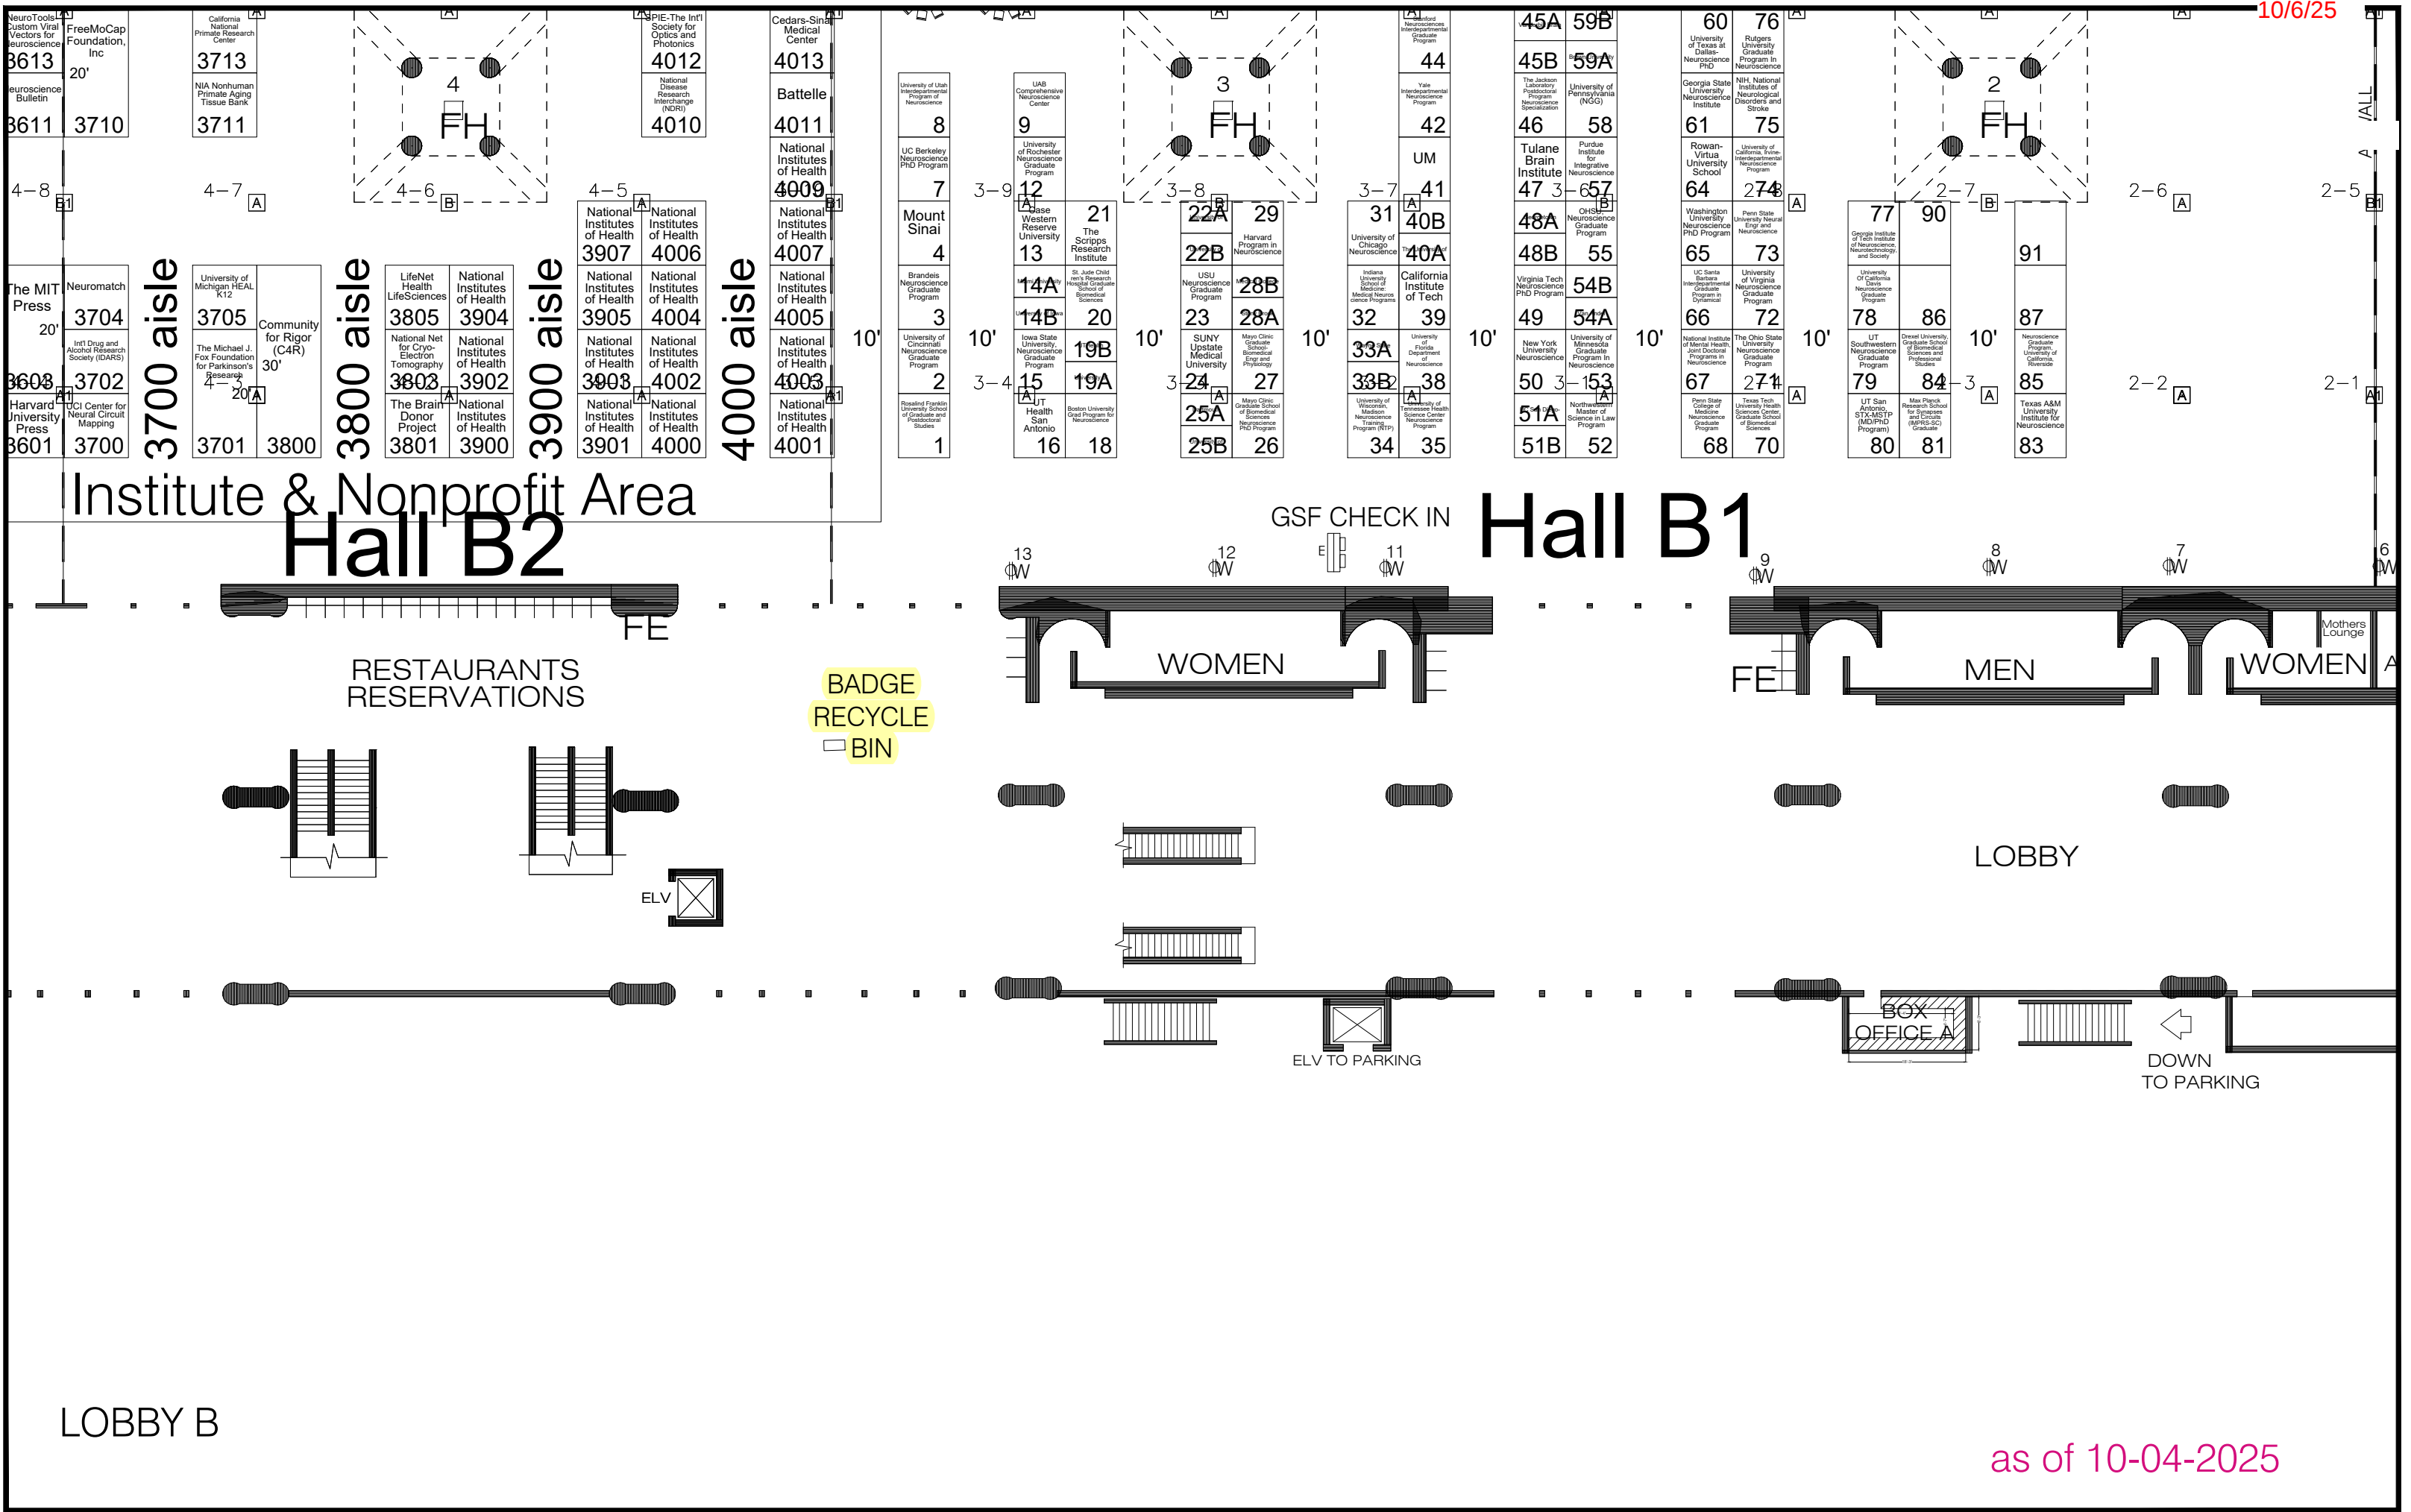

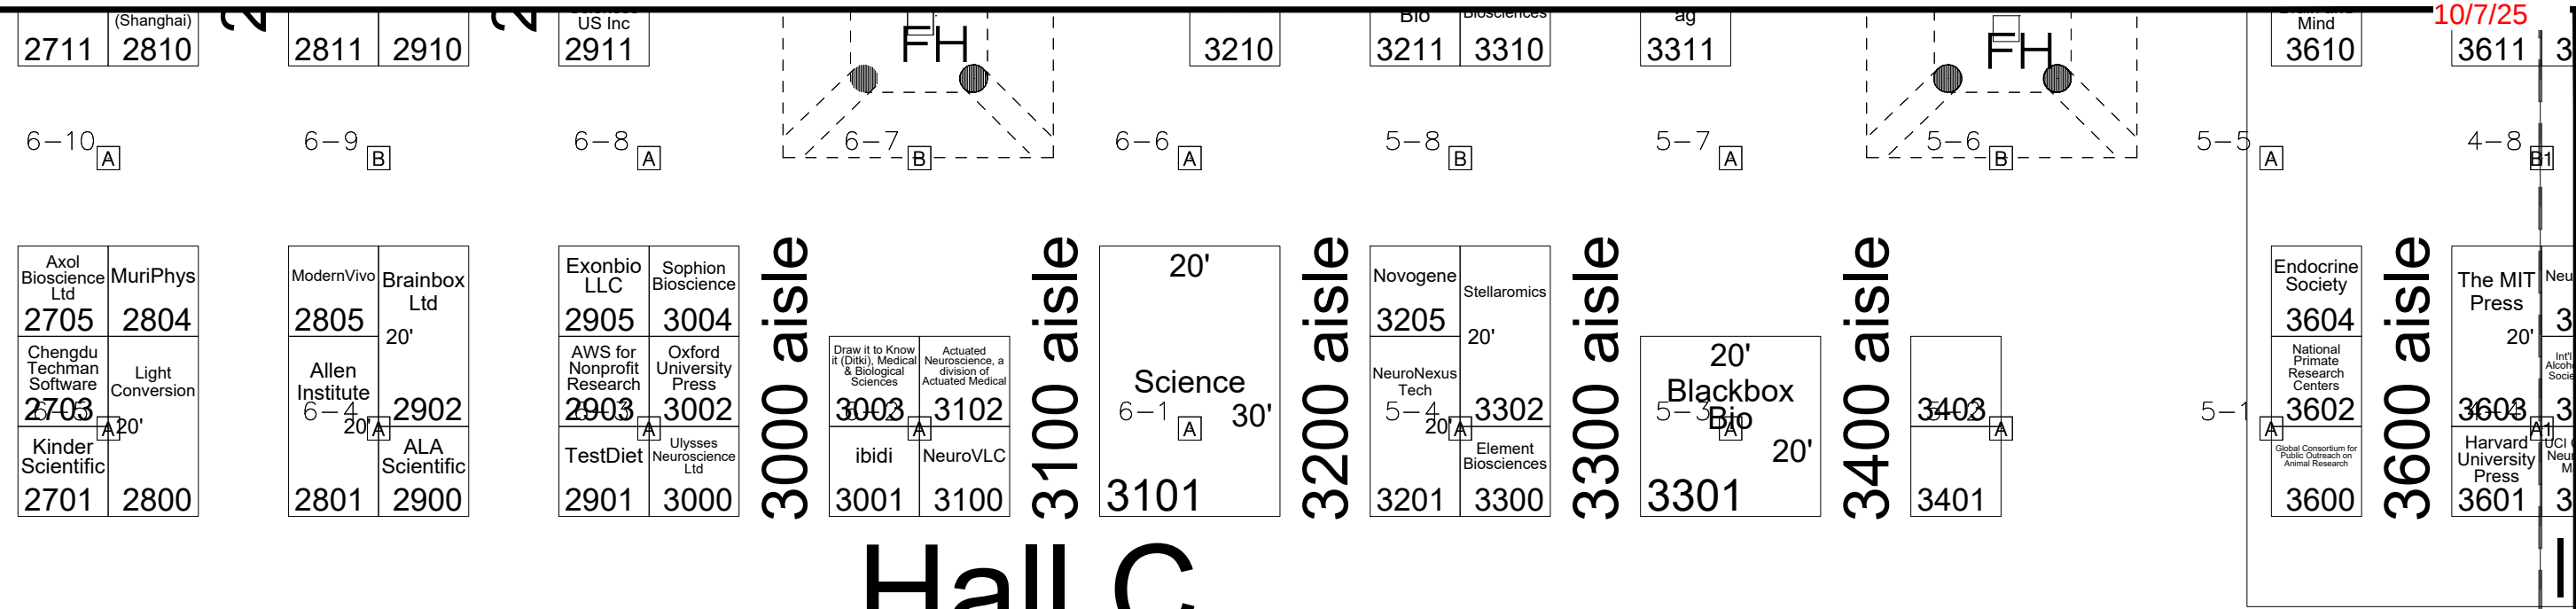

Hall C

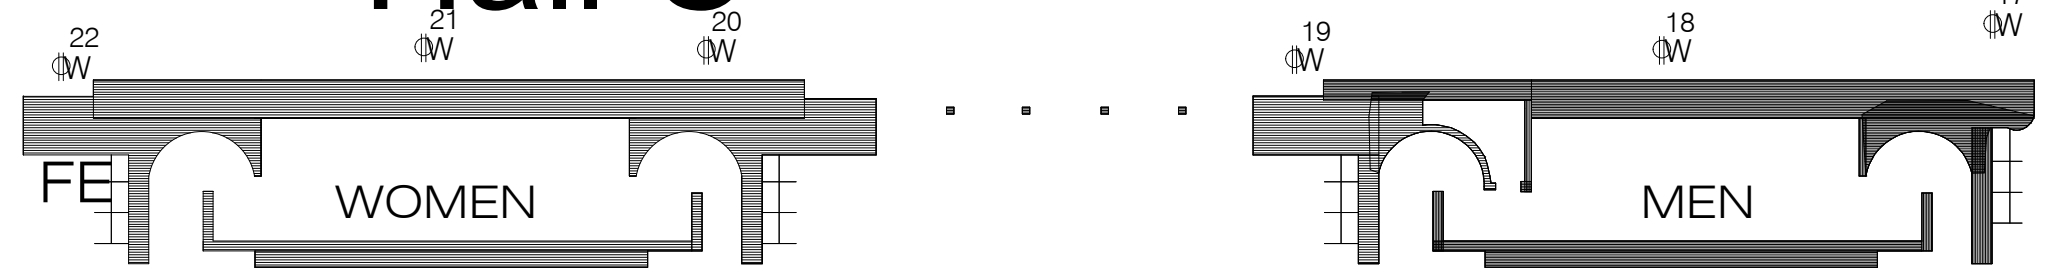

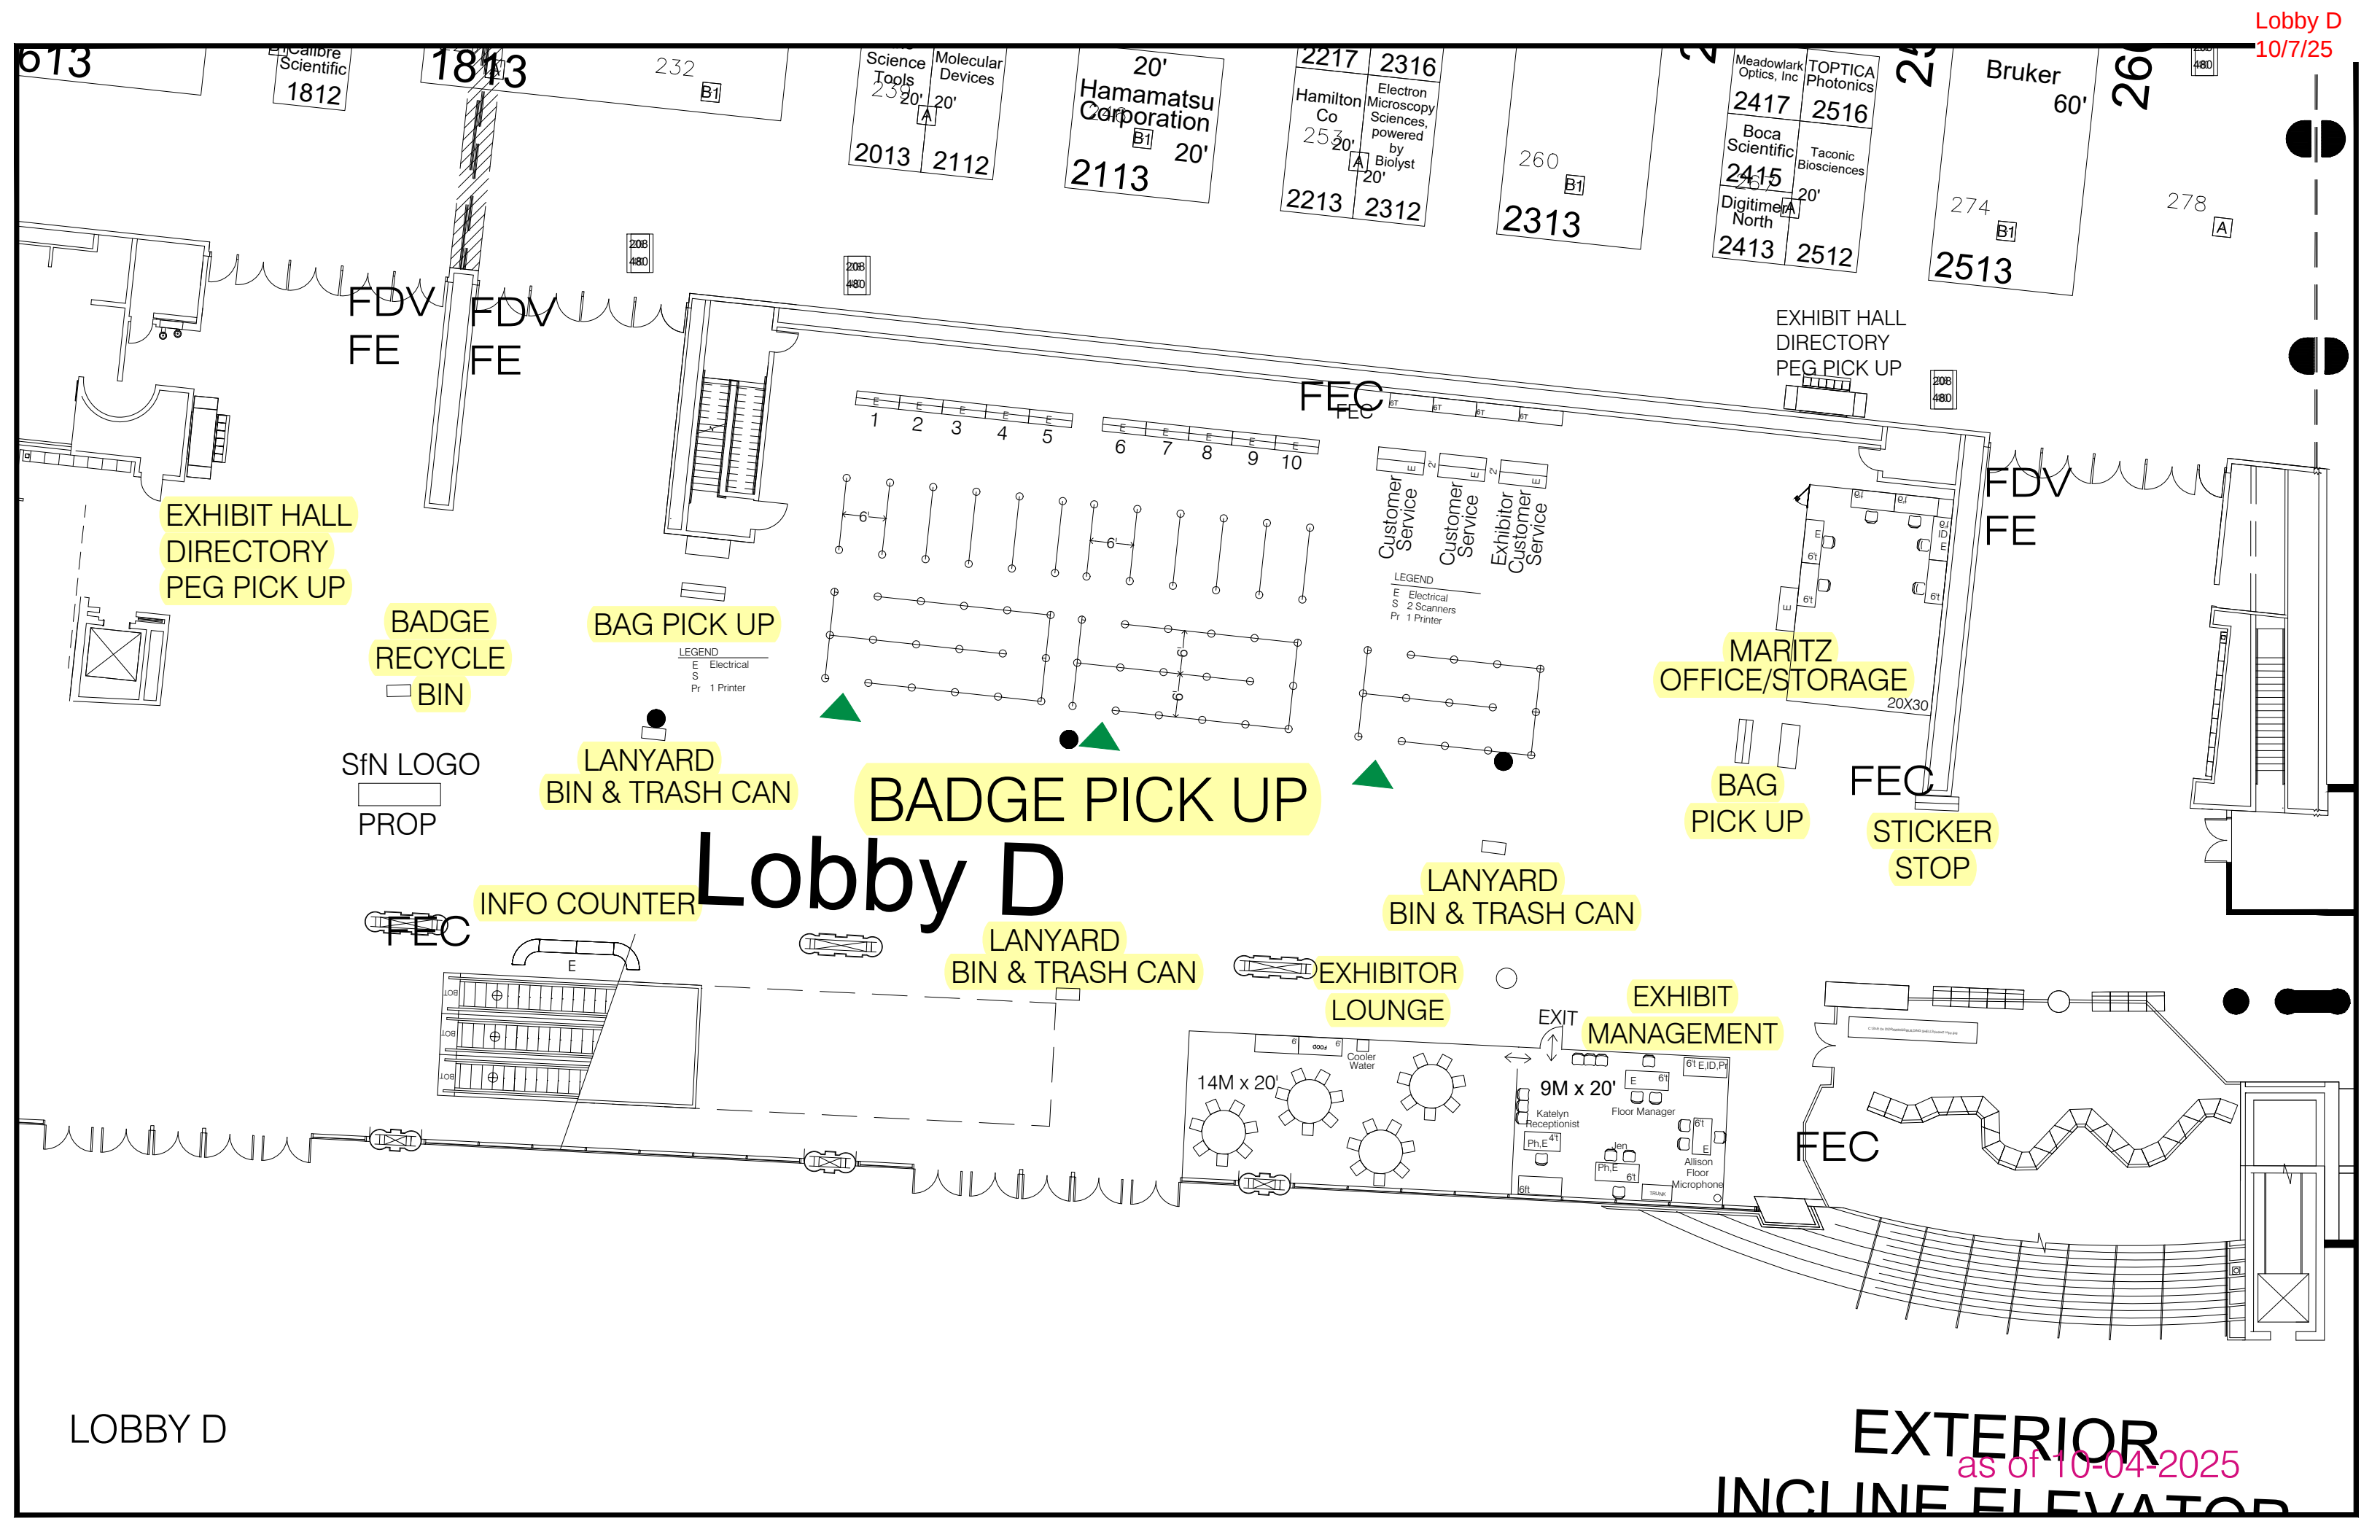

480

FEC
FEC

6T 6T 6T 6T

E E E E E
1 2 3 4 5

E E E E E
6 7 8 9 10

E 2 E 2 E
Customer Service
Customer Service
Exhibitor Customer Service

LEGEND

E Electrical
S 2 Scanners
Pr 1 Printer

BAG PICK UP

LEGEND

E Electrical
S 2 Scanners
Pr 1 Printer

LANYARD


BIN & TRASH CAN

BADGE PICK-UP

Lobby D

CLOBBING
COUNTER

LANYARD
BIN & TRASH C.
as of 10-04-2025

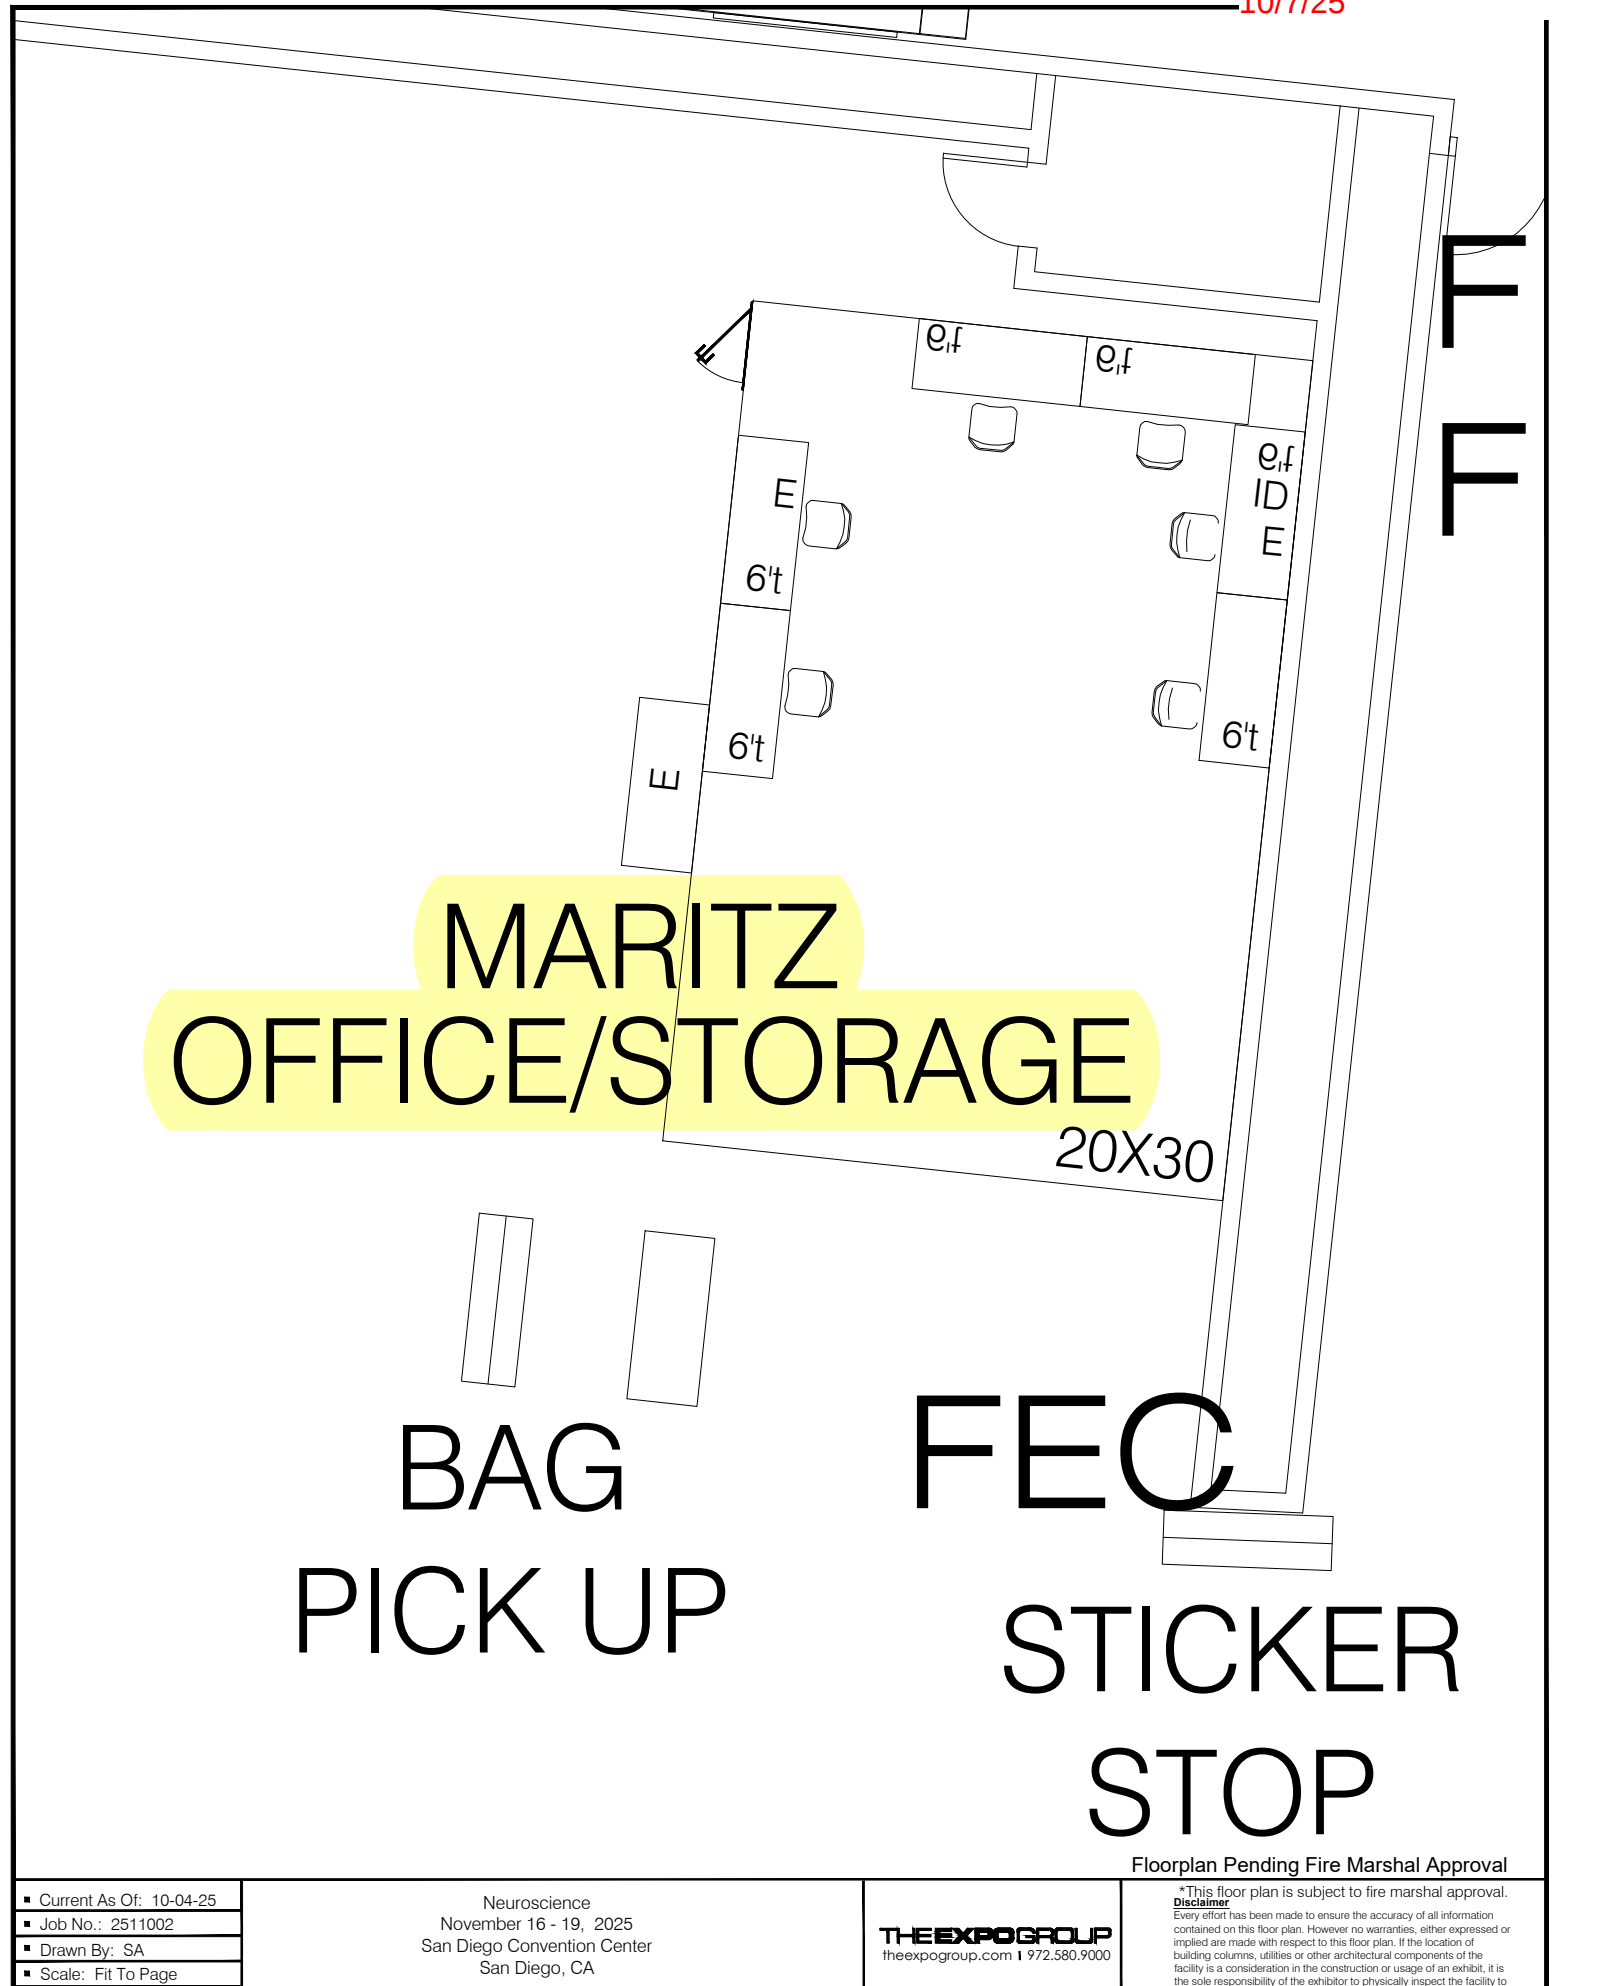

The floor plan shows a rectangular room with a door at the top right. Inside, there are several rectangular tables and chairs. Labels include 'E', '6t', 'ef', 'ID', and 'E'. A large yellow highlight covers the text 'MARITZ OFFICE/STORAGE'. A '20X30' label is near the bottom right. Outside the room, there are two more rectangular shapes. Large text at the bottom reads 'BAG PICK UP', 'FEC', 'STICKER STOP', and 'FEC'. A footer section contains metadata and a disclaimer.

MARITZ
OFFICE/STORAGE

BAG
PICK UP

FEC
STICKER
STOP

Floorplan Pending Fire Marshal Approval

■ Current As Of: 10-04-25
■ Job No.: 2511002
■ Drawn By: SA
■ Scale: Fit To Page

Neuroscience
November 16 - 19, 2025
San Diego Convention Center
San Diego, CA

THE EXPO GROUP
theexpogroup.com | 972.580.9000

*This floor plan is subject to fire marshal approval.
Disclaimer
Every effort has been made to ensure the accuracy of all information contained on this floor plan. However no warranties, either expressed or implied are made with respect to this floor plan. If the location of building columns, utilities or other architectural components of the facility is a consideration in the construction or usage of an exhibit, it is the sole responsibility of the exhibitor to physically inspect the facility to verify all dimensions and locations.

BADGE
ECYCLE
BIN

BAG PICK UP


LEGEND
E Electrical
S
Pr 1 Printer

LOGO
OP

LANYARD
BIN & TRASH CAN


INFO COUNTER

REC

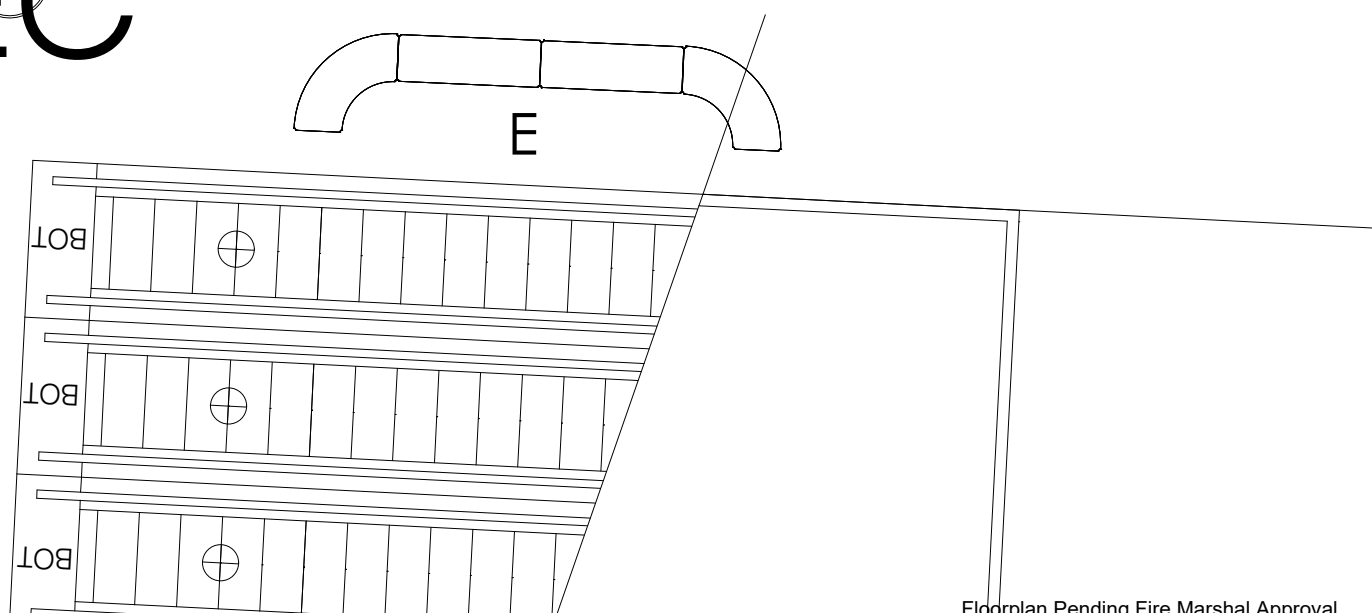

Floorplan Pending Fire Marshal Approval

LANYARD BIN & TRASH CAN

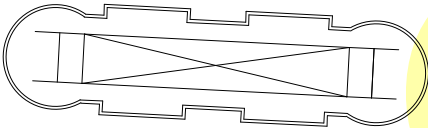

EXHIBITOR
LOUNGE


 


EXHIBIT
MANAGEMENT

EXIT




14M x 20'

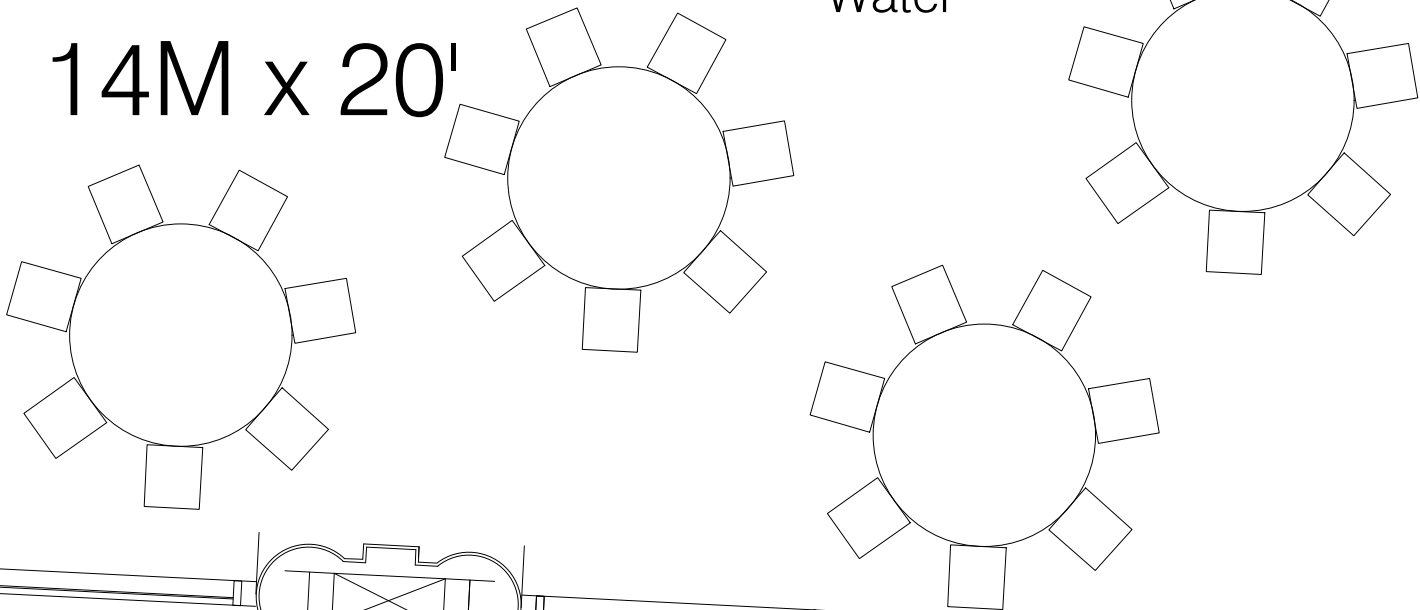

Cooler
Water

9M x 20'

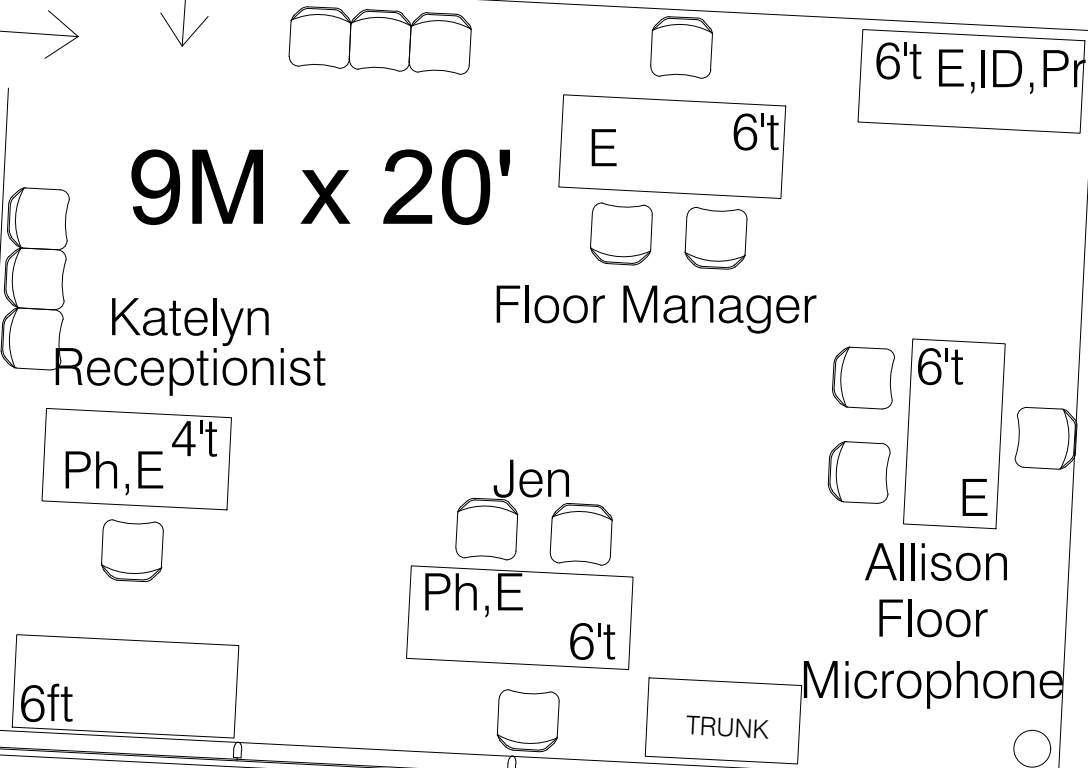

Katelyn
Receptionist

Floor Manager

Ph,E^{4t}

Jen
Ph,E^{6t}

6't
E
Allison
Floor
Microphone

6ft

TRUNK

LOBBY D

as of 10-04-2025








NEUROSCIENCE
2025


SfN Booth


Layout with Grid and
Technical Requirements


As of: 10/1/25

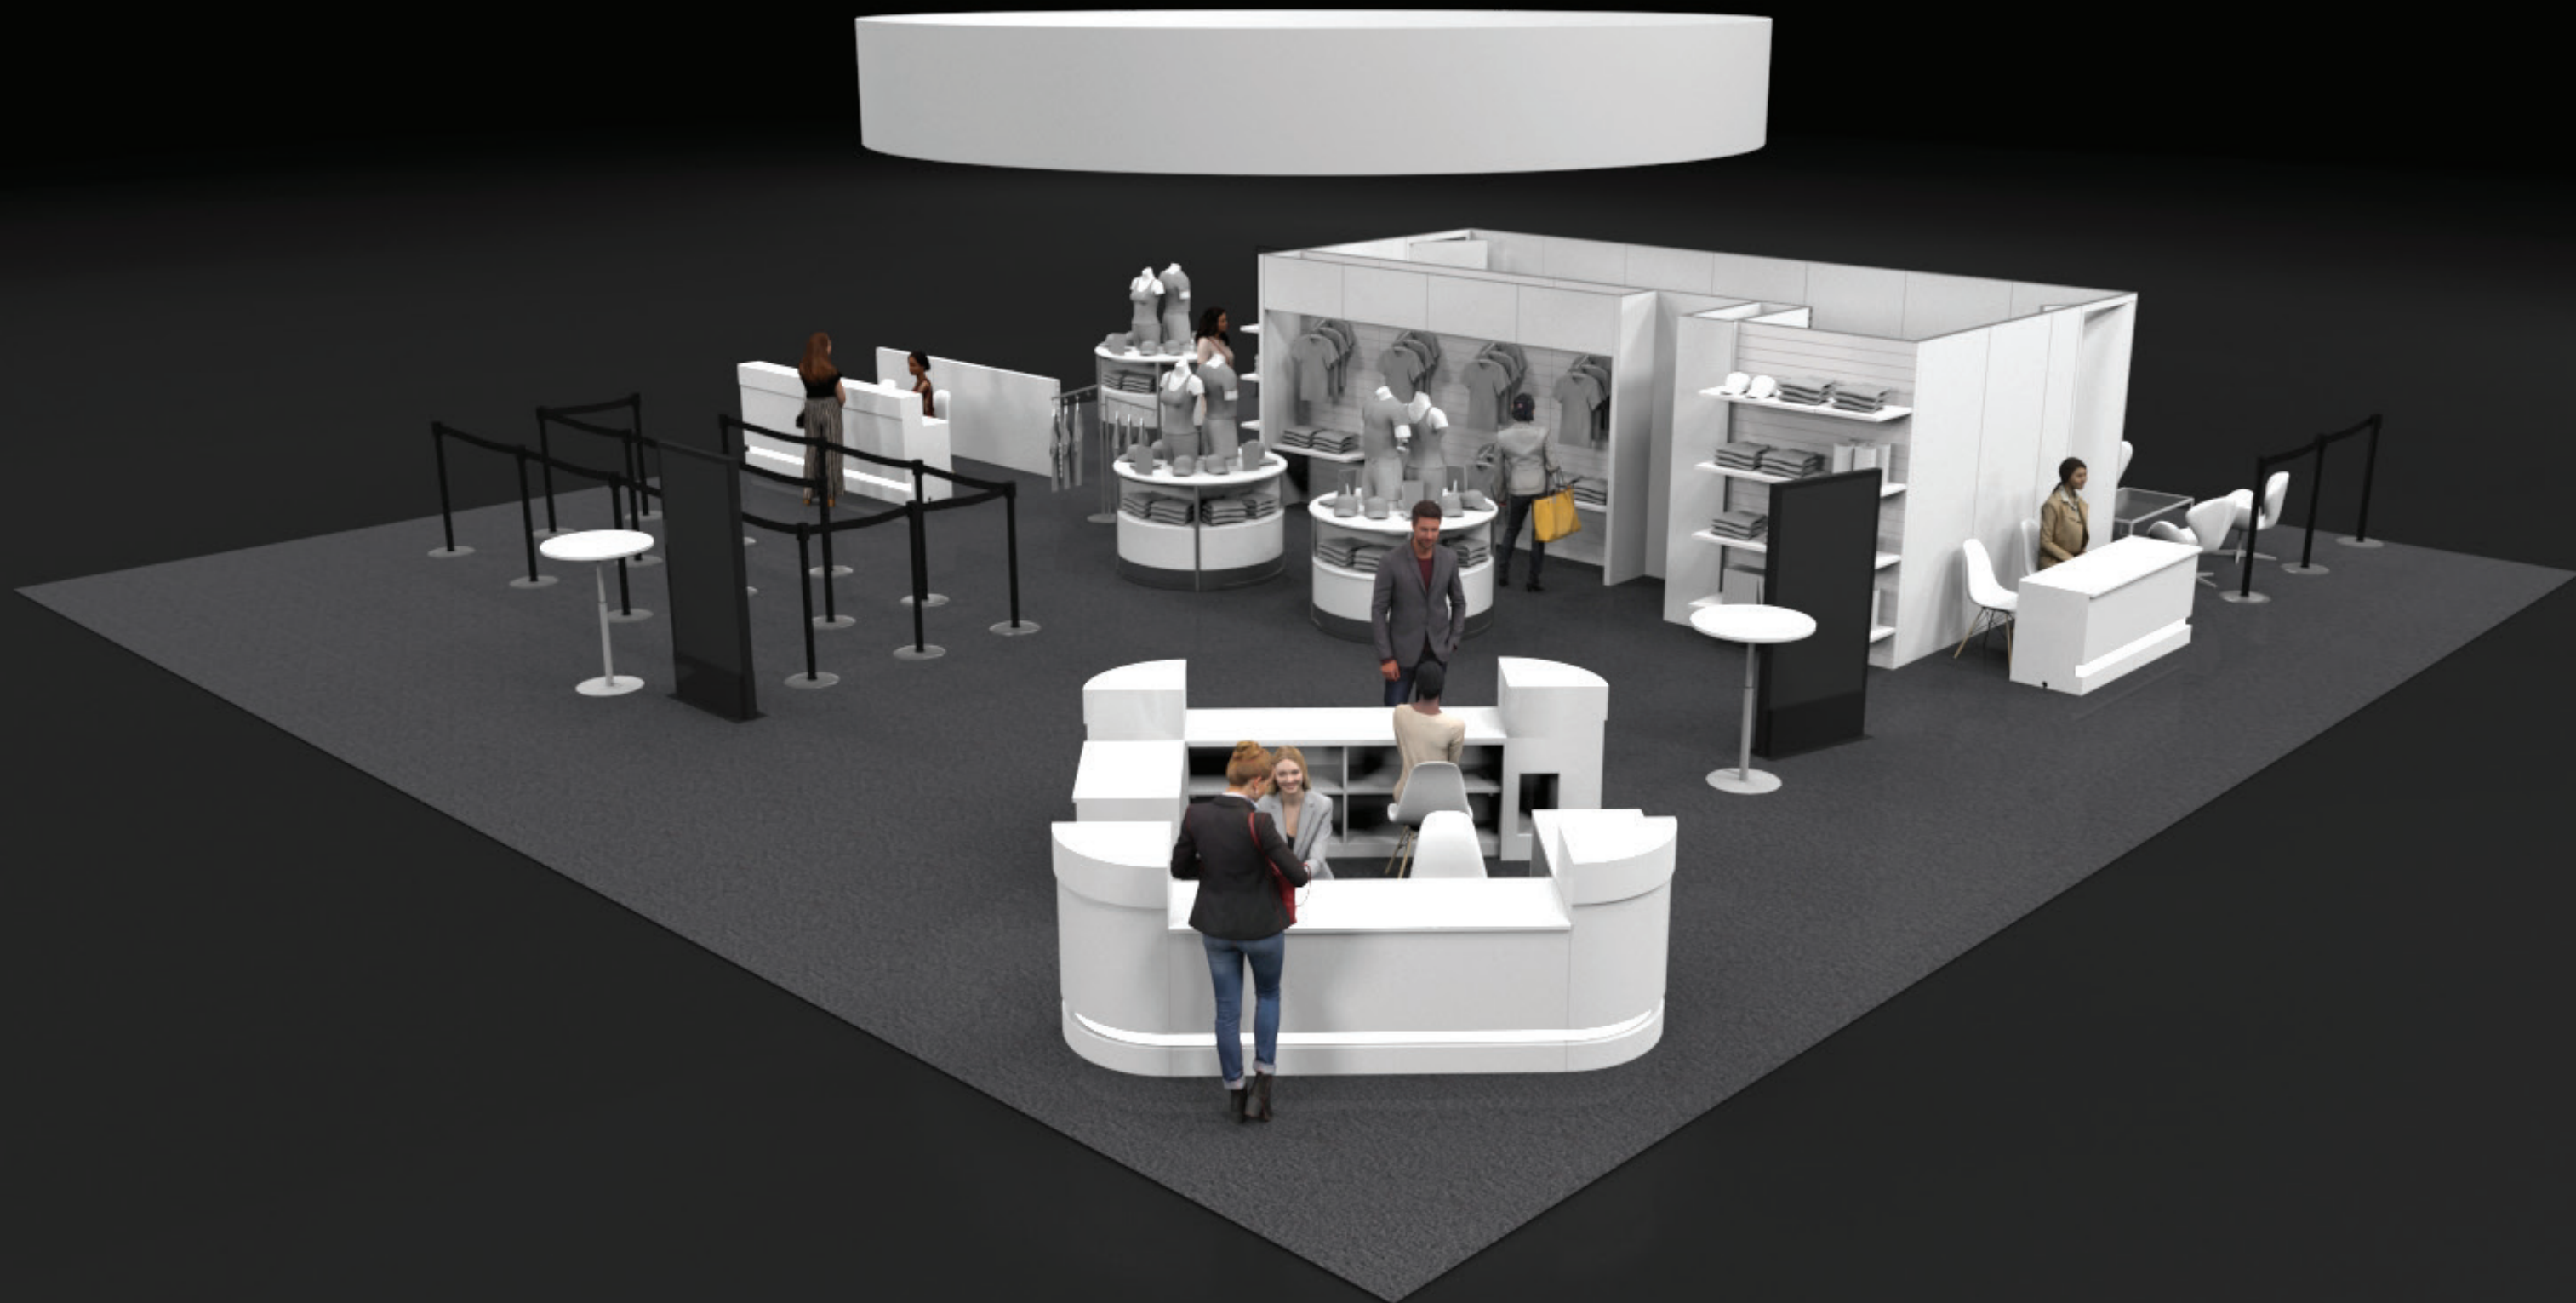



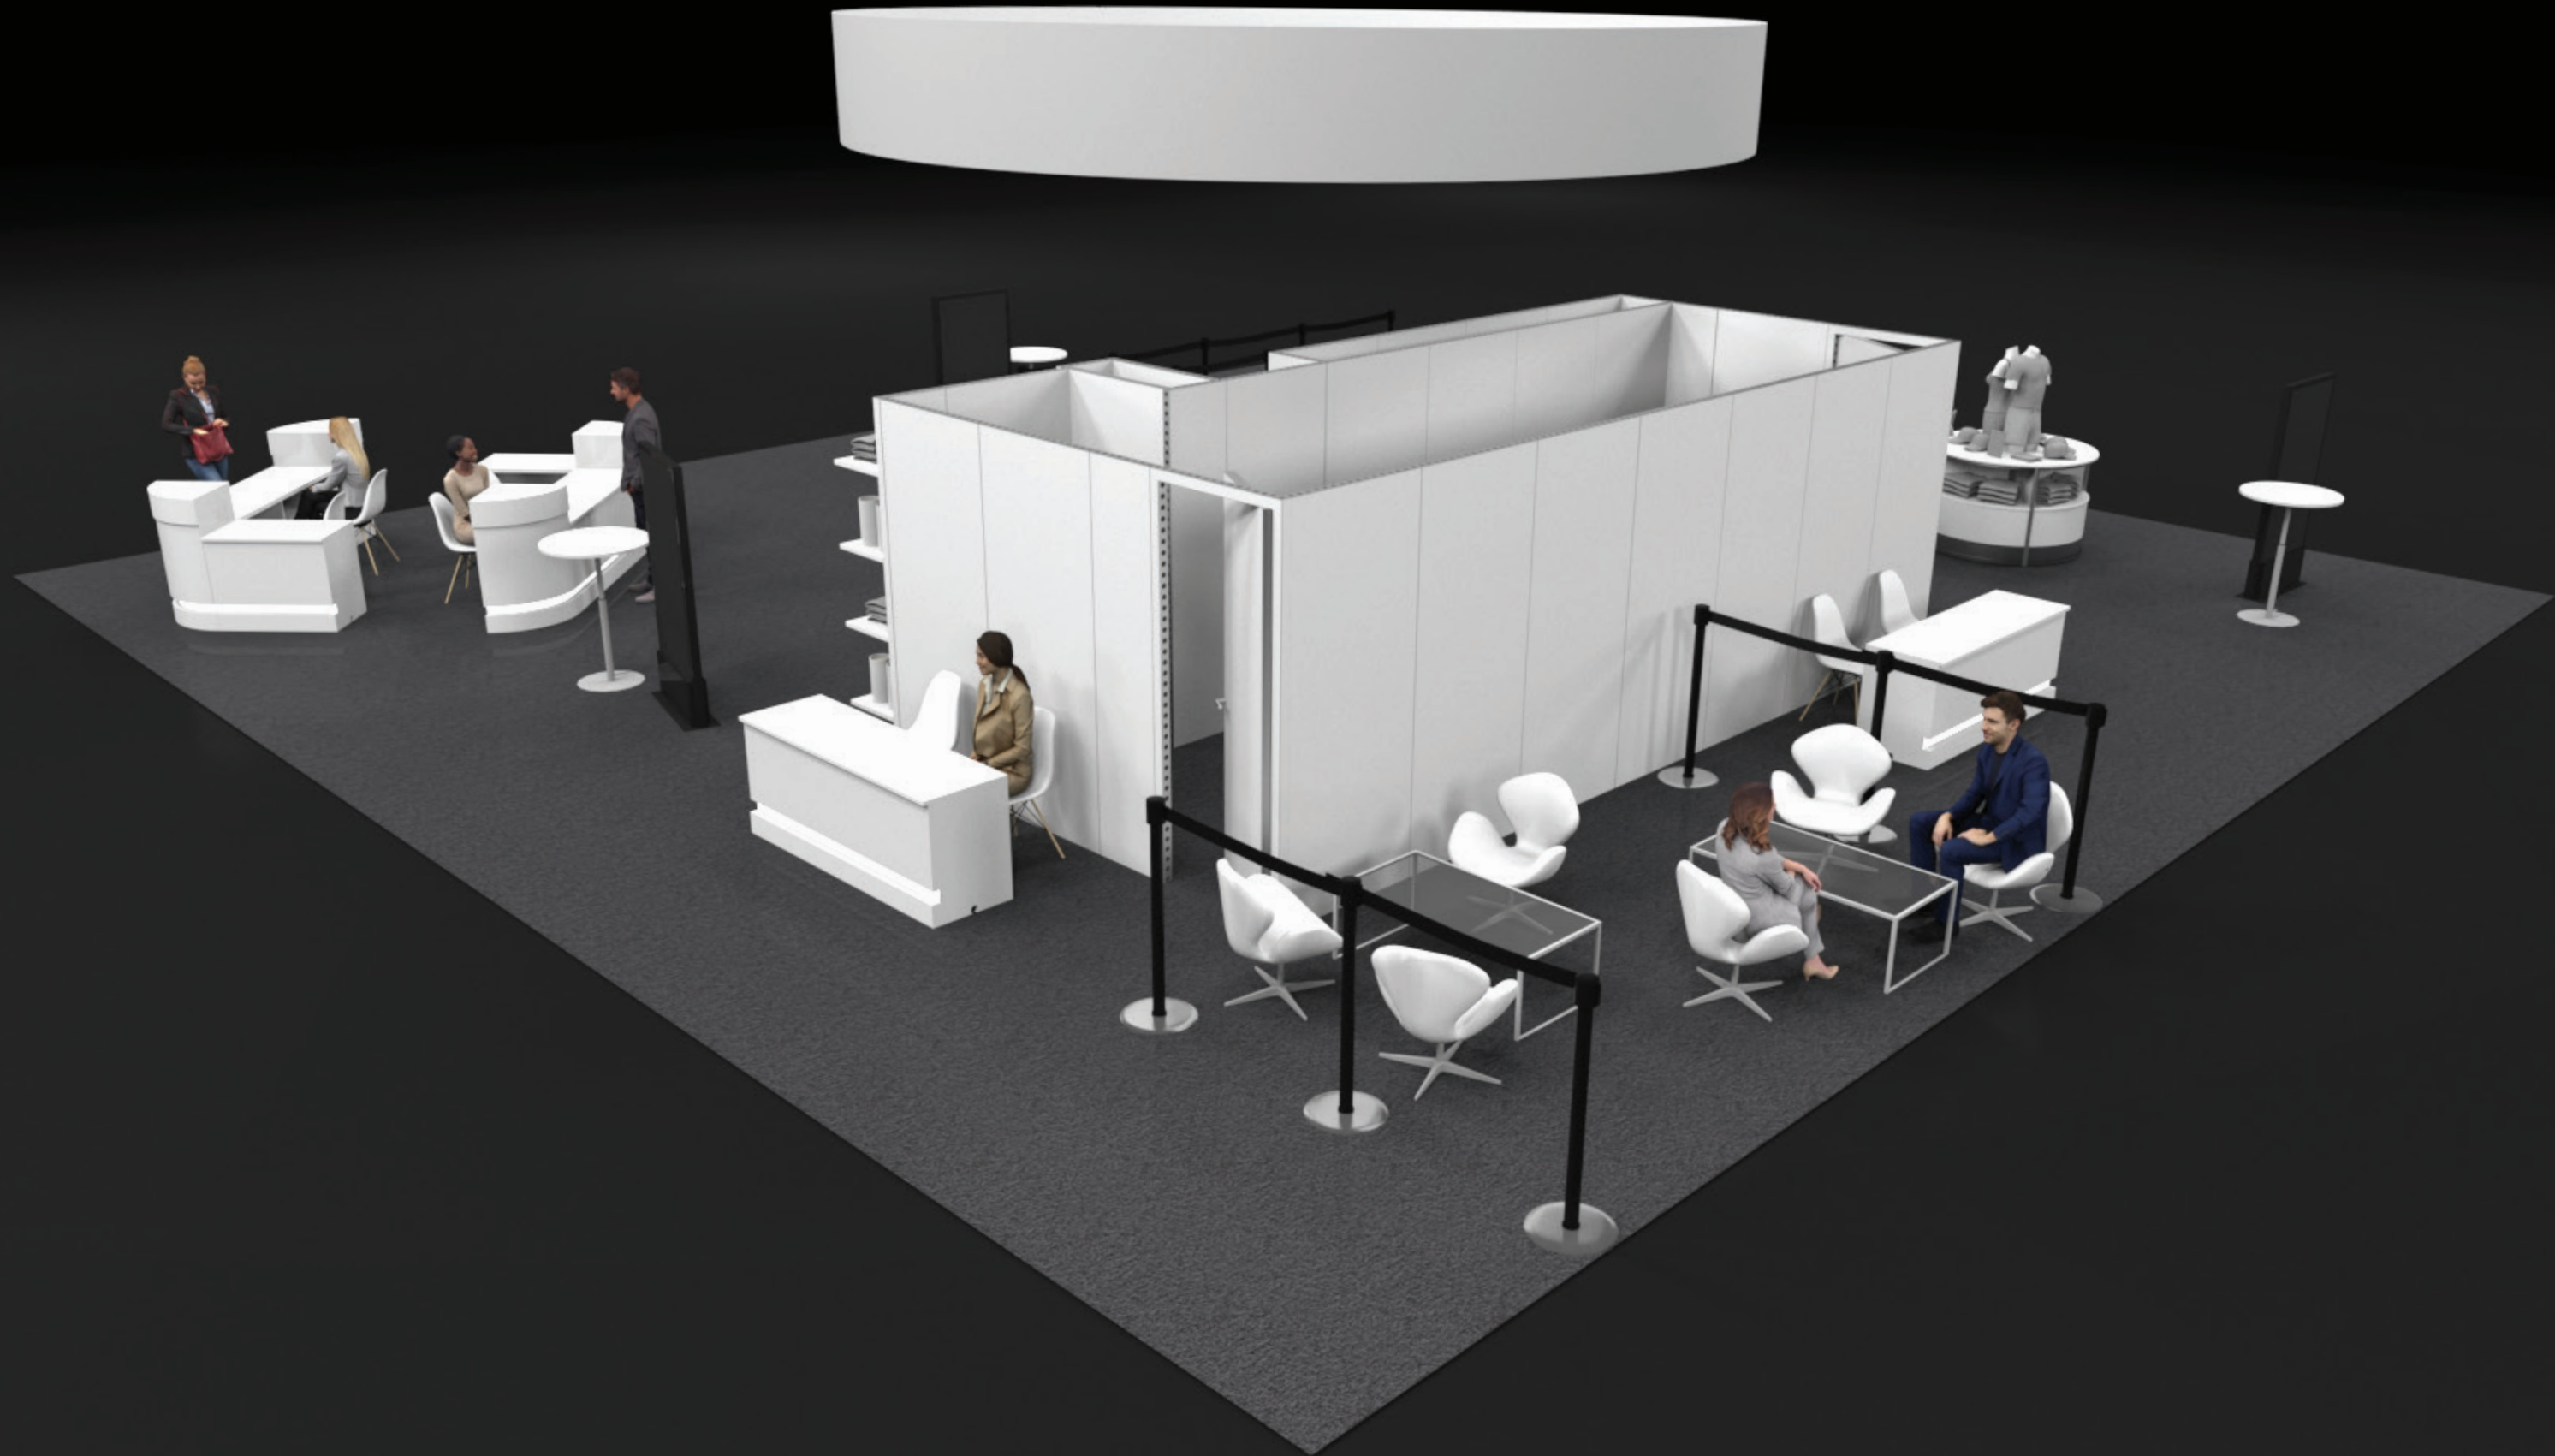

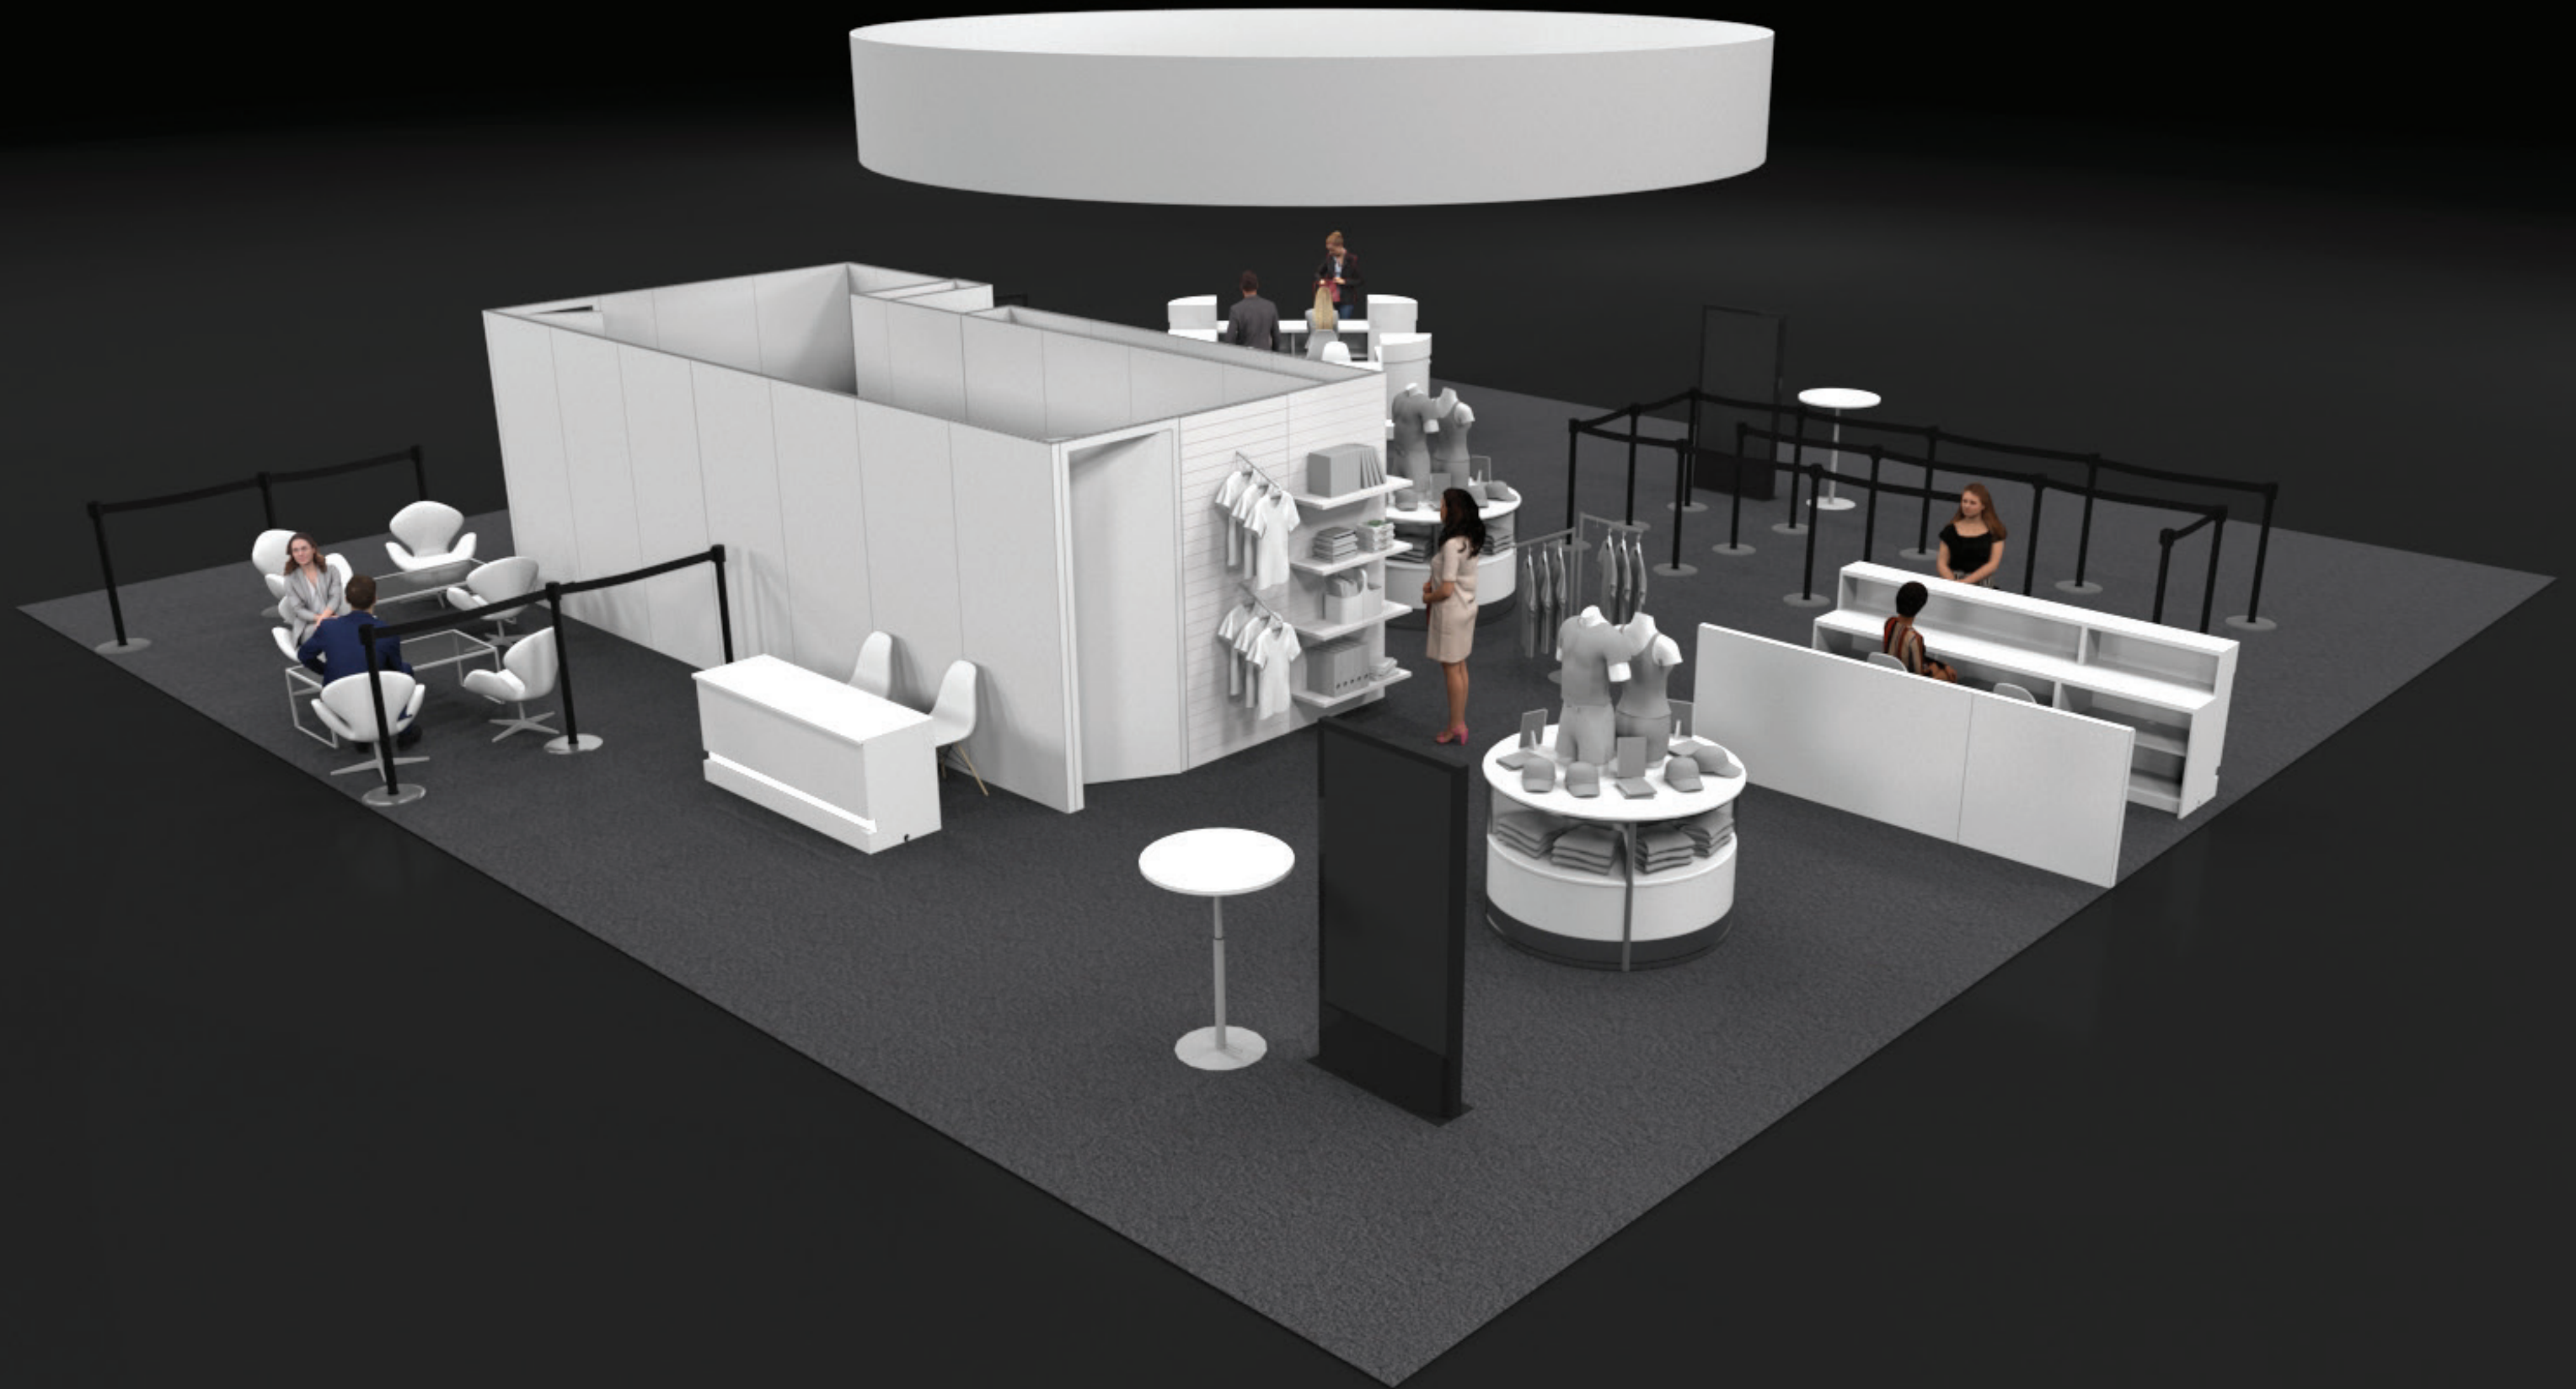

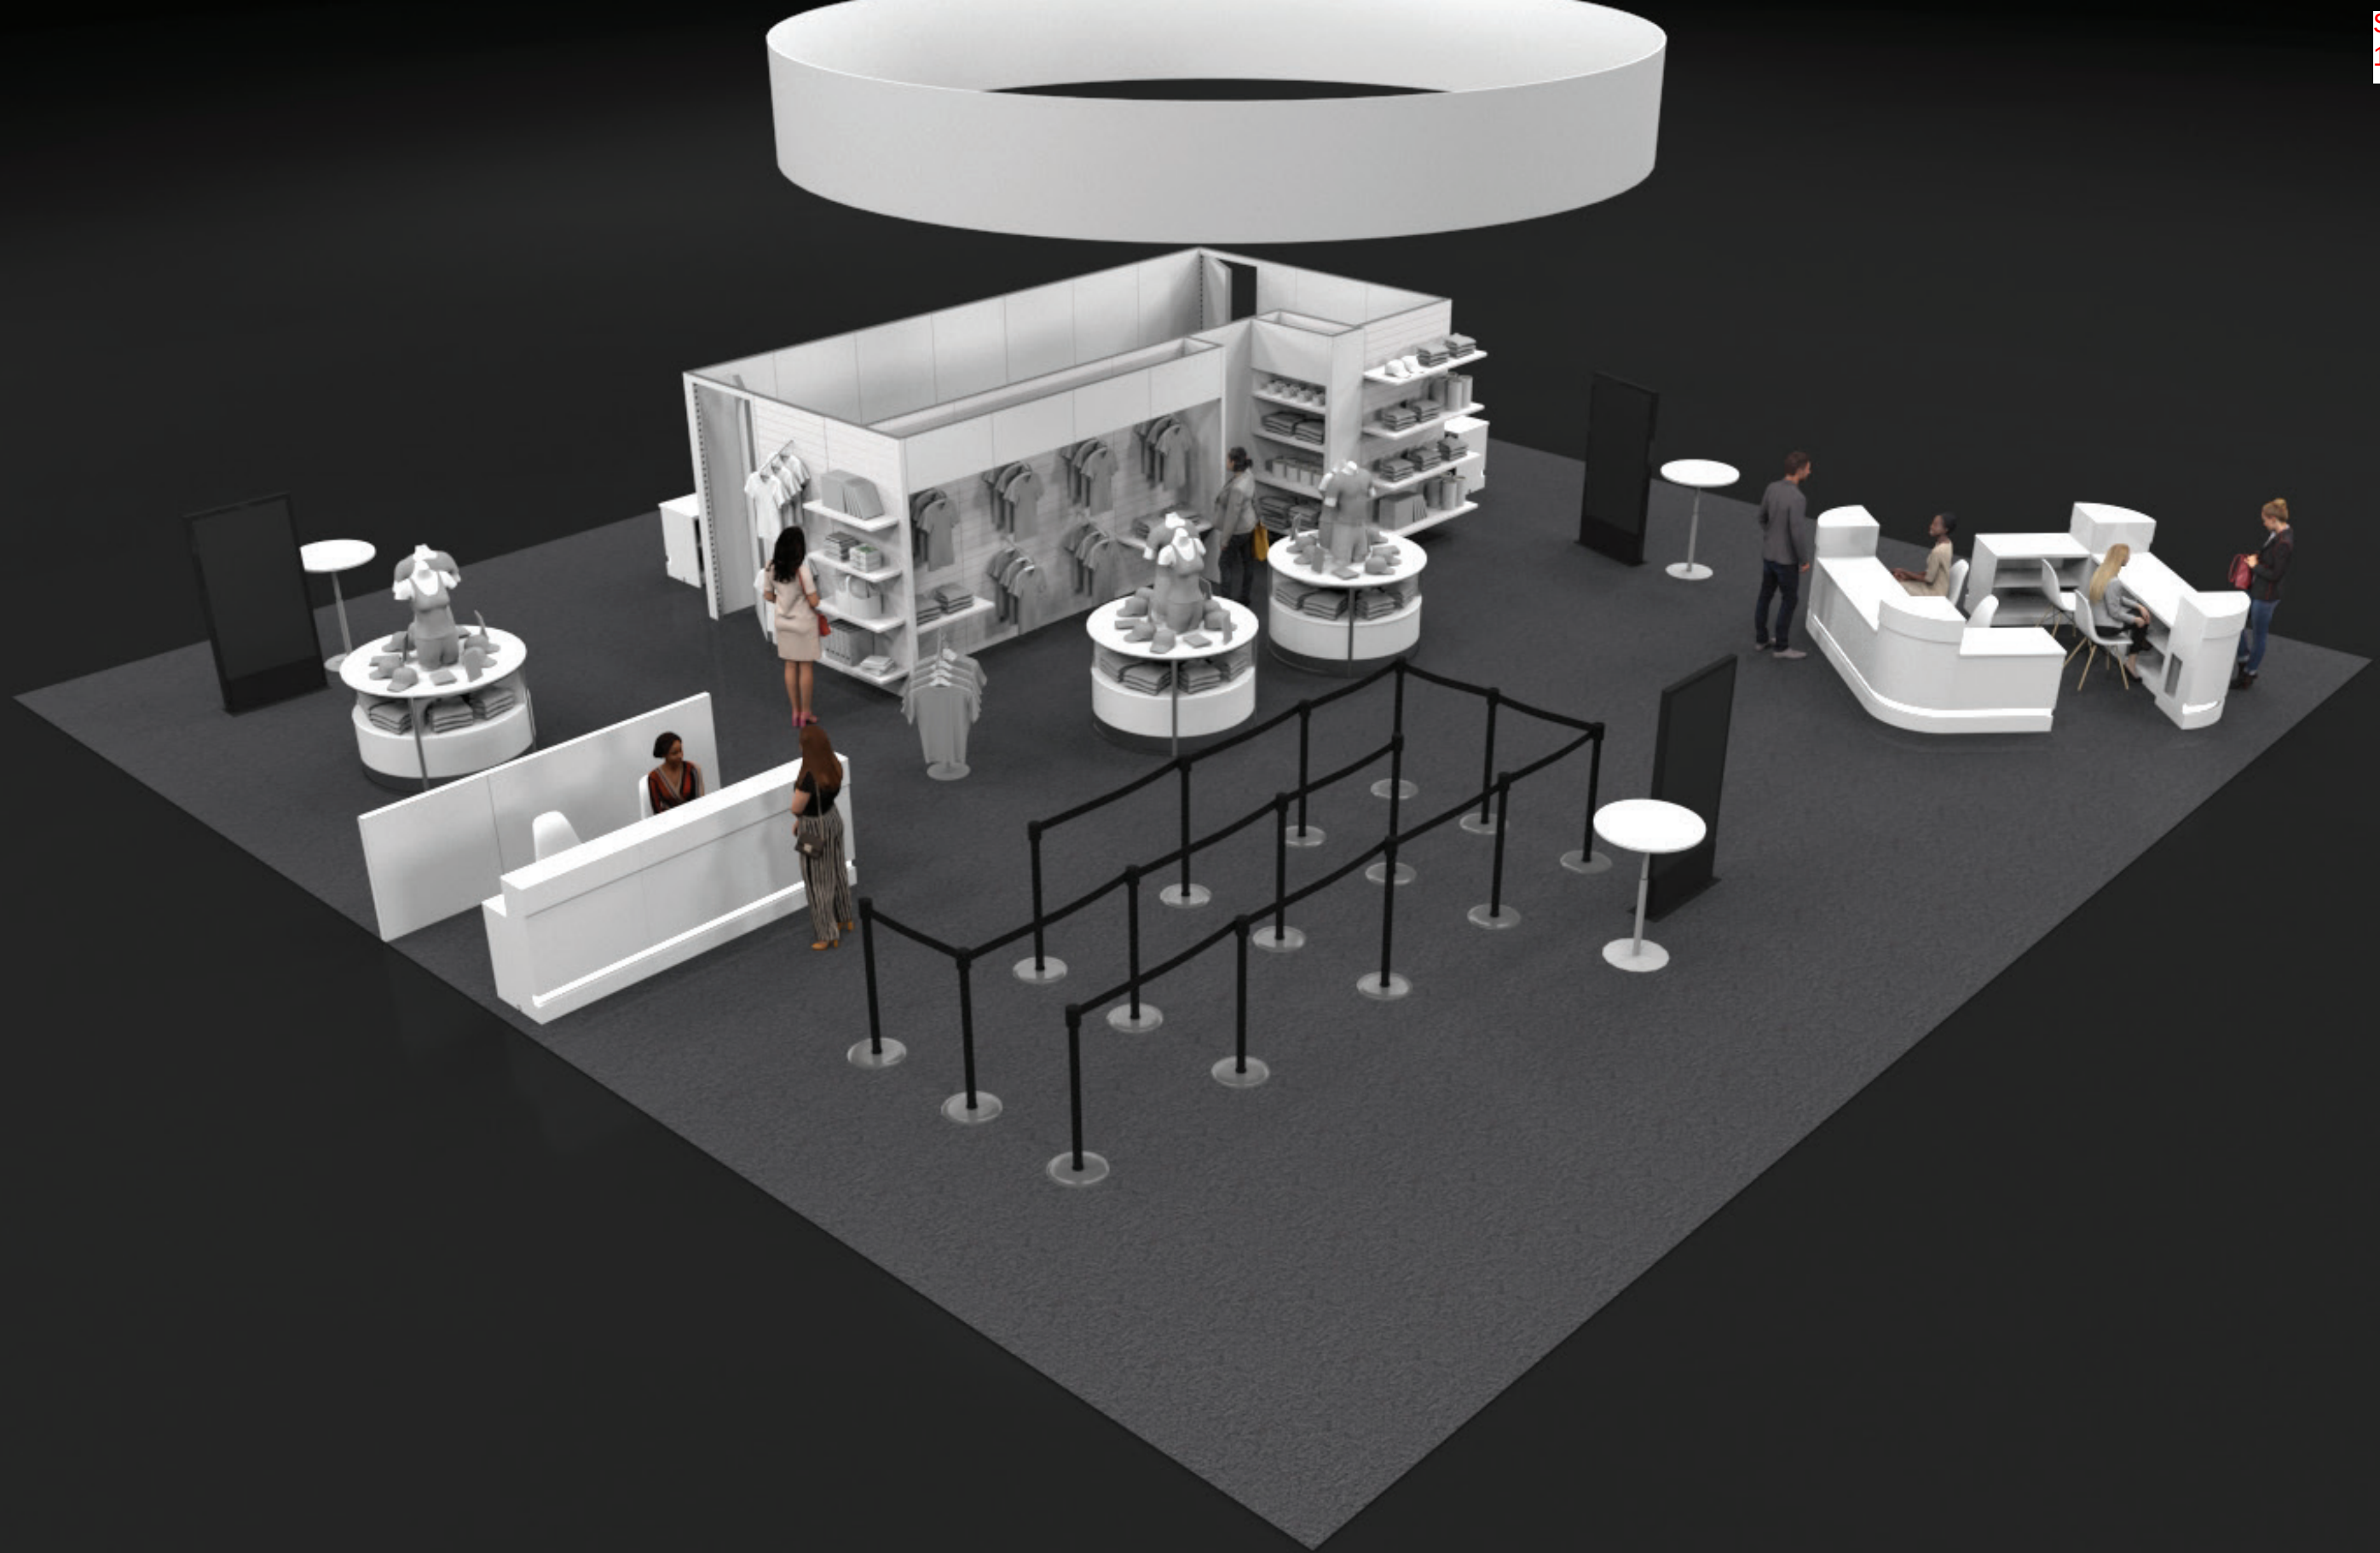

← 1800 Aisle

2000 Aisle →

SfN Booth
10/1/25

BrainFacts
Counter Size: 6' W x 30" H
Graphic Panel Size: 72" W x 20" H

Meet The Editors

Journals
Counter Size: 6' W x 30" H
Graphic Panel Size: 72" W x 20" H

Wall, 117" W x 39" H

Store Check Out Counter, 9' W
(1) 3ft W counter + (1) 6ft W counter
Two Levels, highest level is 42" H (same as Reg counter)
Graphic Panel Size (across both counters):
108" W x 25" H

SfN Staff

SfN Store

Enclosed Counters
(to accommodate 4)

