

JD/18




**SOCIETY *for***  
**NEUROSCIENCE**

*Advancing the Understanding of  
the Brain and Nervous System*

## *Marriott Marquis AIS Floor Plans*

# Council Office

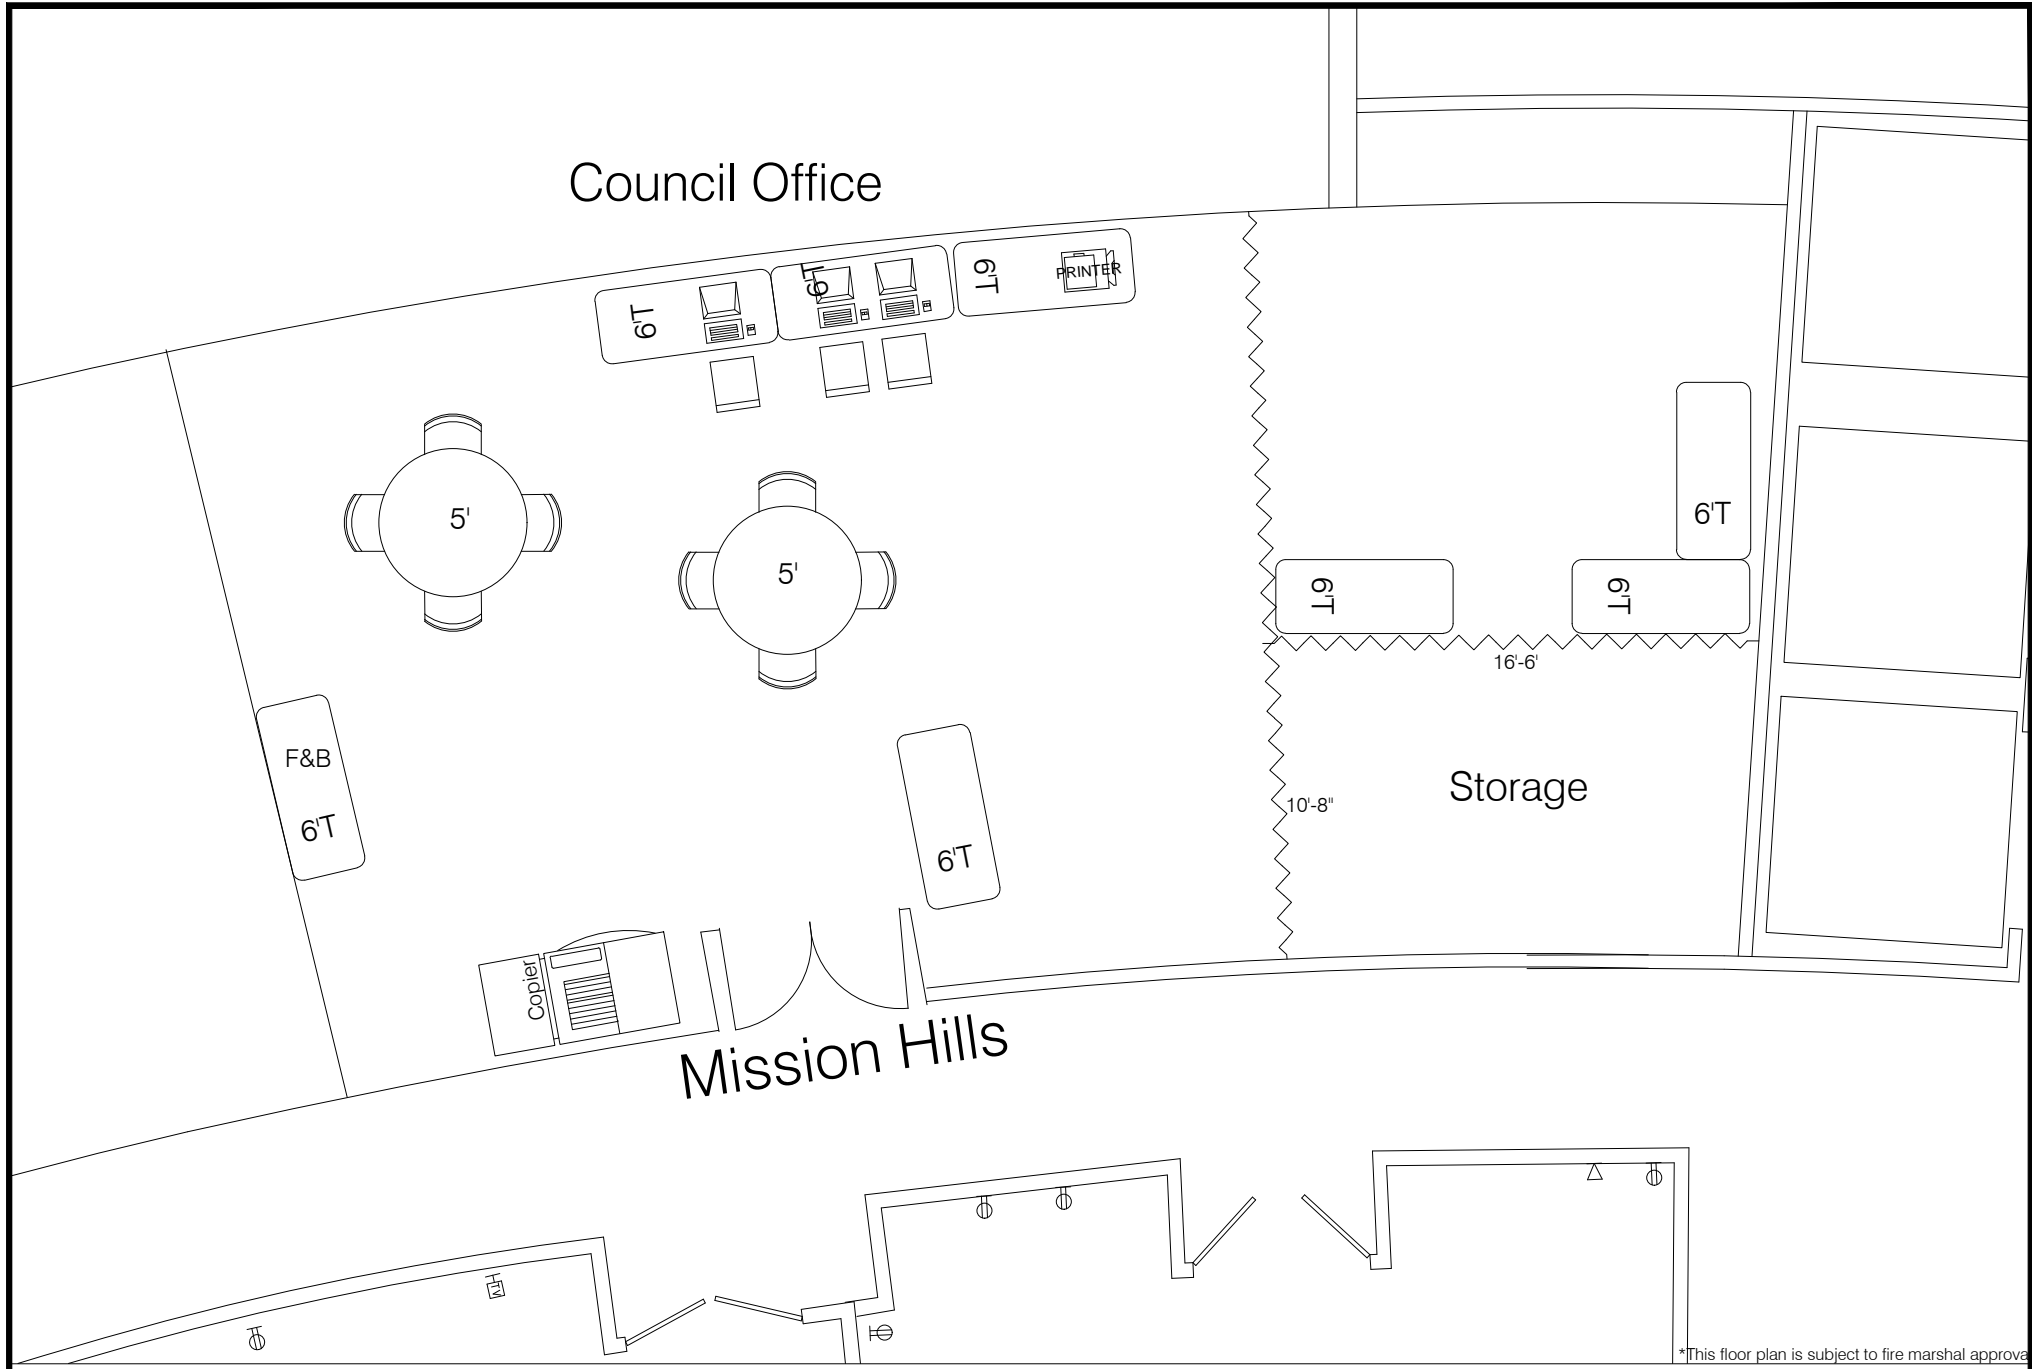

## Mission Hills

\*This floor plan is subject to fire marshal approval


- Current As Of: 06-19-2018
- Job No.: 811002
- Drawn By: sa
- Scale: Fit To Page

Society for Neuroscience 2018 - Council Office  
Meeting Dates: November 3-7 Exhibit Dates: November 4-7  
San Diego Marriott  
South Tower Level Three  
Mission Hills Room  
San Diego, California

THE EXPO GROUP

YOUR SINGLE SOURCE SOLUTION®  
5931 CAMPUS CIRCLE DR, IRVING, TEXAS 75063  
VOICE: (972) 580-9000, FAX: (972) 753-0008

**Disclaimer**  
Every effort has been made to ensure the accuracy of all information contained on this floor plan. However no warranties, either expressed or implied are made with respect to this floor plan. If the location of building columns, utilities or other architectural components of the facility is a consideration in the construction or usage of an exhibit, it is the sole responsibility of the exhibitor to physically inspect the facility to verify all dimensions and locations.

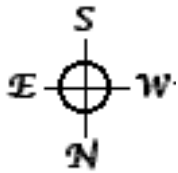

# Neuroscience 2018

Council Mtg.

Marina D


HS - 38


Friday 11/2/18 11:45a

Wednesday 11/7/18 11:45a

Thursday 11/8/18 8:00a

50'x73'x16'

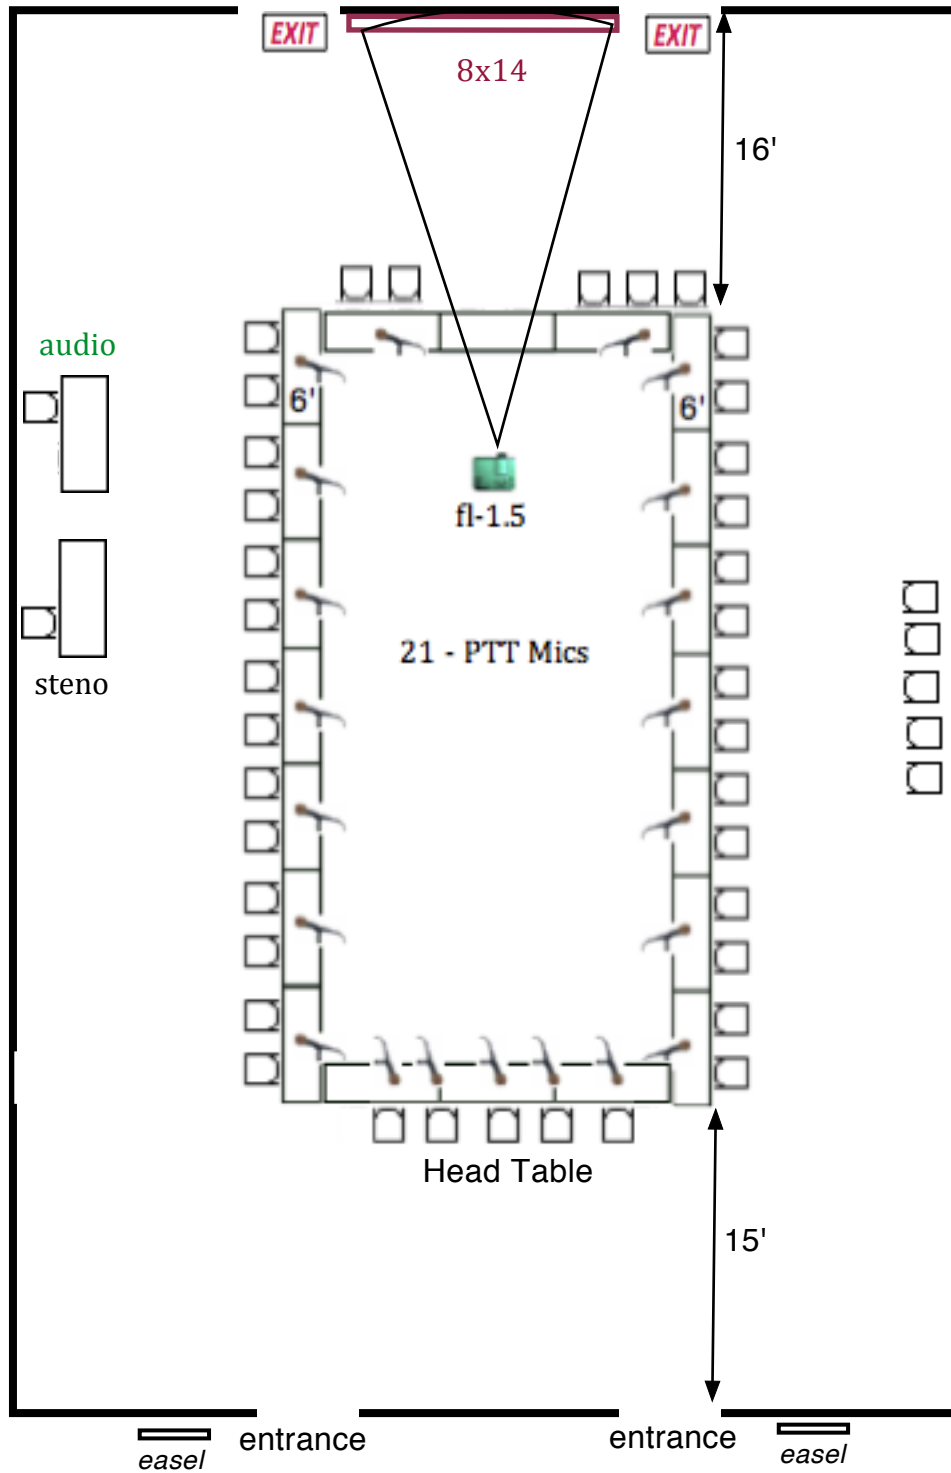

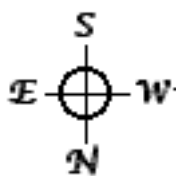

# Neuroscience 2018

Marina D  
U-28/U-26

Professional Development Cmte. Mtg.

Sunday 11/4 1:00p

Finance Cmte Meeting

Tuesday 8:45a


50'x73'x16'

EXIT

EXIT



8x14

audio

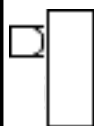

fl-1.5

14-PTT Mics

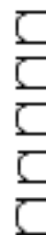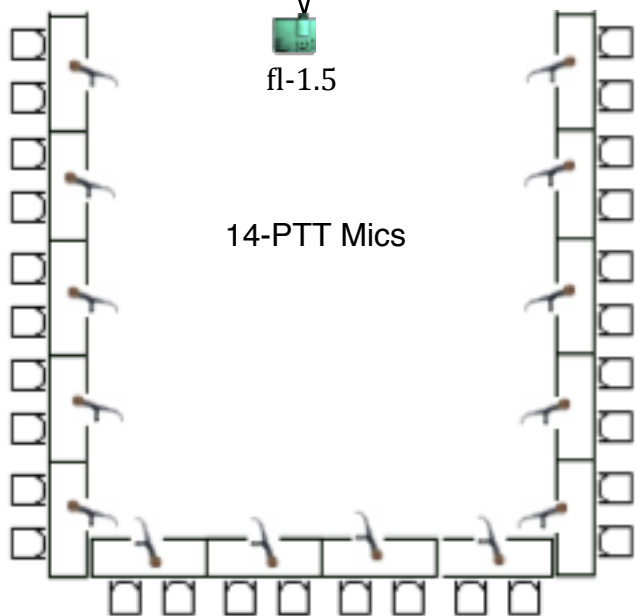


easel

entrance

entrance

easel

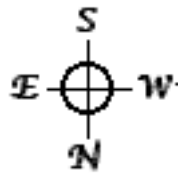

# Neuroscience 2018

## Marina Ballroom F

Government & Public Affairs Cmte Mtg

Sunday 11/4/18 9:00a

NDW Advisory Cmte

Sunday 11/4/18 12:00p

Global Membership Cmte

Monday 11/5/18 10:30a

49x73x16

U-36/U26/U-22

8x14


audio

fl-1.3


18-PTT Mics 9a

12-PTT Mics 12p


11-PTT Mics 10:30a

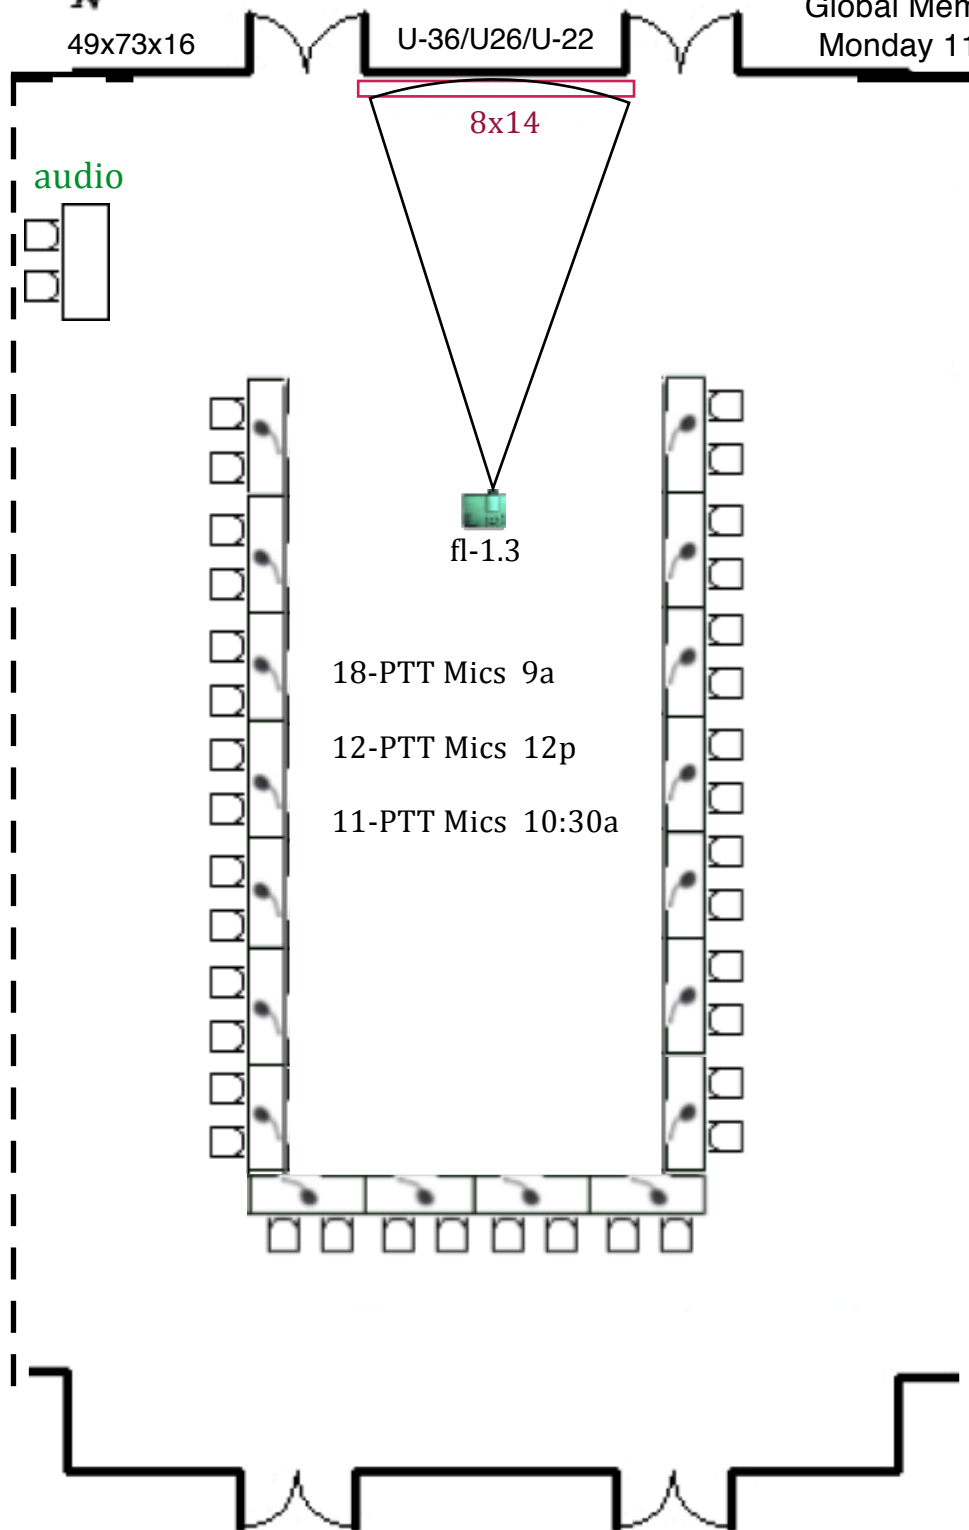

*Neuroscience 2018*  
**Cmte Chairs Mtg.**

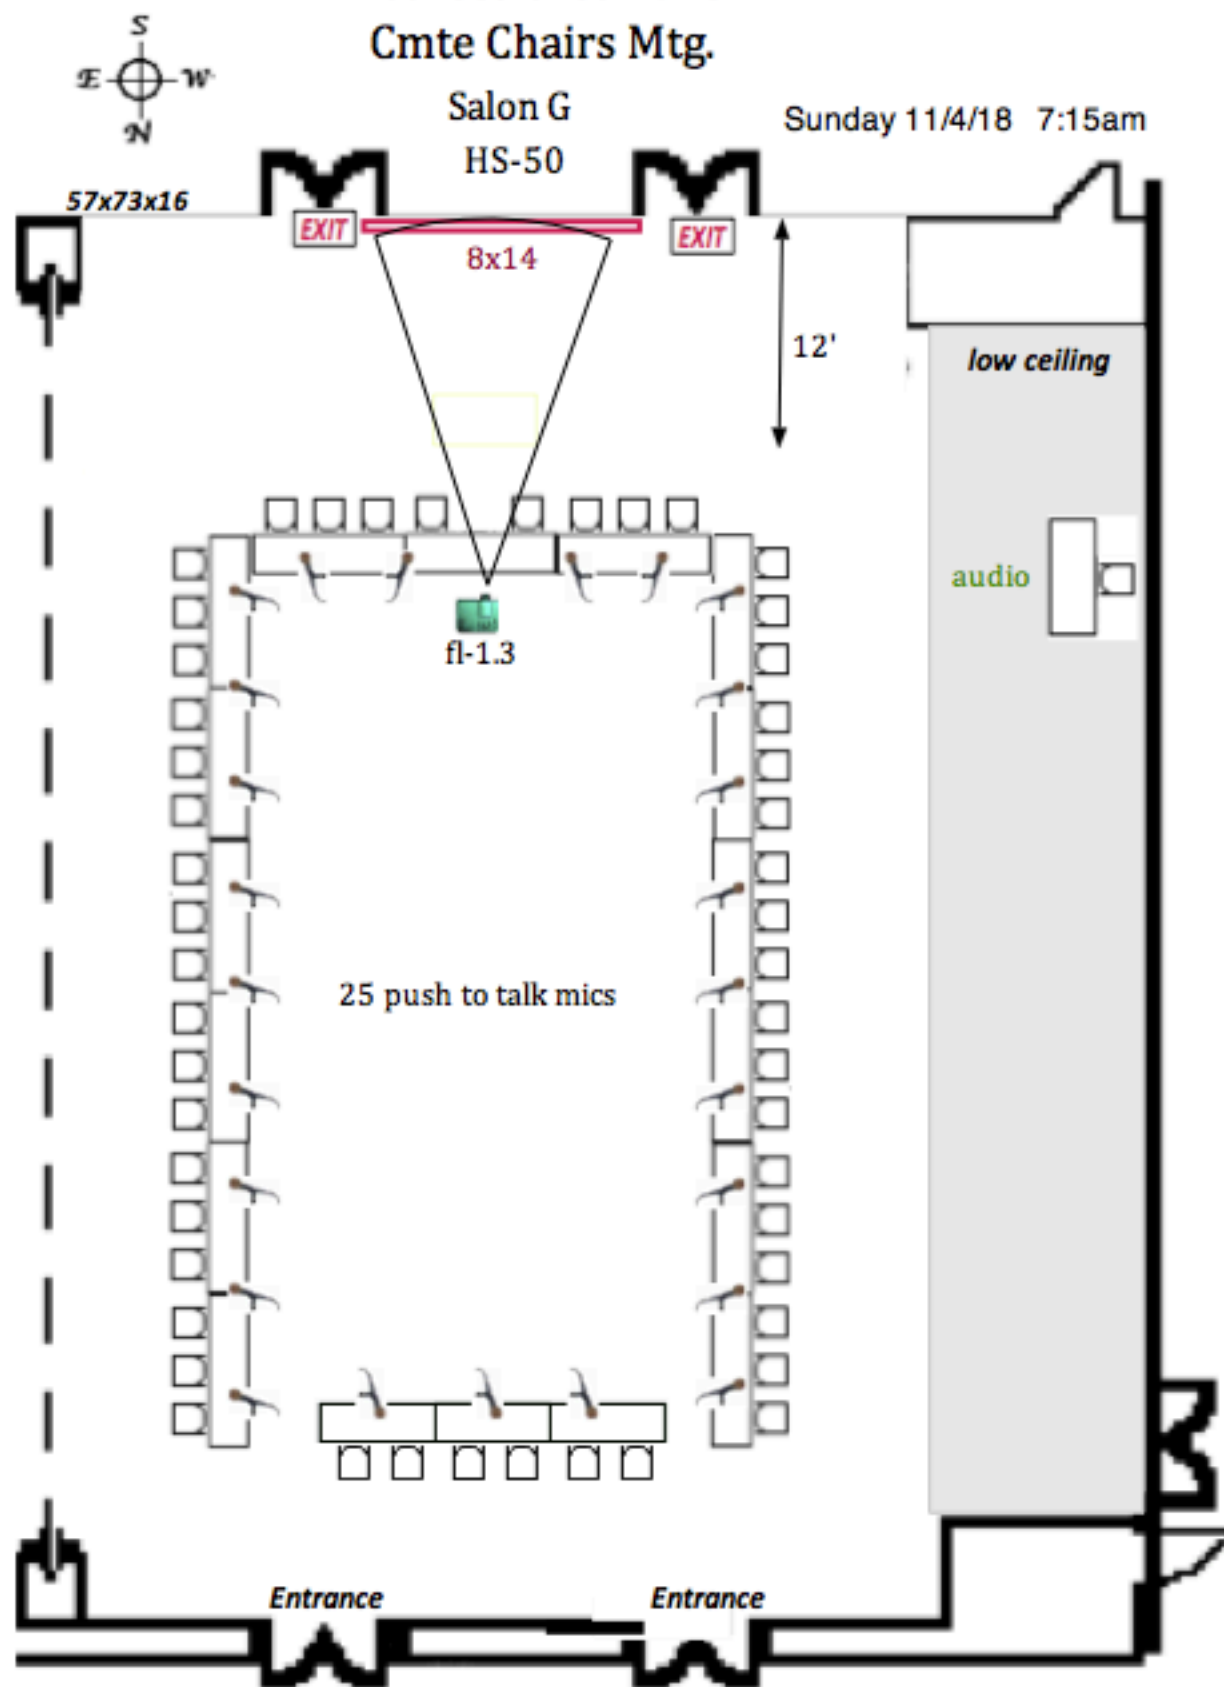


Grand Ballroom 5,6,7  
Sunday, 6:45p-8:45p

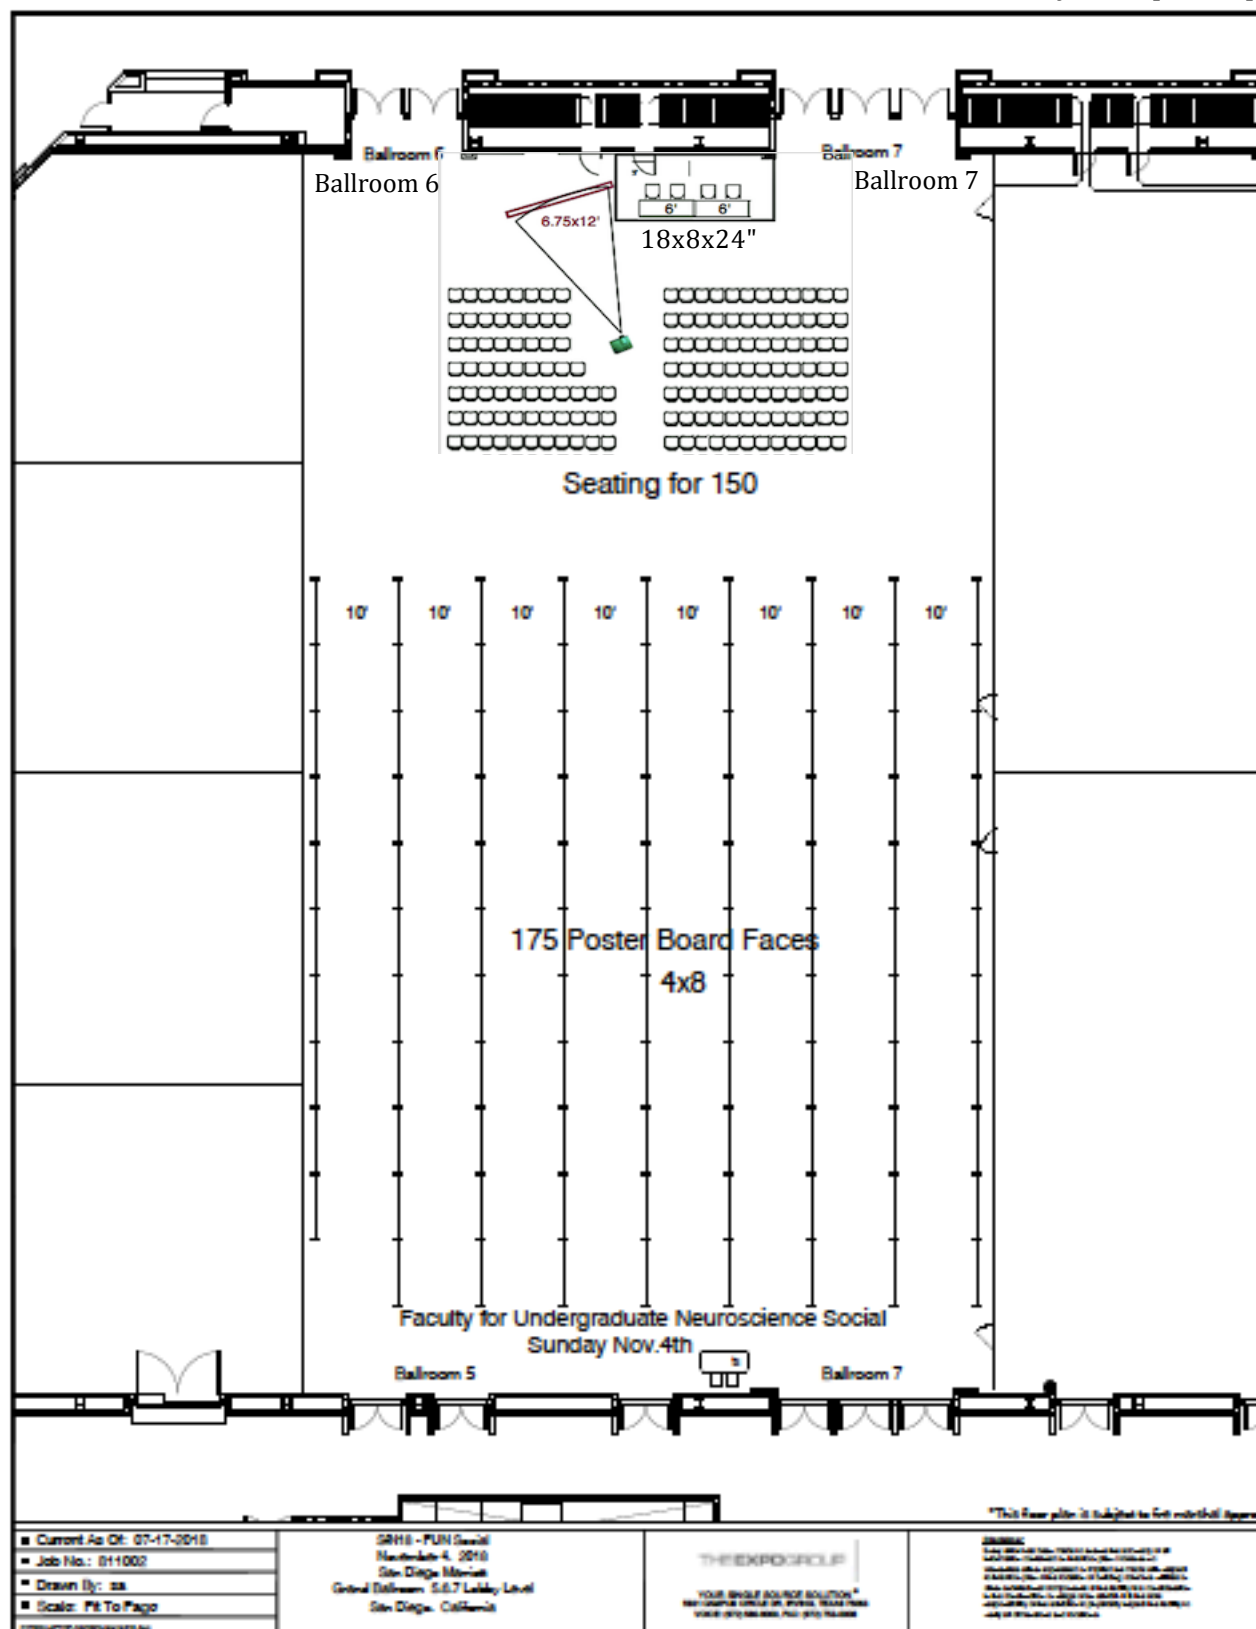

# Grand Ballroom 8

Breaking Barriers for Young  
Women in Science Social

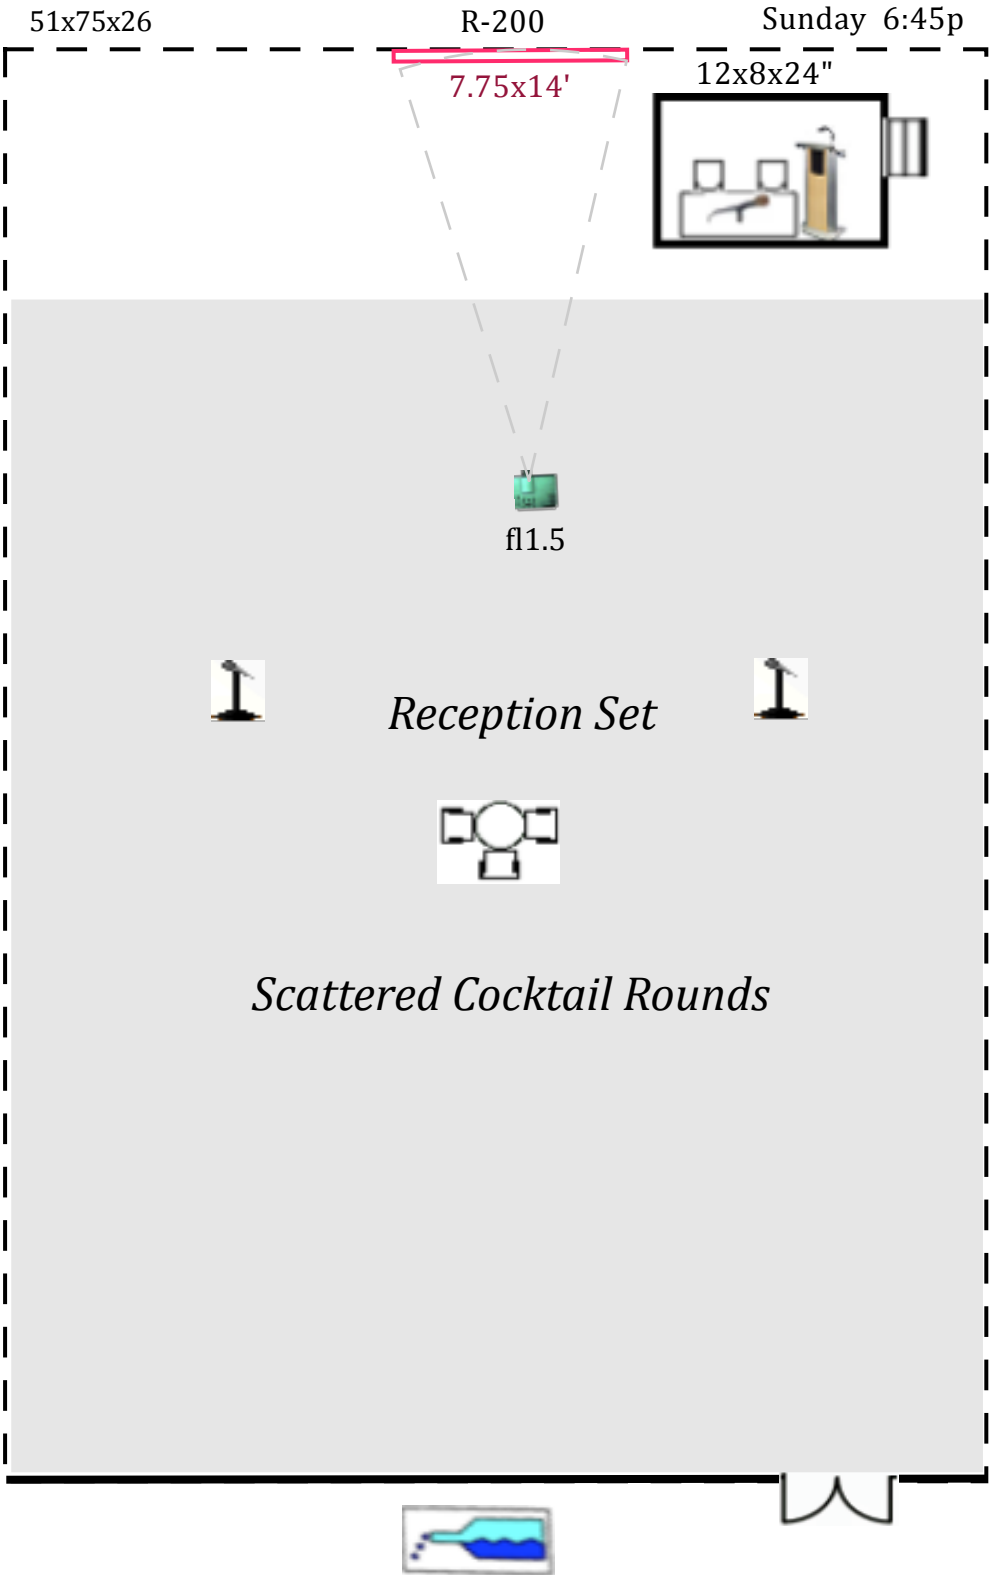



*Grand Ballroom 3/4*

Cajal Social  
th-150

Sun-6:45p

74x52x26

4

8x14


fl1.5

8'

*Reception Area*



*scattered Cocktail Rounds*

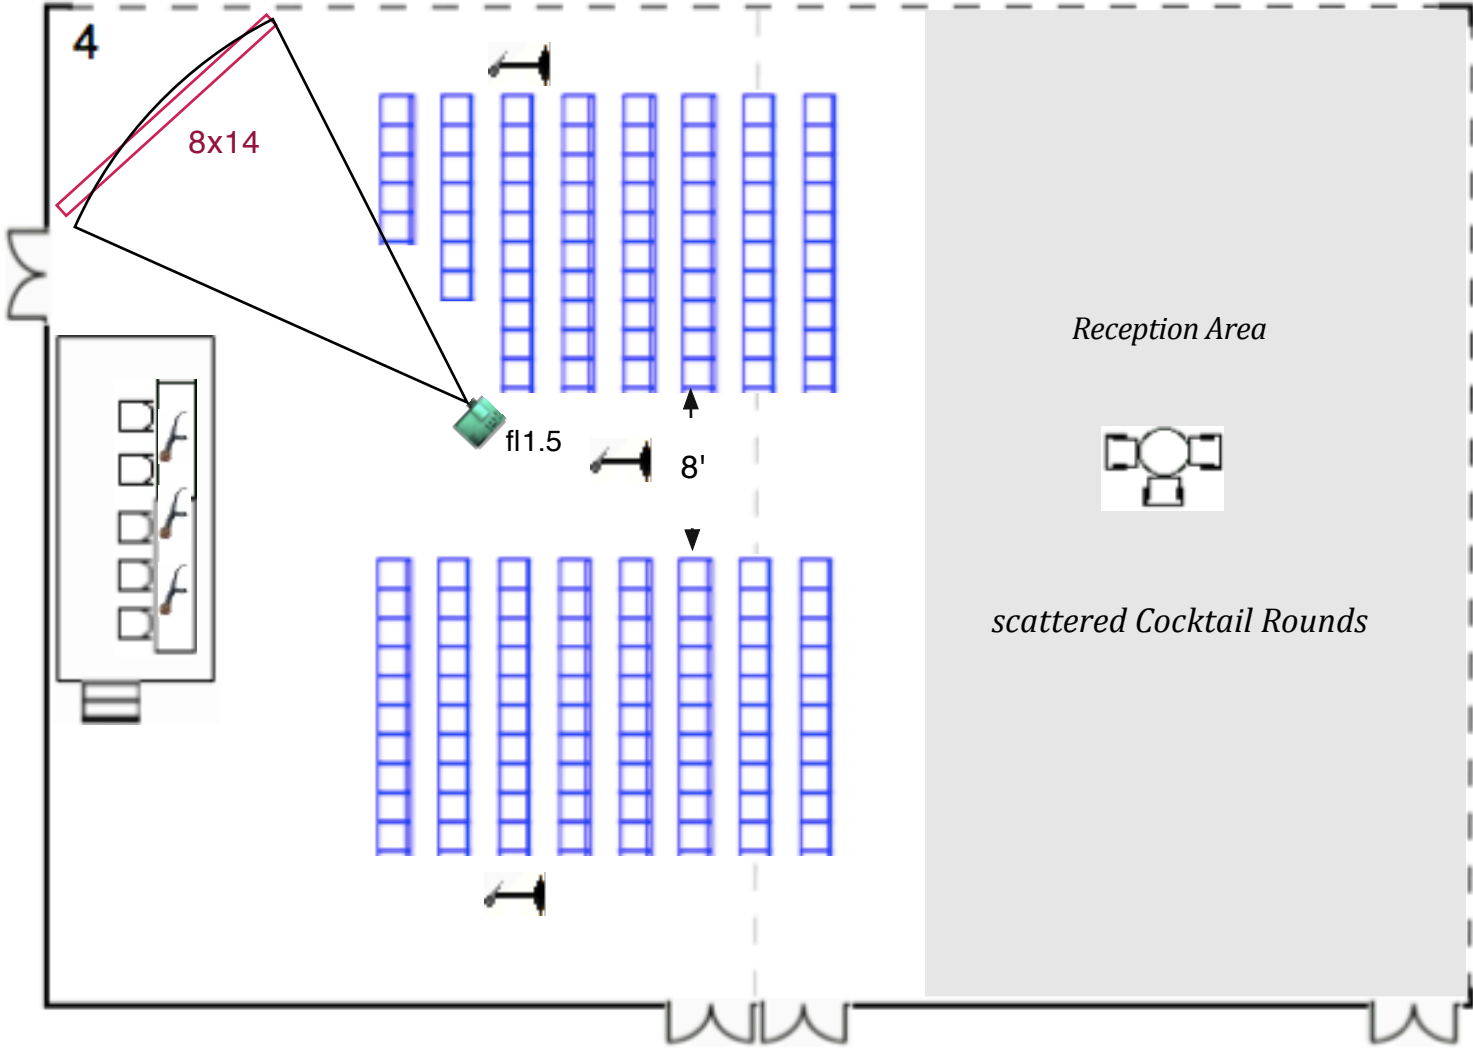


# Grand Ballroom 2

## Hearing & Balance Social

37x52x26

th-144


Sunday 6:45p

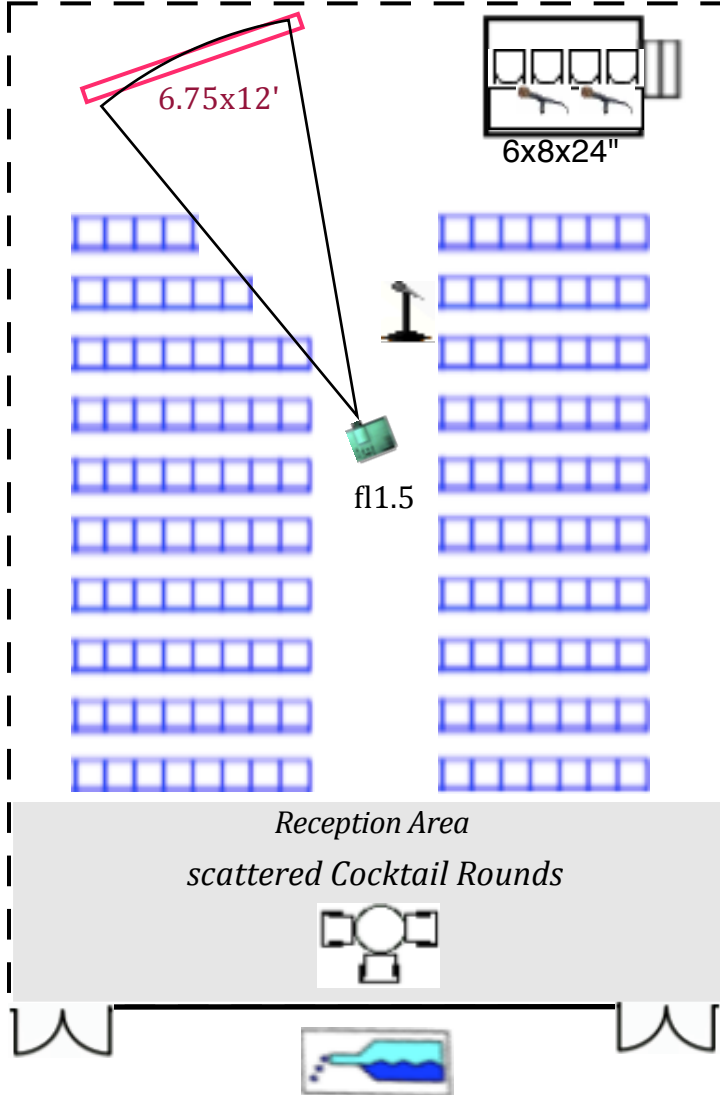

Neuroscience 2018  
Training Cmte Mtg.

Salon G

Monday 11/5/18 8:30a

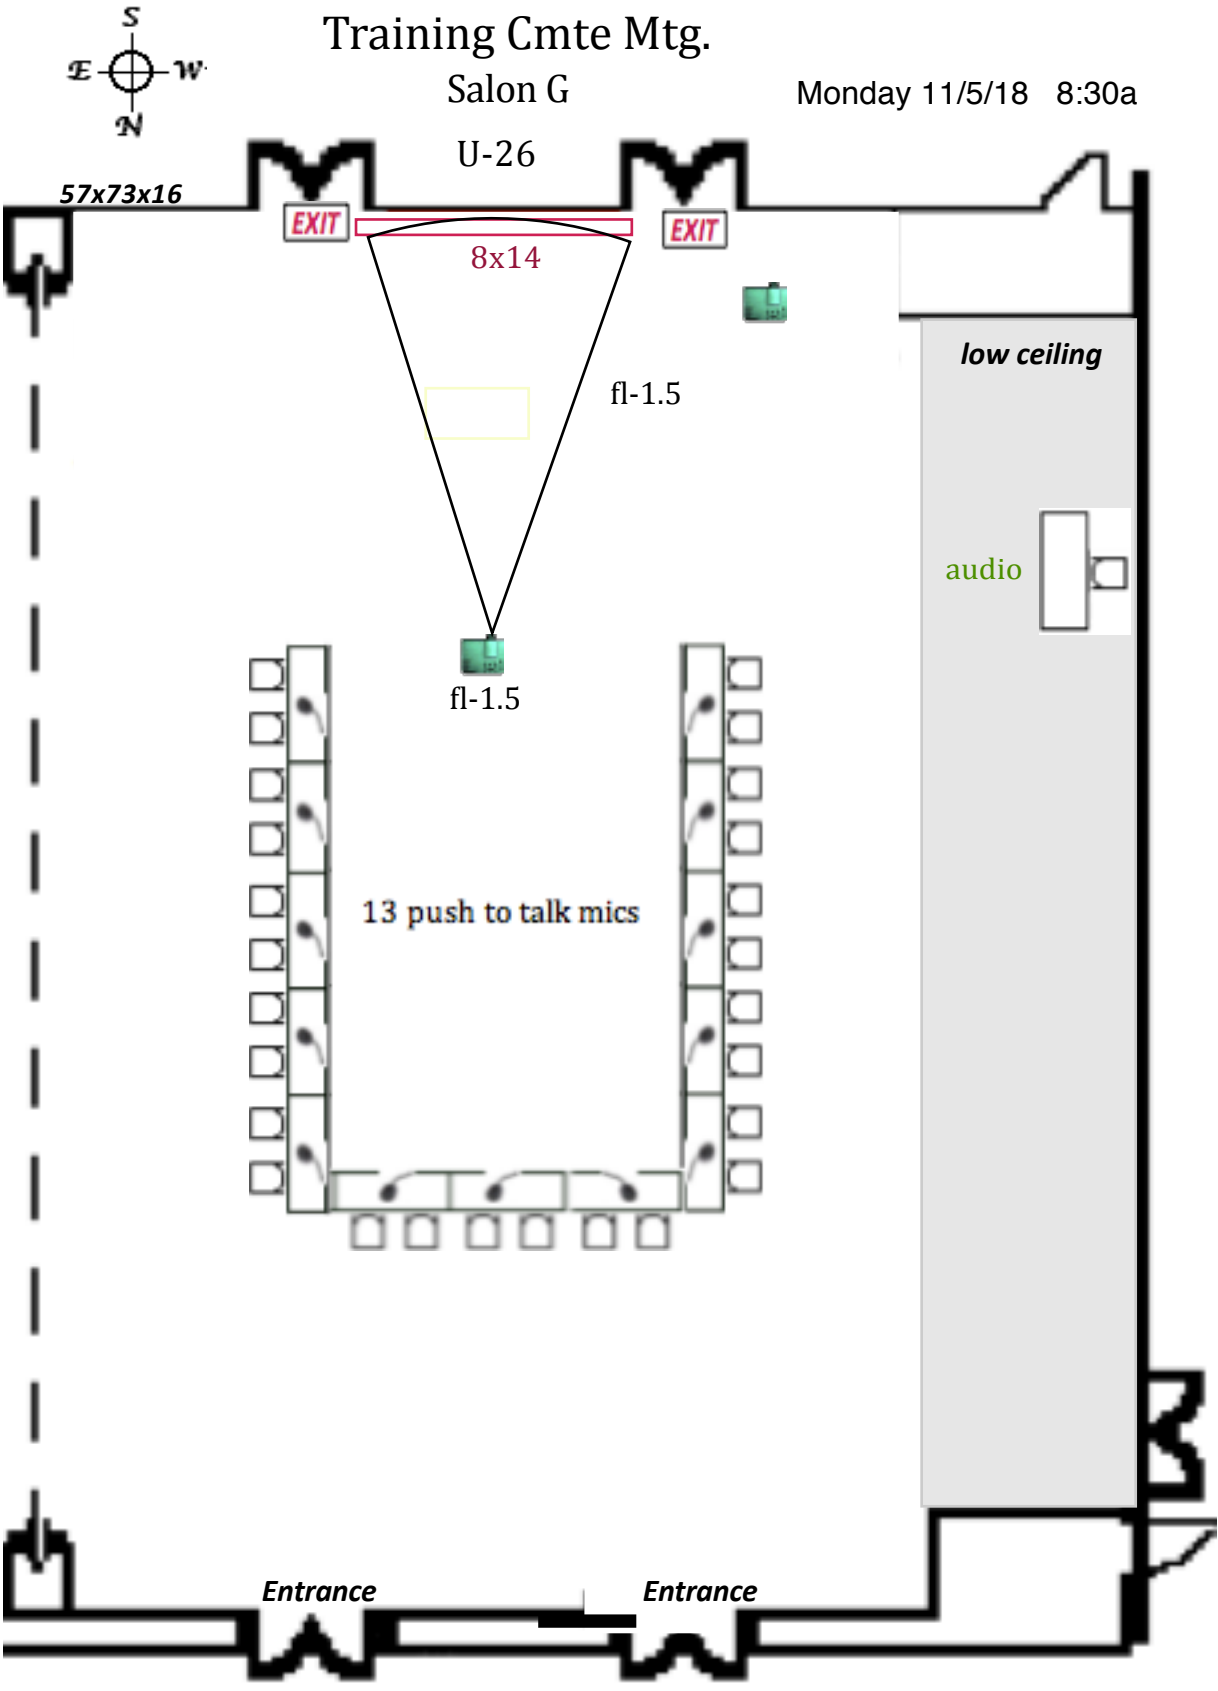


# Grand Ballroom 6

Migrane Social

th-202

Monday 6:45p

51x75x26

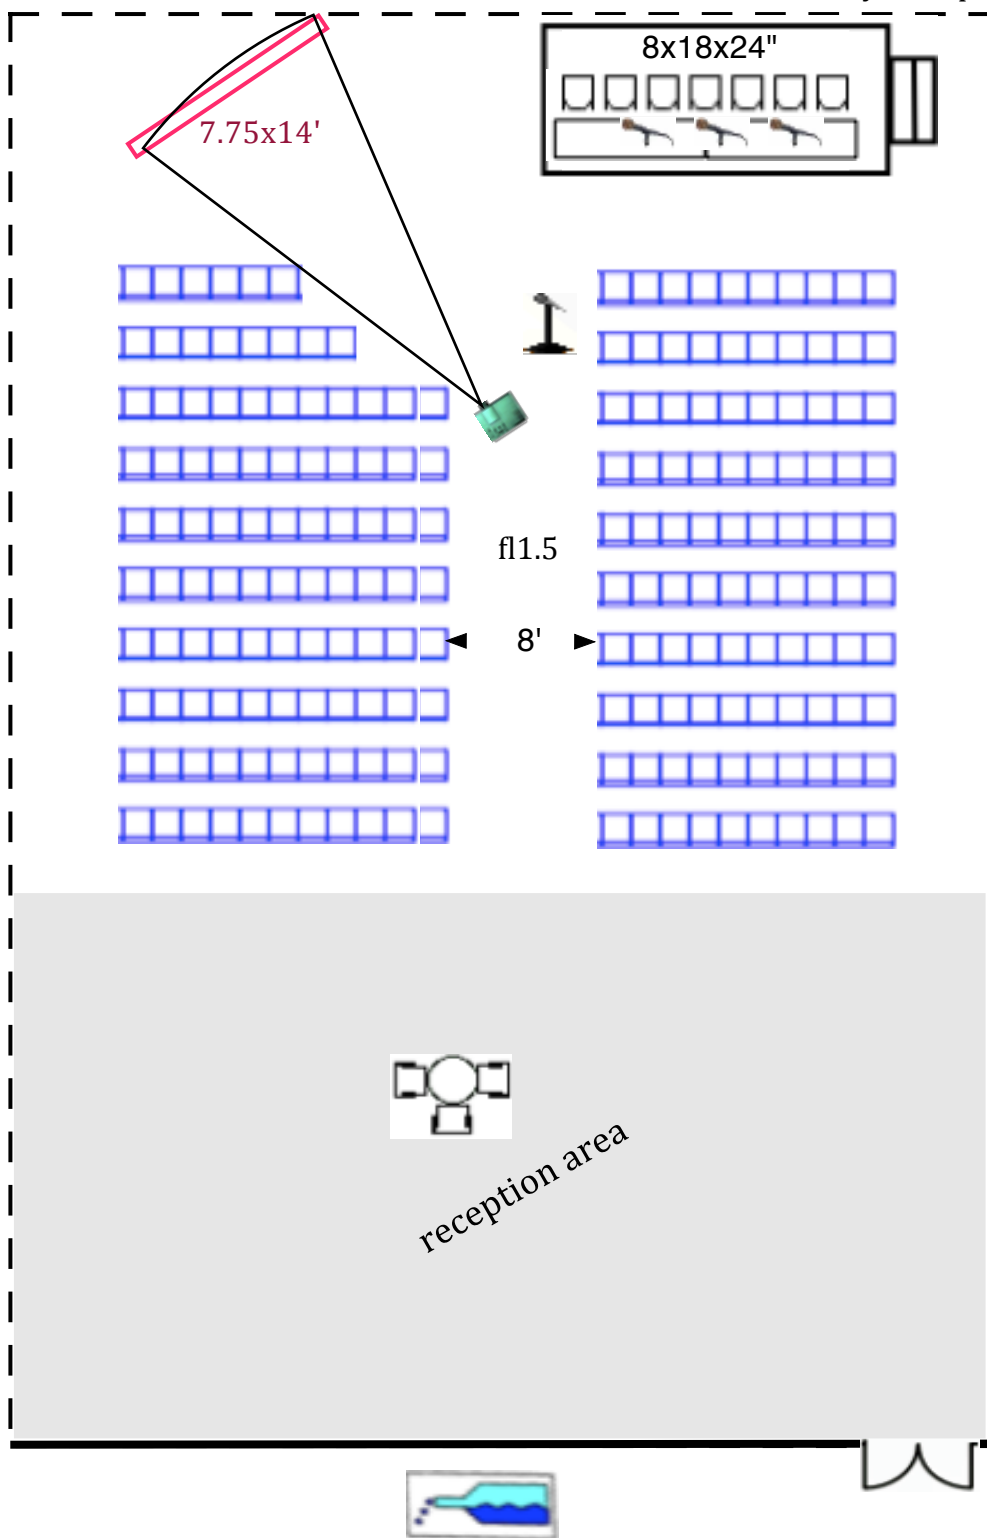


# Grand Ballroom 3/4

## NAS Breakfast

U-50

Monday 11/5/18 8am

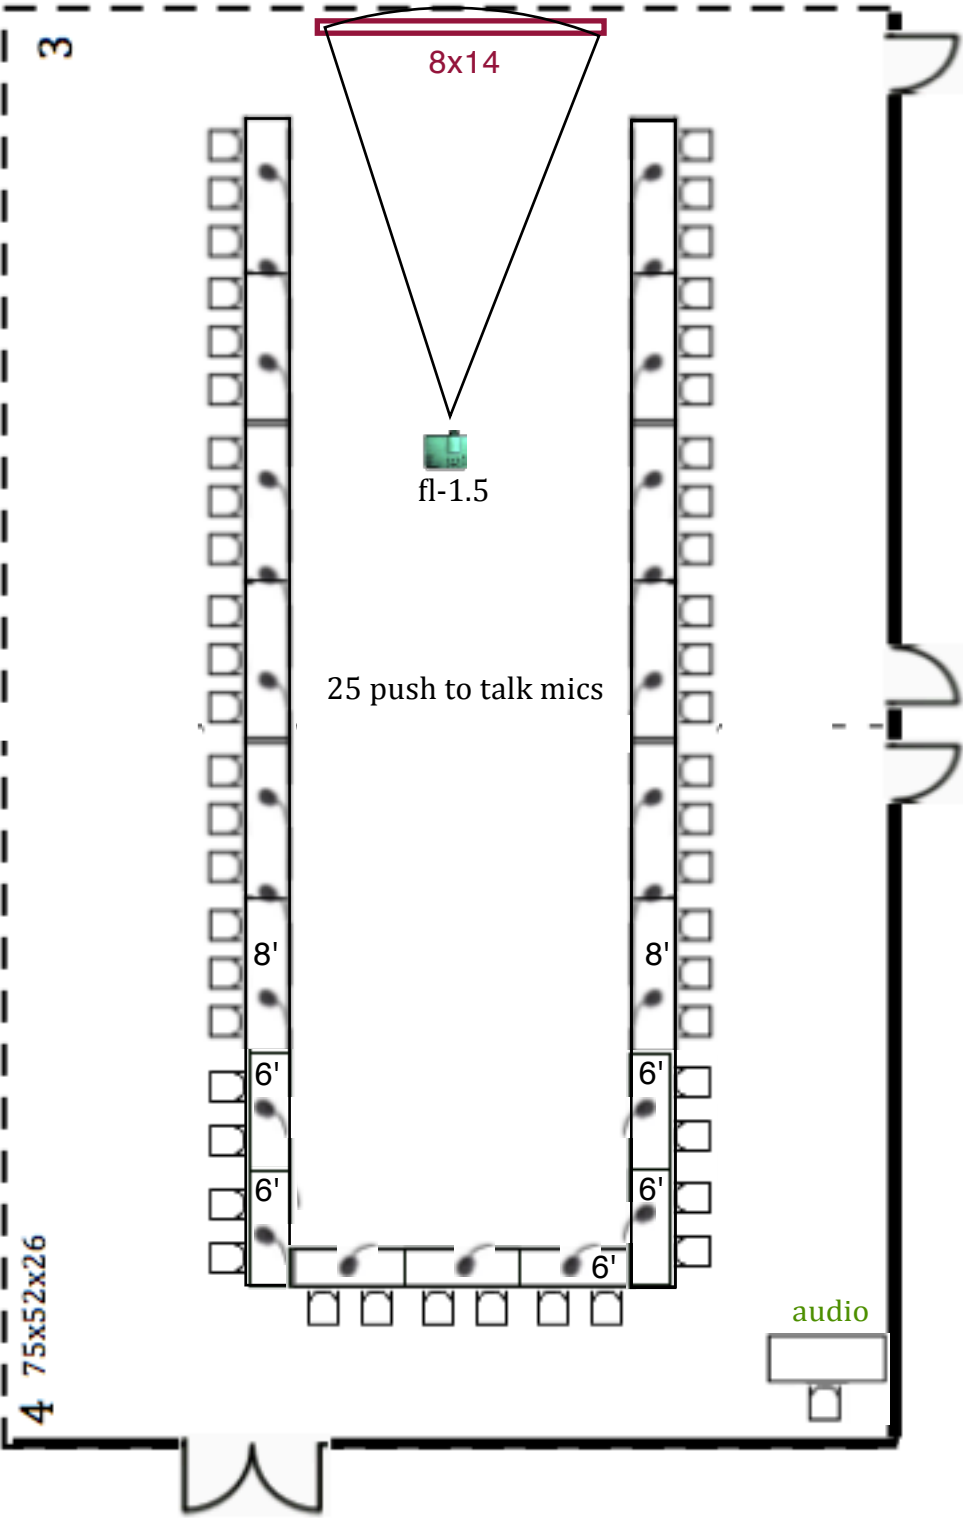

SFN18


54x61x10-15


Marriott Marquis

San Diego A

Chapters Workshop & Reception  
Monday 11/5/18

San Diego B

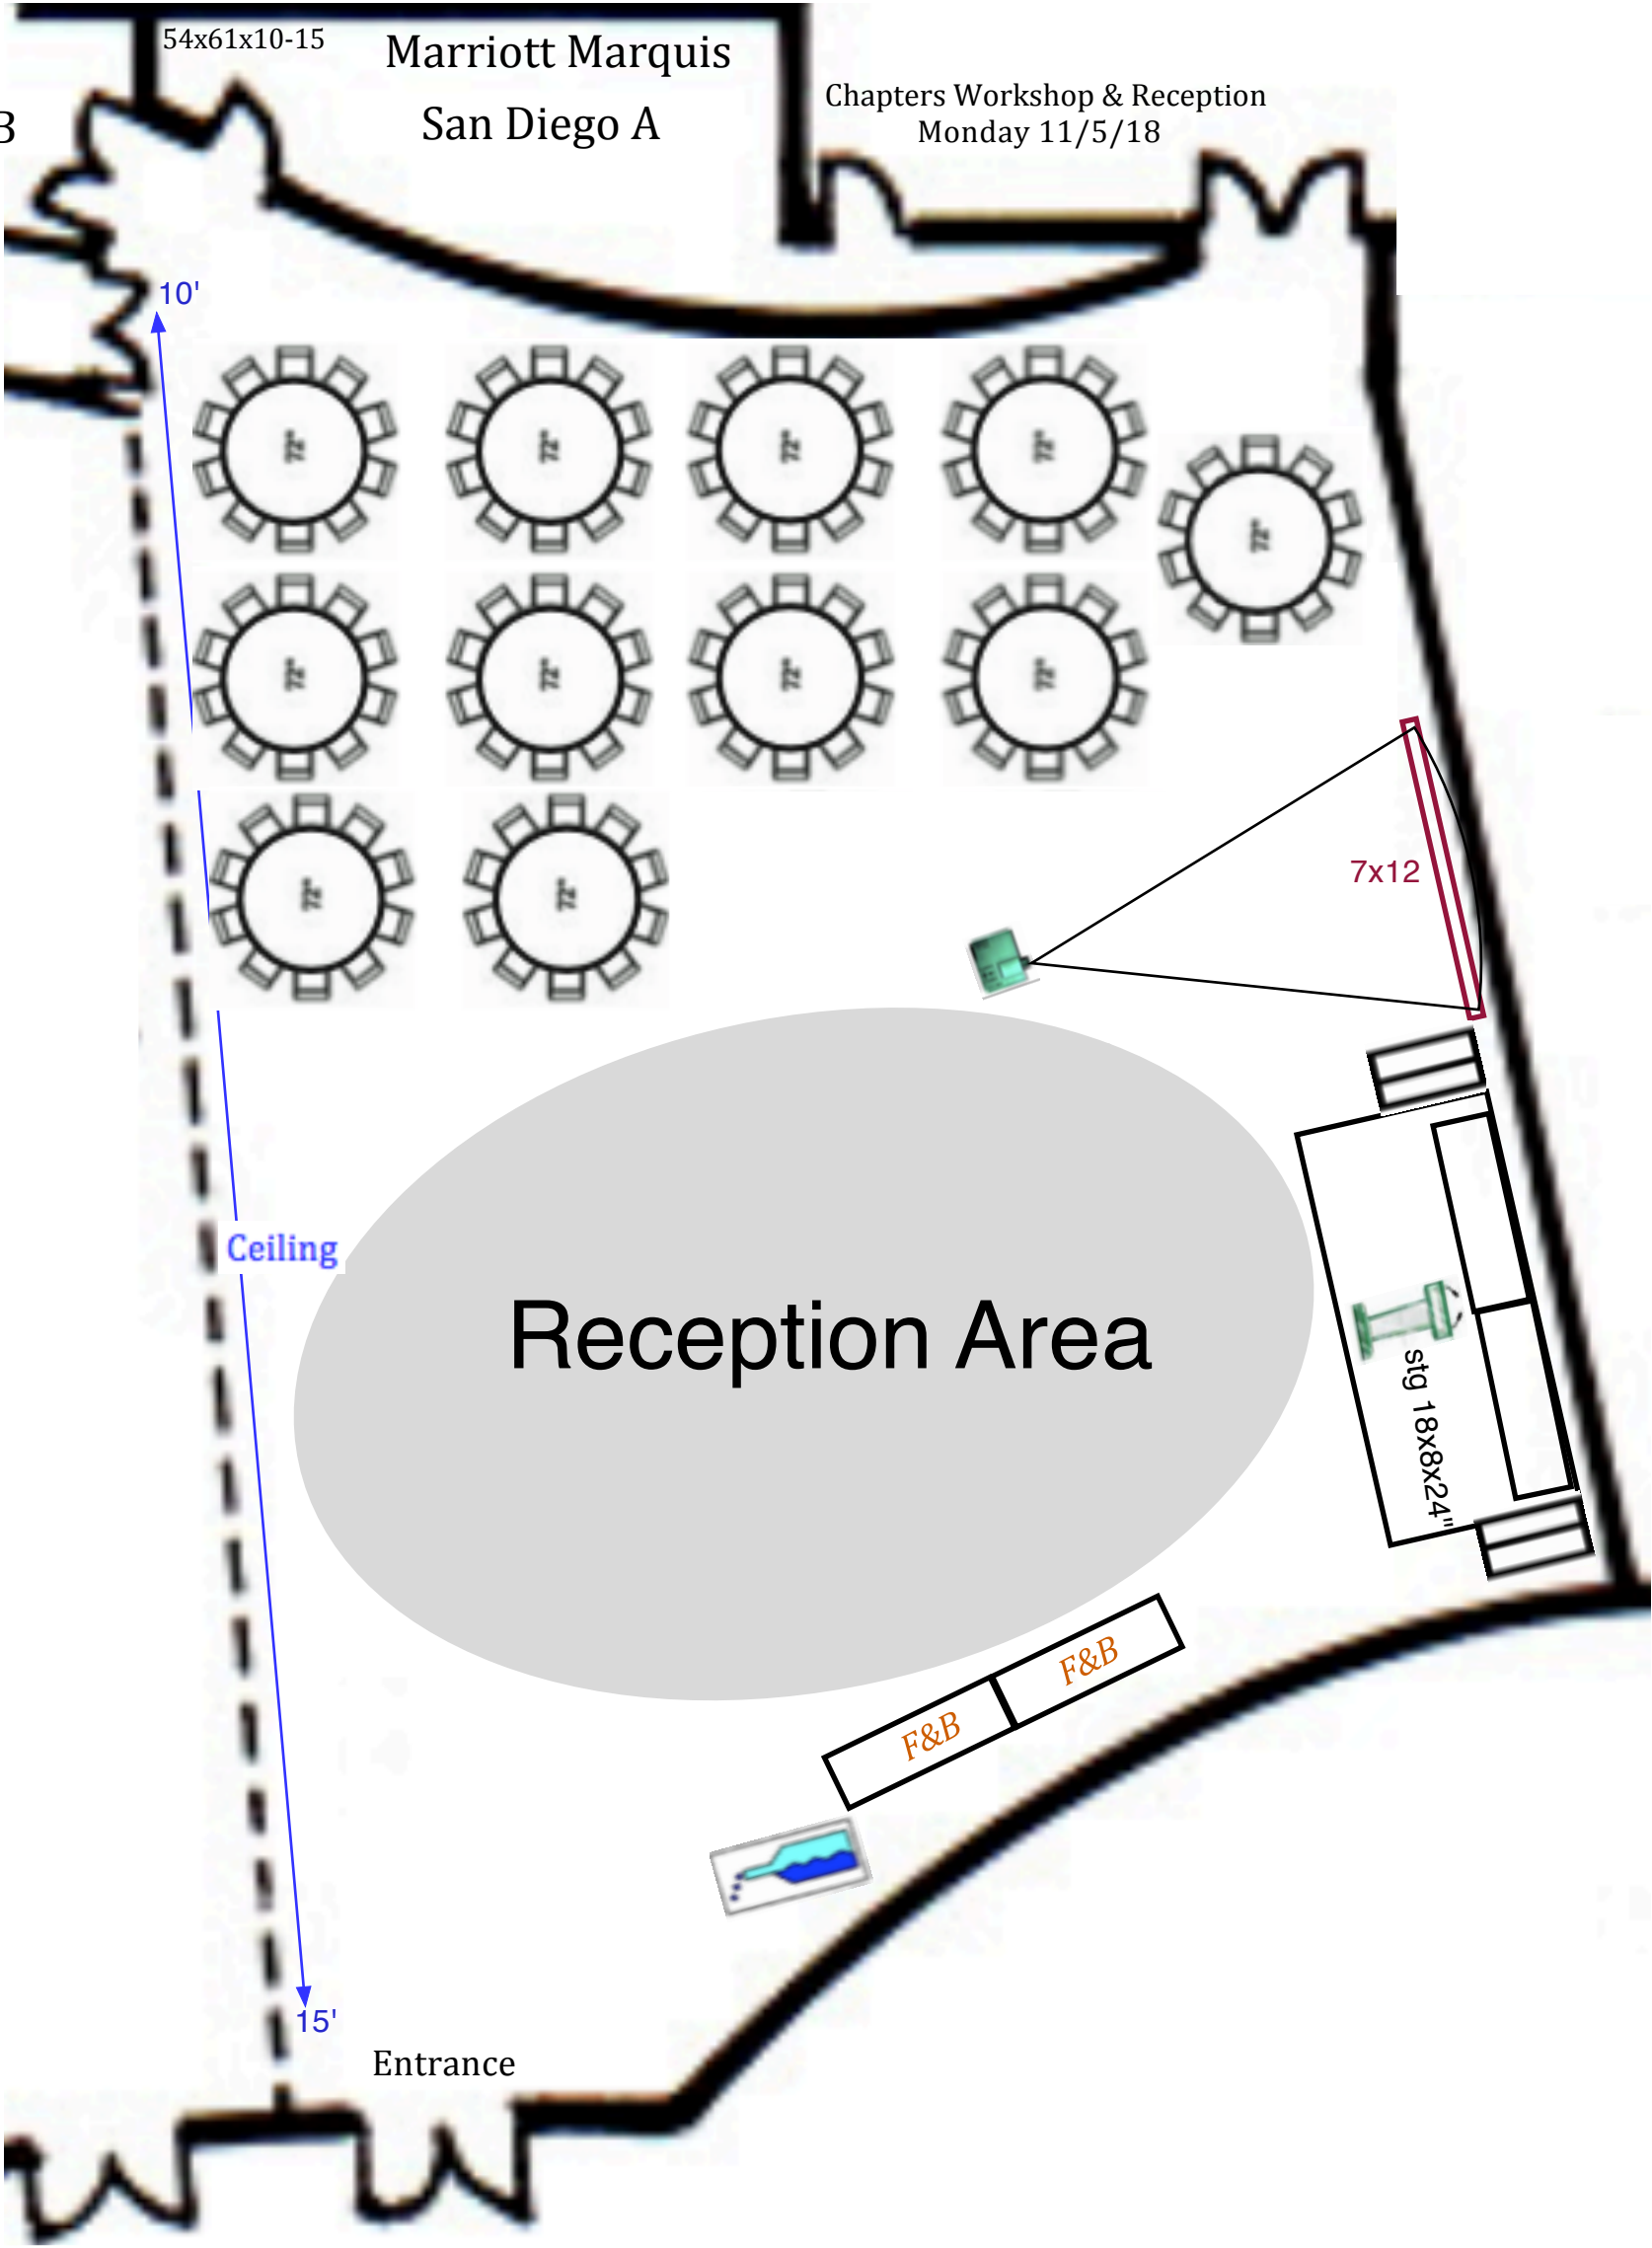

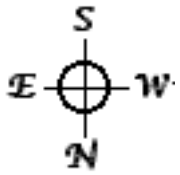

# Neuroscience 2018

Marina D

Past Presidents Luncheon

HS-30


Monday 11:15a

50'x73'x16'

EXIT

EXIT


audio

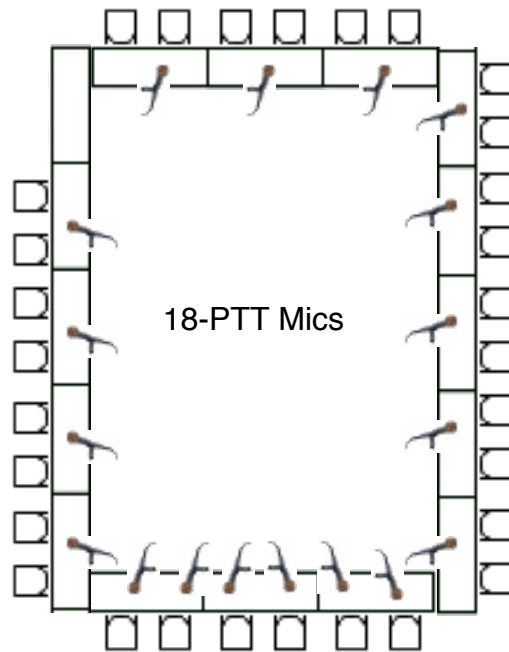

18-PTT Mics

easel **entrance**

**entrance** easel

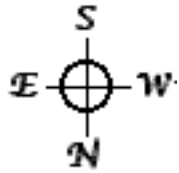

# Marina E

Scientific Publications Cmte. Mtg.


49'x73'x16'

U-24

Mon 12p-3p

Exit

Exit

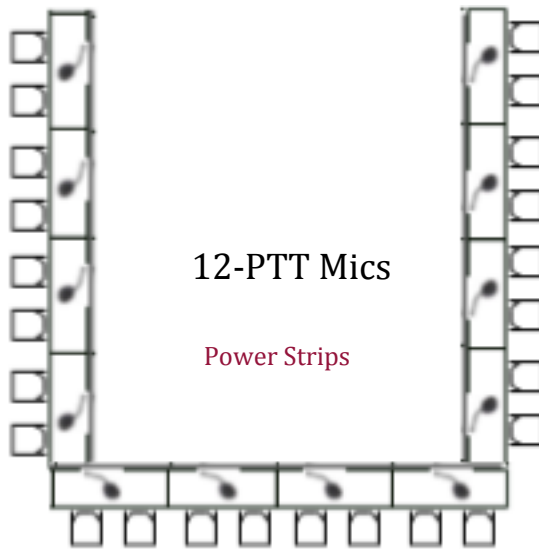

entrance

entrance



# Grand Ballroom 2

Down Syndrome: From Neurobiology  
to Treatment Social

37x52x26


th-100

Monday 6:45p

6.75x12'




f11.5

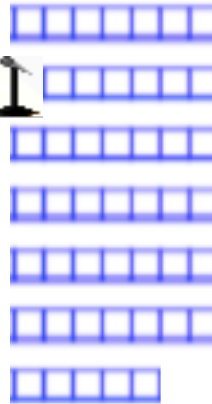

*Reception Area*



*scattered Cocktail Rounds*

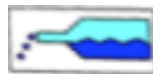


# Neuroscience 2018

Torrey 1/2/3

Cmte. on Cmtes.

U-24


Tuesday 11/6/18 7:30a

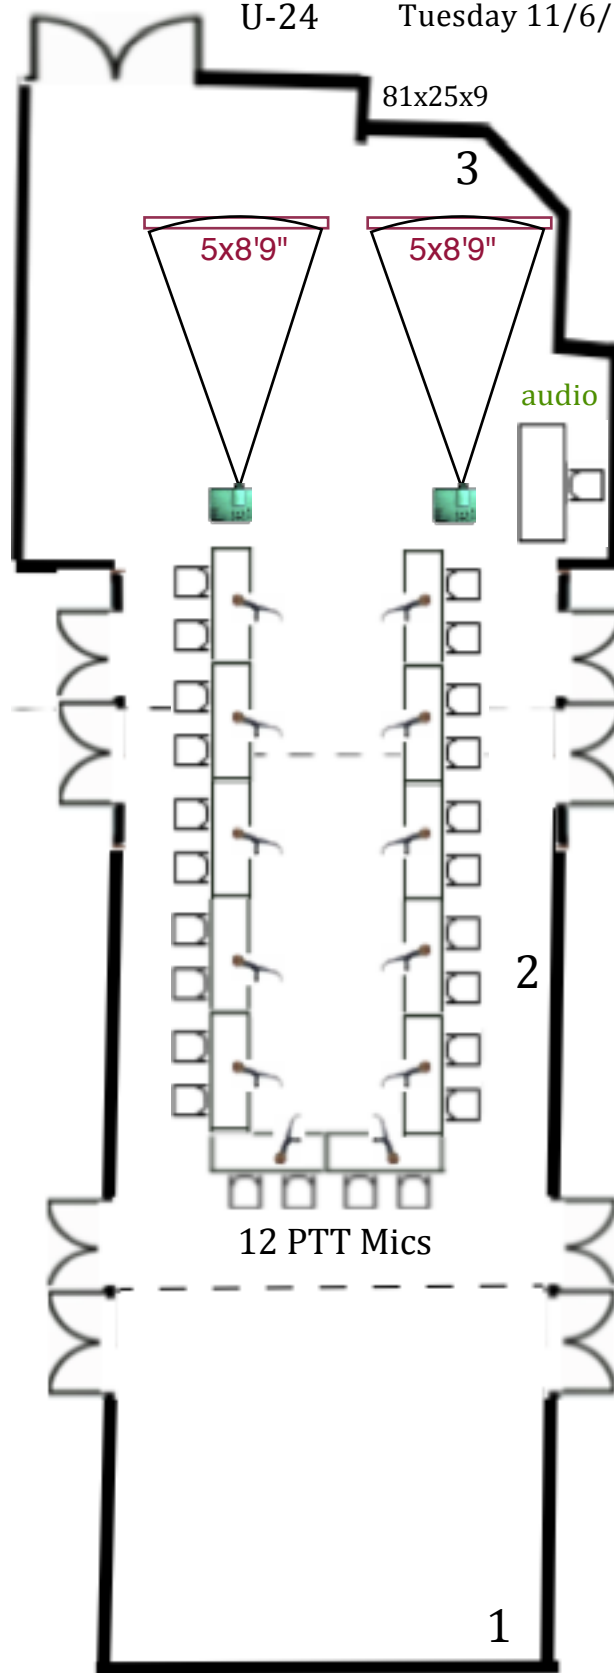

# Neuroscience 2018

Public Education and Communications Cmte

Marina Ballroom E

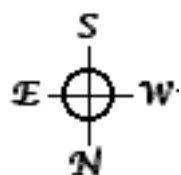

49x73x16

U-32

Tuesday 11/6/18 7:30a


audio



7.75x14


fl-1.5

16-PTT Mics

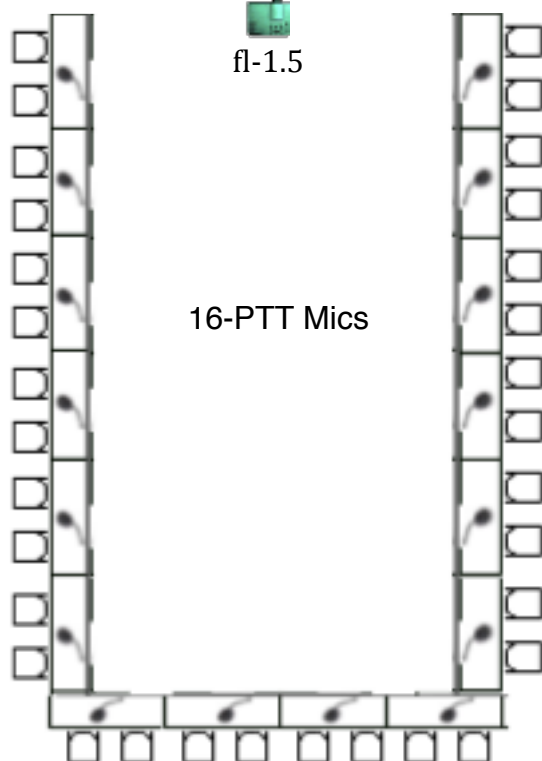

# Programm Cmte. Mtg.

Tuesday 11/6/18  
11:00am

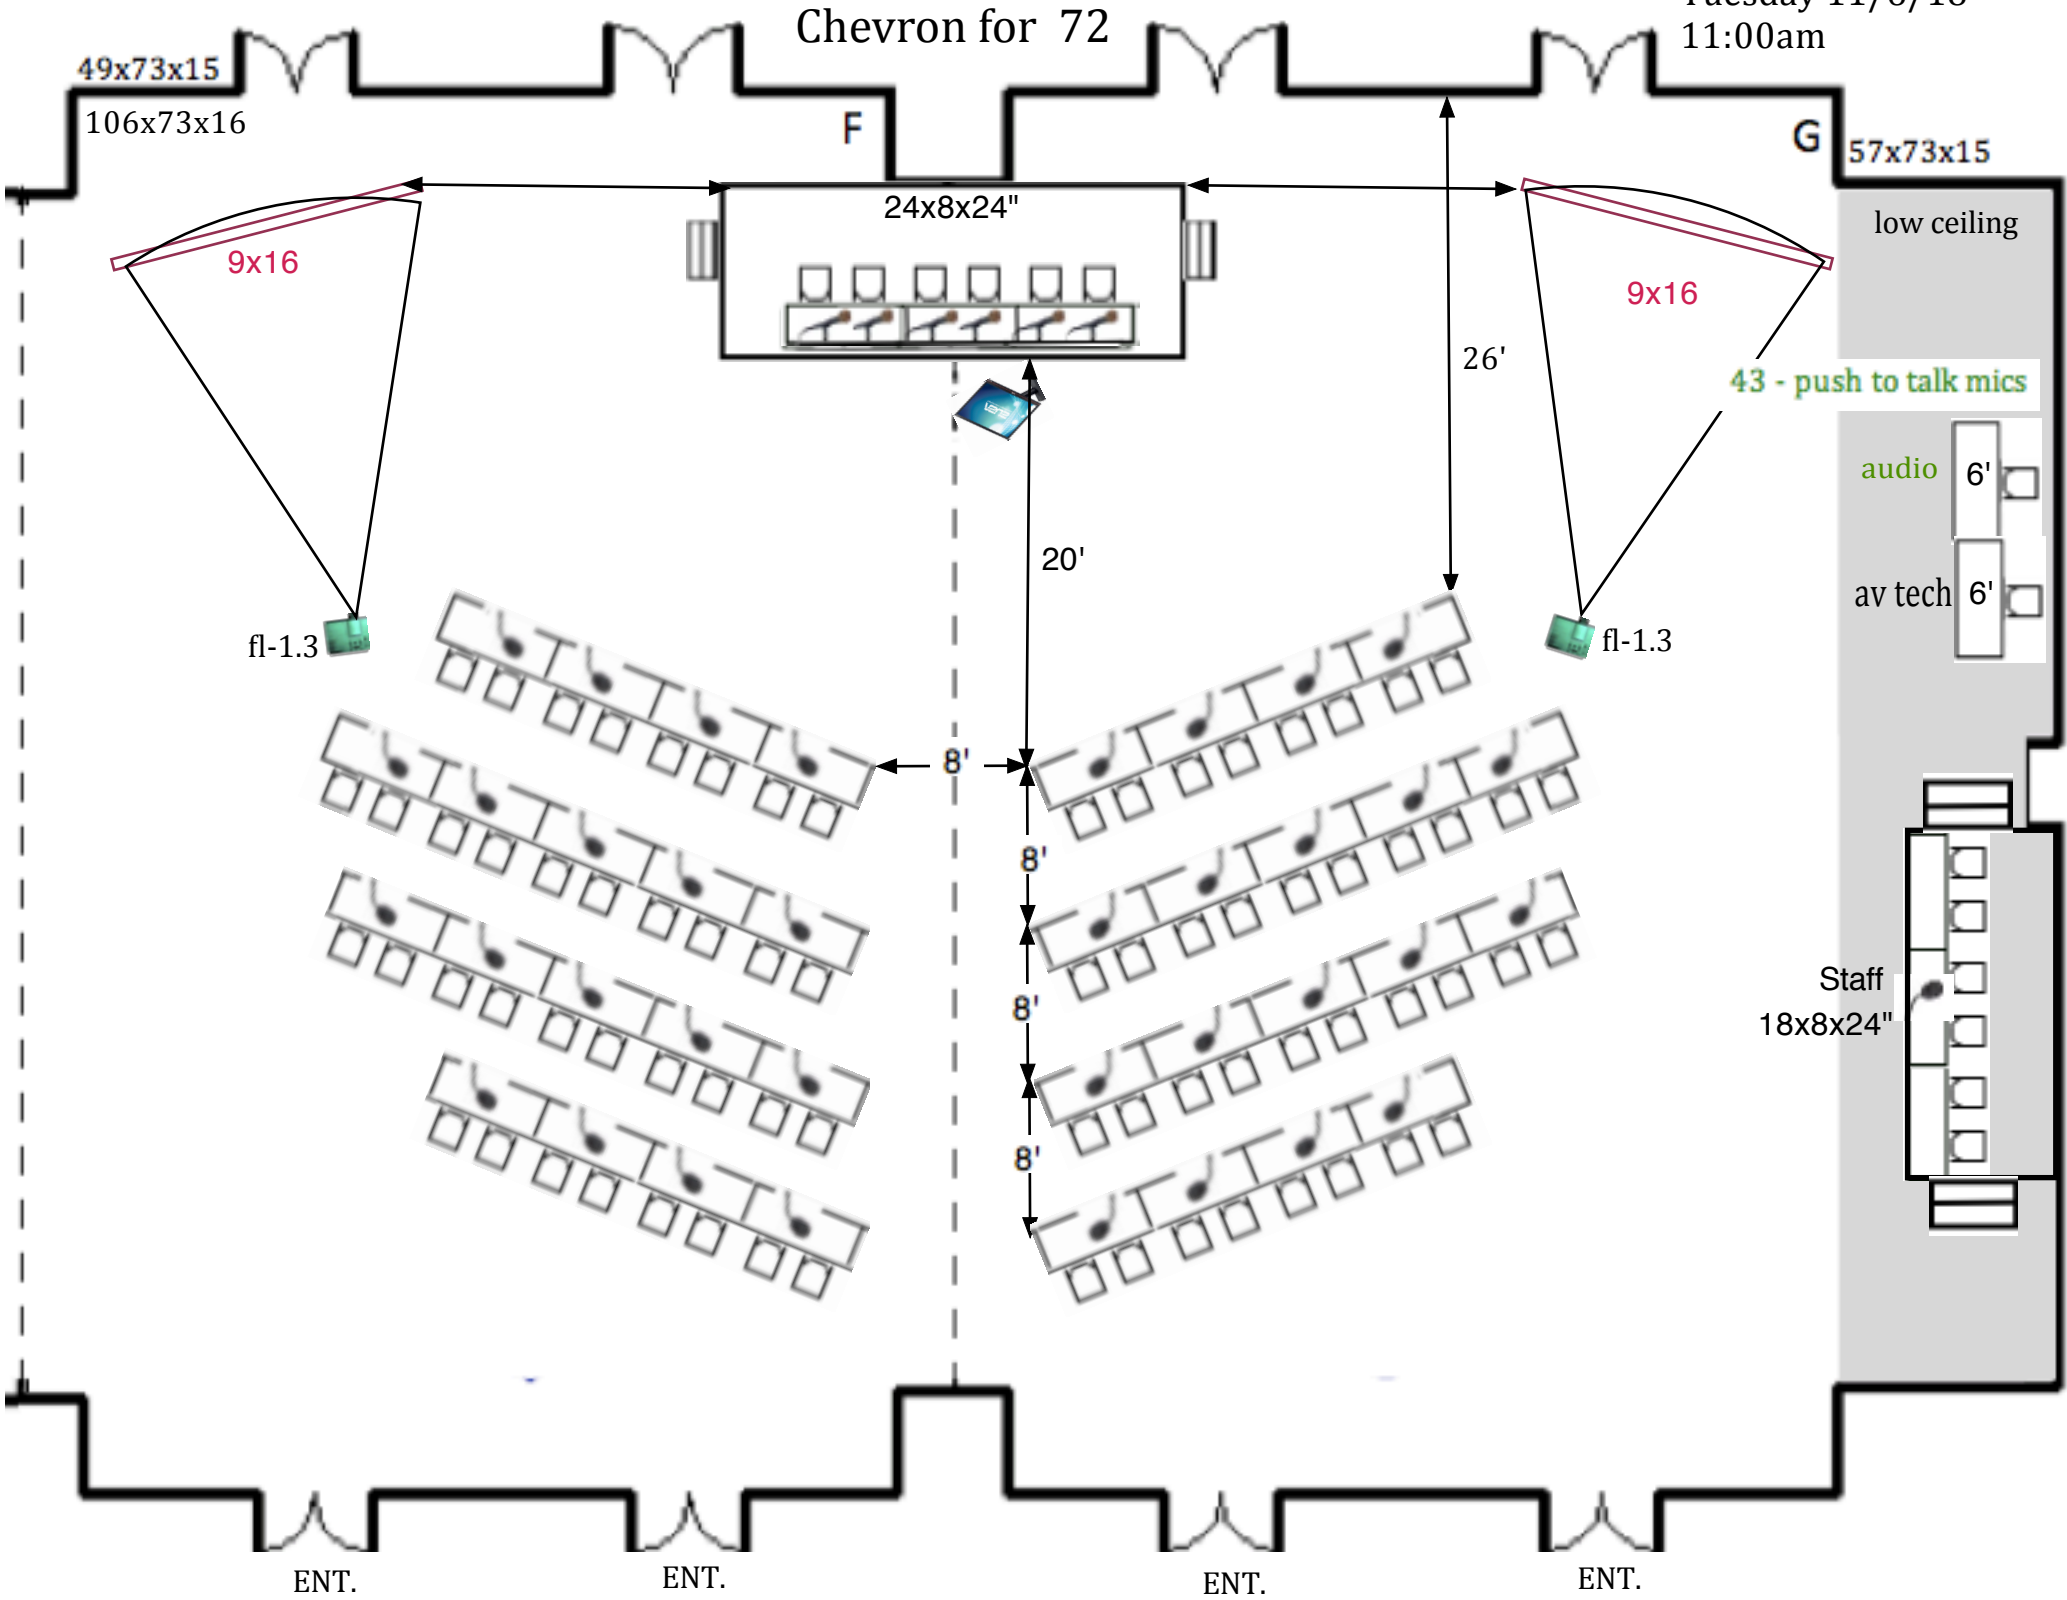


# Grand Ballroom 4

Eye Movement Social

37x52x26

R-100

Tuesday 6:45p

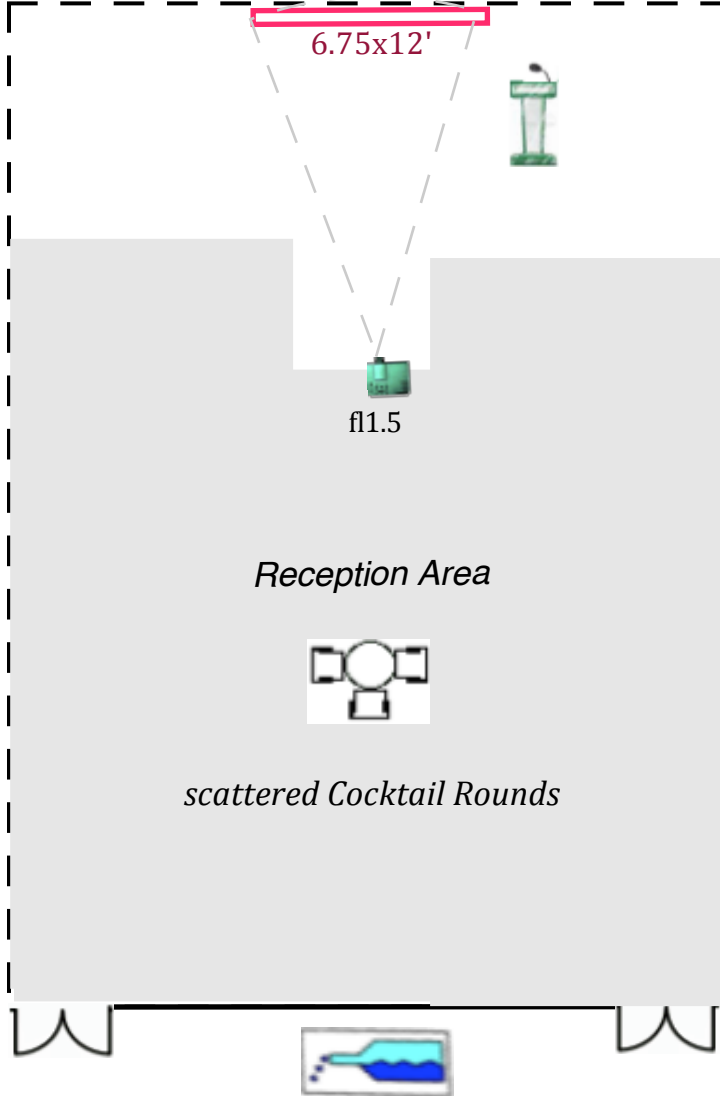


# Grand Ballroom 9

## Neuron-Glia Interactions Social

51x75x26

R-100

Tuesday 6:45p

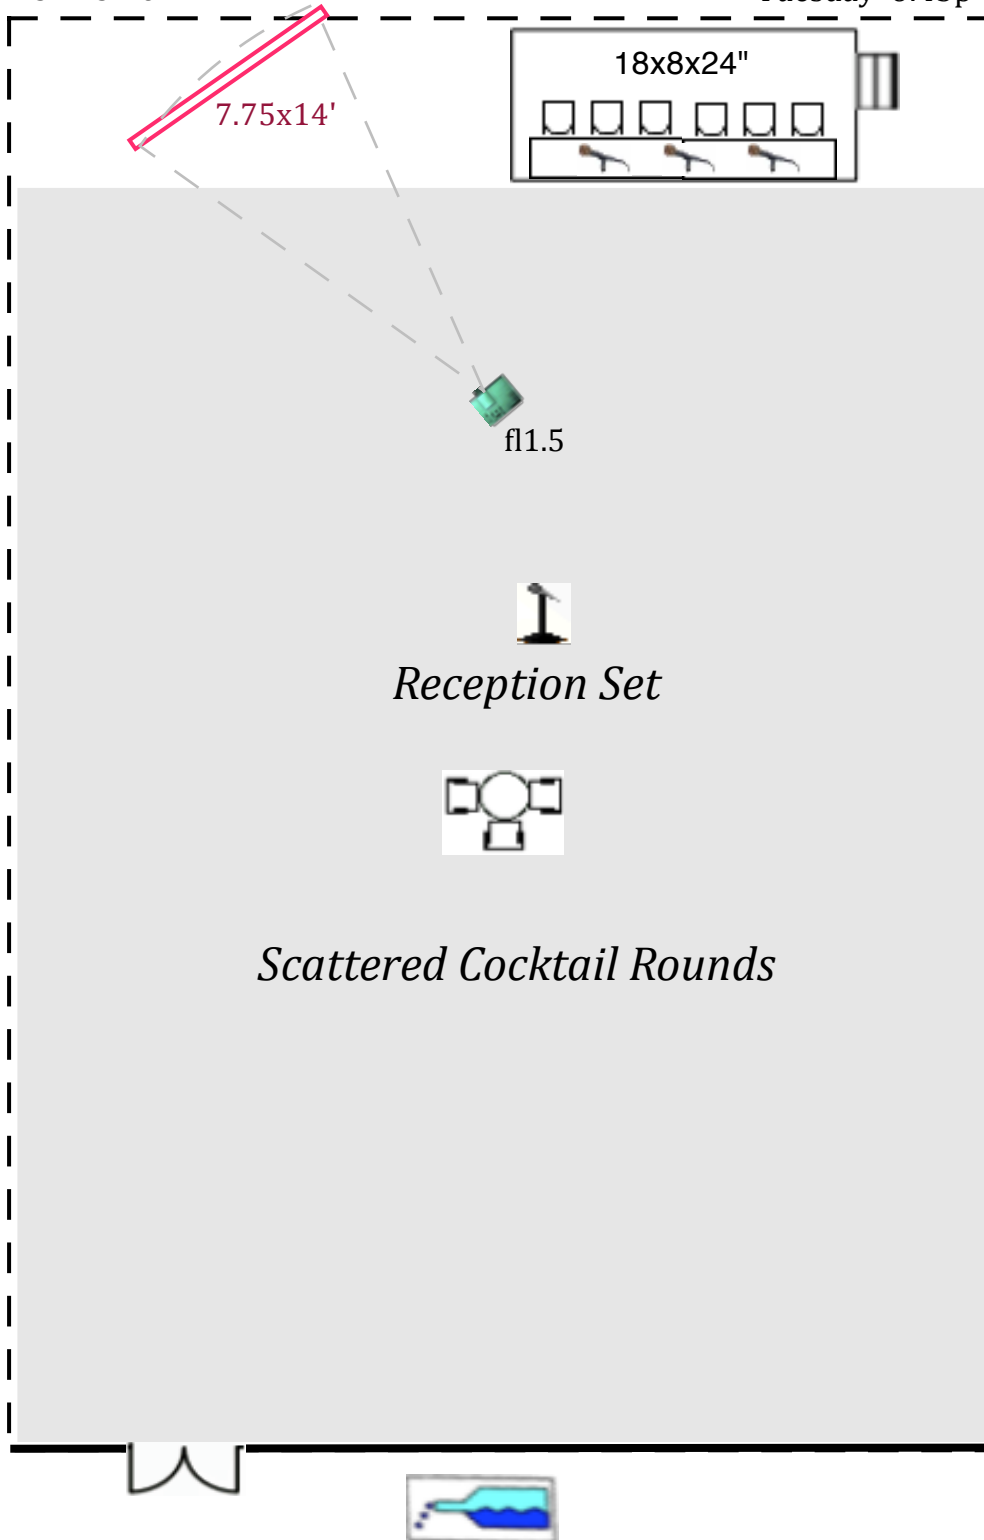

# Grand Ballroom 6

## Neuroendocrinology Social

51x75x26

th-150

Tuesday 6:45p

