




SOCIETY *for*
NEUROSCIENCE

*Advancing the Understanding of
the Brain and Nervous System*

*SFN Hyatt Regency
2019 Floor Plans*

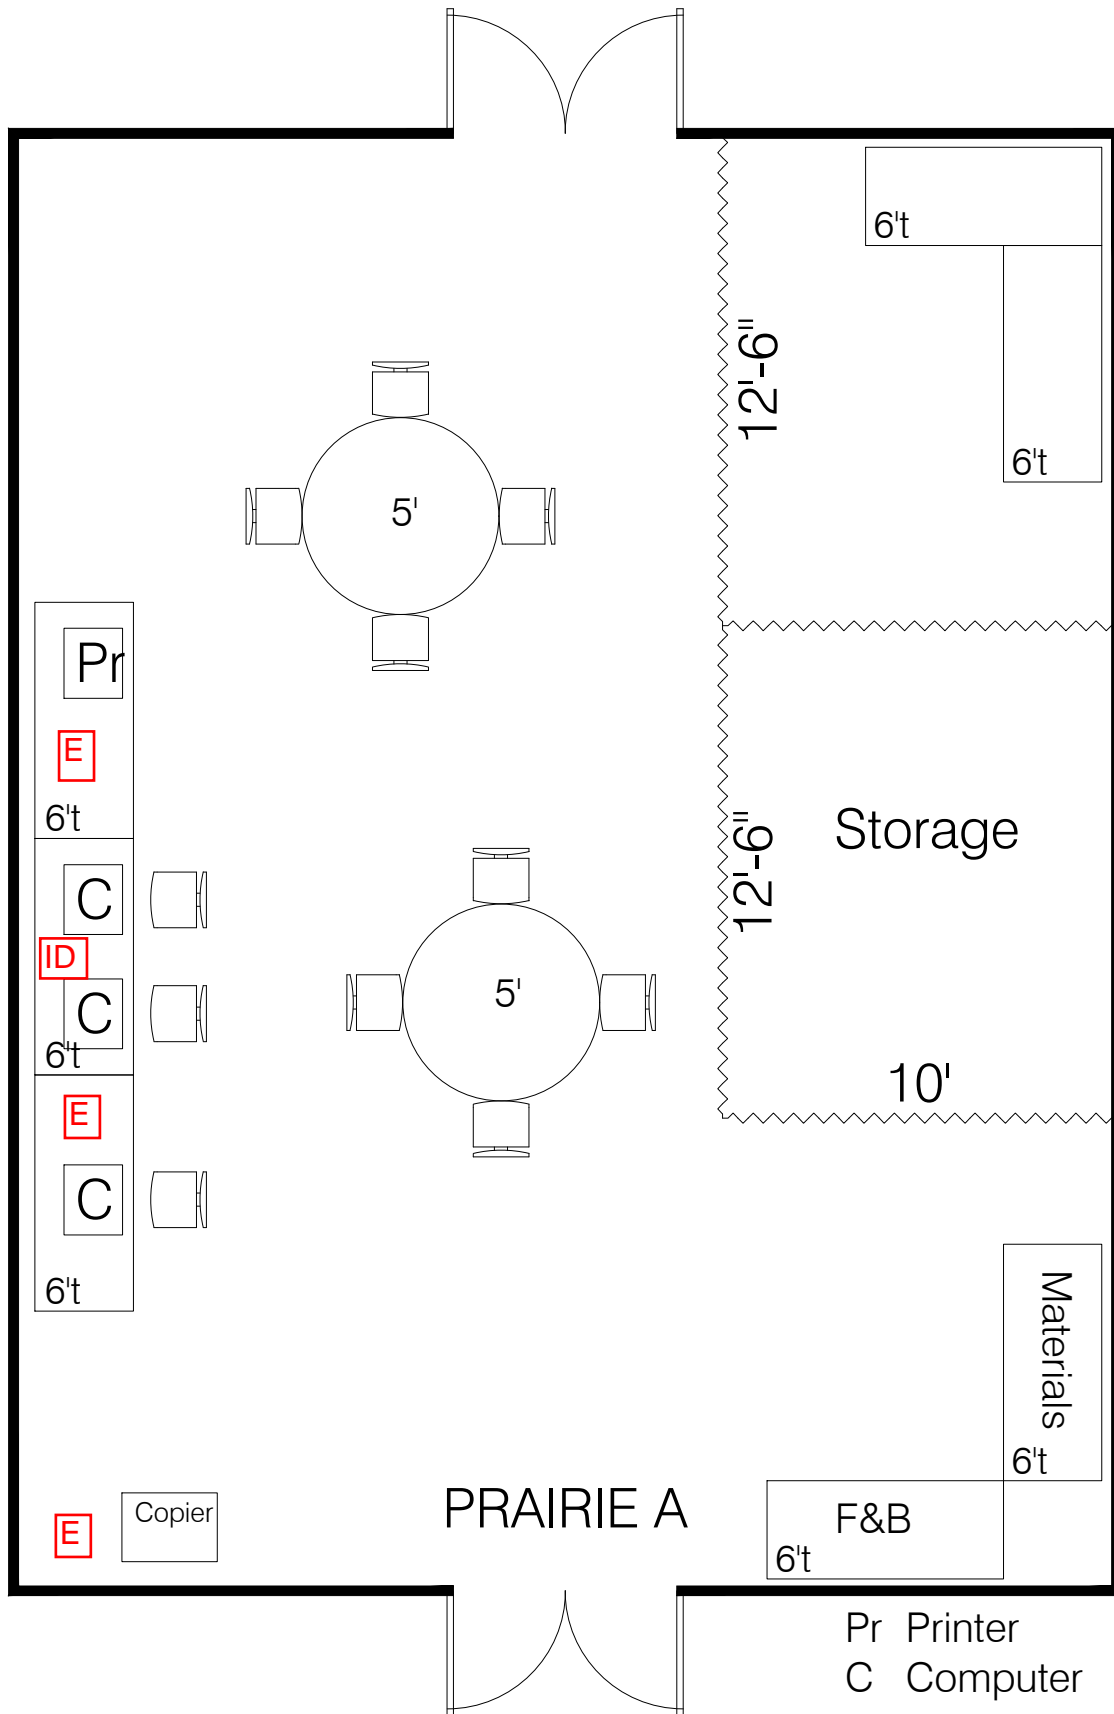

PRAIRIE A

Pr Printer
C Computer

*This floor plan is subject to fire marshal approval.

■ Current As Of: 07-29-2019

■ Job No.: 910002

■ Drawn By: SA

■ Scale: Fit To Page

C:\TEGLAPTOP-CAD\SN15-Hyatt.dwg

Society for Neuroscience
October 19 - 23, 2019
Chicago Hyatt - McCormick
Council Room - Prairie A
Chicago, Illinois

Disclaimer

Every effort has been made to ensure the accuracy of all information contained on this floor plan. However no warranties, either expressed or implied are made with respect to this floor plan. If the location of building columns, utilities or other architectural components of the facility is a consideration in the construction or usage of an exhibit, it is the sole responsibility of the exhibitor to physically inspect the facility to verify all dimensions and locations.


SFN19 Prairie B

HS-38

58x77x16

Council

Friday 11:30a
Wednesday 11:30a
Thursday 8:00a

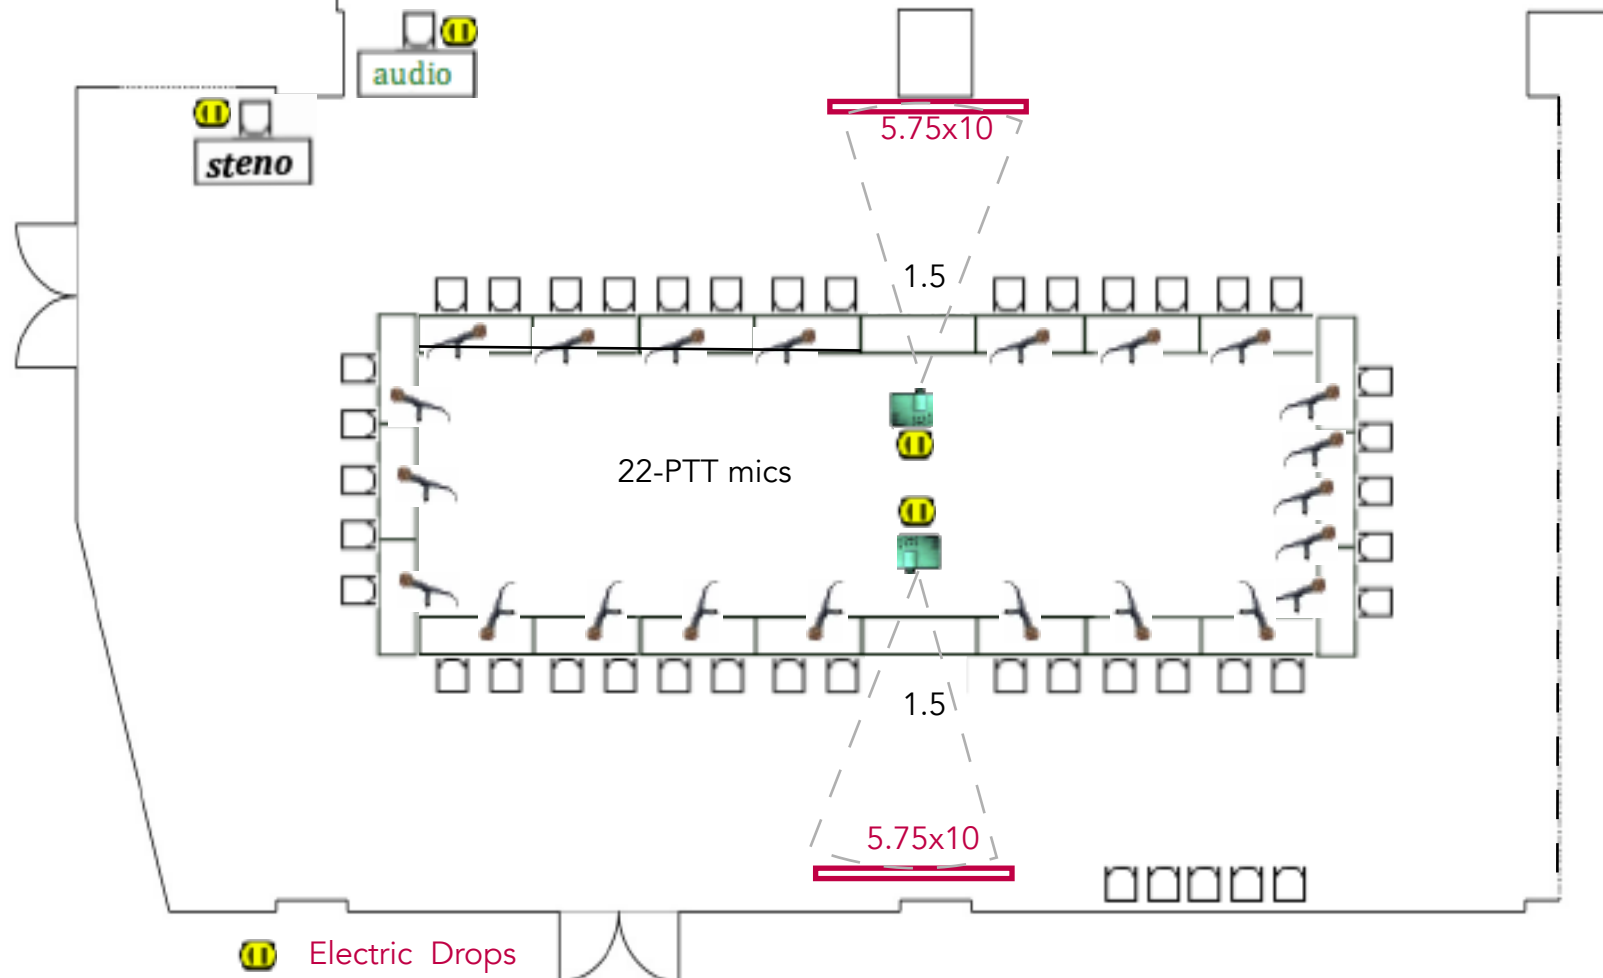


Grant Park A-D

B-49

NSP Orientation
Friday 7p

43x124x16

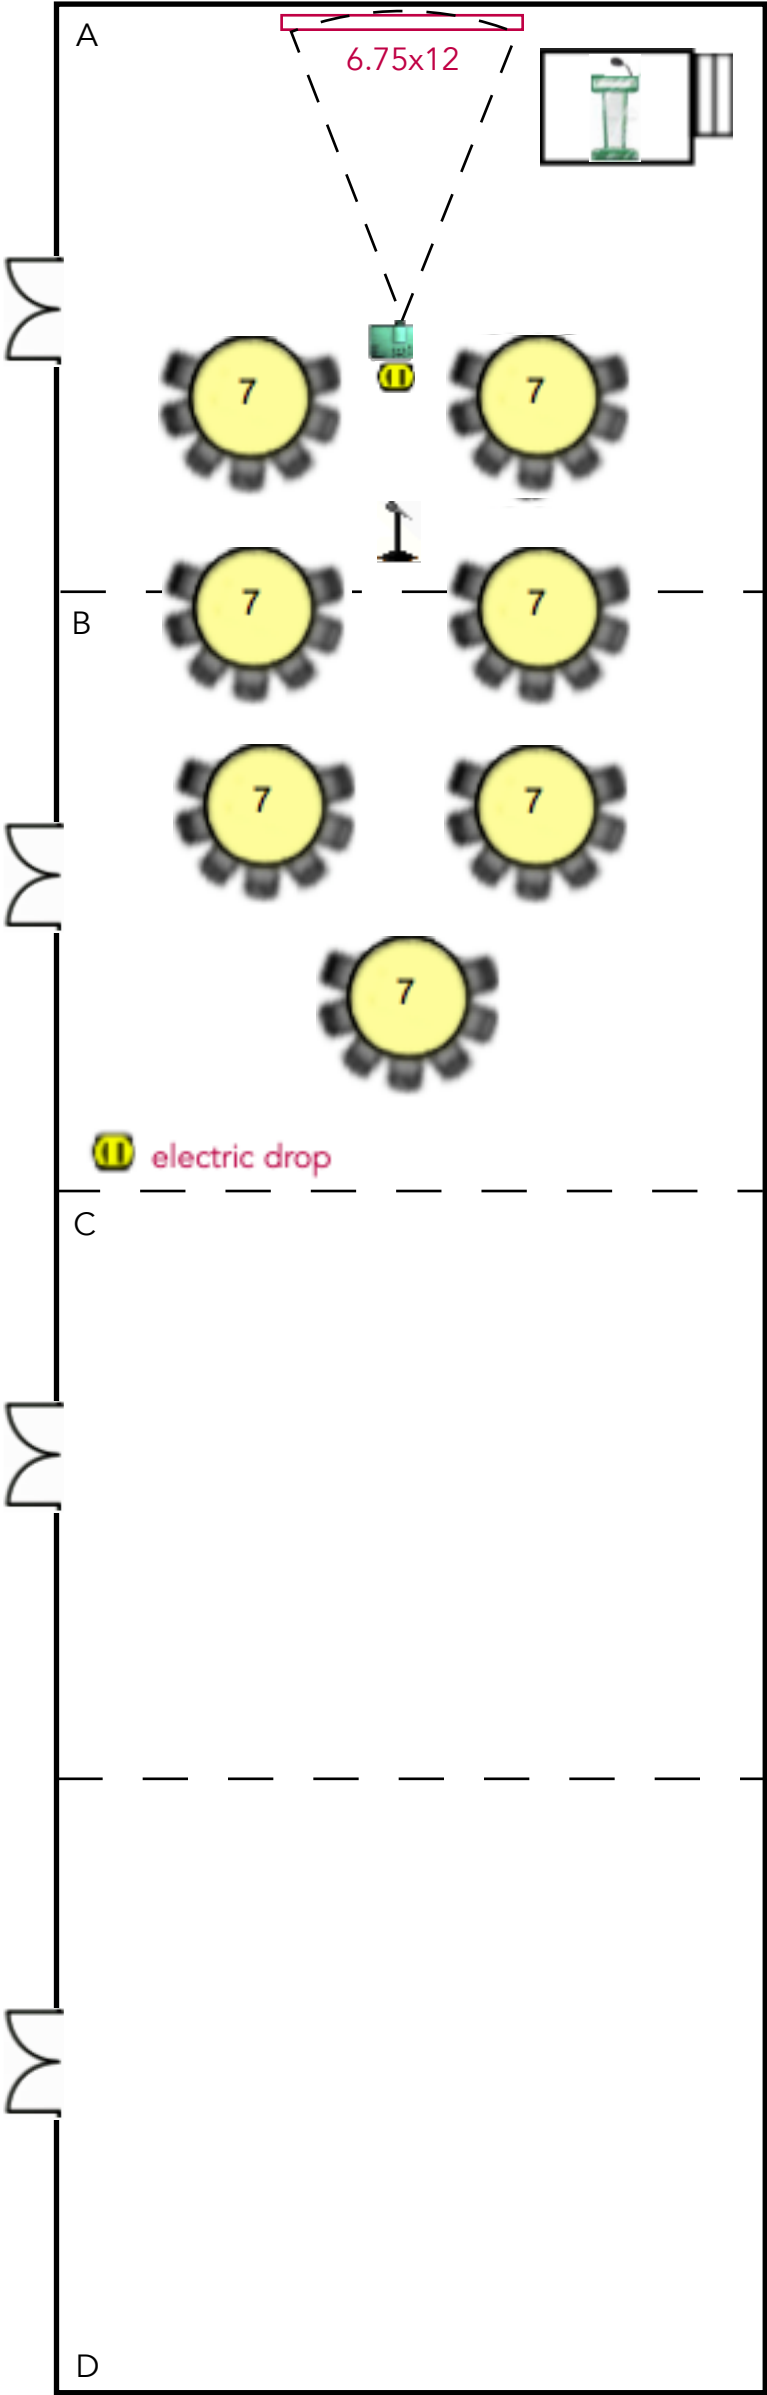


Jackson Park A-D

B-100

SFN Scholars Breakfast
Sunday 8am

43x122x16

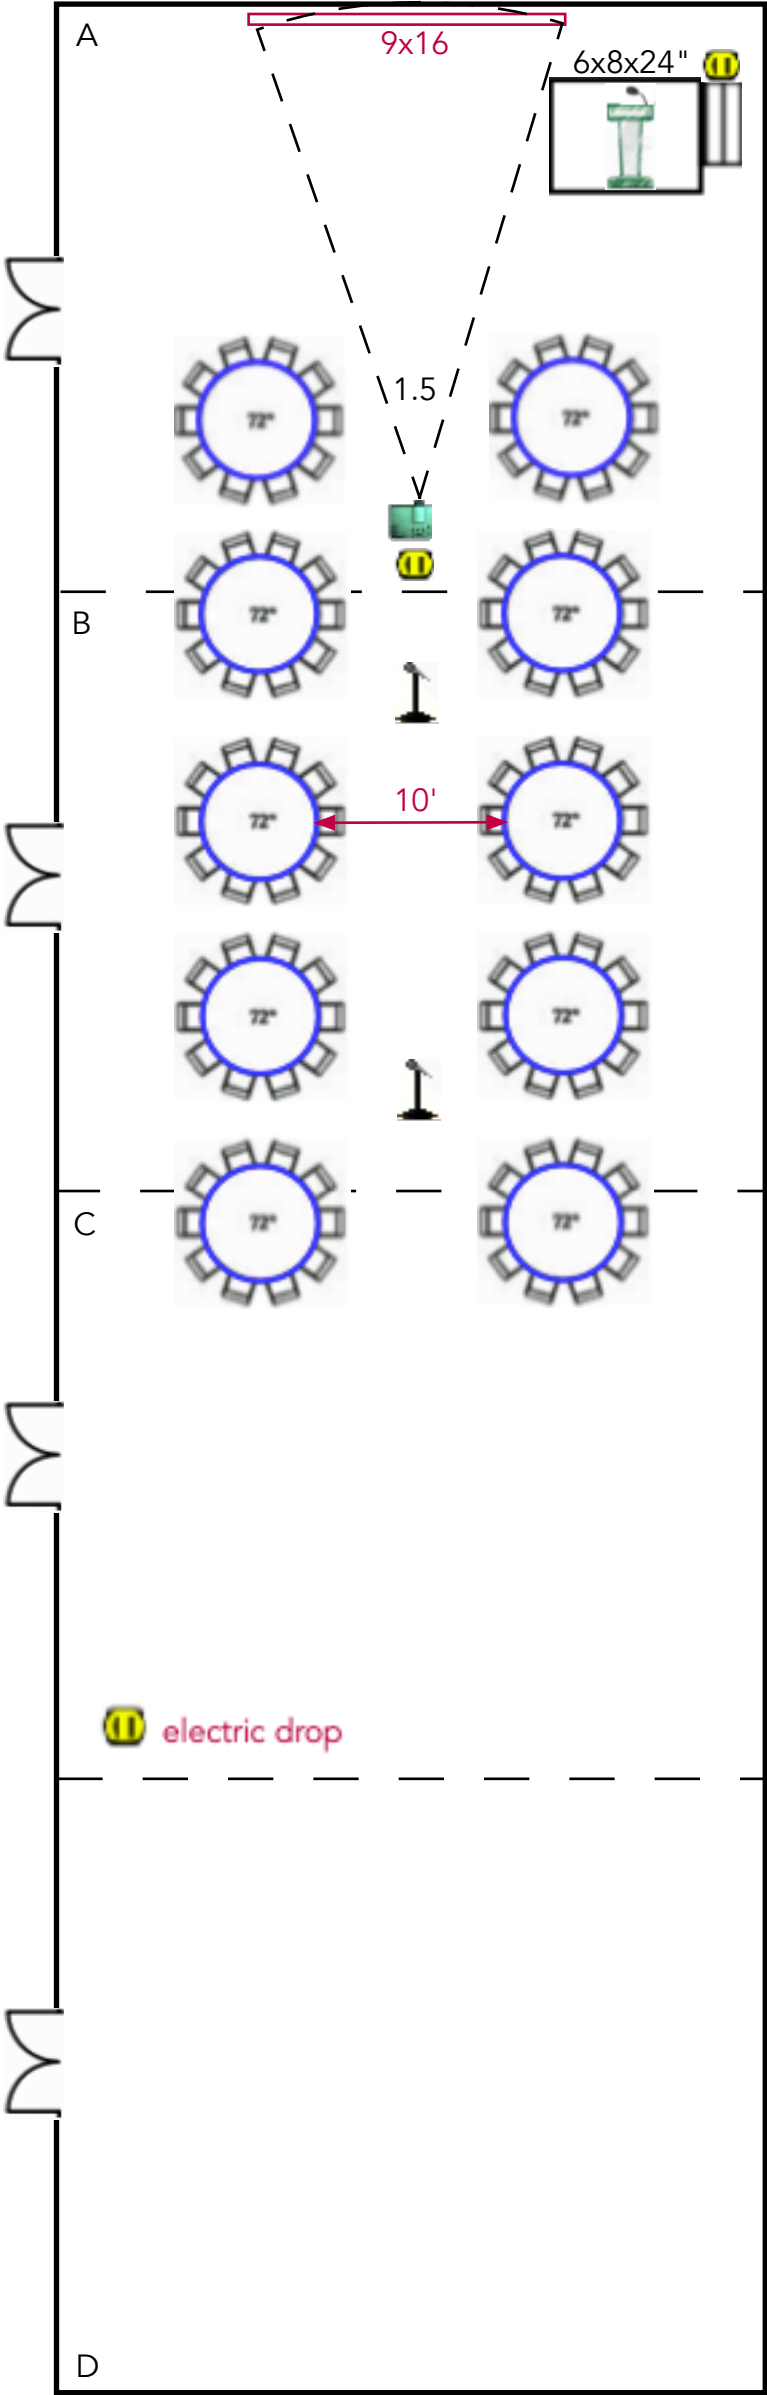


Grant Park C-D

B-28


Leadership Development Mtg.
Monday 7:30a

43x62x16

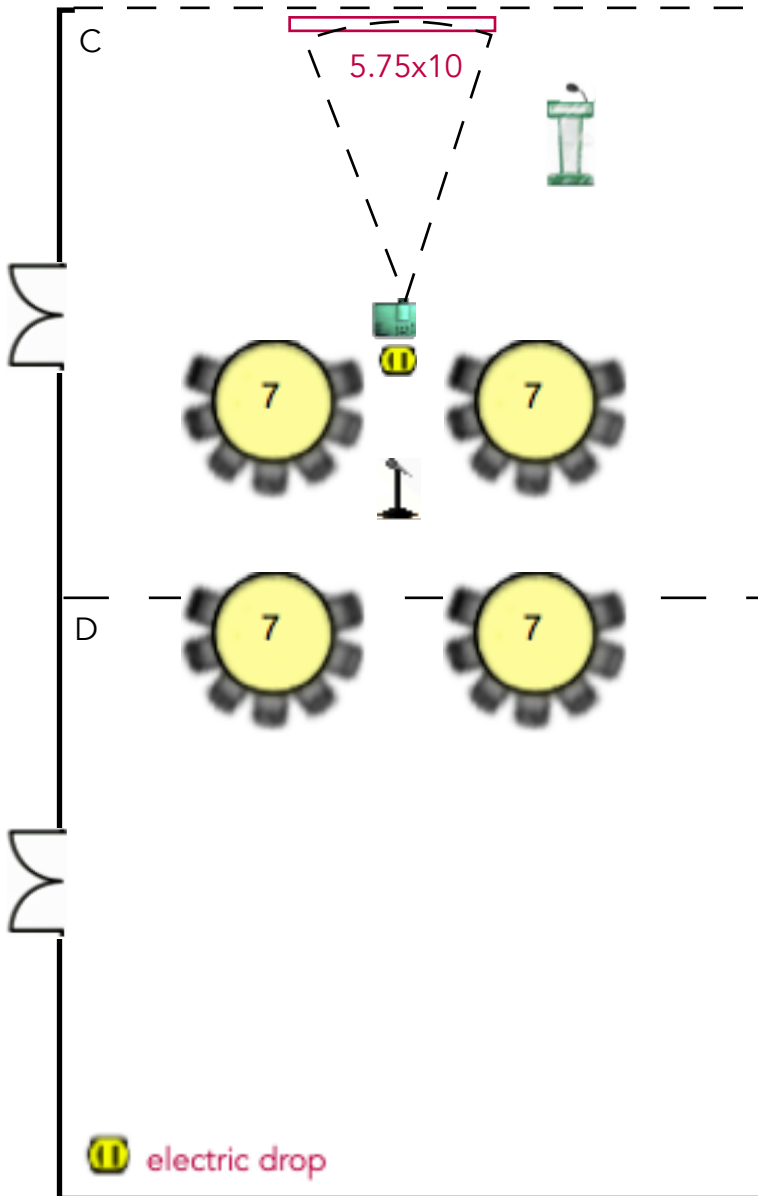

Hyatt McCormick
Jackson Park
HS-50

NAS Breakfast
Monday 8:00am

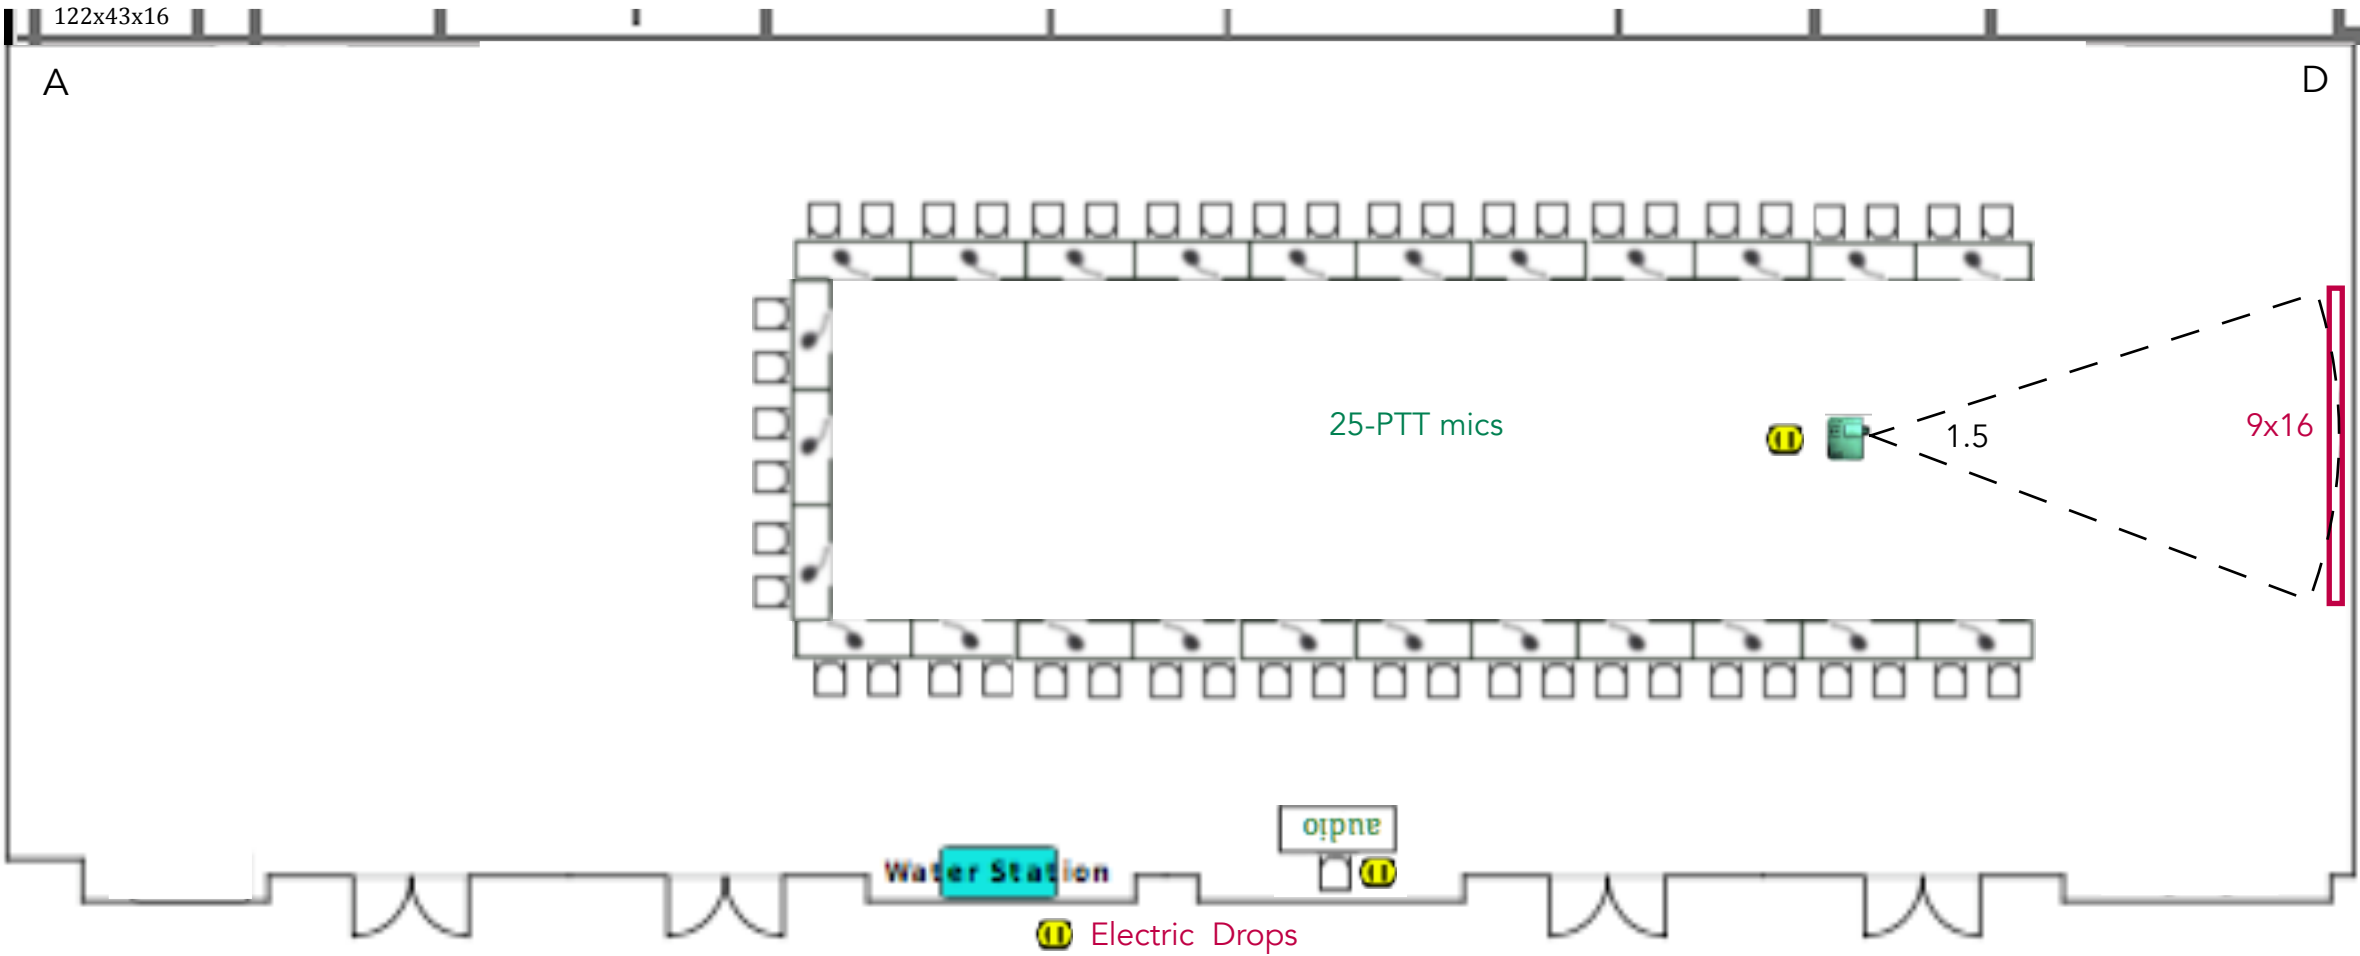


Foyer

Regency C

B-50

eNeuro Editorial Bd.
Monday 8:00am

41x37x18

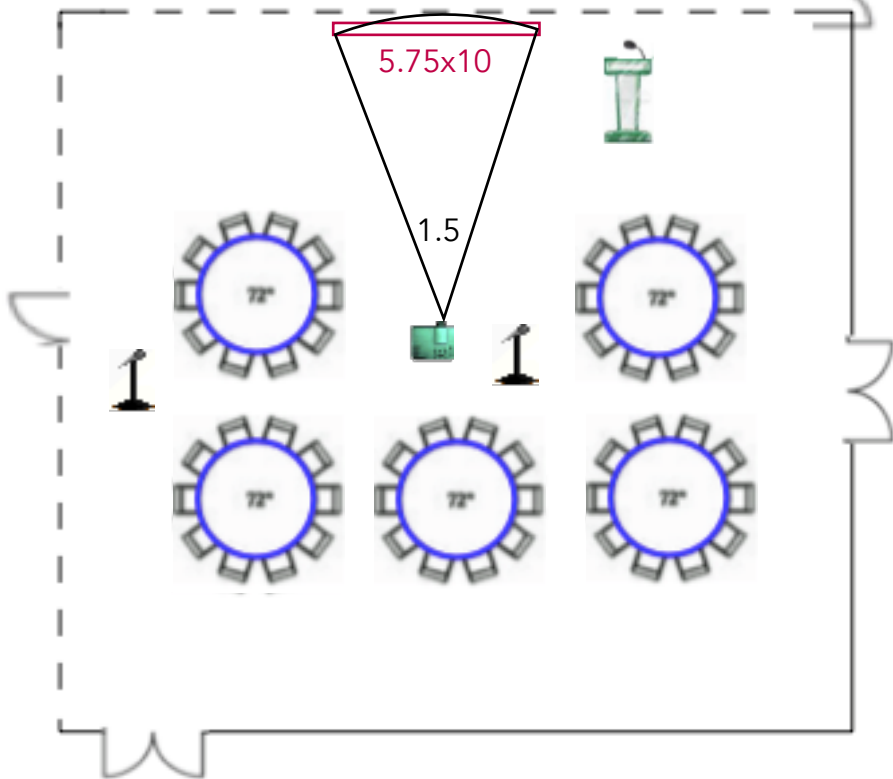

SFN19 Prairie B

HS-30

58x77x16

Past President's Luncheon
Monday 11:15am



16 - PTT Mics


Electric Drops

Jackson Park A-D

B-110

Chapters Reception

Monday 6:45p

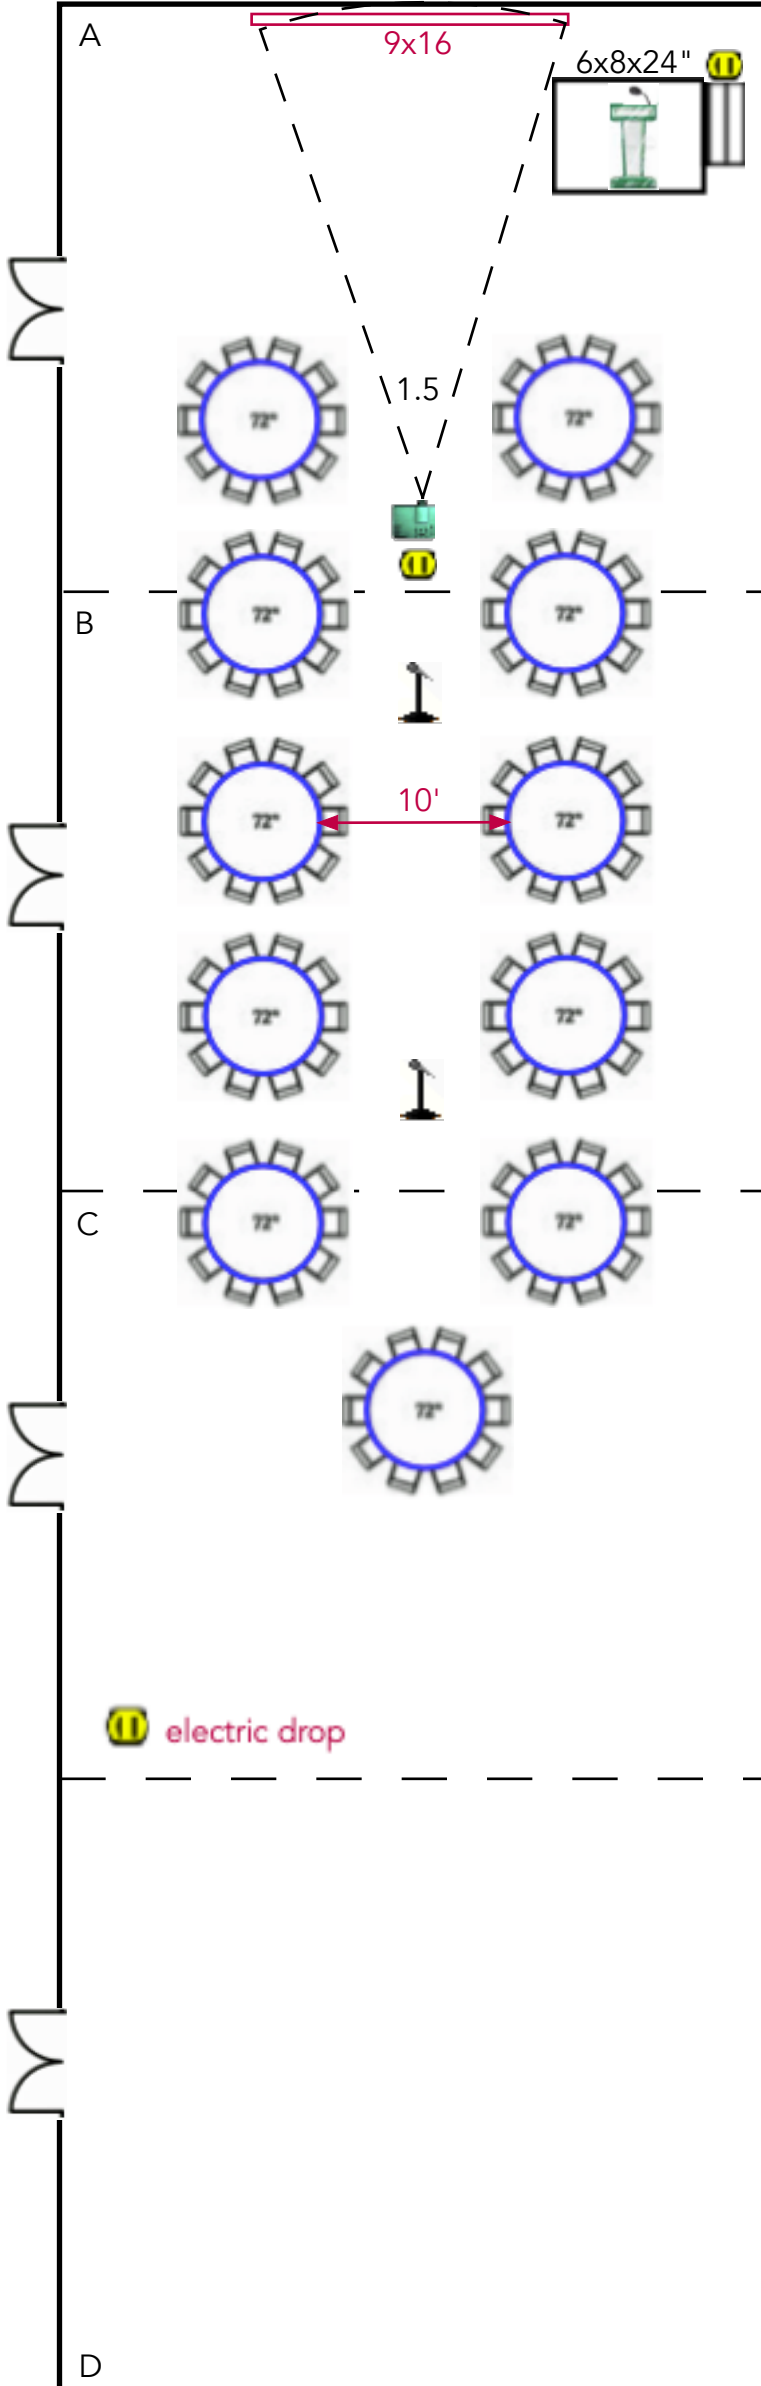

Regency C,D,E

Rec-240

Diversity Reception
Monday 7pm

105x41x18

E 35x41x18

9x16



1.3

D 33x38x18

Scattered Cocktail Rounds

C 37x41x18




Electric Drops

SFN19 Prairie B

U-24

58x77x16

Cmte On Cmte
Tuesday 7:30am

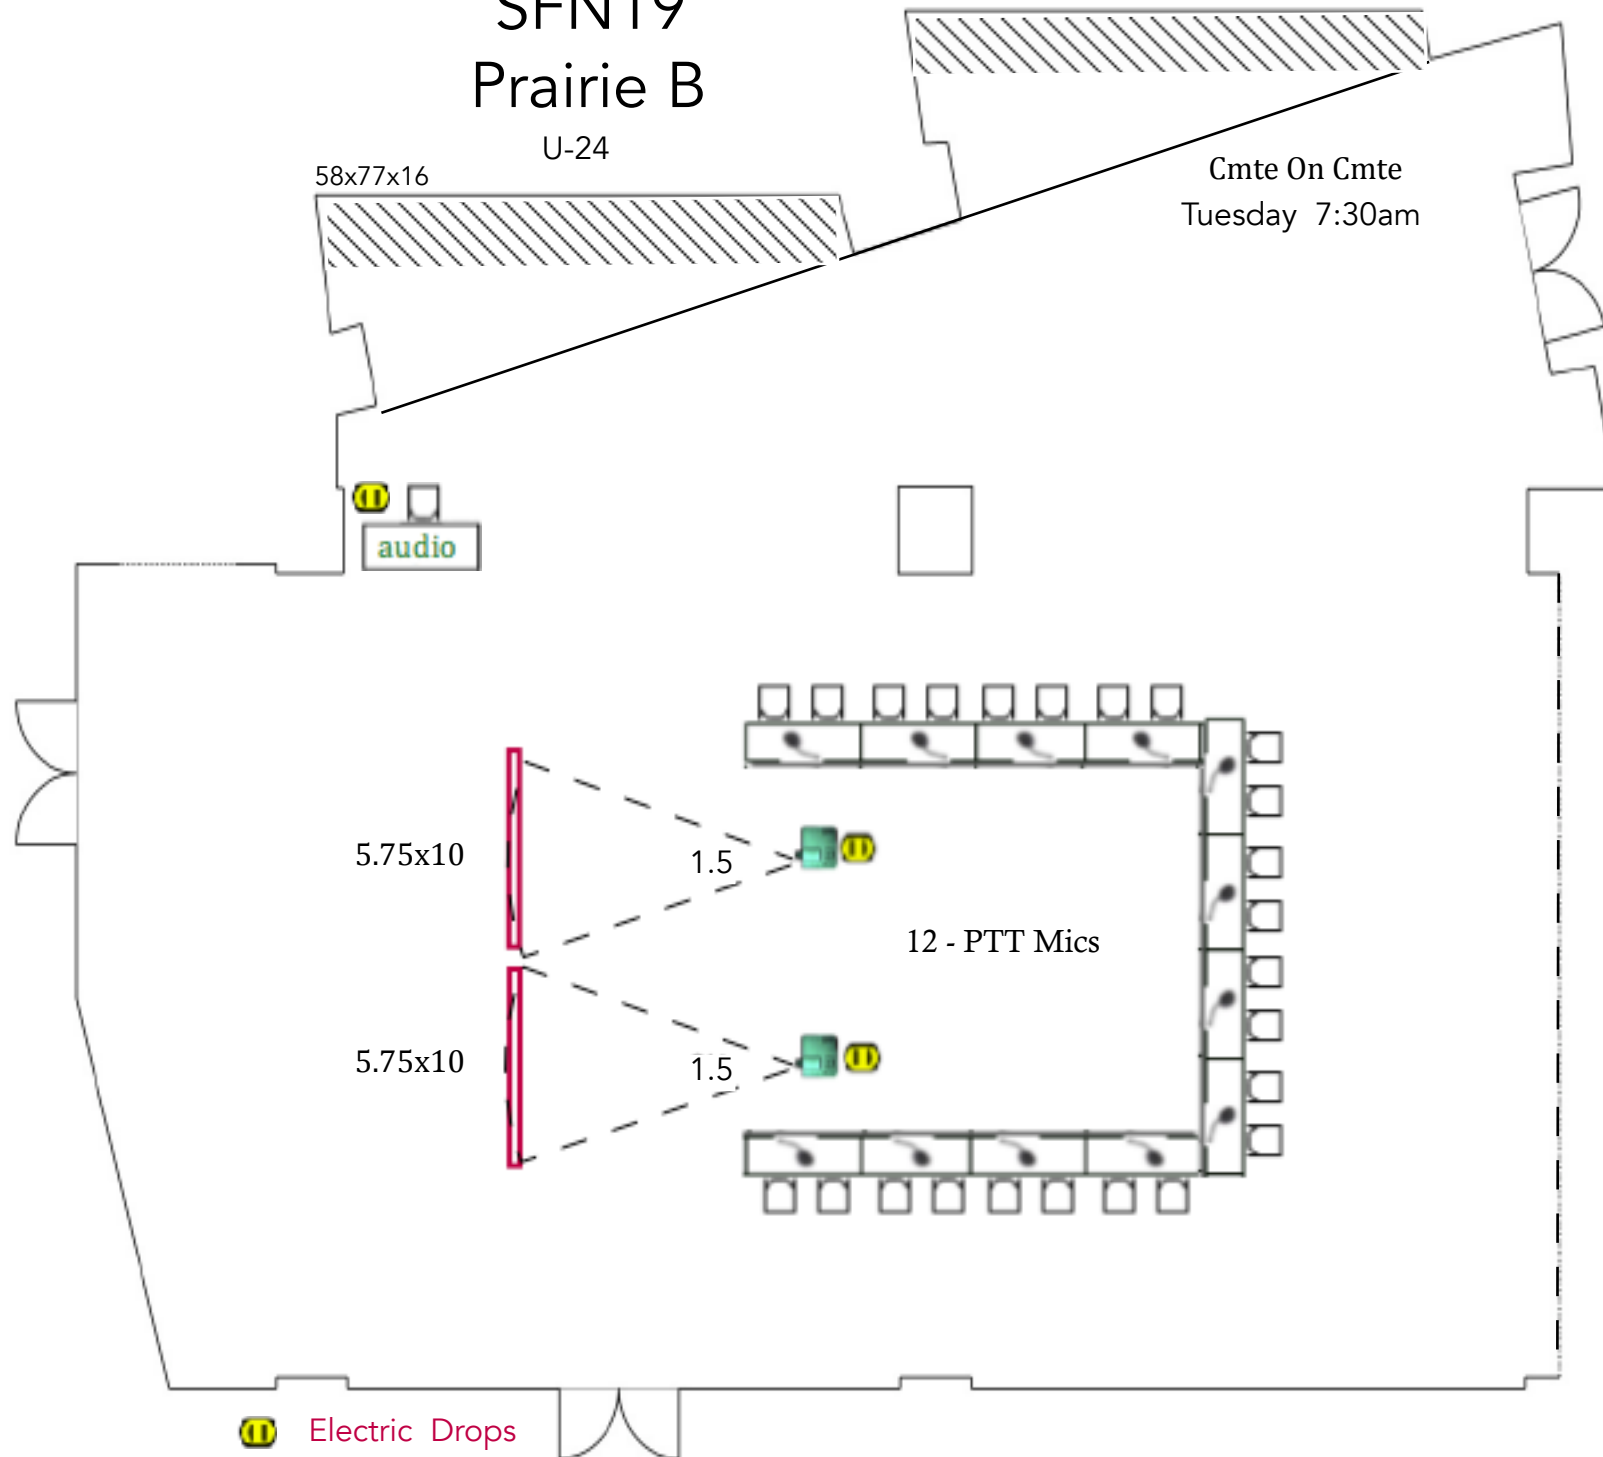

Regency CD

U-26

Finance Cmte. Mtg.

Tuesday 8:45am

41x70x18

D 33x38x18

6.75x12


1.5

13-PTT


audio

Electric Drops

C 37x41x18

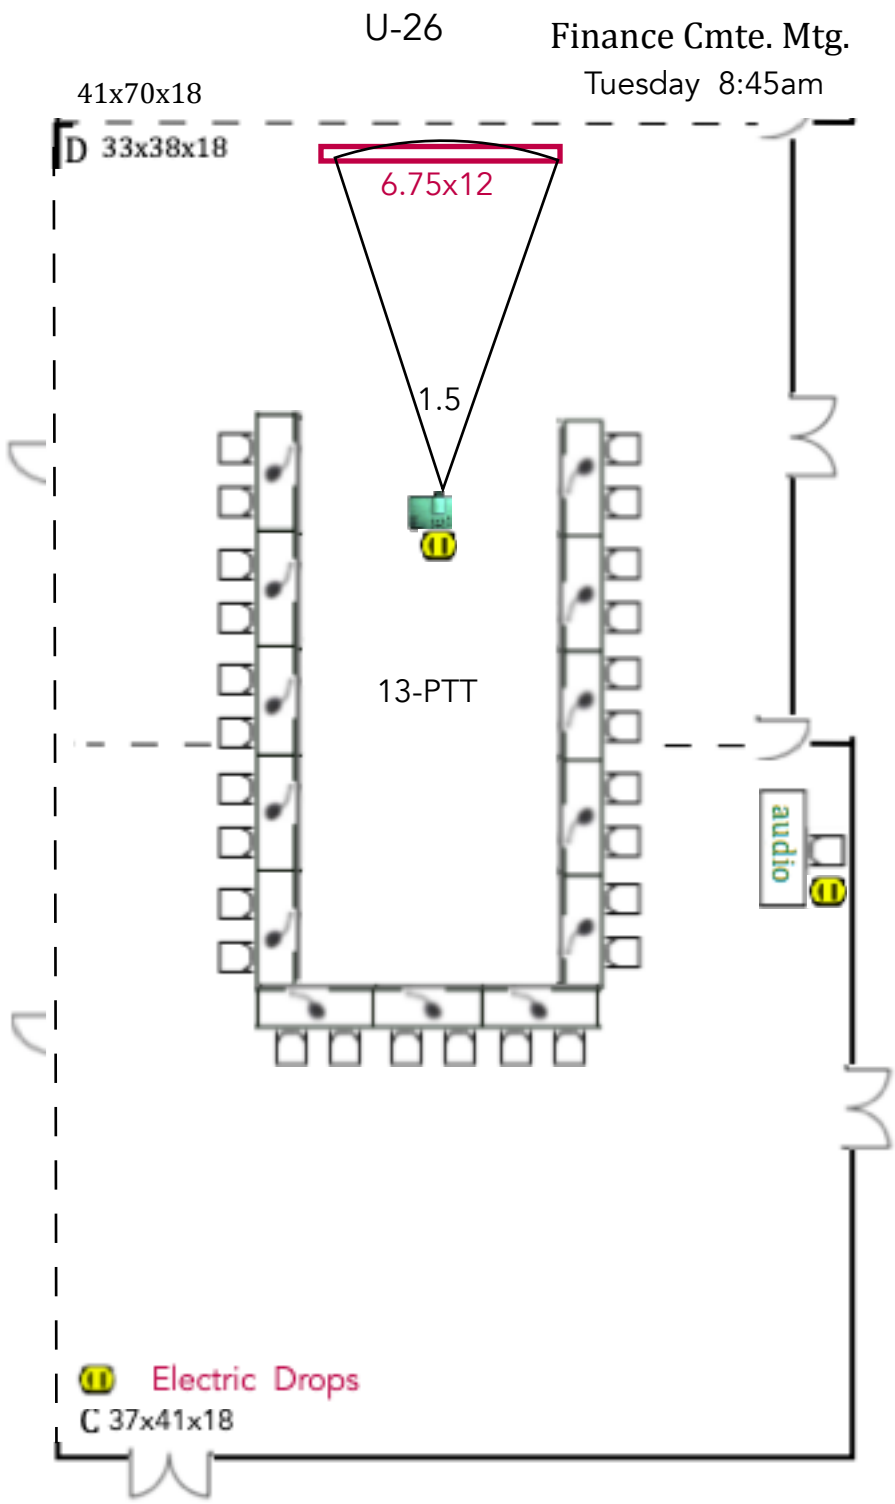

Regency AB
Programm Cmte. Mtg.

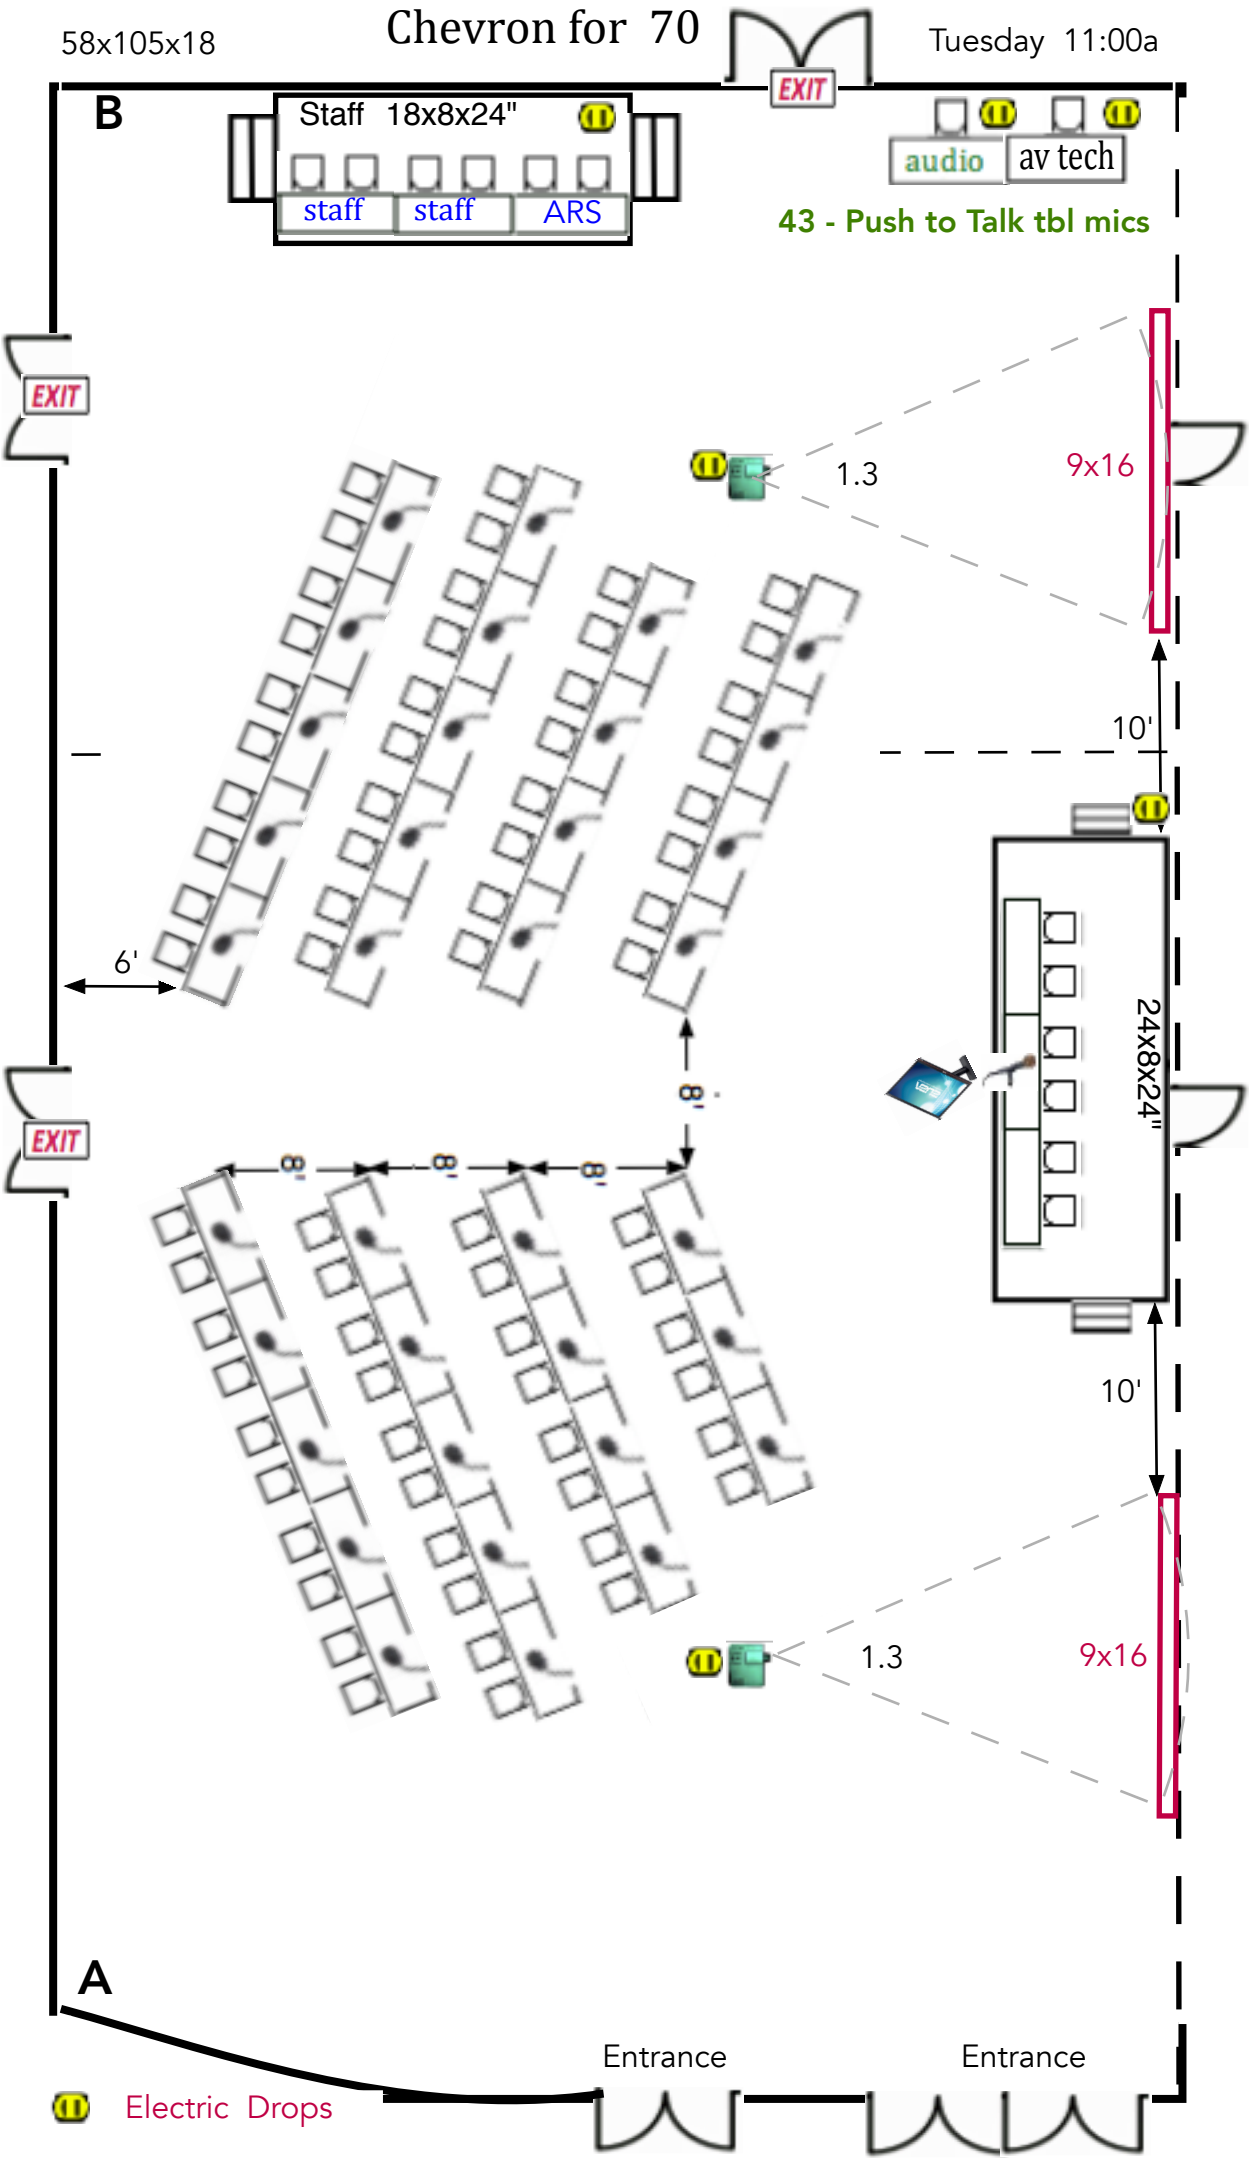

Foyer