


8/28/19





SOCIETY *for*
NEUROSCIENCE


*Advancing the Understanding of
the Brain and Nervous System*

SFN McCormick Ctr.
2019 Floor Plans

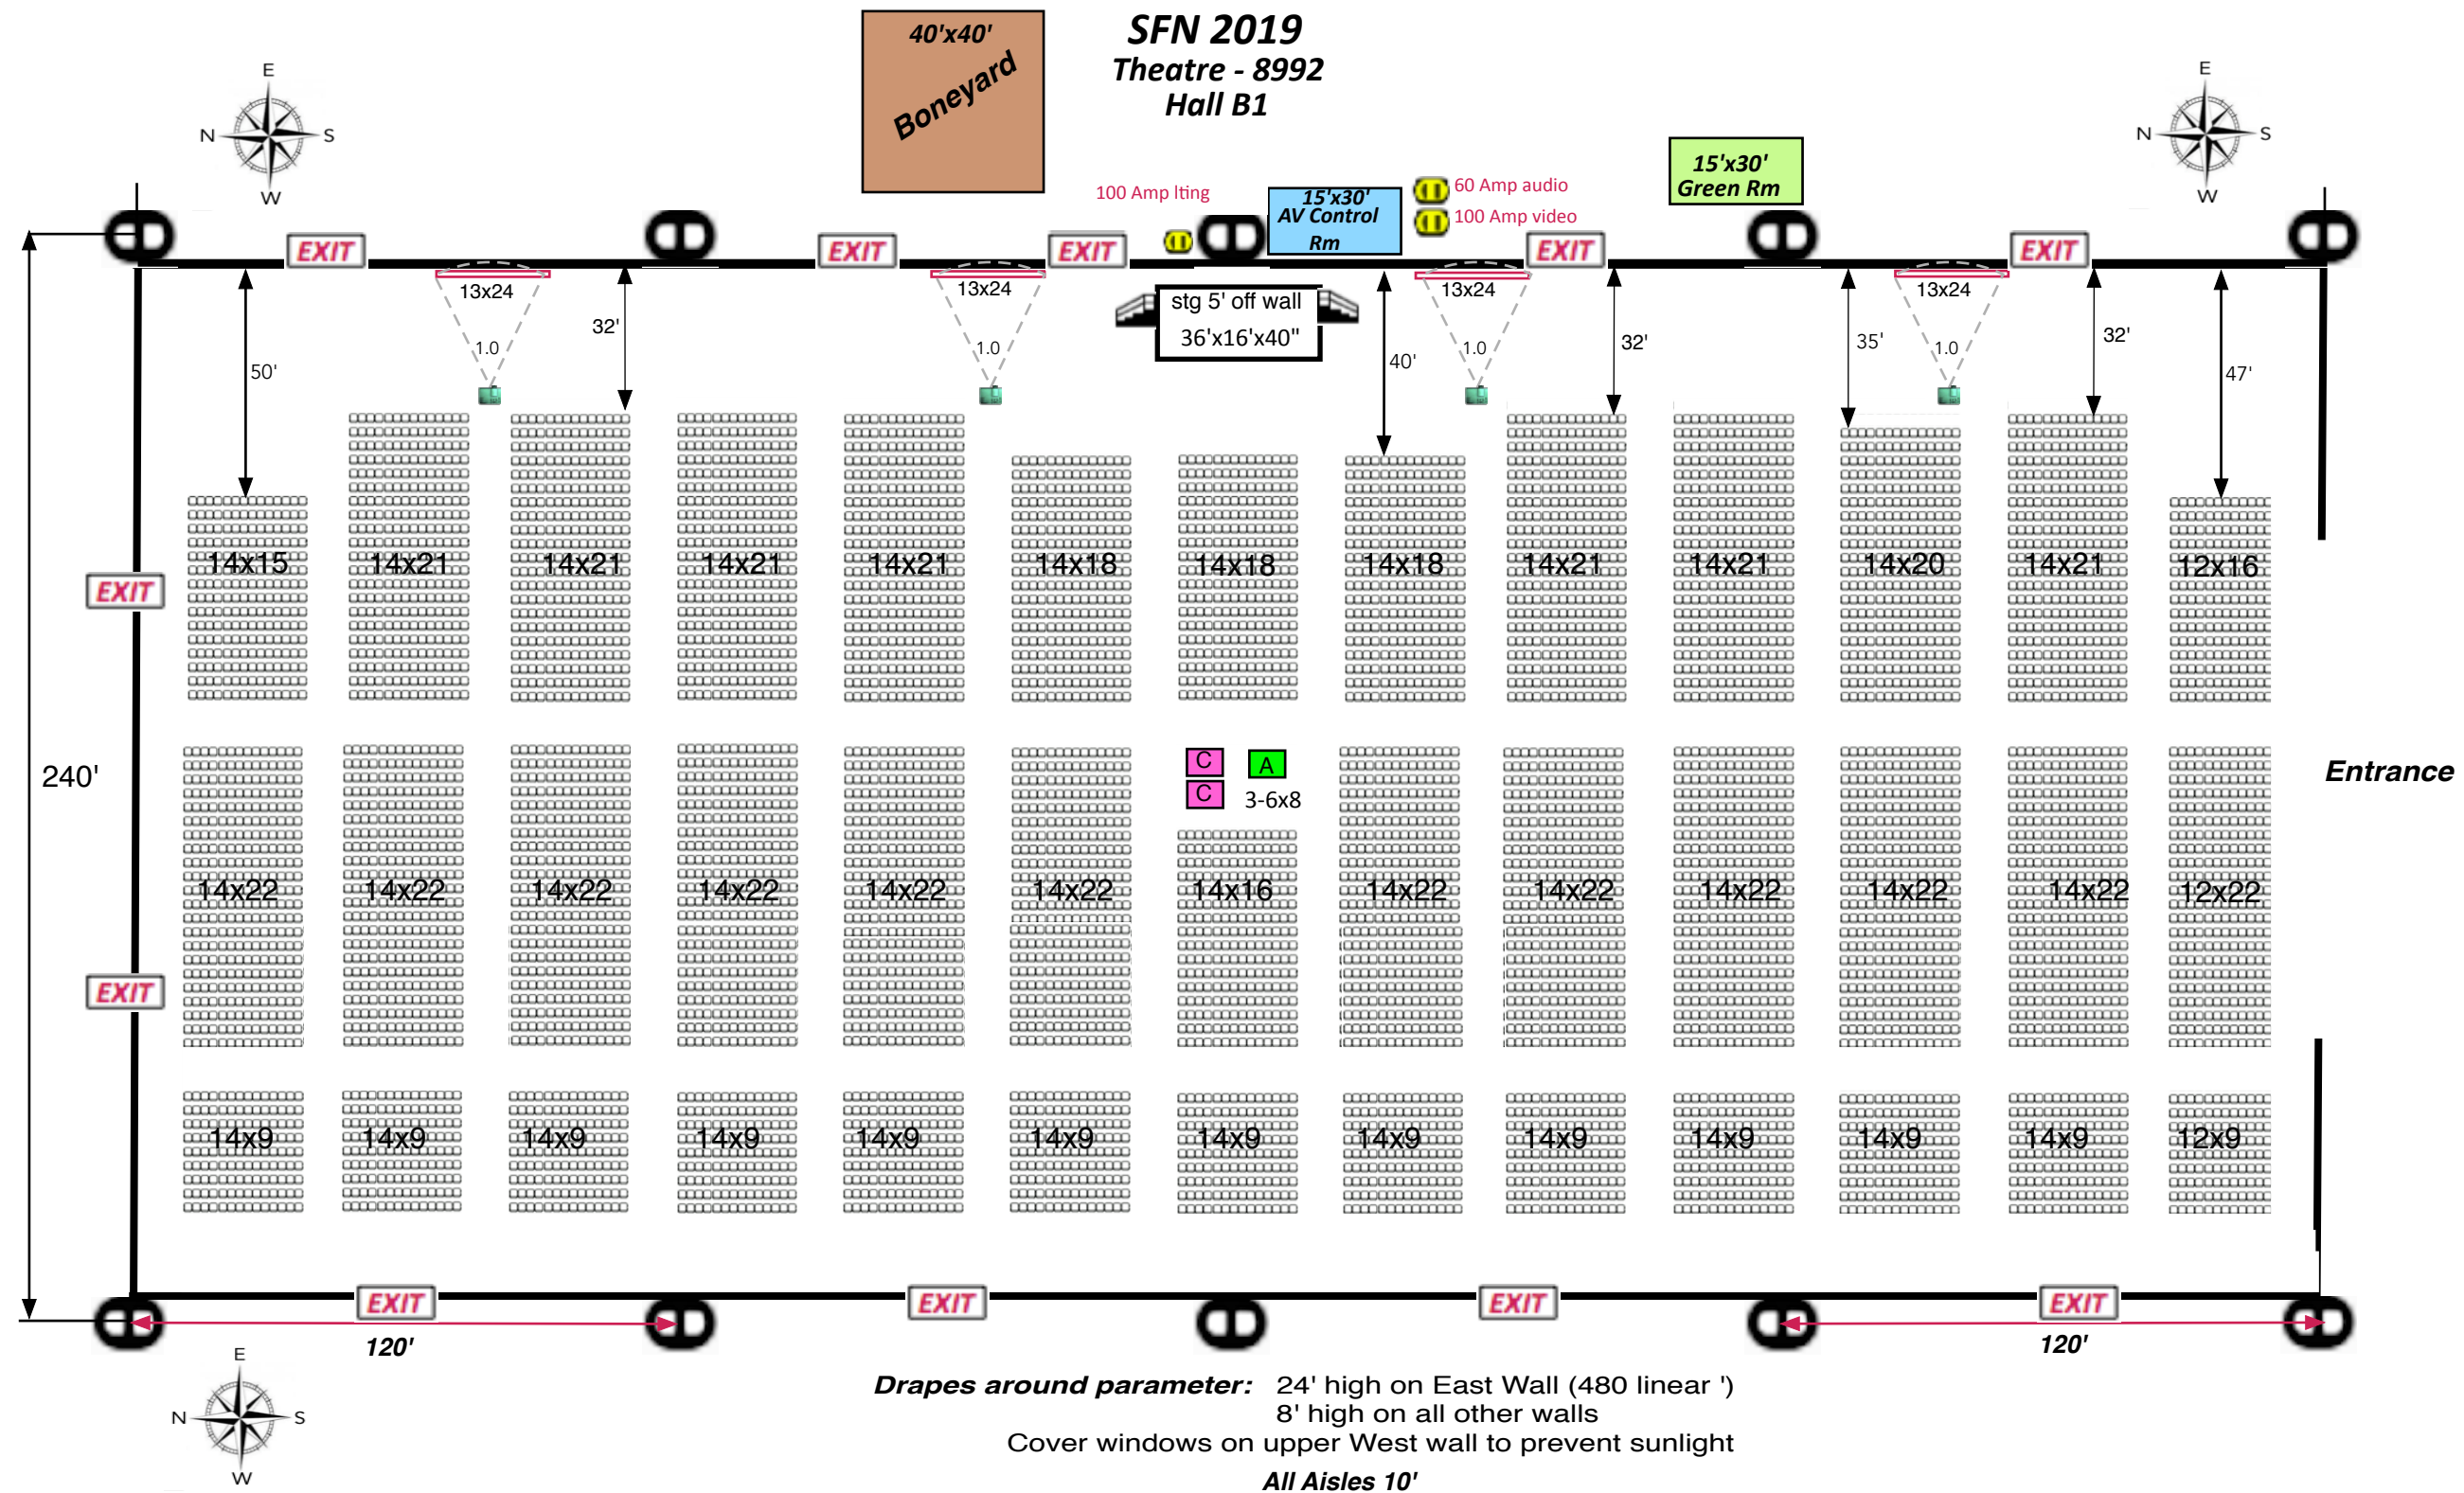

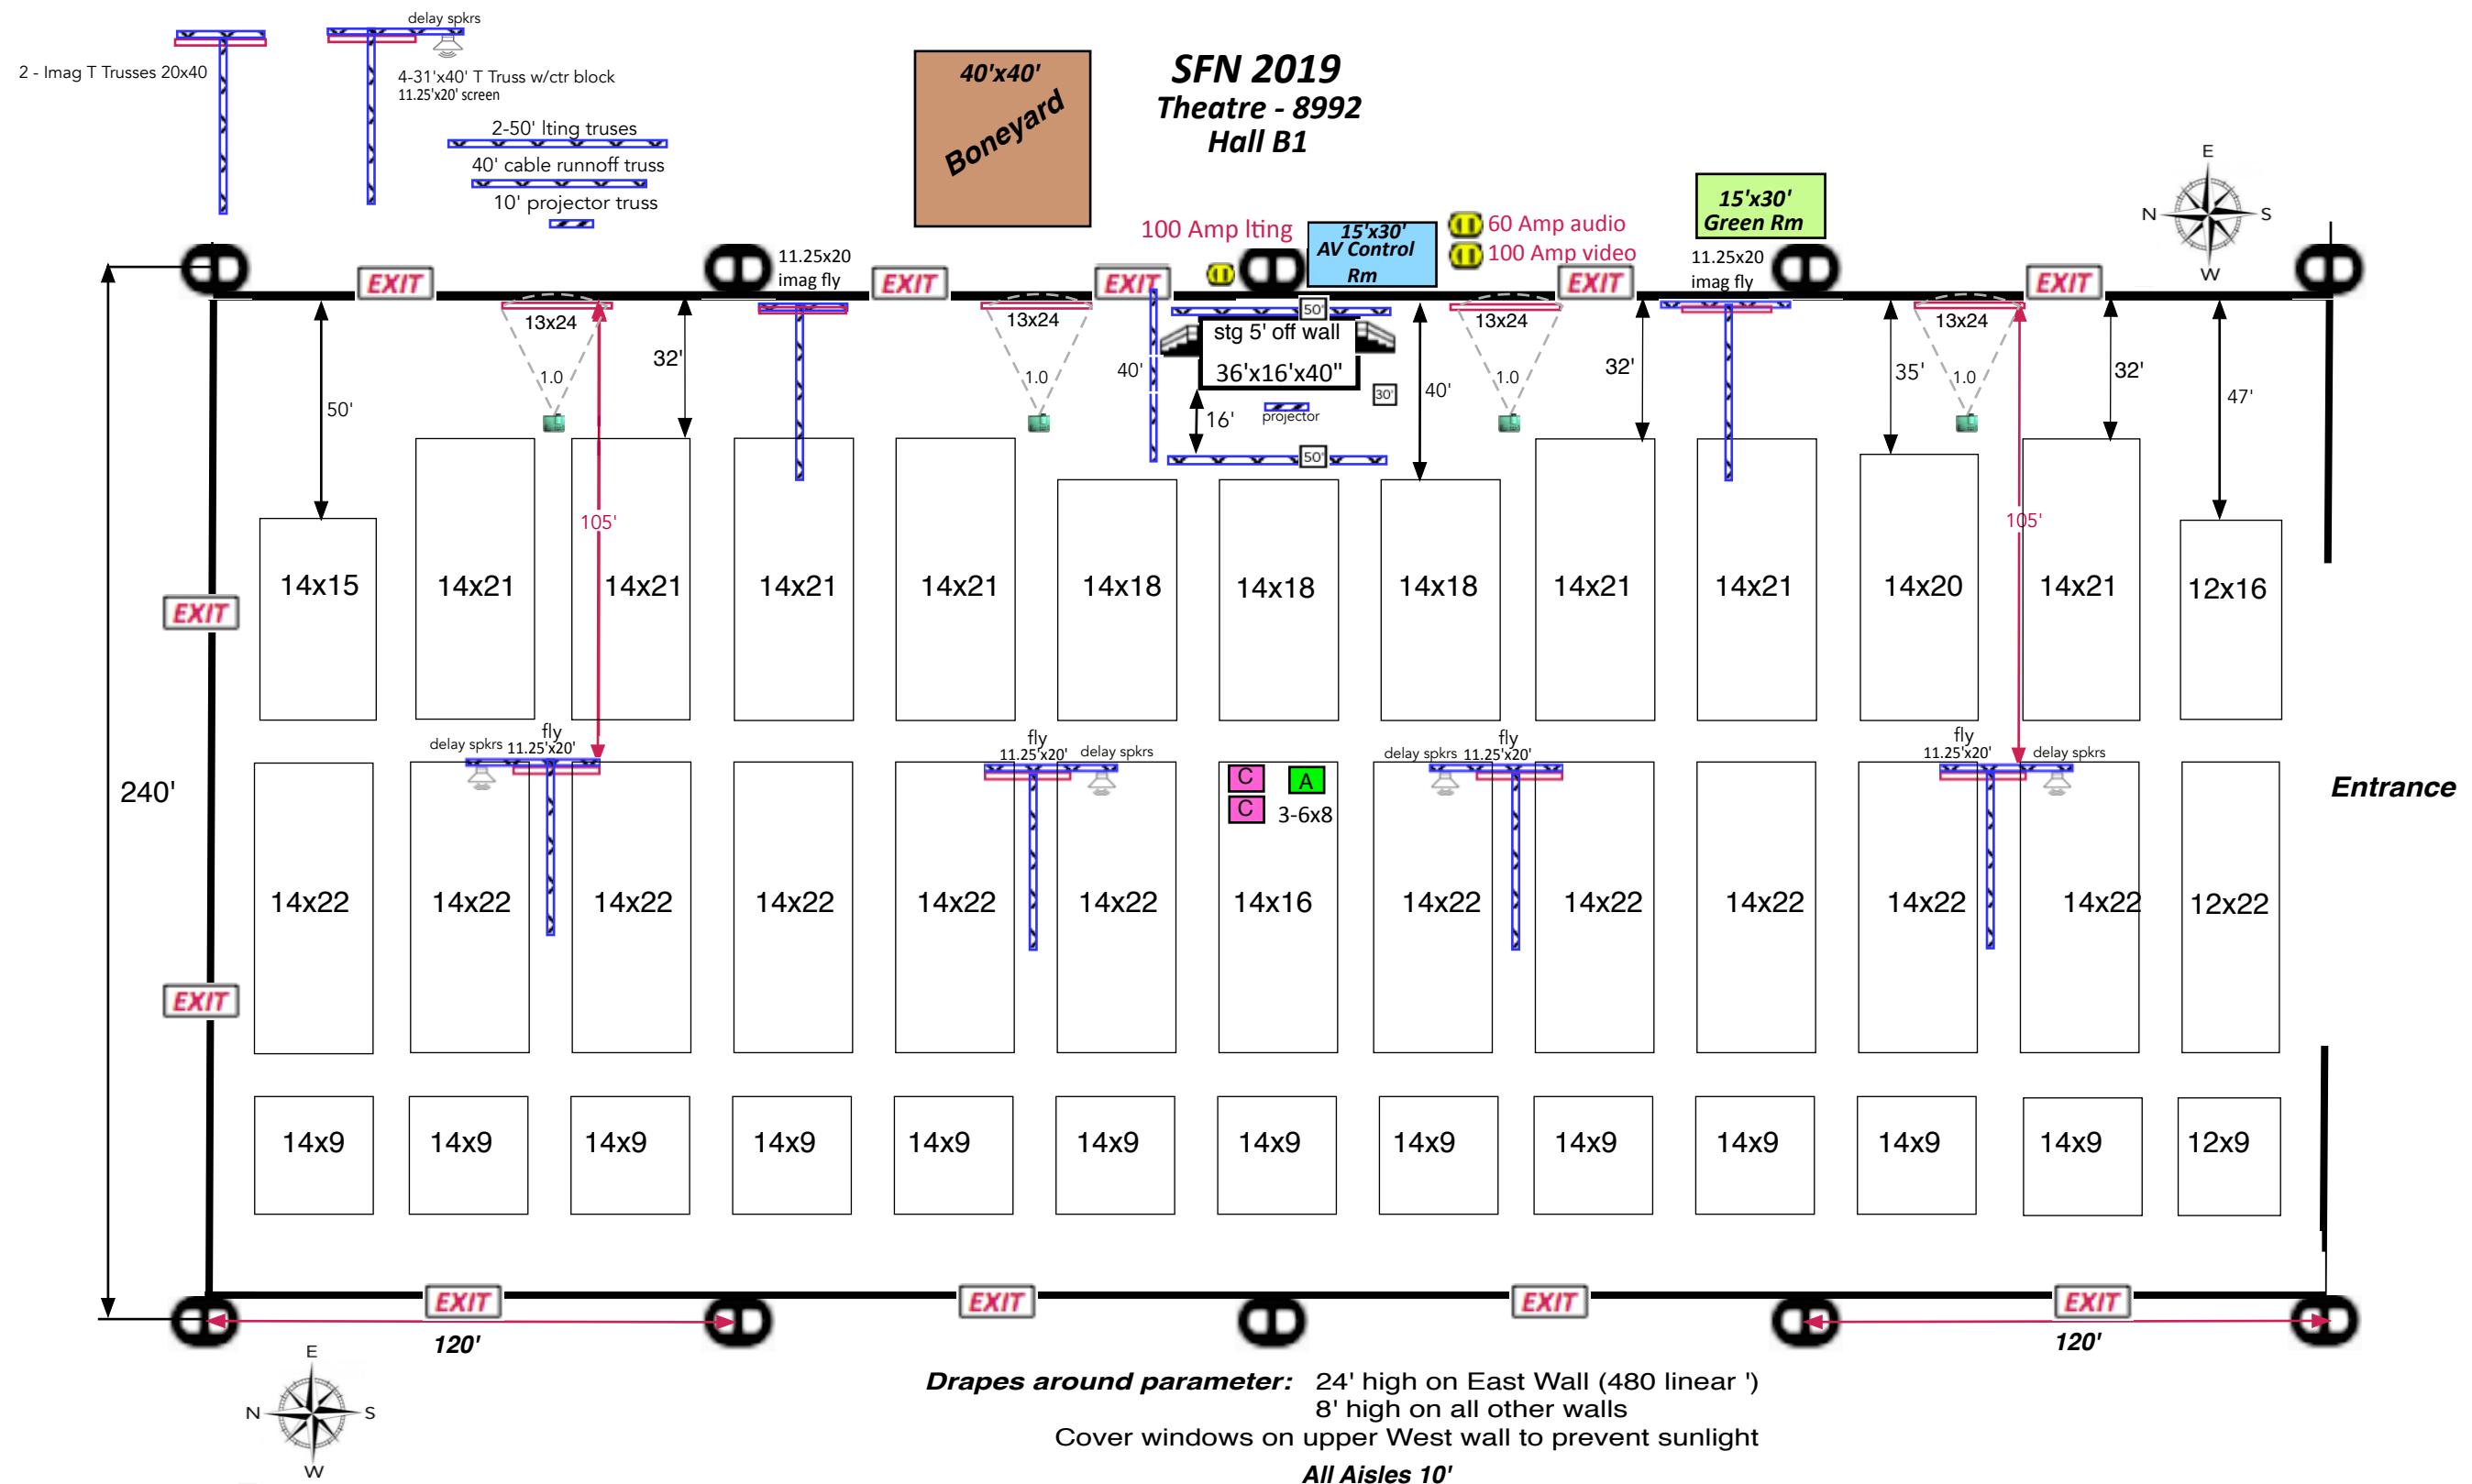


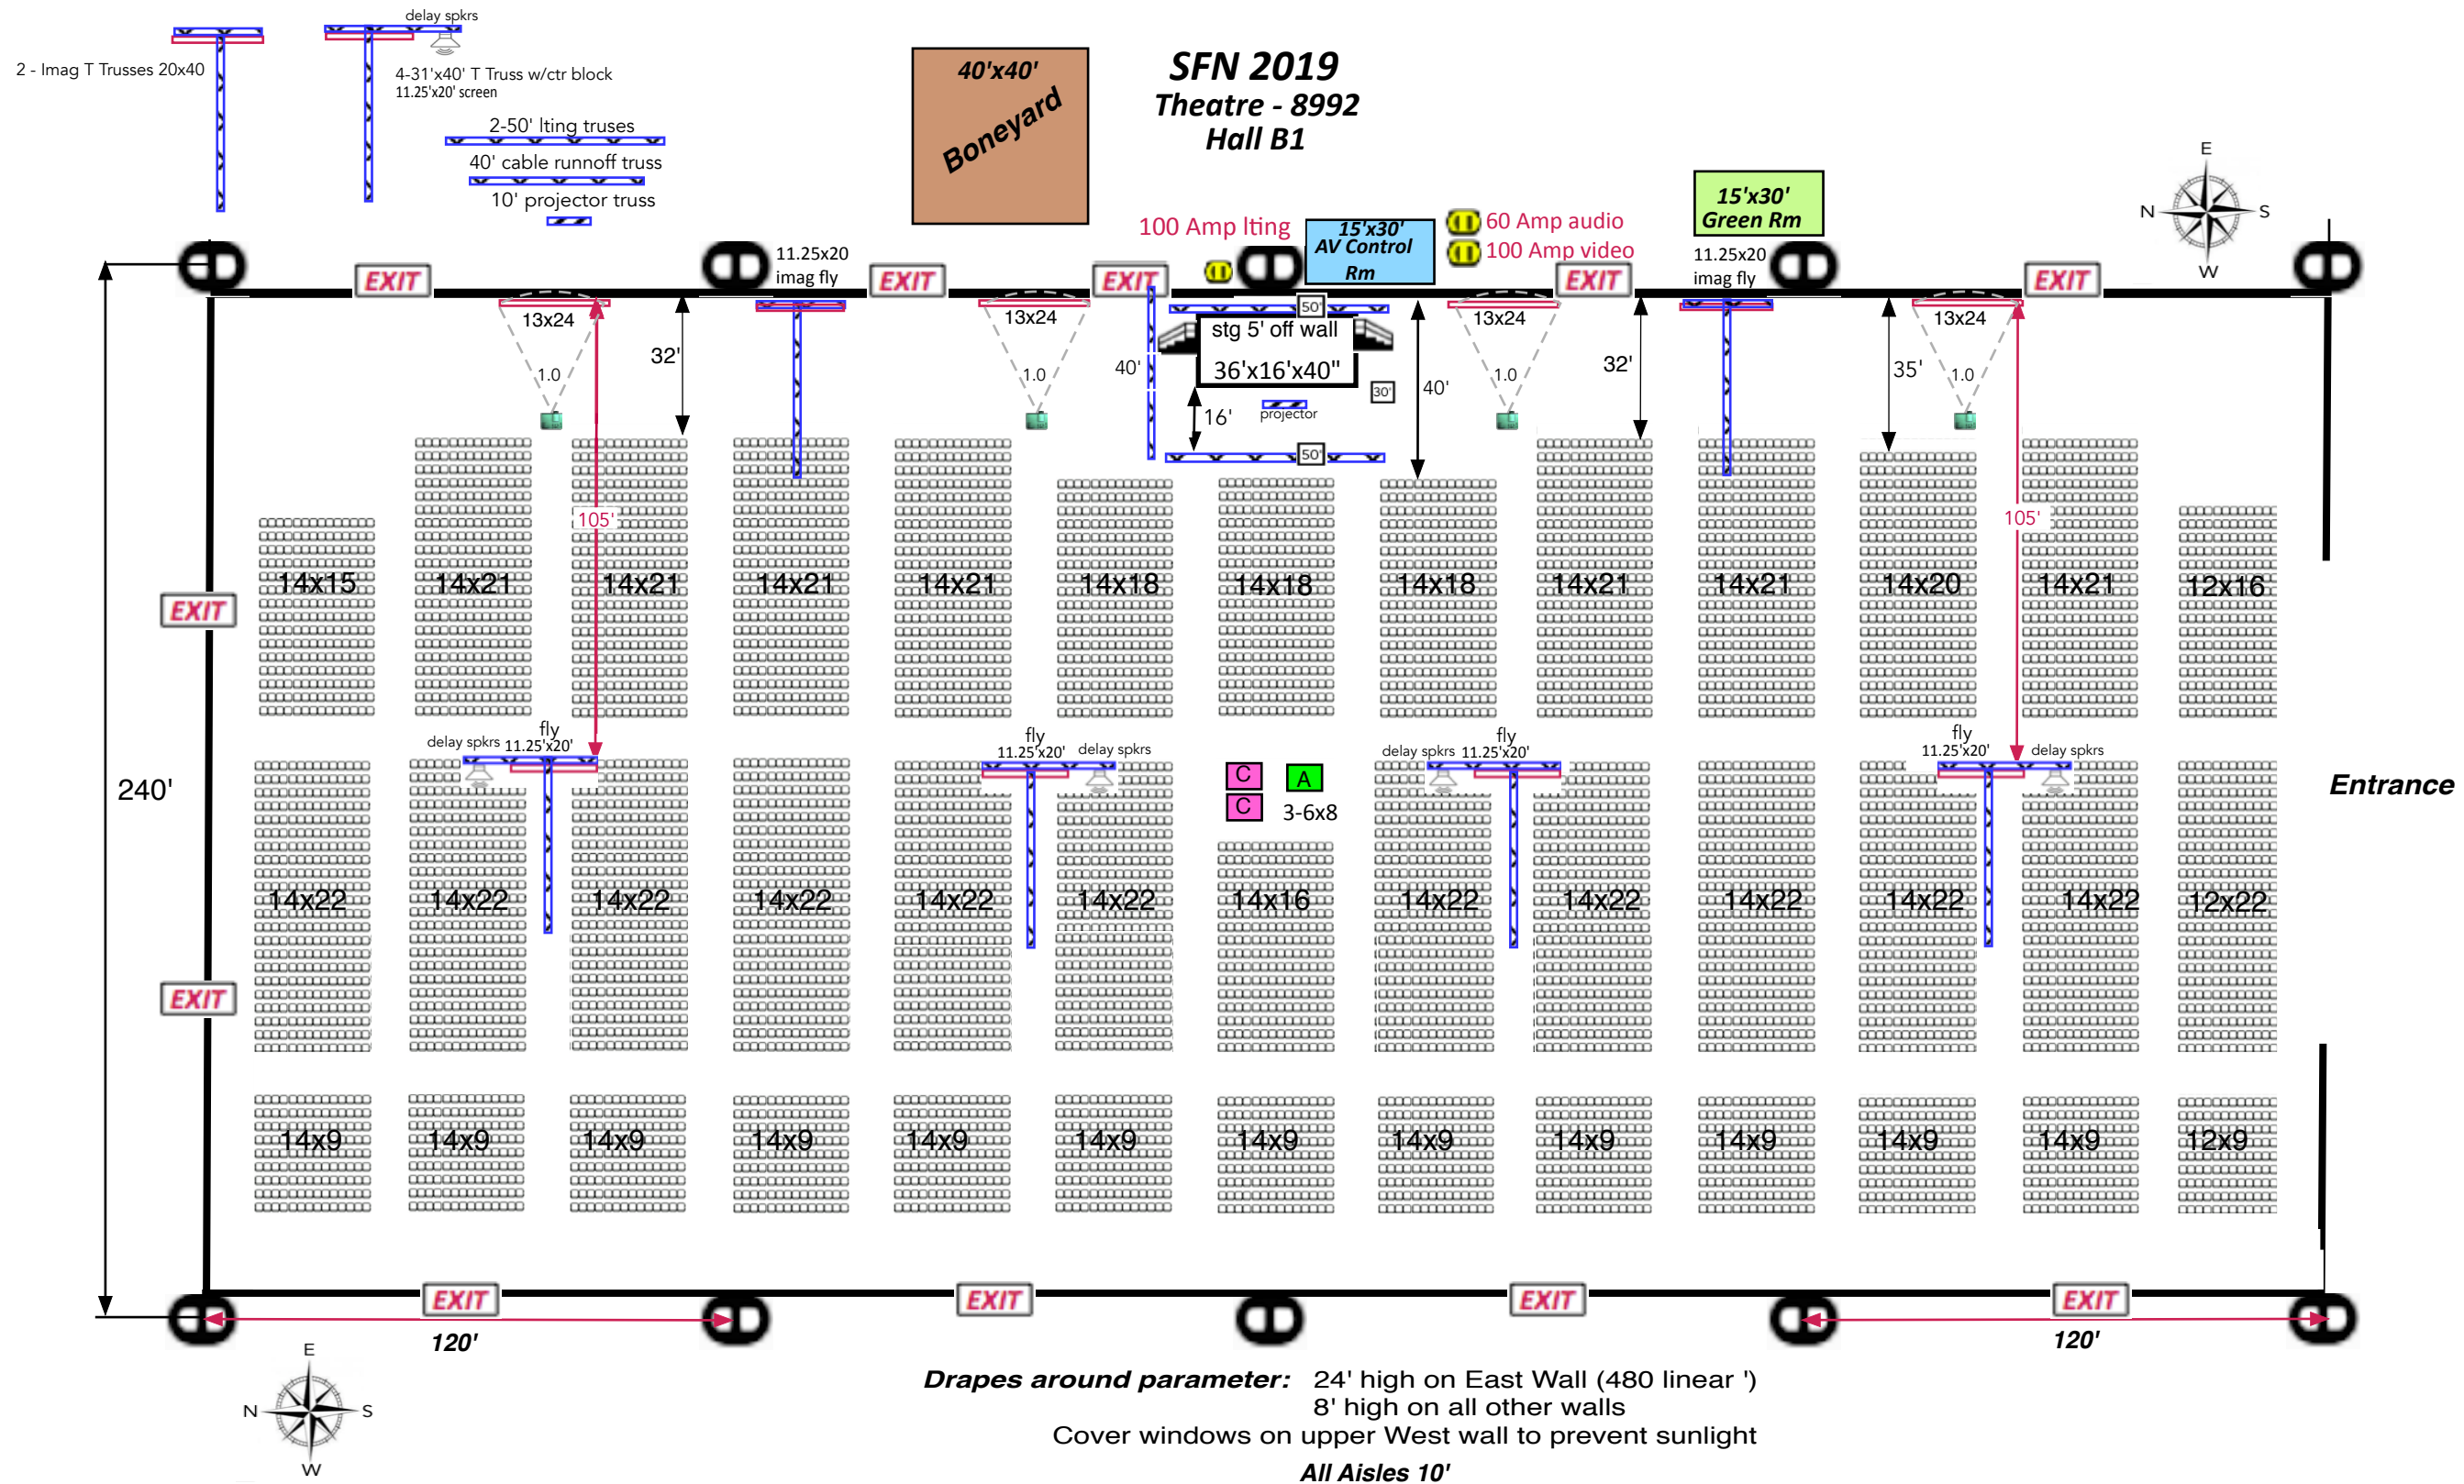

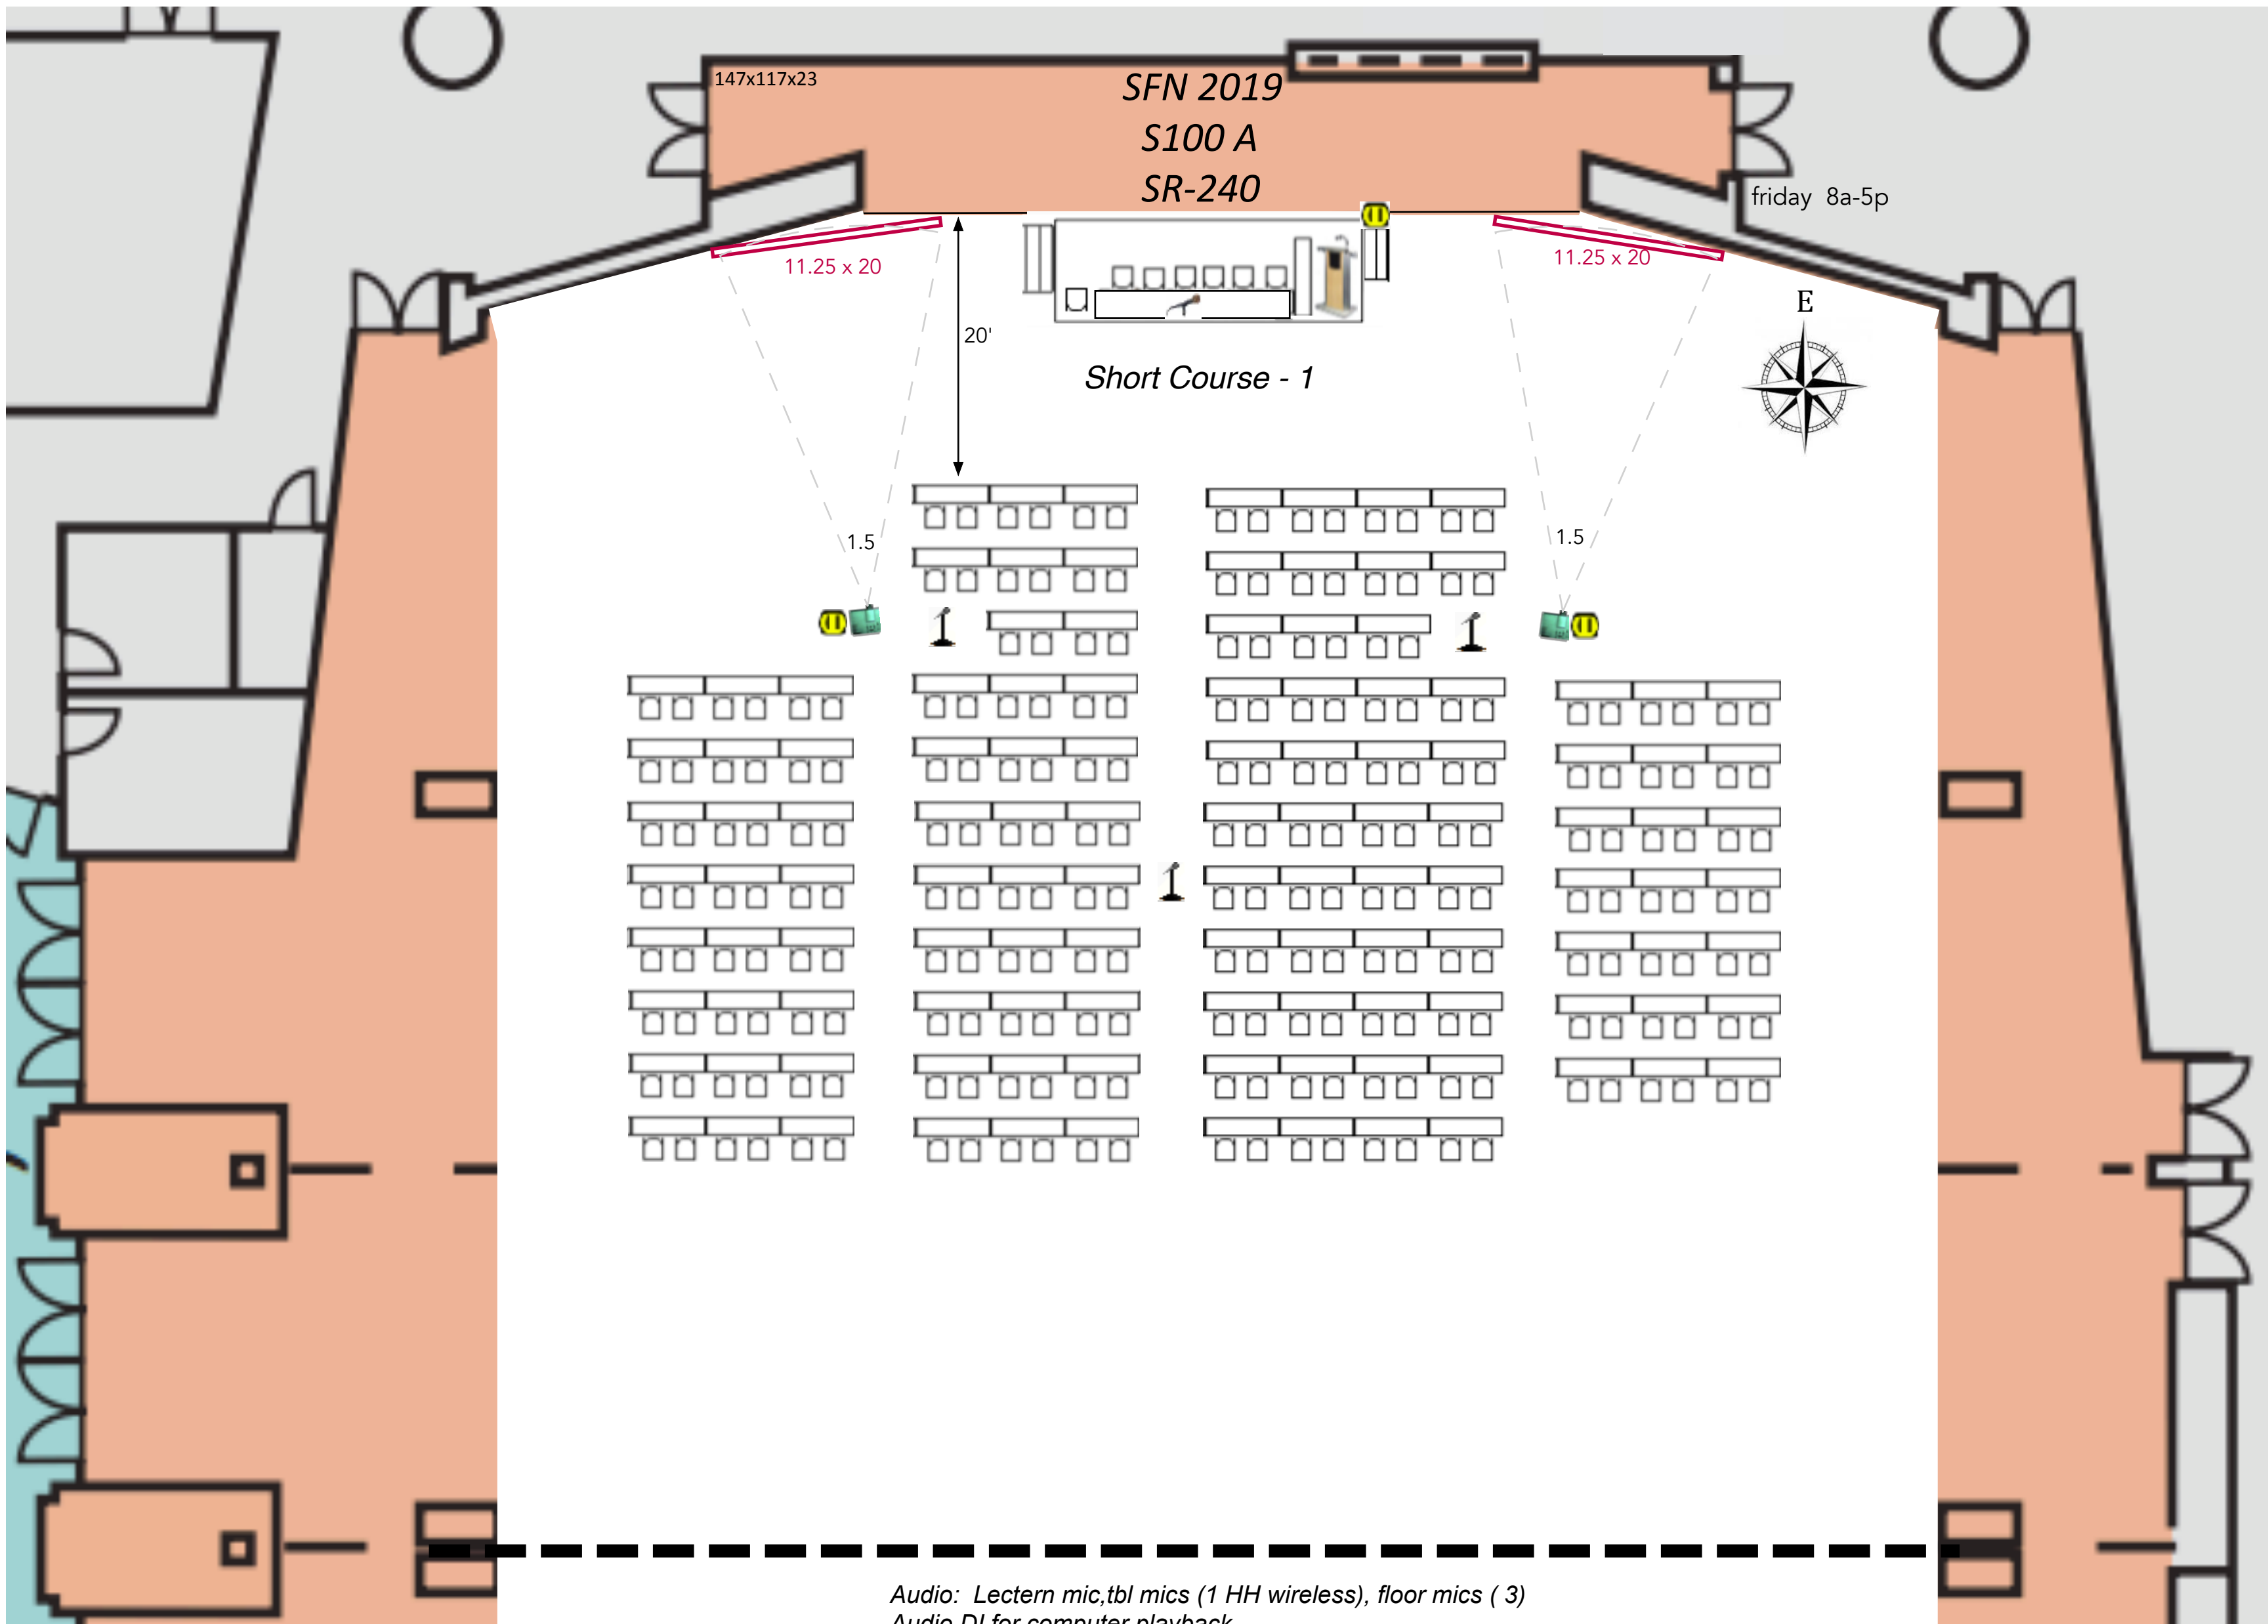


Audio: Lectern mic,tbl mics (1 HH wireless), floor mics (3)
Audio DI for computer playback
Platforms: Stage 24' x 8' x 30"
tables skirted: 2-8'x24" & 1-6'x18" next to lectern (The Expo Group)
lights : preset room lights out over screen

 Electric : 3-110V,20amp drops (2-Proj / Camera/ stg.)

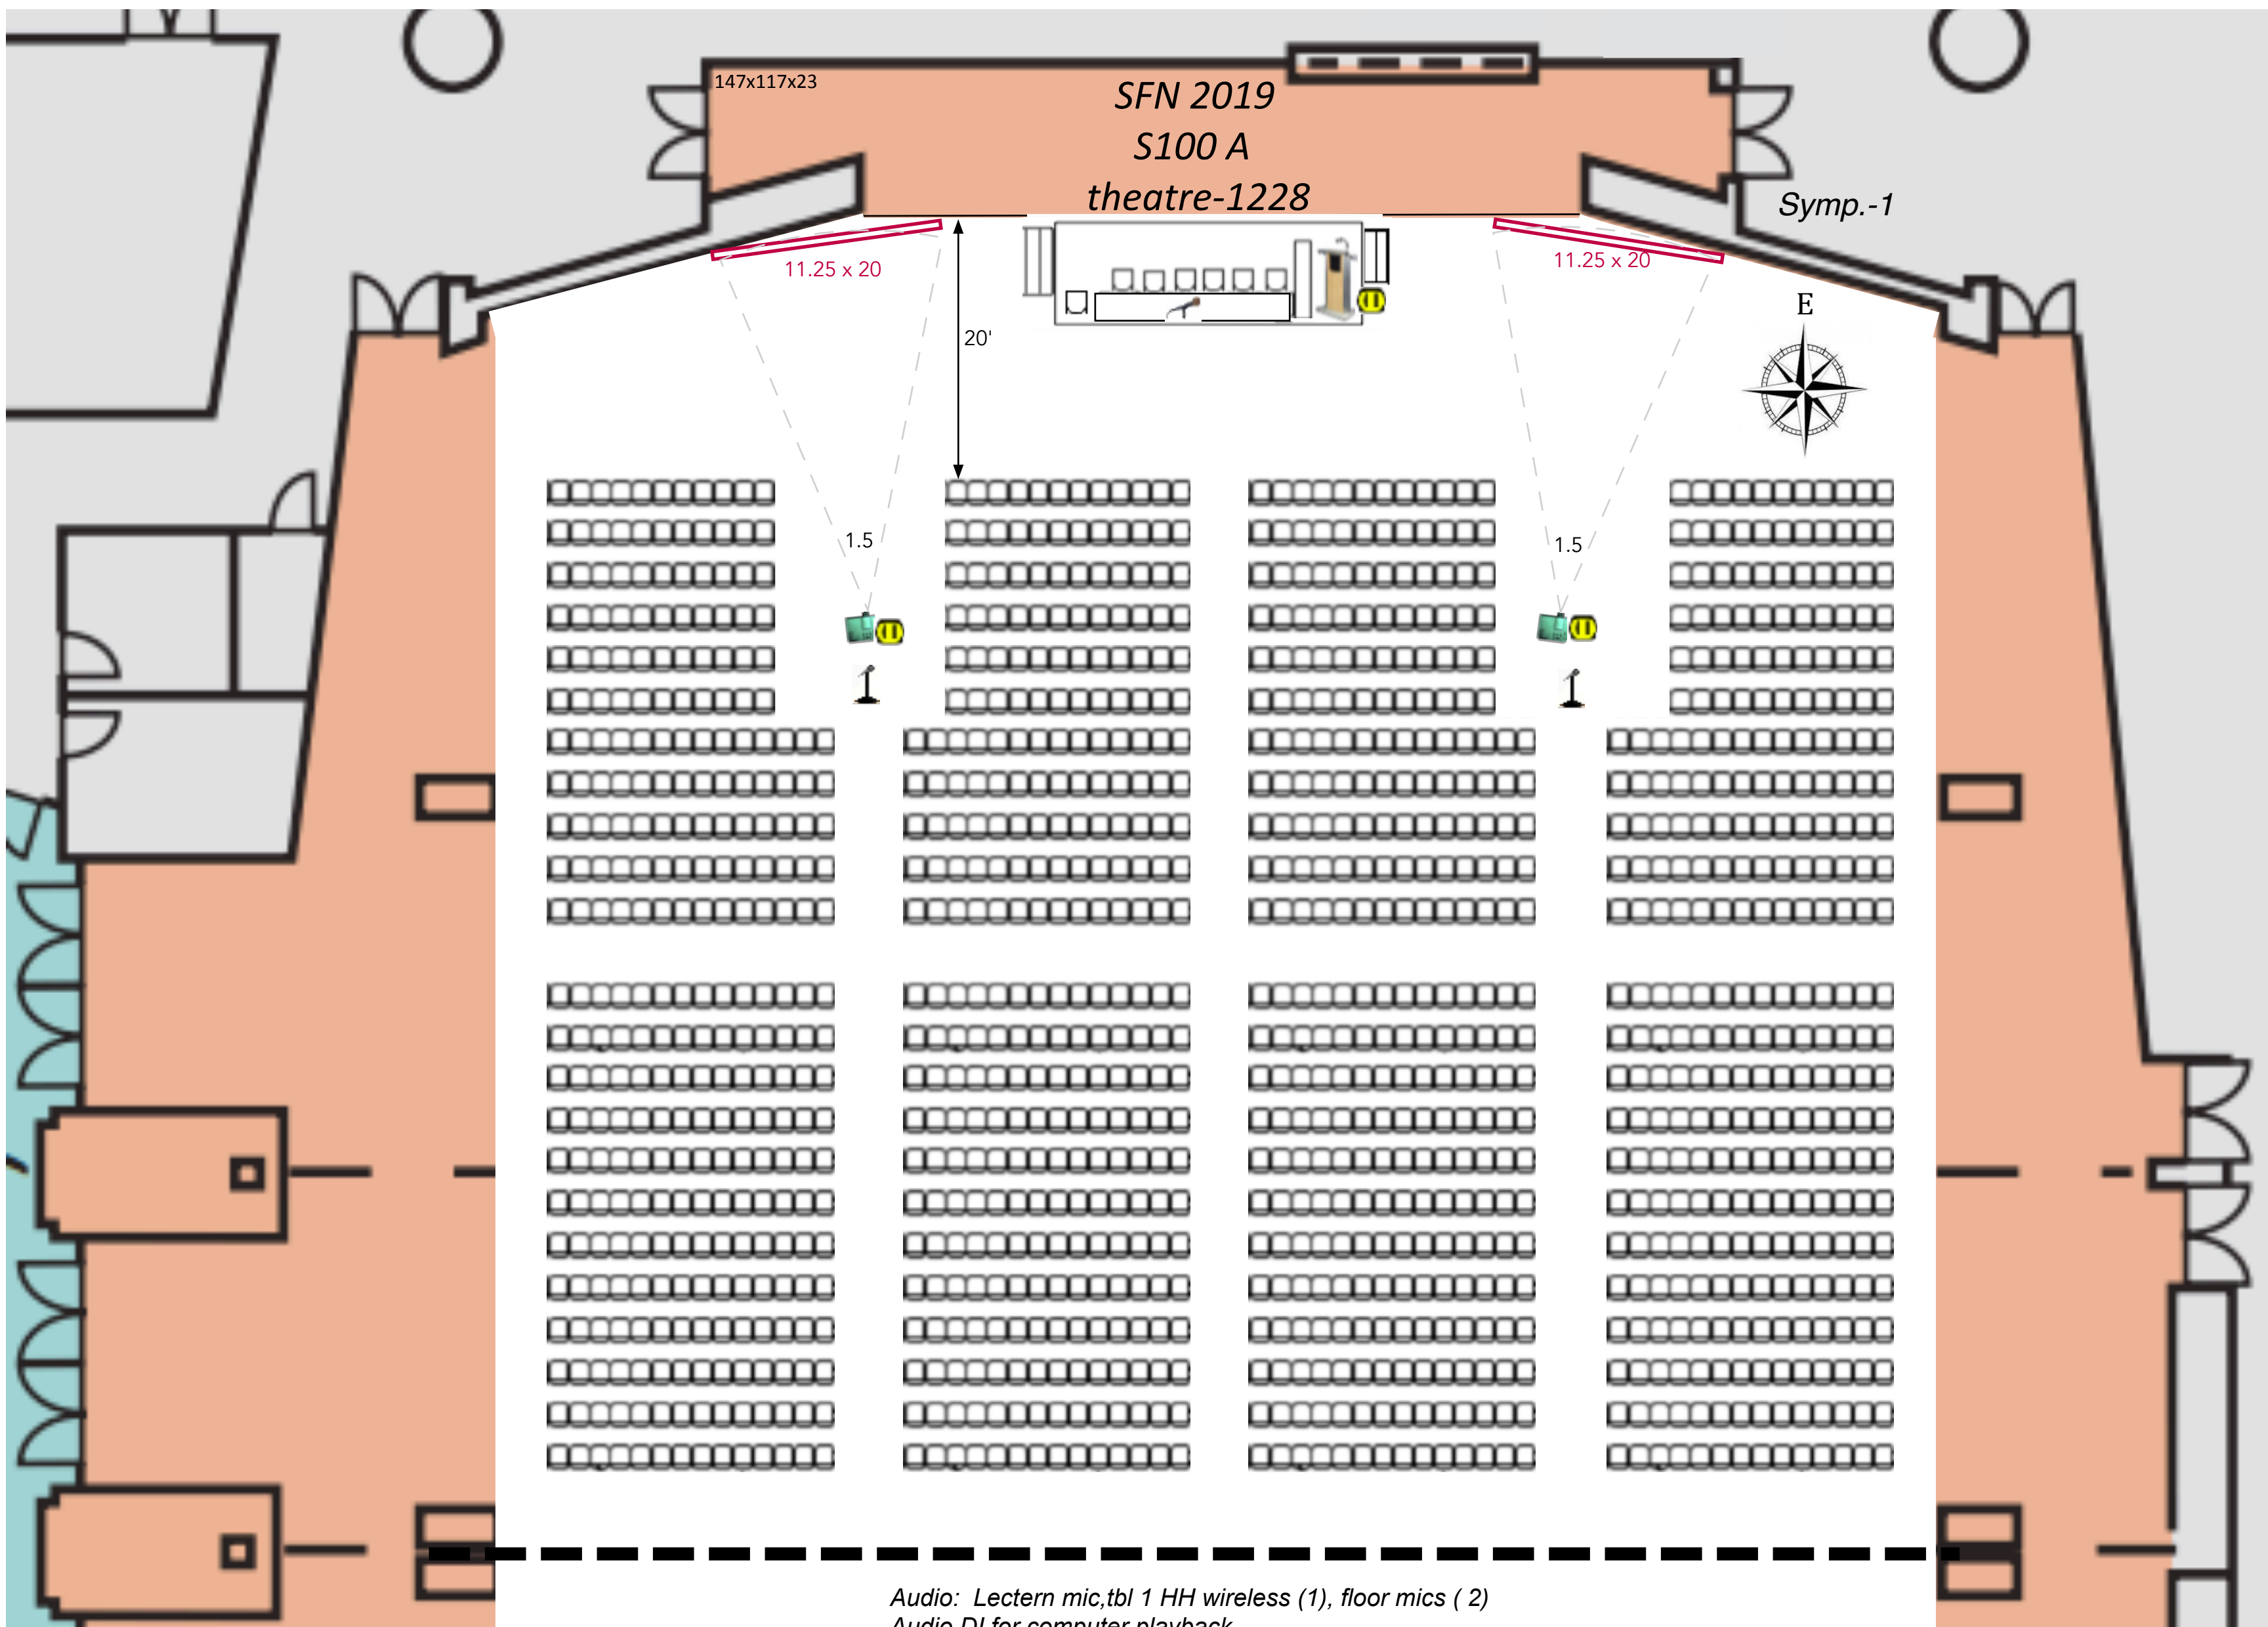


Audio: Lectern mic,tbl 1 HH wireless (1), floor mics (2)
Audio DI for computer playback
Platforms: Stage 24' x 8' x 30"
tables skirted: 2-8'x24" & 1-6'x18" next to lectern (The Expo Group)
lights : preset room lights out over screen
⚡ Electric : 3-110V,20amp drops (2-Proj / stg.)

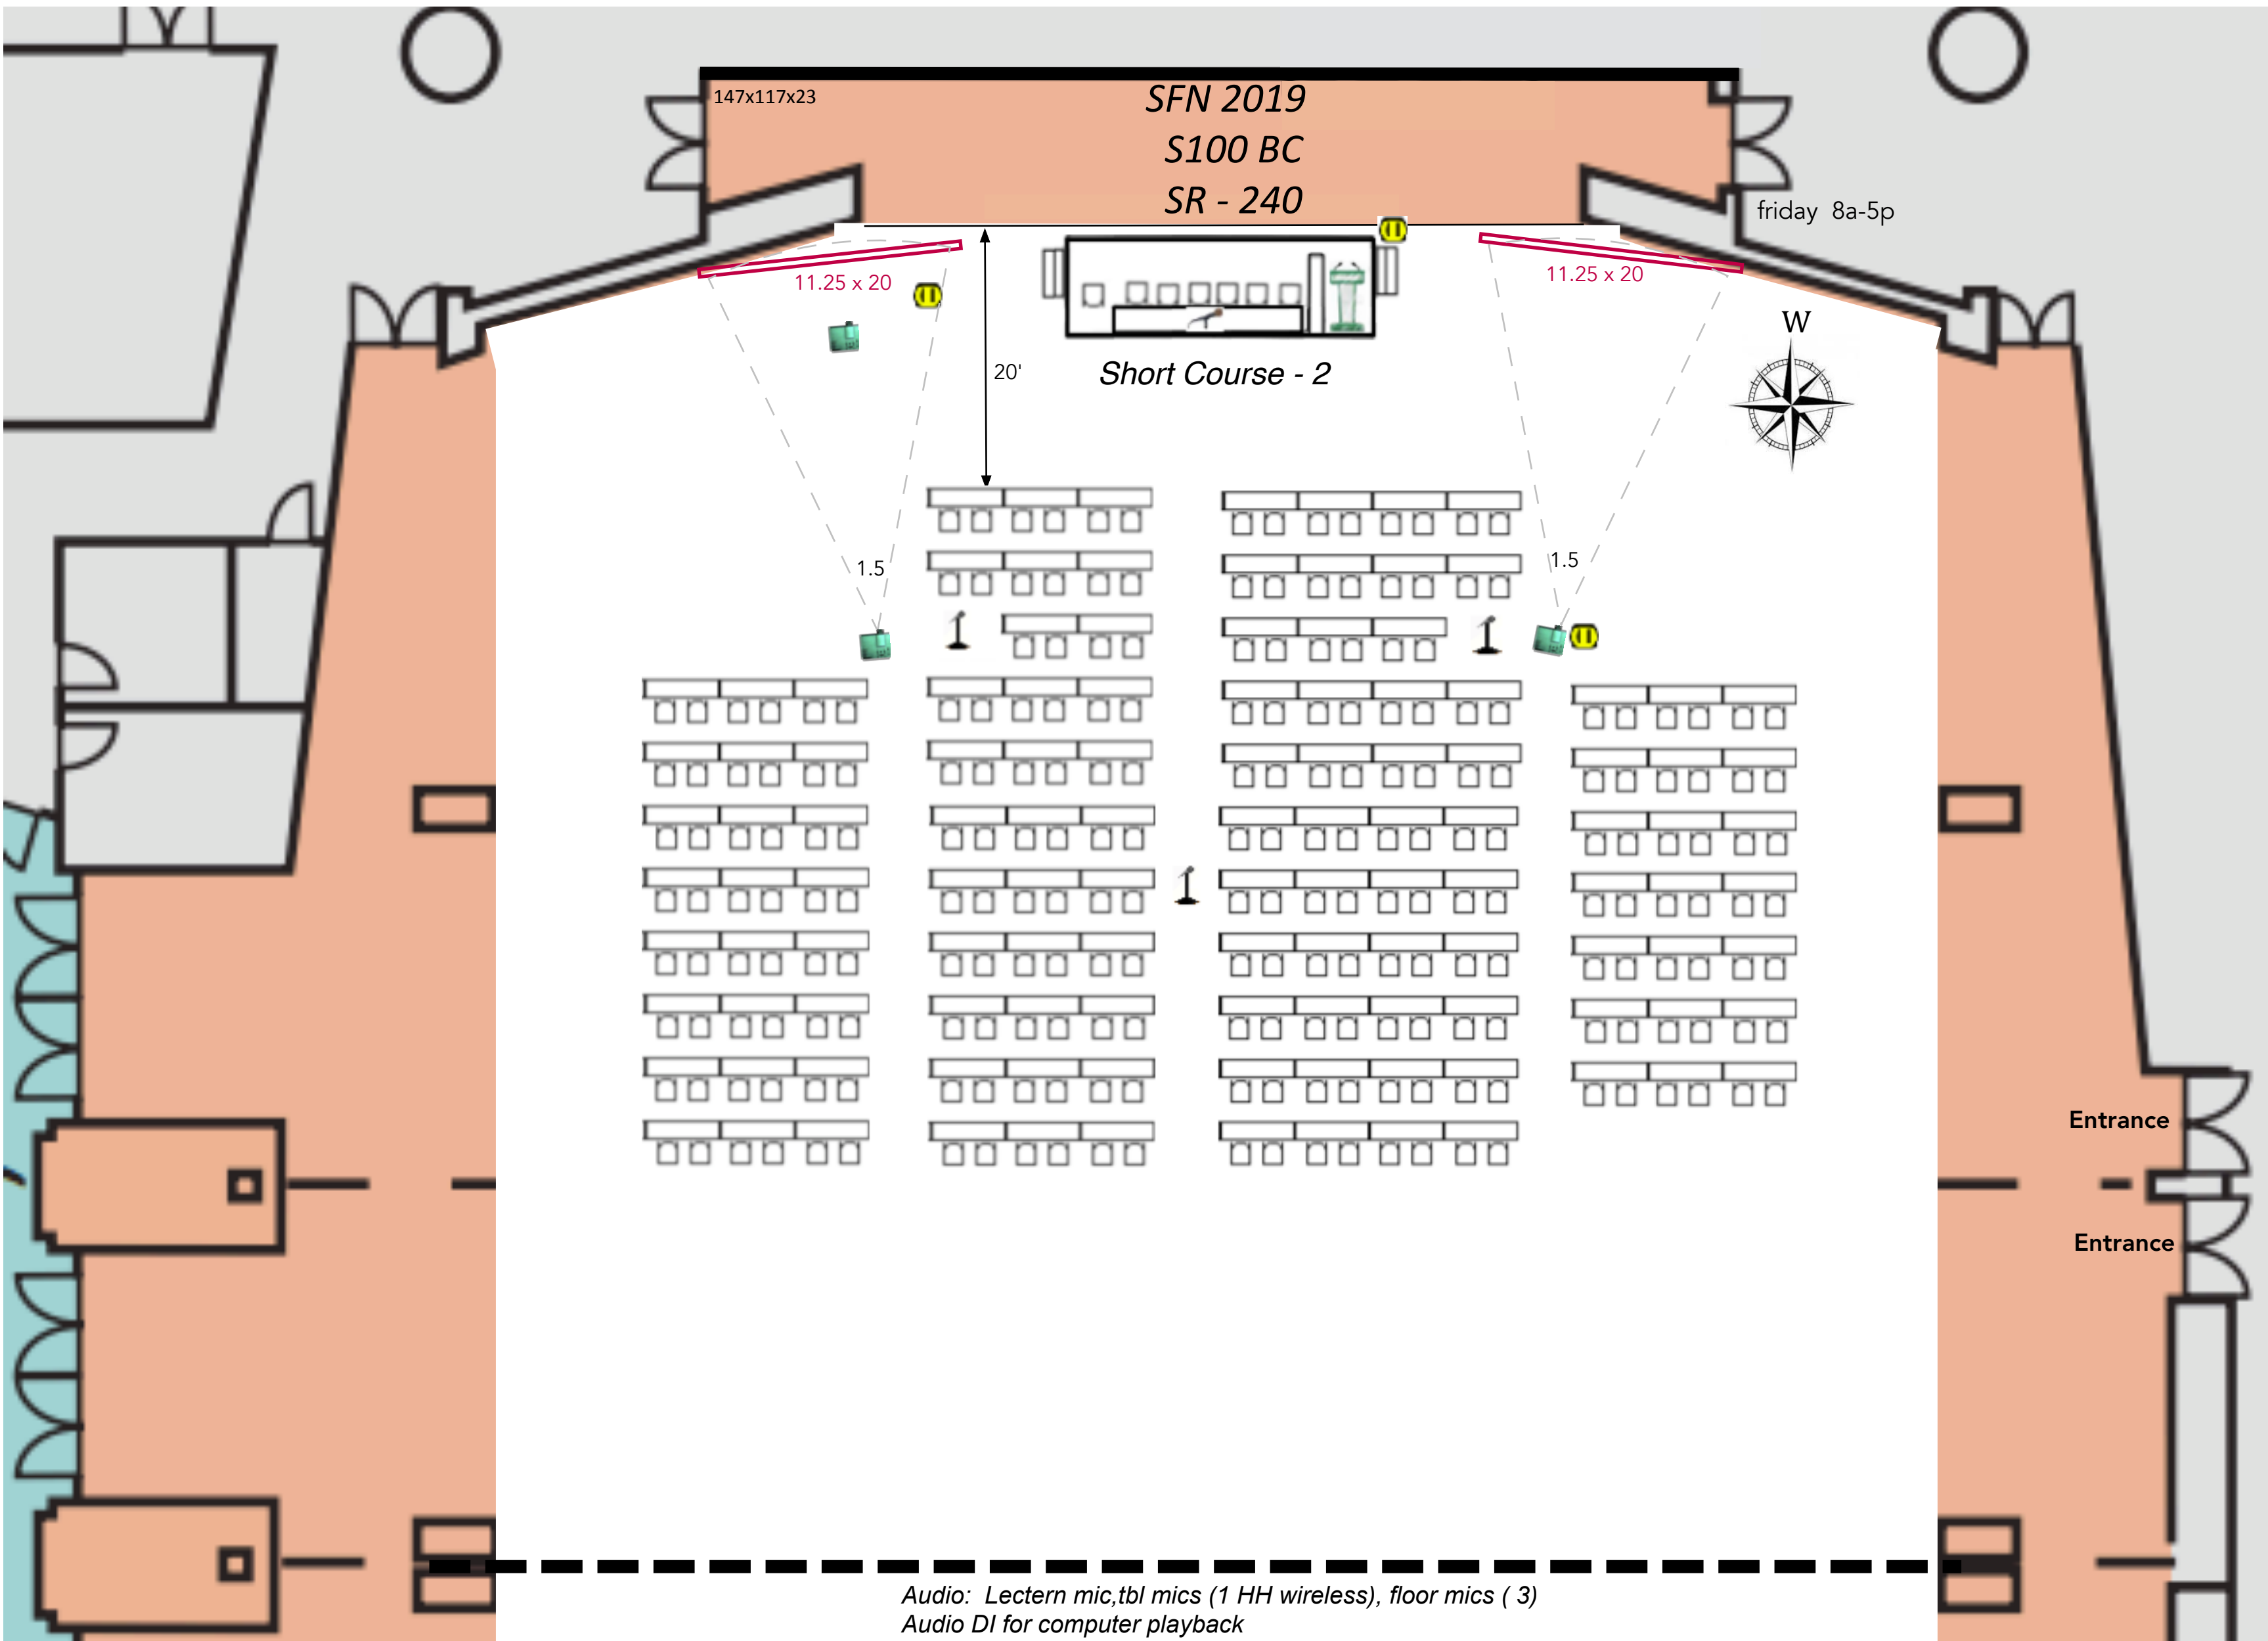


Audio: Lectern mic,tbl mics (1 HH wireless), floor mics (3)
Audio DI for computer playback
Platforms: Stage 24' x 8' x 30"
tables skirted: 2-8'x24" & 1-6'x18" next to lectern (The Expo Group)
lights : preset room lights out over screen

⚡ Electric : 3-110V,20amp drops (2-Proj / Camera/ stg.)

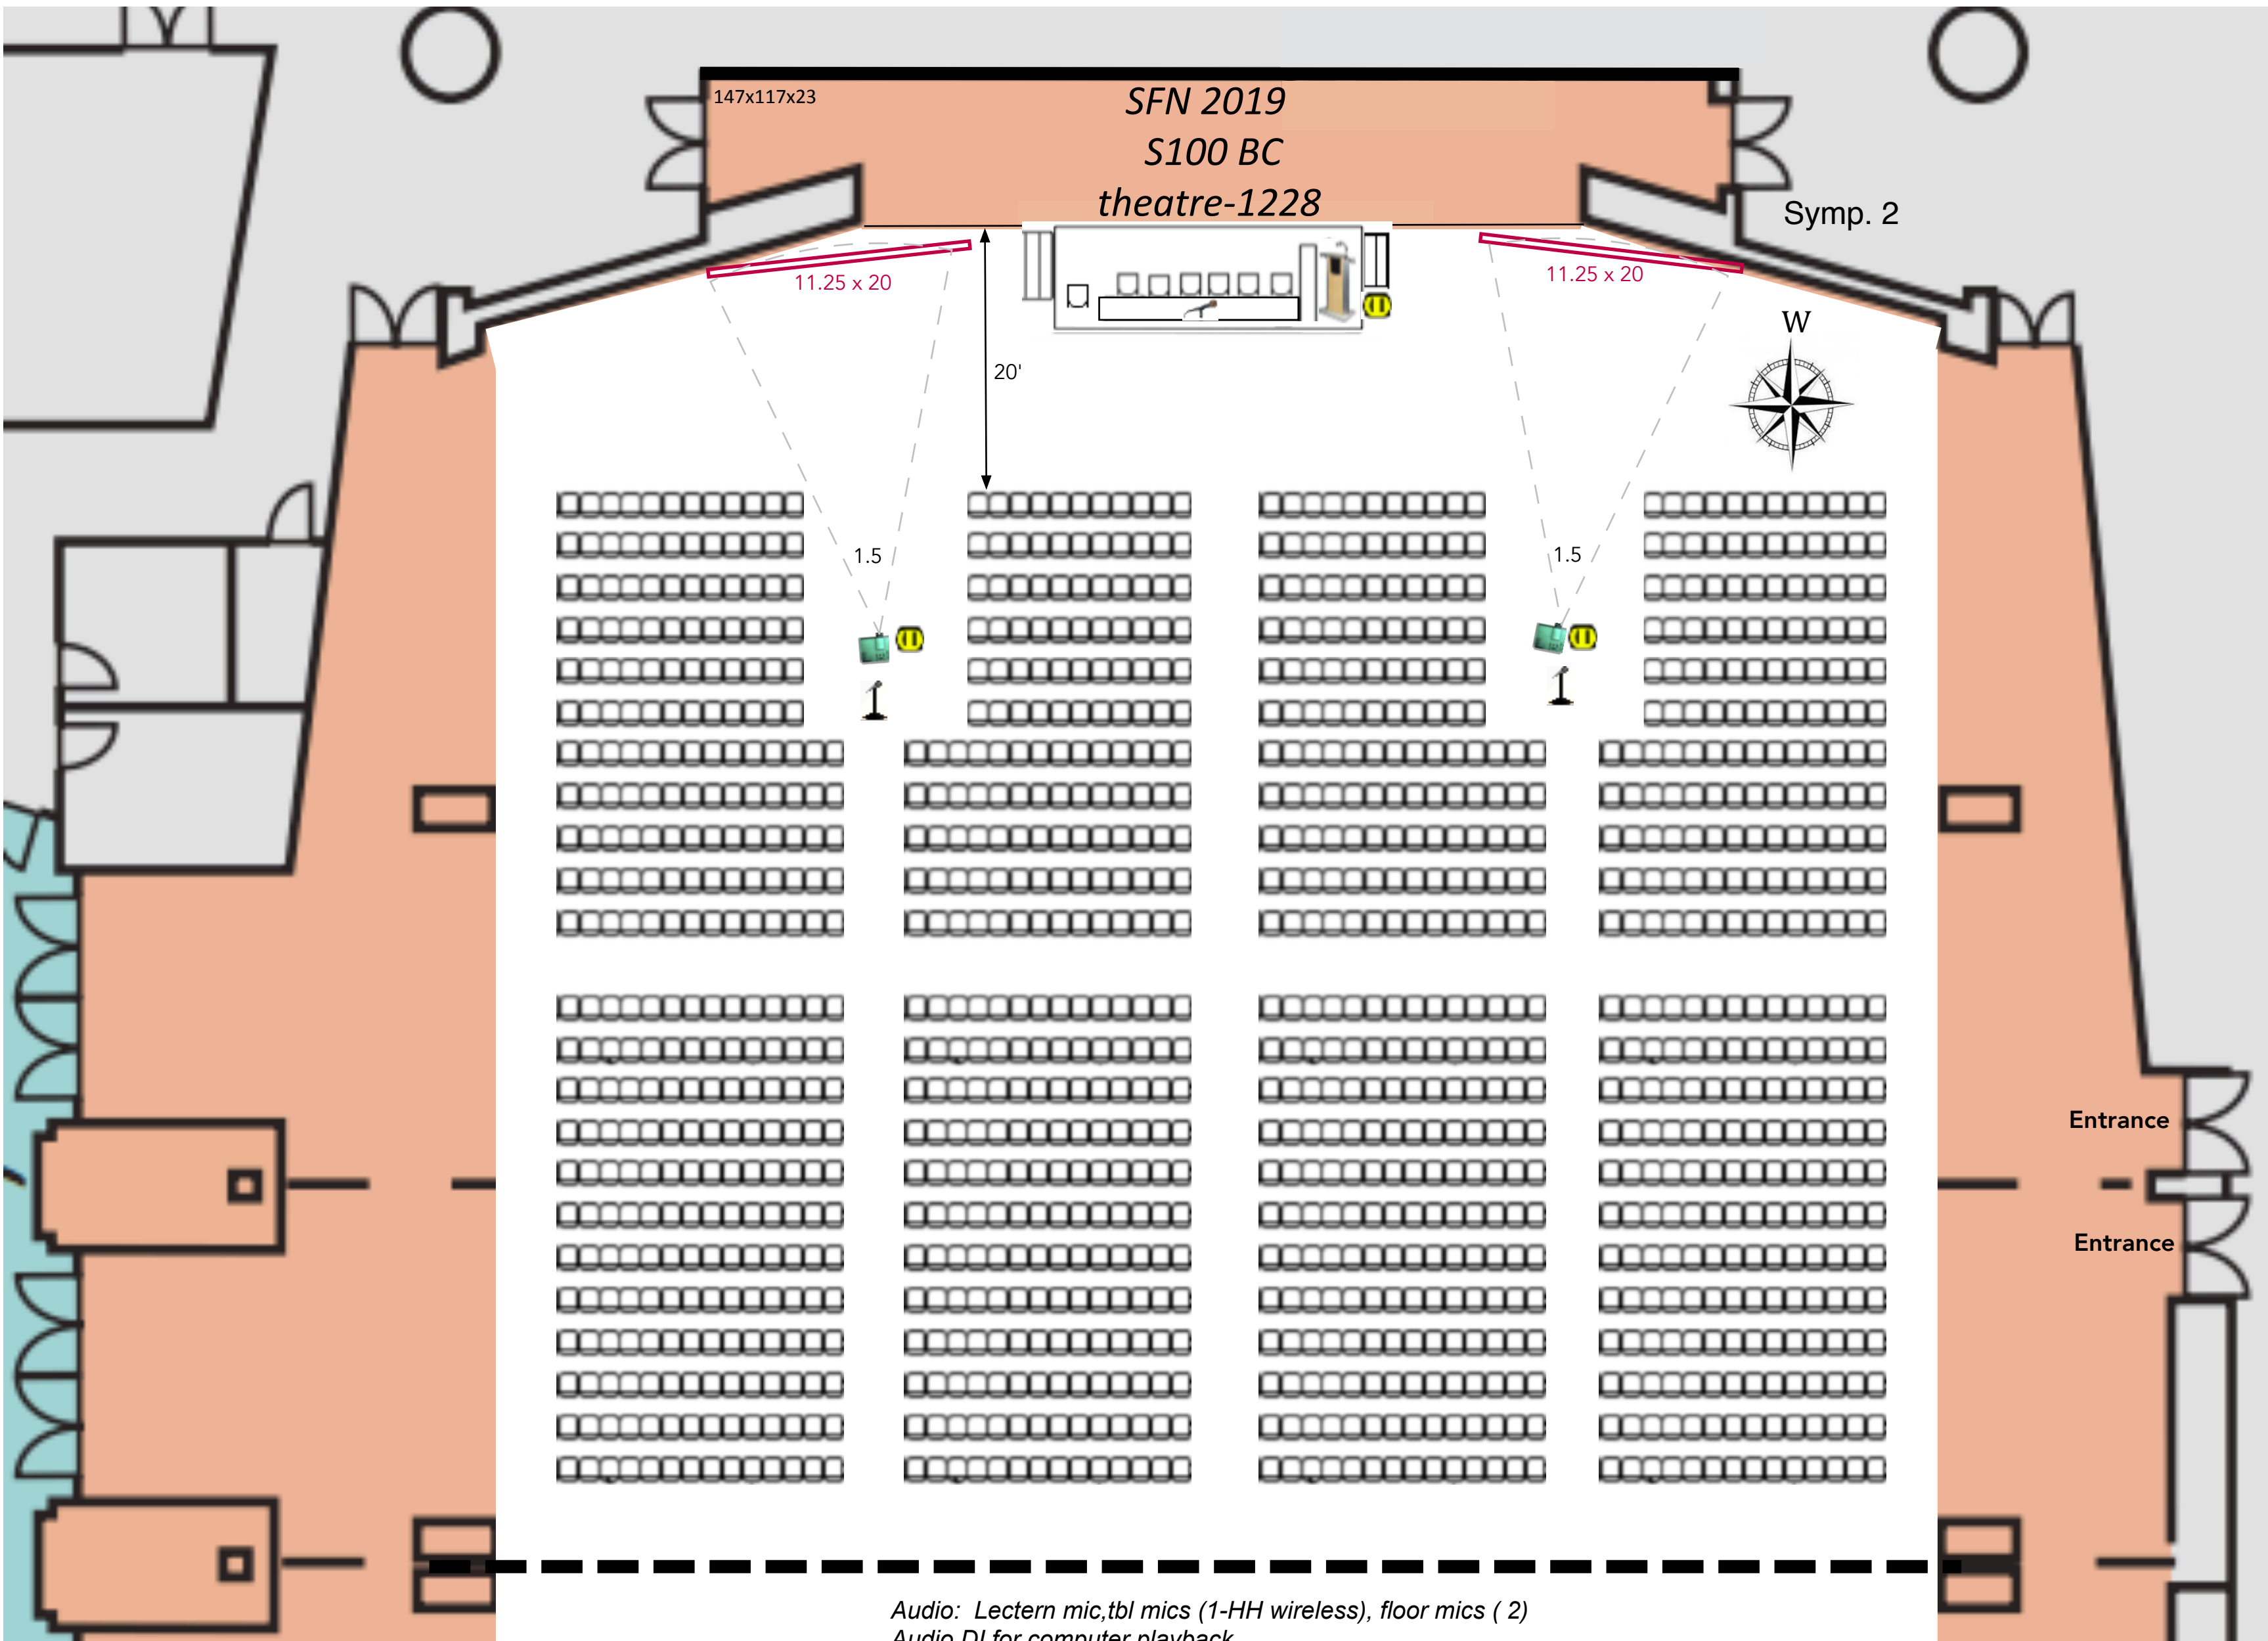

Audio: Lectern mic,tbl mics (1-HH wireless), floor mics (2)
Audio DI for computer playback
Platforms: Stage 24' x 8' x 30"
tables skirted: 2-8'x24" & 1-6'x18" next to lectern (The Expo Group)
lights : preset room lights out over screen
⚡ Electric : 3-110V,20amp (2-Proj / stg.)

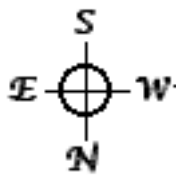


SFN 2019

S102

theatre-693

Mini Symp-2

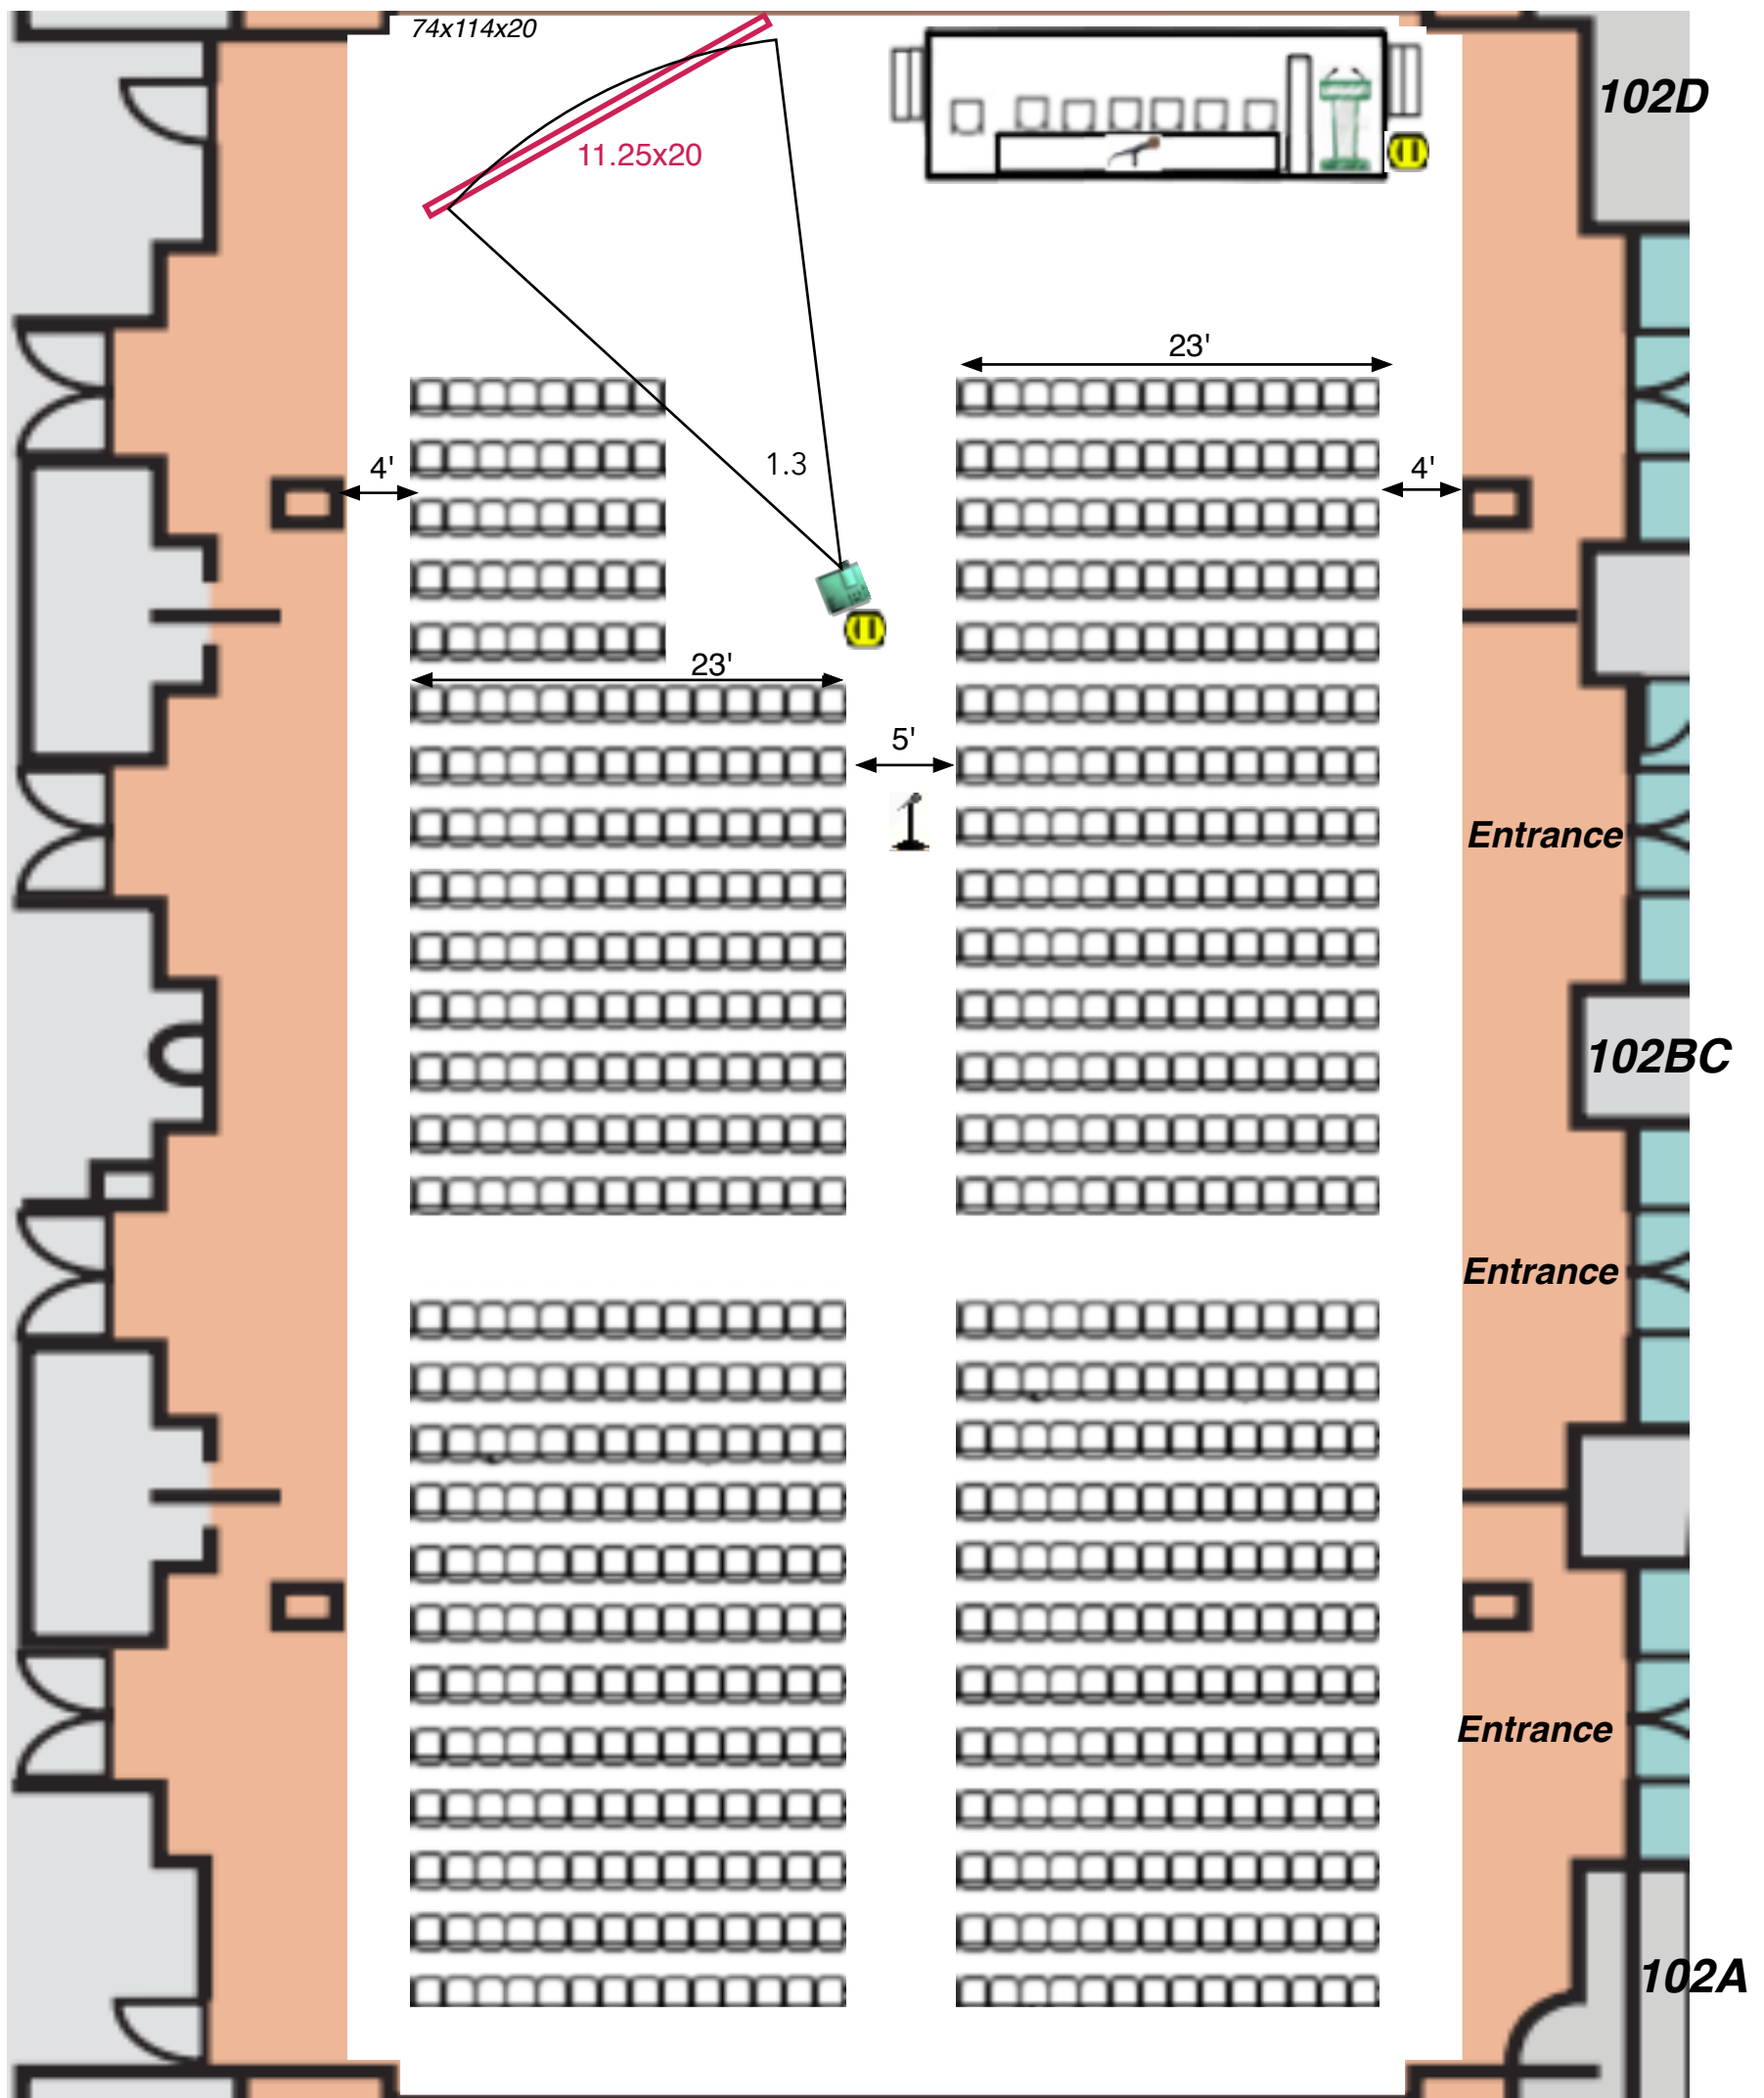

Audio: Lectern mic,tbl mics (1 HH wireless), floor mics (1)

Audio DI for computer playback

Platforms: Stage 24' x 8' x 24"

tables skirted: 8'x24" & 1-6'x18" next to lectern (The Expo Group)

lights : preset room lights out over screen


 Electric : 2-110V,20amp (Proj/stg)

SFN 2019

S103

theatre-685

Nano-1

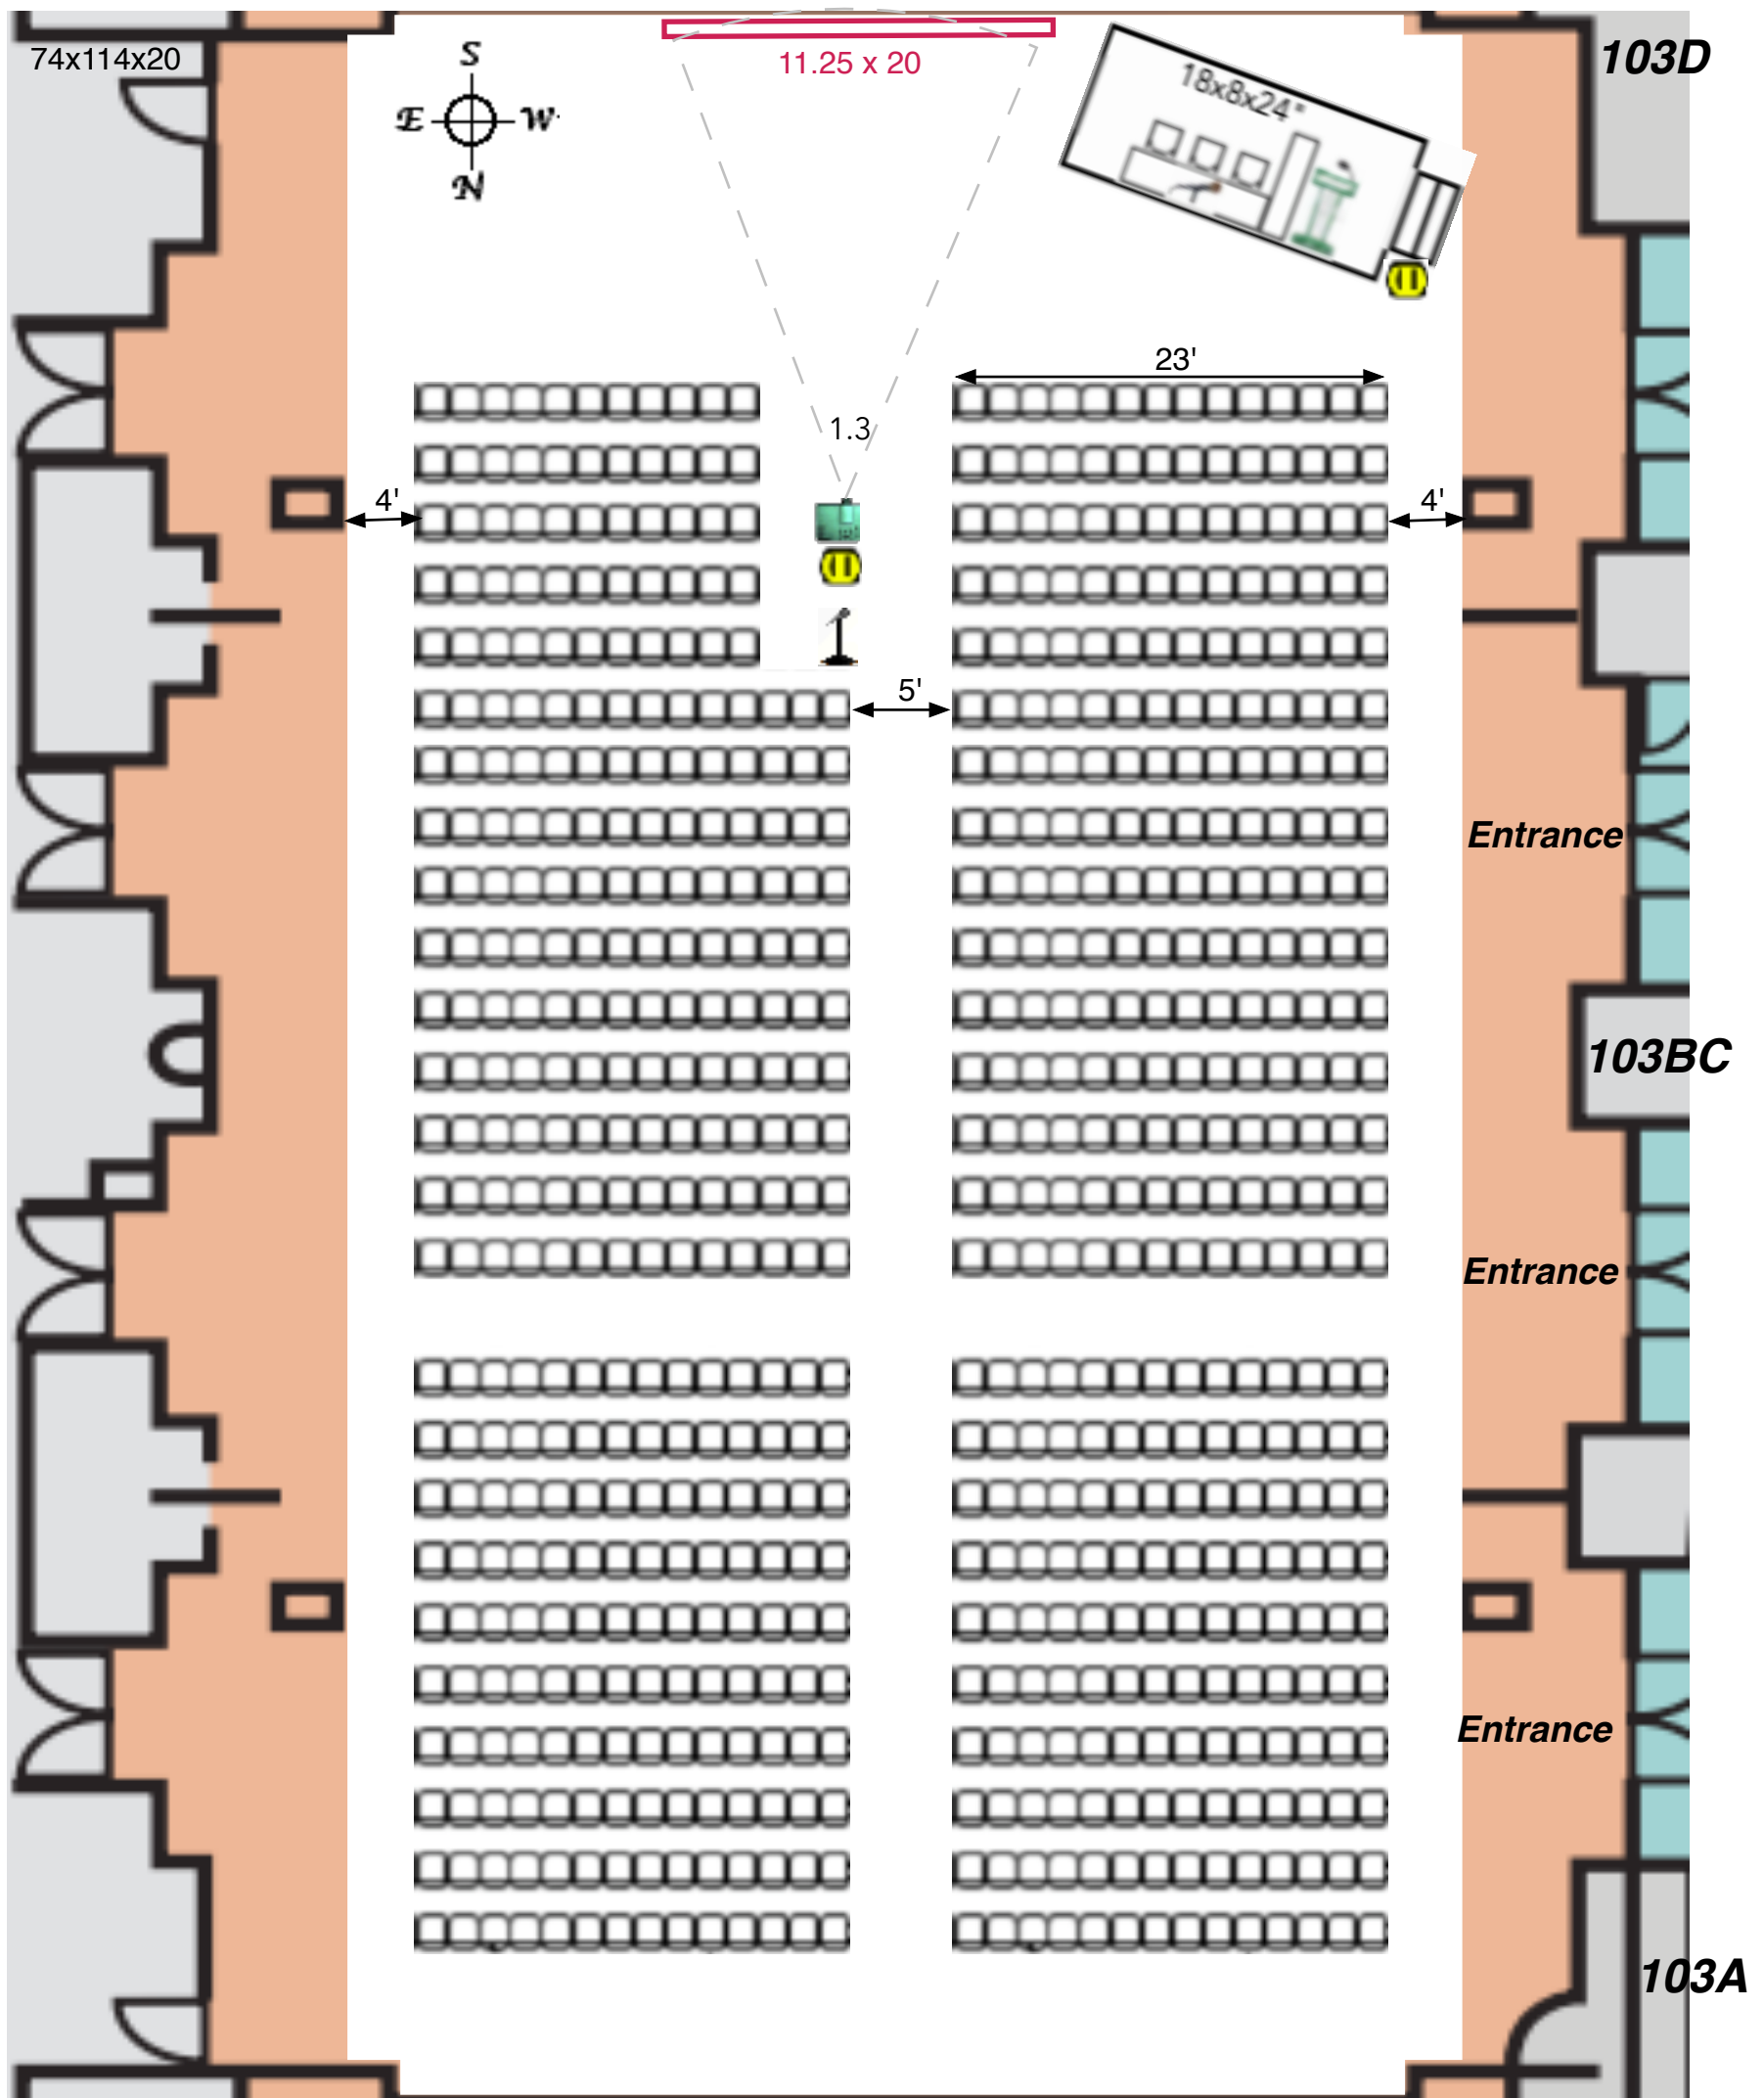

Audio: Lectern mic,tbl mic wireless (1), floor mics (1)


Audio DI for computer playback

Platforms: Stage 24' x 8' x 24"

tables skirted: 8'x24" & 1-6'x18" next to lectern (The Expo Group)

lights : preset room lights out over screen

 Electric : 2-110V,20amp (Proj/stg)

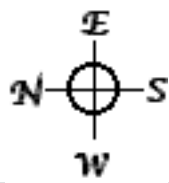


SFN 2019

S104

theatre-389

Nano 10

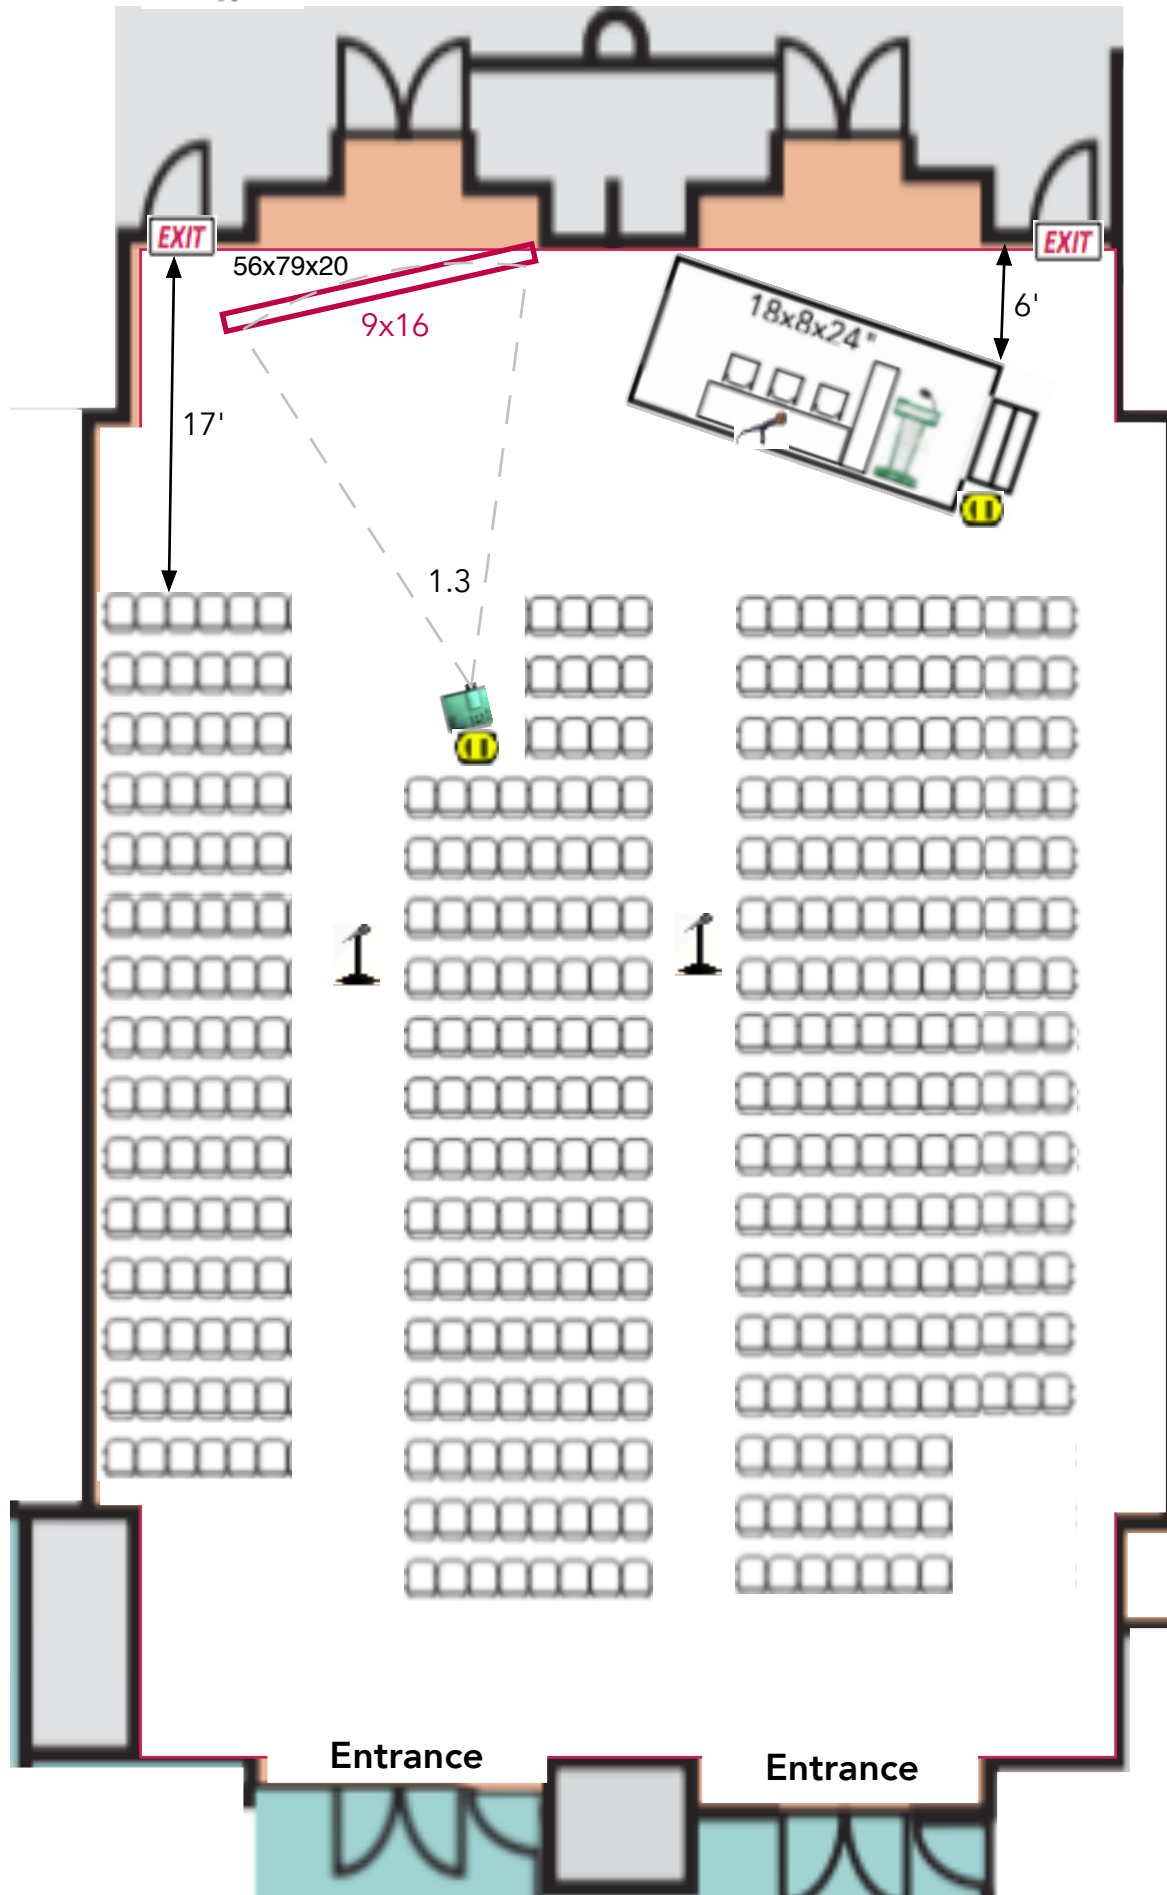

Audio: Lectern mic,tbl mic (1), floor mics (2)


Audio DI for computer playback

Platforms: Stage 18' x 8' x 24"

tables skirted: 8'x24" & 1-6'x18" next to lectern (The Expo Group)


lights : preset room lights out over screen

 Electric : 2-110V,20amp (Proj/AV stg)

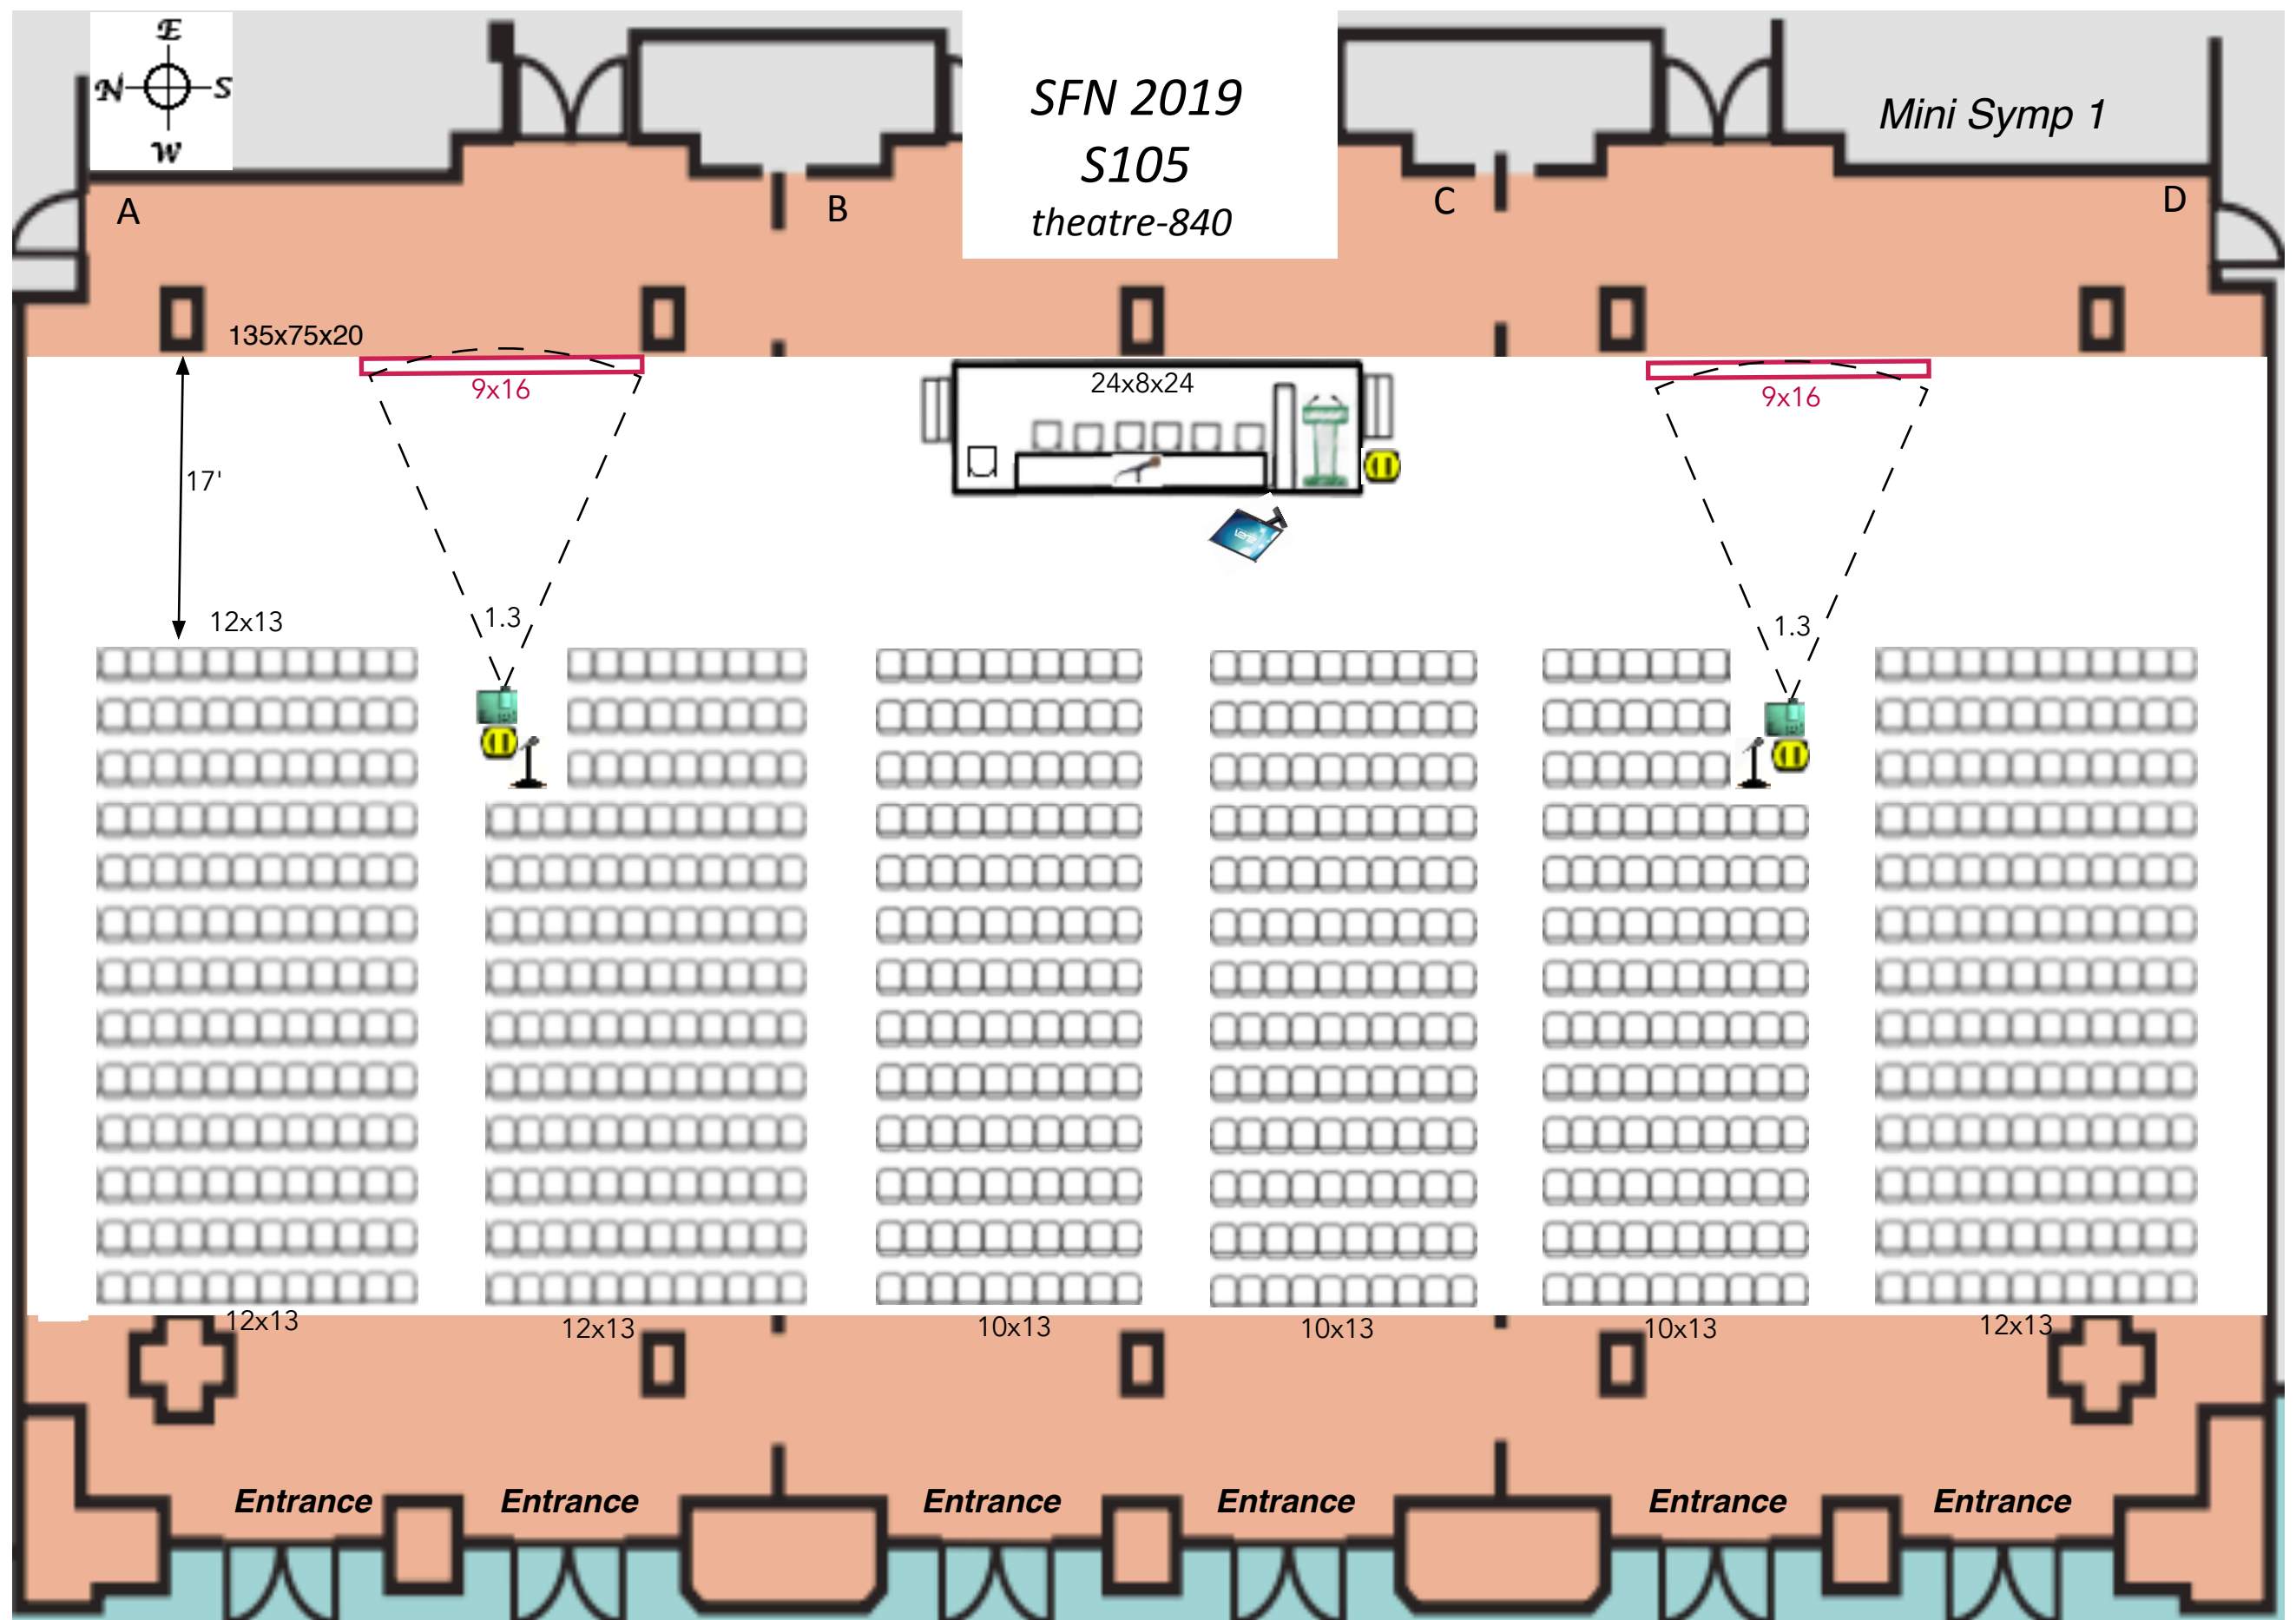

Mini Symp 1

Audio: Lectern mic,tbl mics (1 HH wireless), floor mics (2)
Audio DI for computer playback
Platforms: Stage 24' x 8' x 24"
tables skirted: 2-8'x24" & 1-6'x18" next to lectern (The Expo Group)
lights : preset room lights out over screen
Electric: 3-designated drops 110V 20amp ea. (2-DVP. 1 stg)

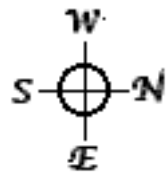


SFN 2019

S106

B100

64x87x20

Short Course-3

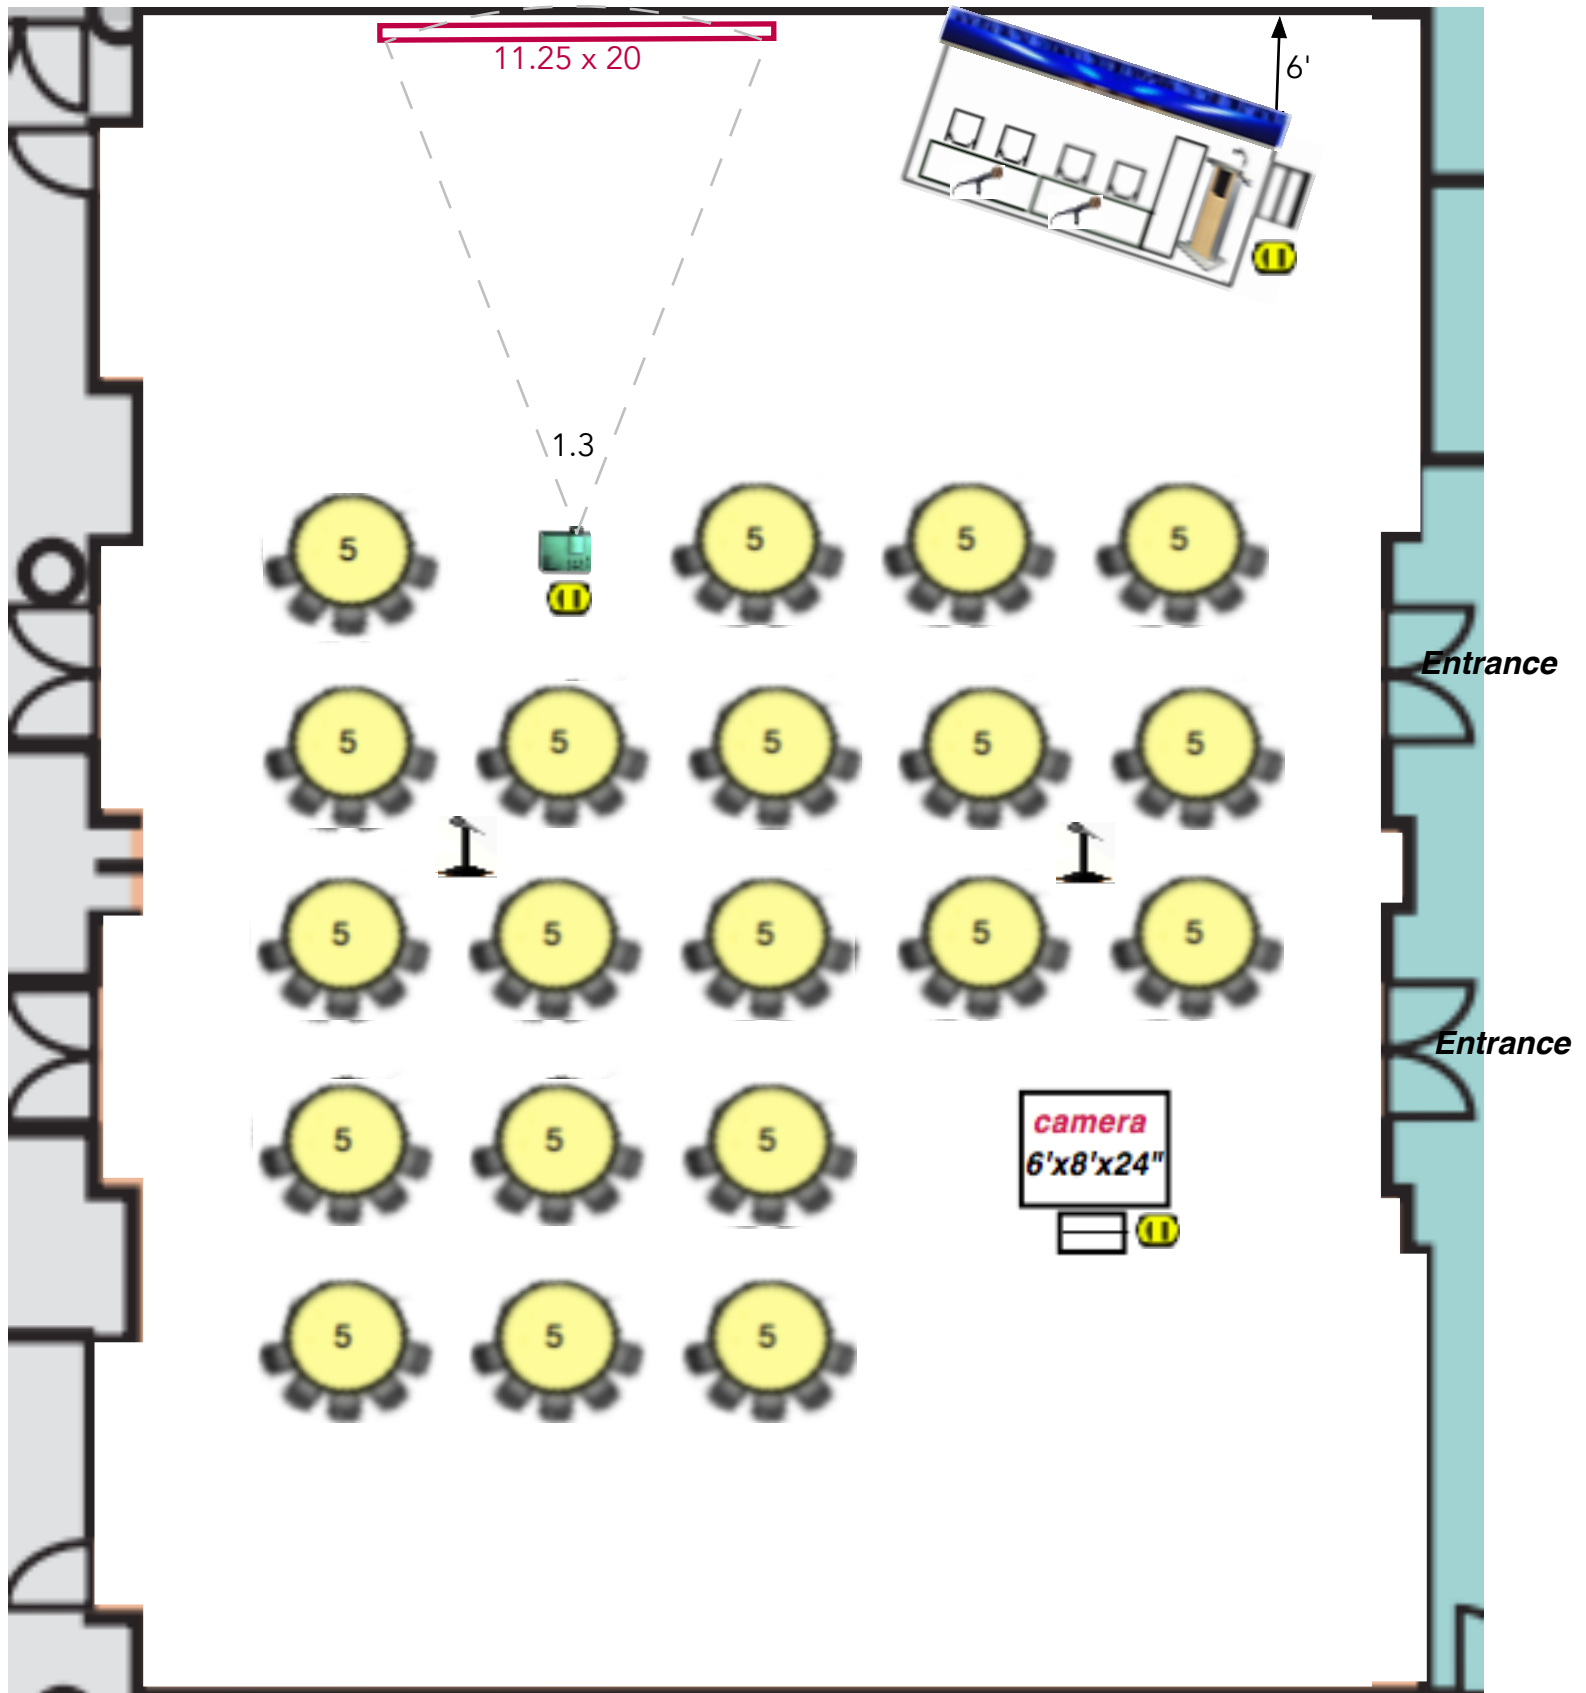

Audio: Lectern mic, tbl mics (2), floor mics (2)

Audio DI for computer playback


Platforms: Stage 18' x 8' x 24"

tables skirted: 8'x24" next to lectern

lights : preset room lights out over screen

stg wash & up lting

 Electric : 3-110V, 20amp drops (Proj, camera, stg)

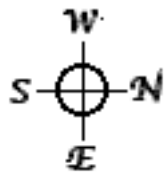

SFN 2019

S106

theatre-496

Nano-6

64x87x20

11.25 x 20

19'

6'

18x8x24"

1.3

Entrance

Entrance

Audio: Lectern mic,tbl mics (1), floor mics (2)

Audio DI for computer playback

Platforms: Stage 18' x 8' x 24"

tables skirted: 8'x24" next to lectern

lights : preset room lights out over screen


 Electric : 2-110V,20amp drops (Proj / AV stg)

SFN 2019


S401

SC breakouts 1 & 2 th-50


Nano-4

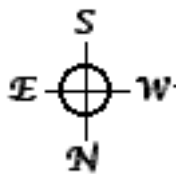

65x104x17.5

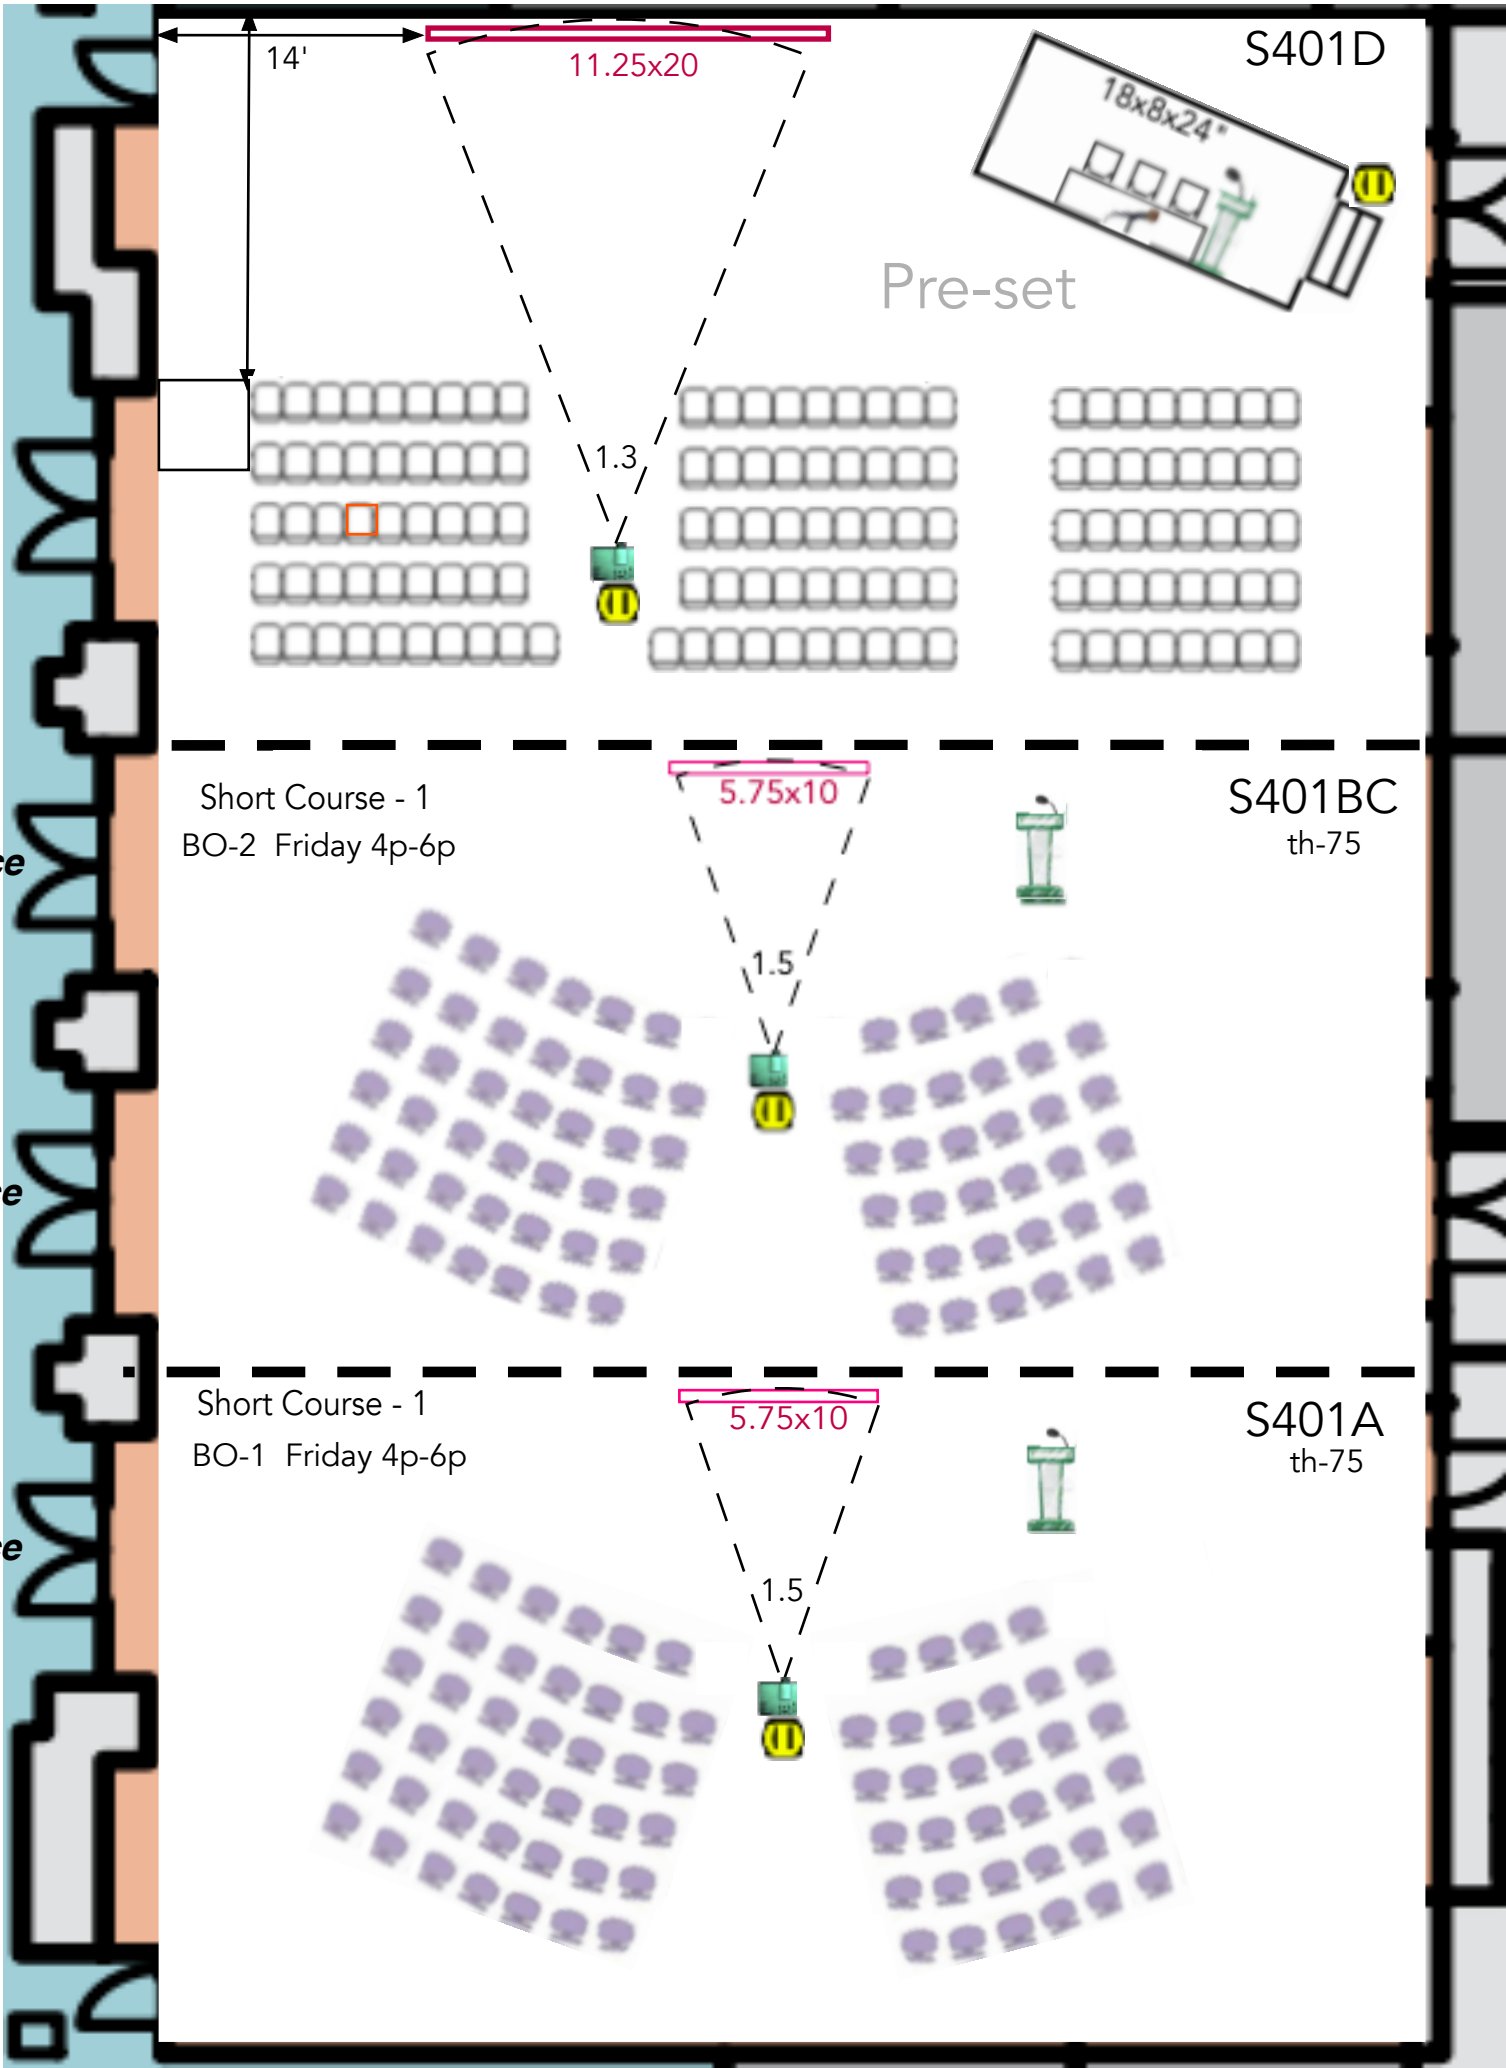

Electric : 1-110V,20amp (Proj.)

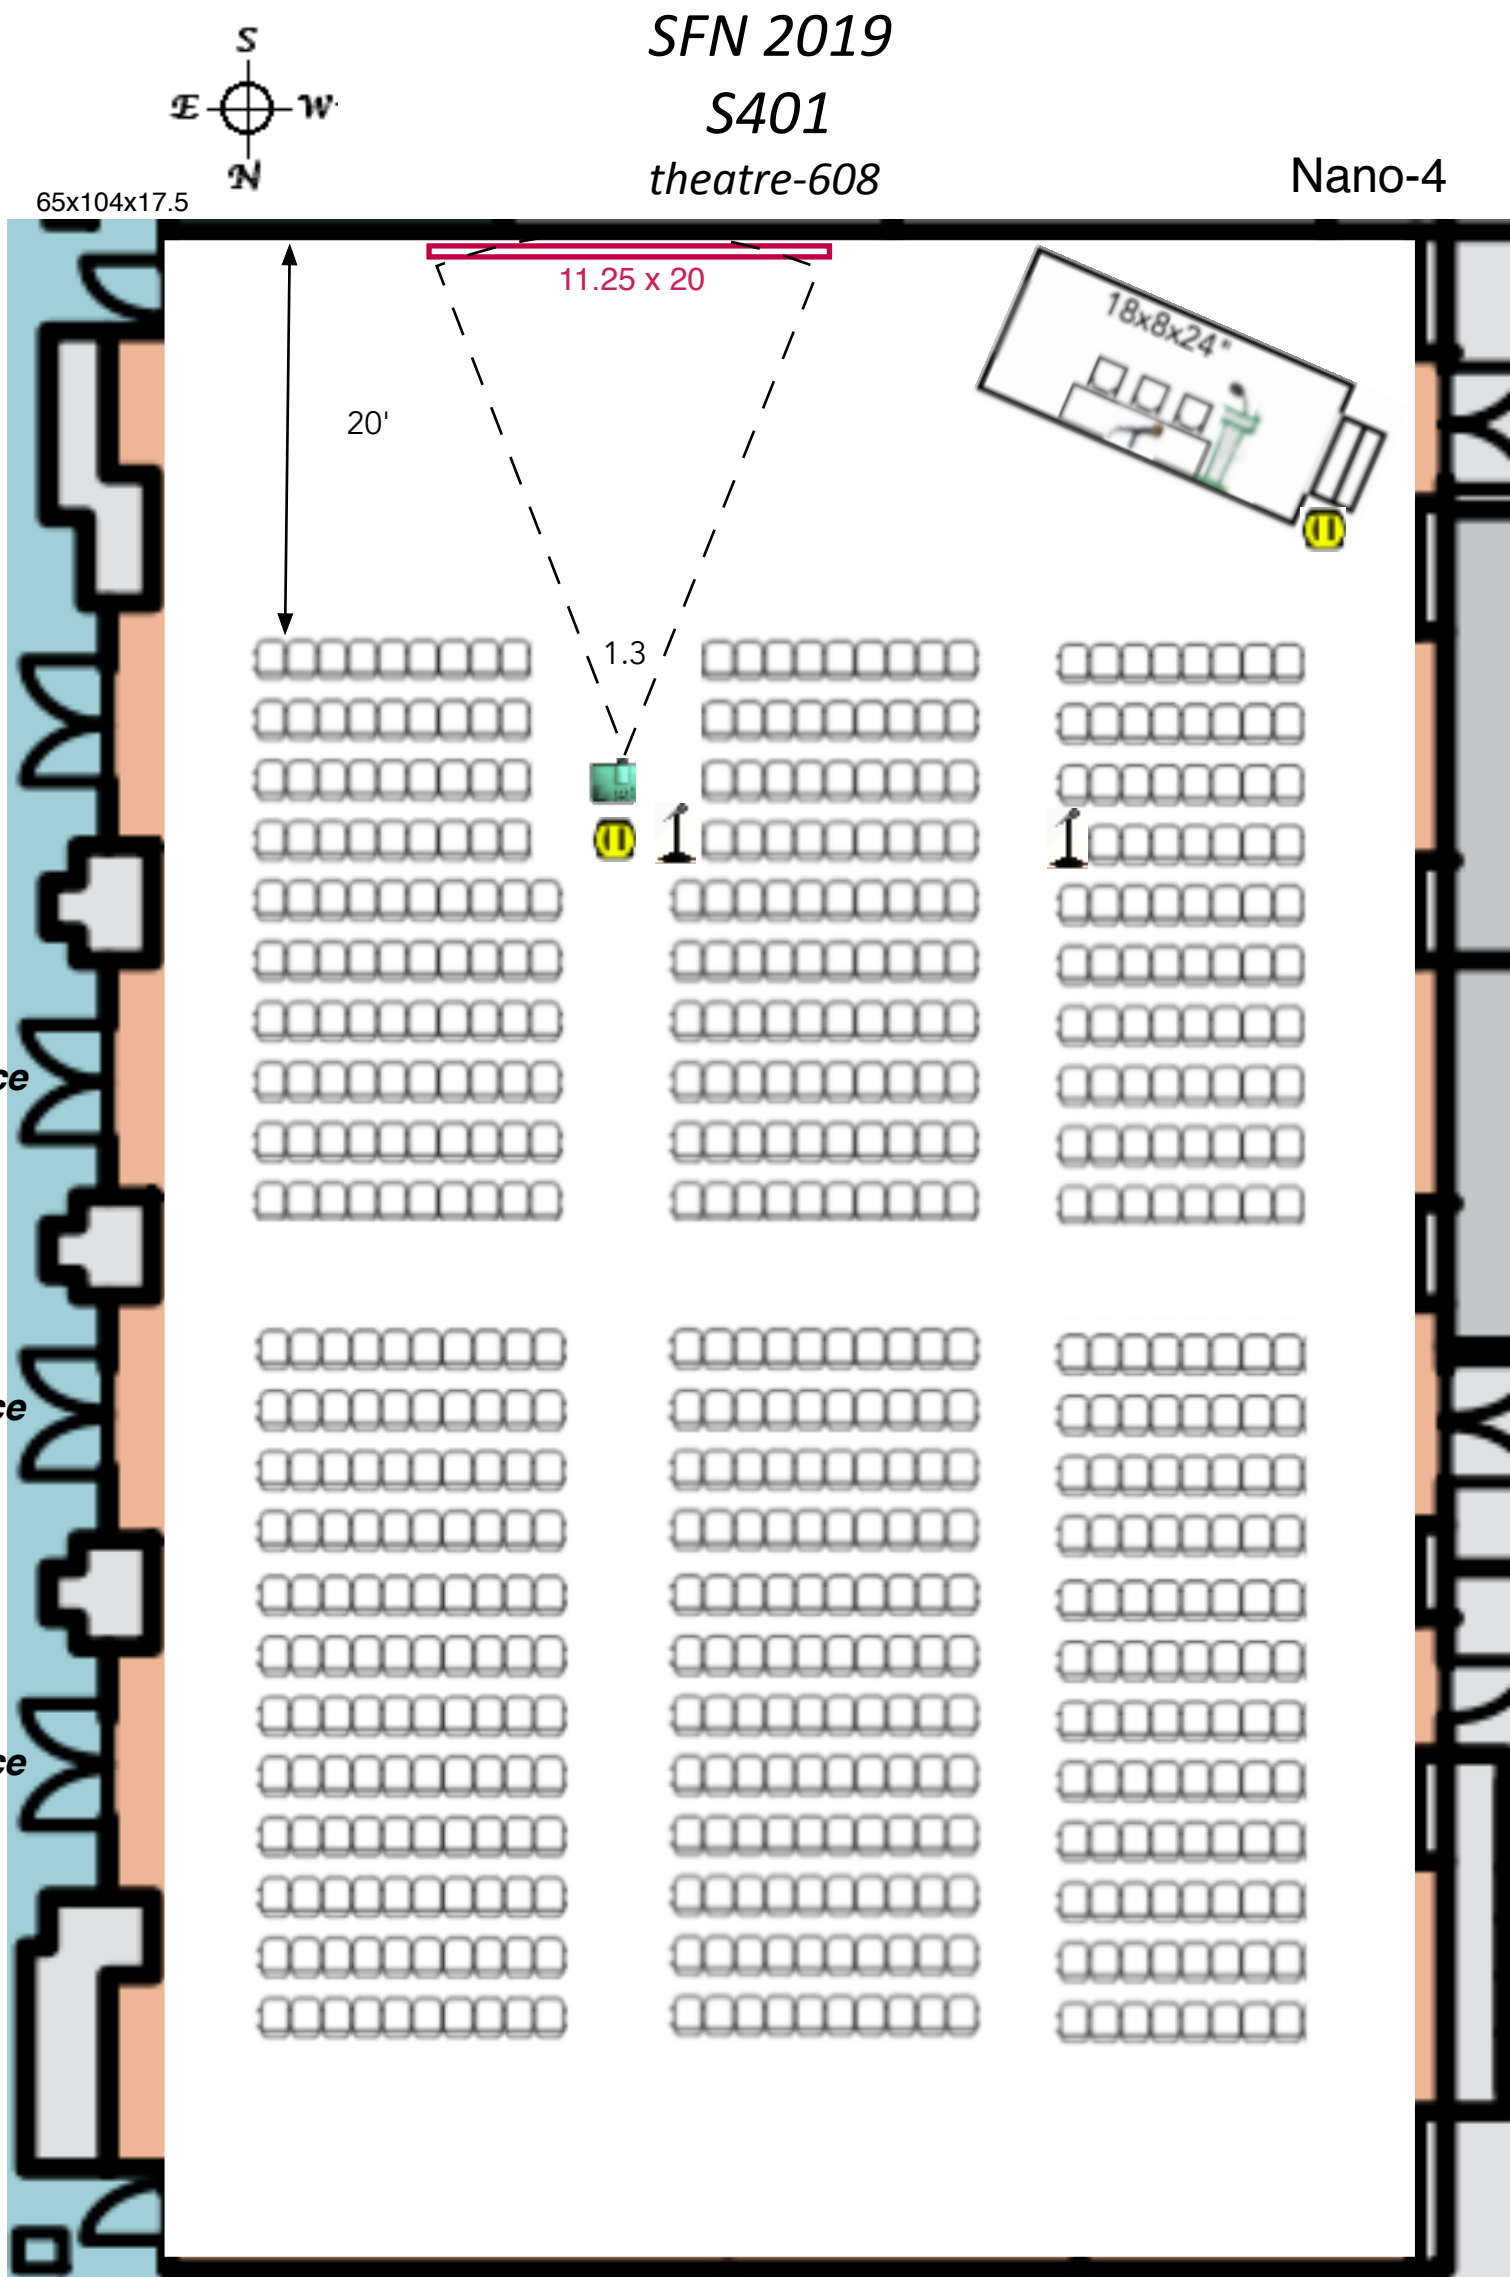

Audio: Lectern mic, tbl mic (1), floor mics (2)

Audio DI for computer playback

Platforms: Stage 18' x 8' x 24"

tables skirted: 8'x24" & 1-6'x18" next to lectern (The Expo Group)

lights : preset room lights out over screen

 *Electric : 2-110V, 20amp (Proj/stg)*




SFN 2019

S402


SC1 & SC2 semi circle-50

Nano-8

69x65x17.5

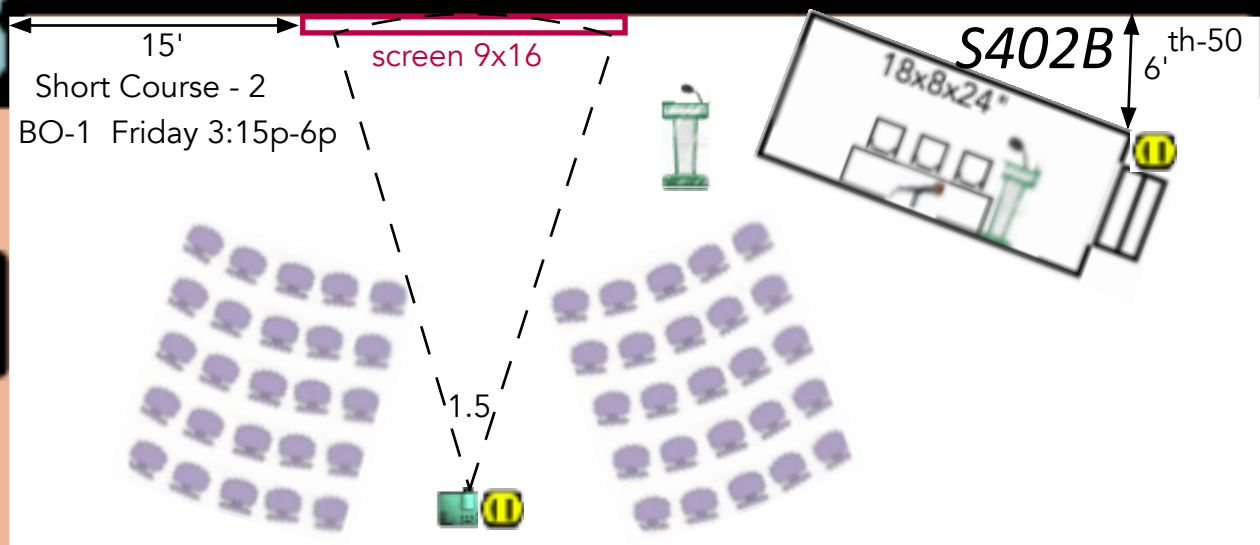

Entrance

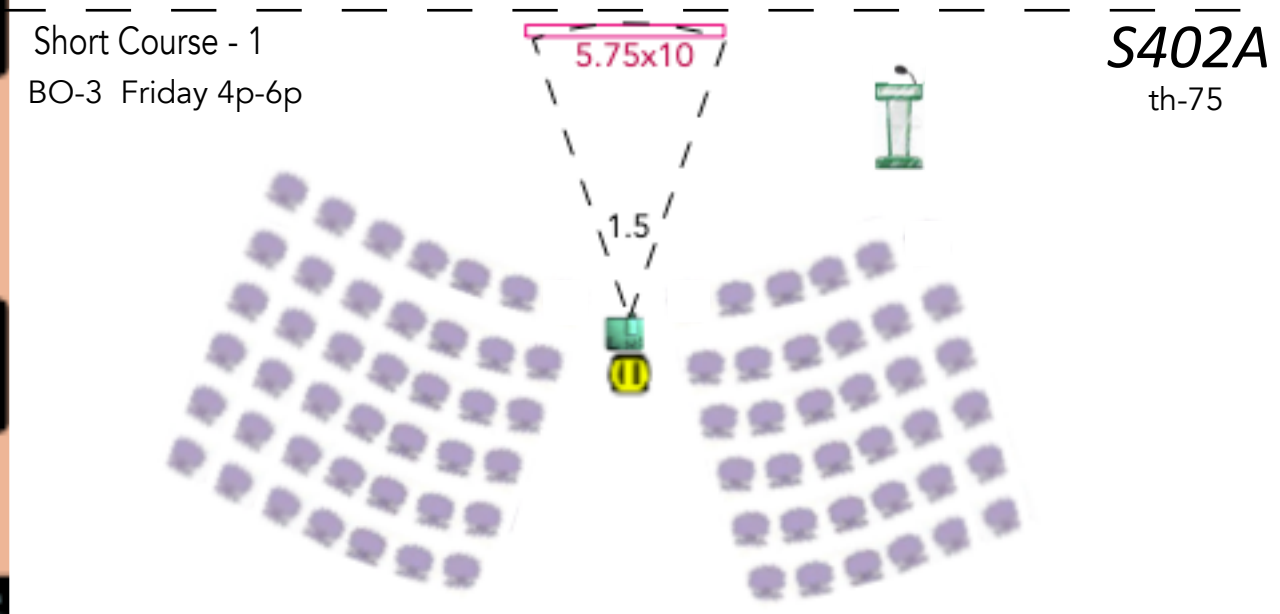

Entrance

Audio: Lectern mic,tbl mic (1), floor mics (1)

Audio DI for computer playback


Platforms: Stage 18' x 8' x 24"

tables skirted: 8'x24" & 1-6'x18" next to lectern (The Expo Group)

lights : preset room lights out over screen

 Electric : 1-110V,20amp (Proj/AV) SC2 402B

1-110V,20amp (Proj.) SC1 402A

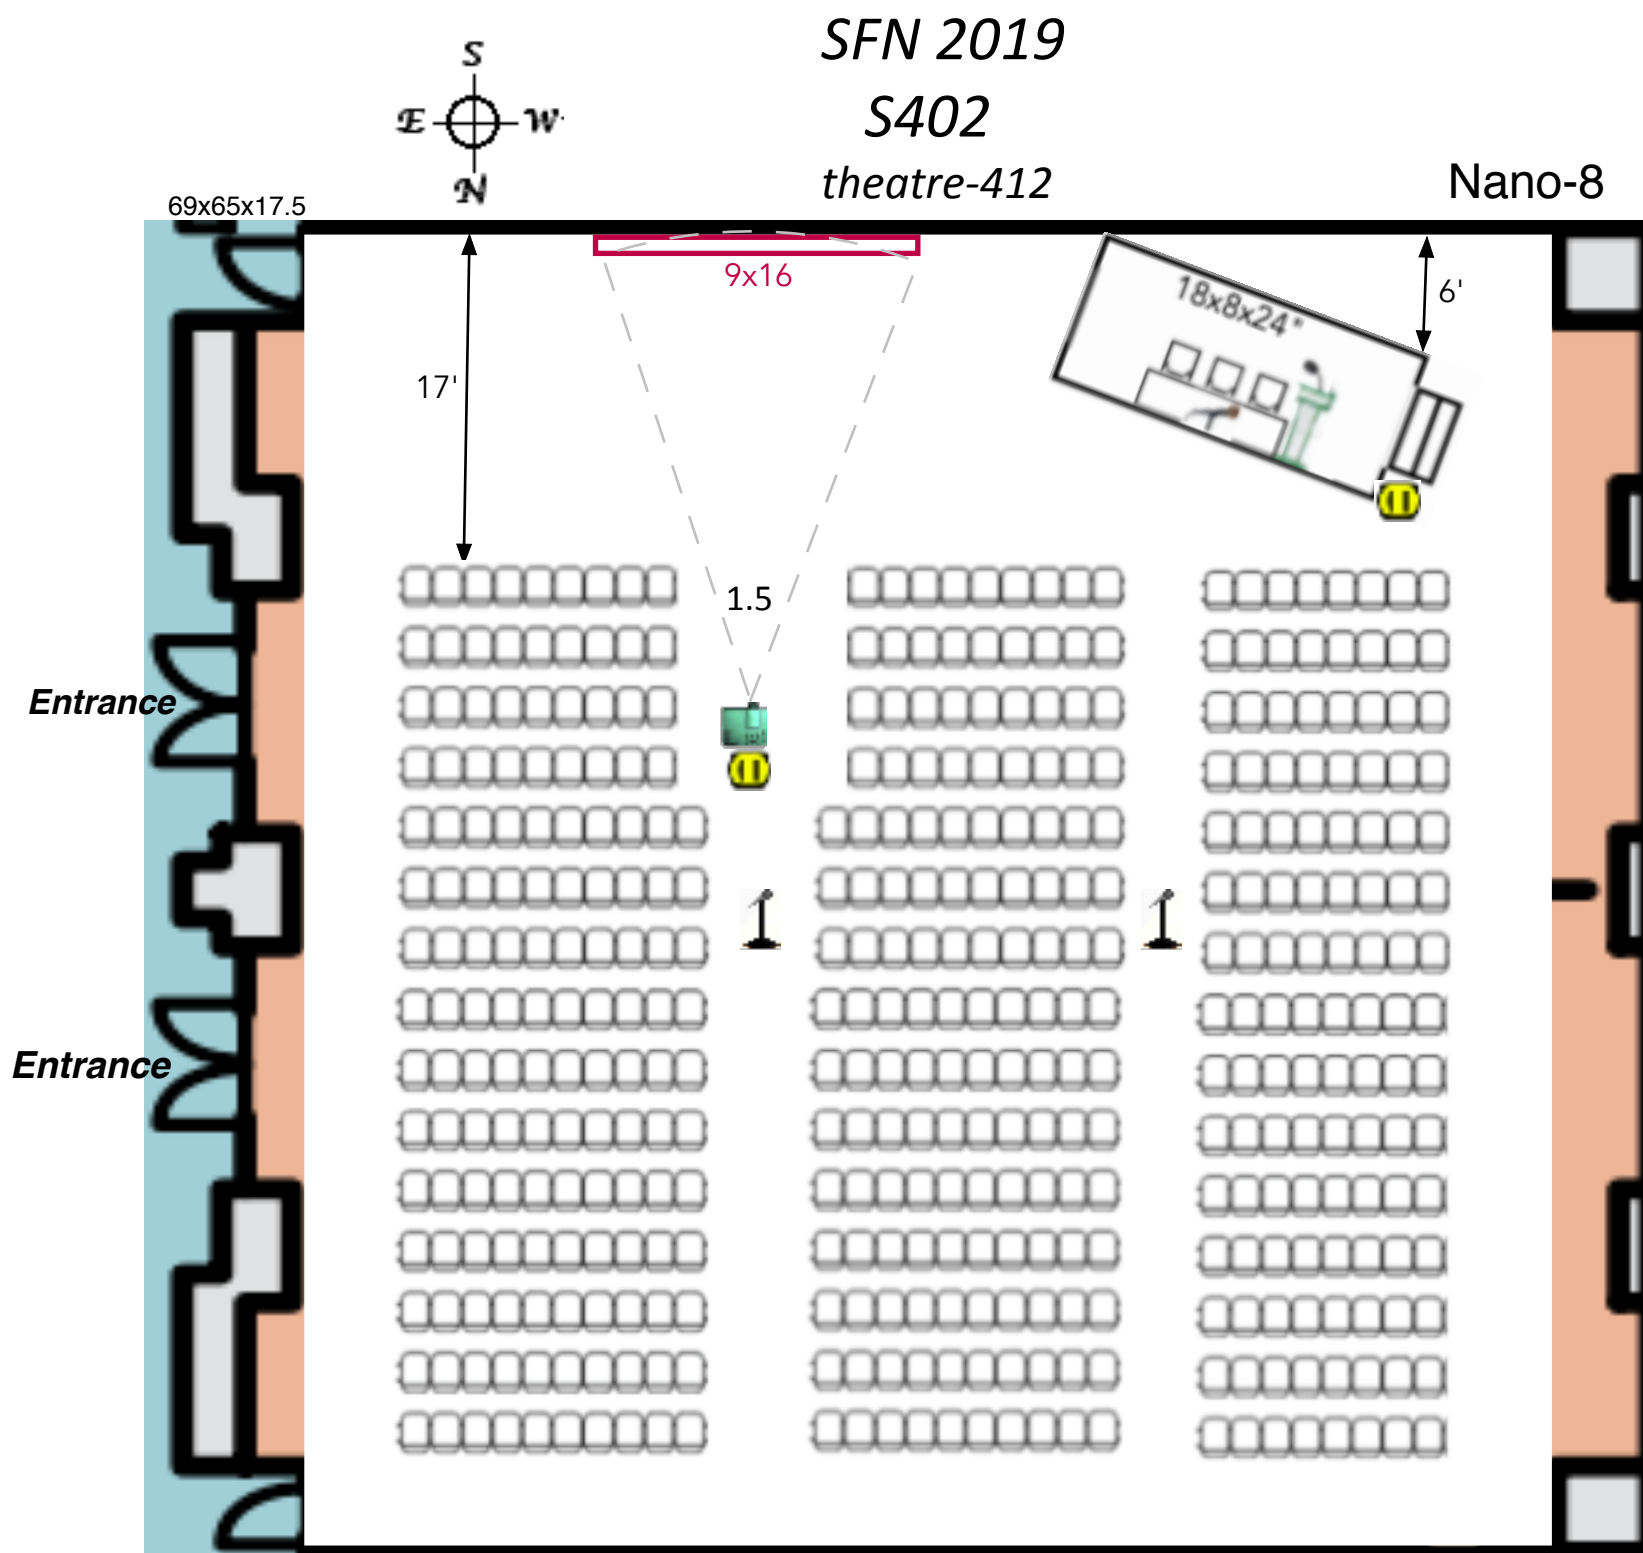

Audio: Lectern mic, tbl mic (1), floor mics (2)

Audio DI for computer playback

Platforms: Stage 18' x 8' x 24"

tables skirted: 8'x24" & 1-6'x18" next to lectern (*The Expo Group*)

lights : preset room lights out over screen


 Electric : 2-110V, 20amp (*Proj/AV stg*)

SFN 2019

S403

theatre-412

Nano 9

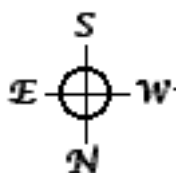

69x65x17.5

9x16

17'

6'

18x8x24"

Entrance

Entrance

Audio: Lectern mic,tbl mic (1), floor mics (2)


Audio DI for computer playback

Platforms: Stage 18' x 8' x 24"

tables skirted: 8'x24" & 1-6'x18" next to lectern (The Expo Group)

lights : preset room lights out over screen

 Electric : 2-110V,20amp (Proj/AV stg)

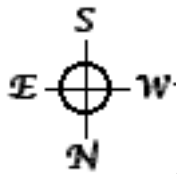


SFN 2019

S404

65x104x17.5

SC2 BO 4 semi circle - 50 / SC2 BO 2&3 Th-50

Nano-5

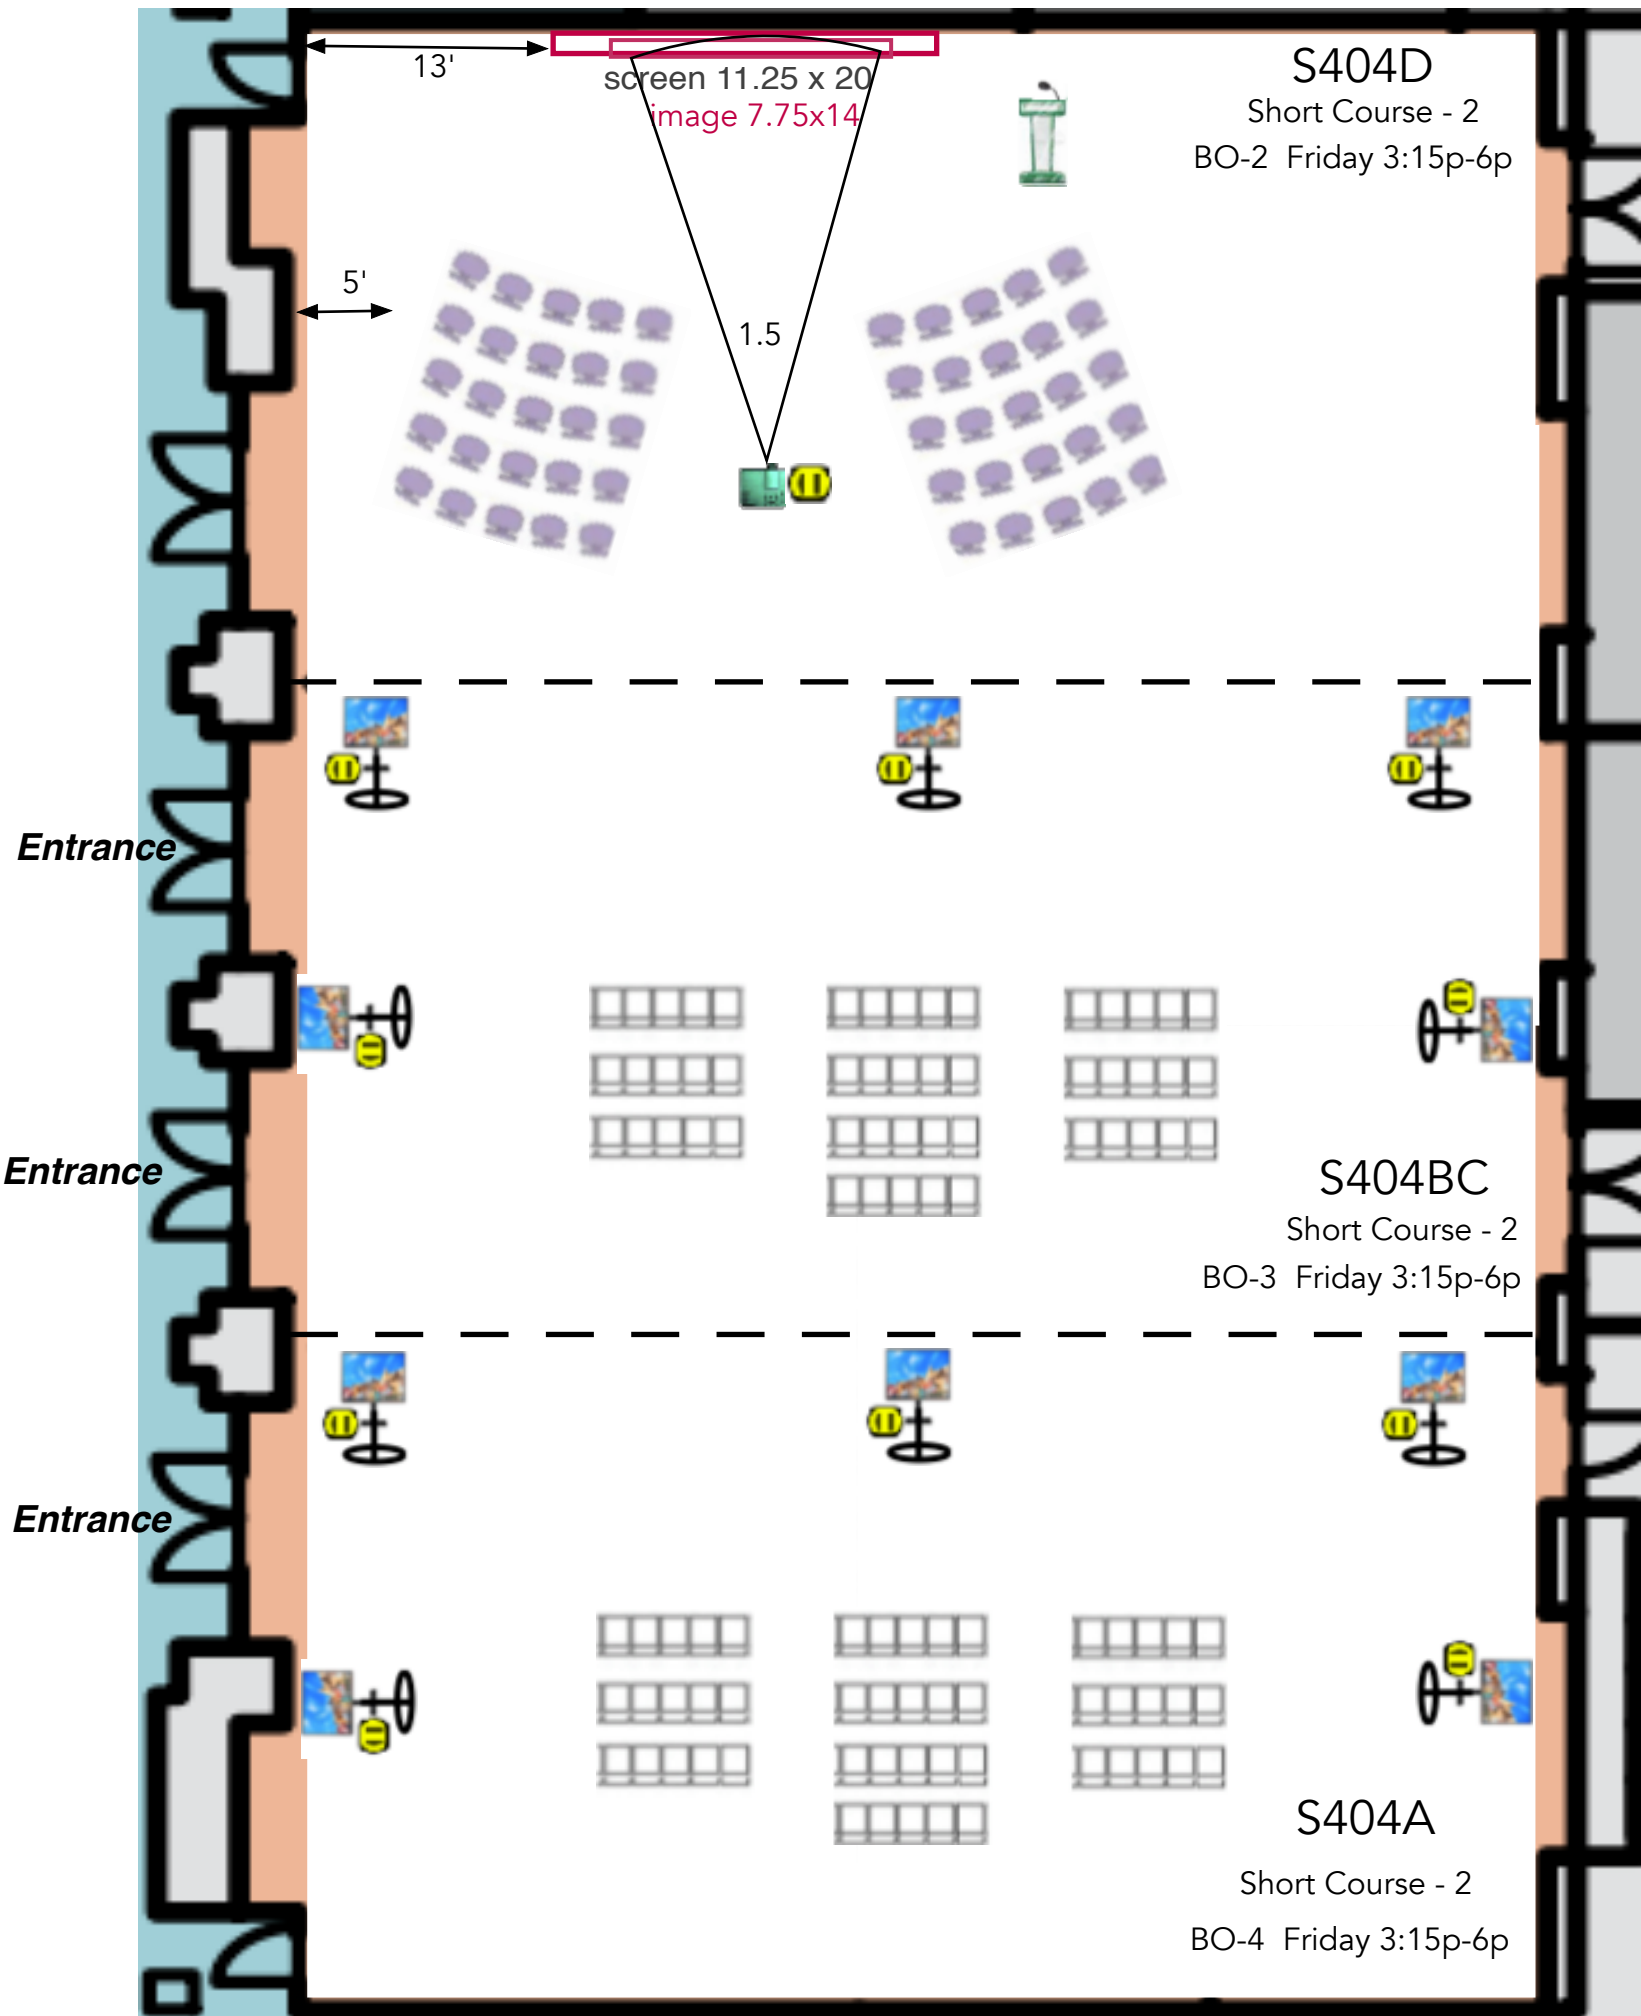


 Electric : 1-110V,20amp (Proj) 404D
5-110V outlets 404 A & BC

SFN 2019

S404

theatre-608

Nano-5

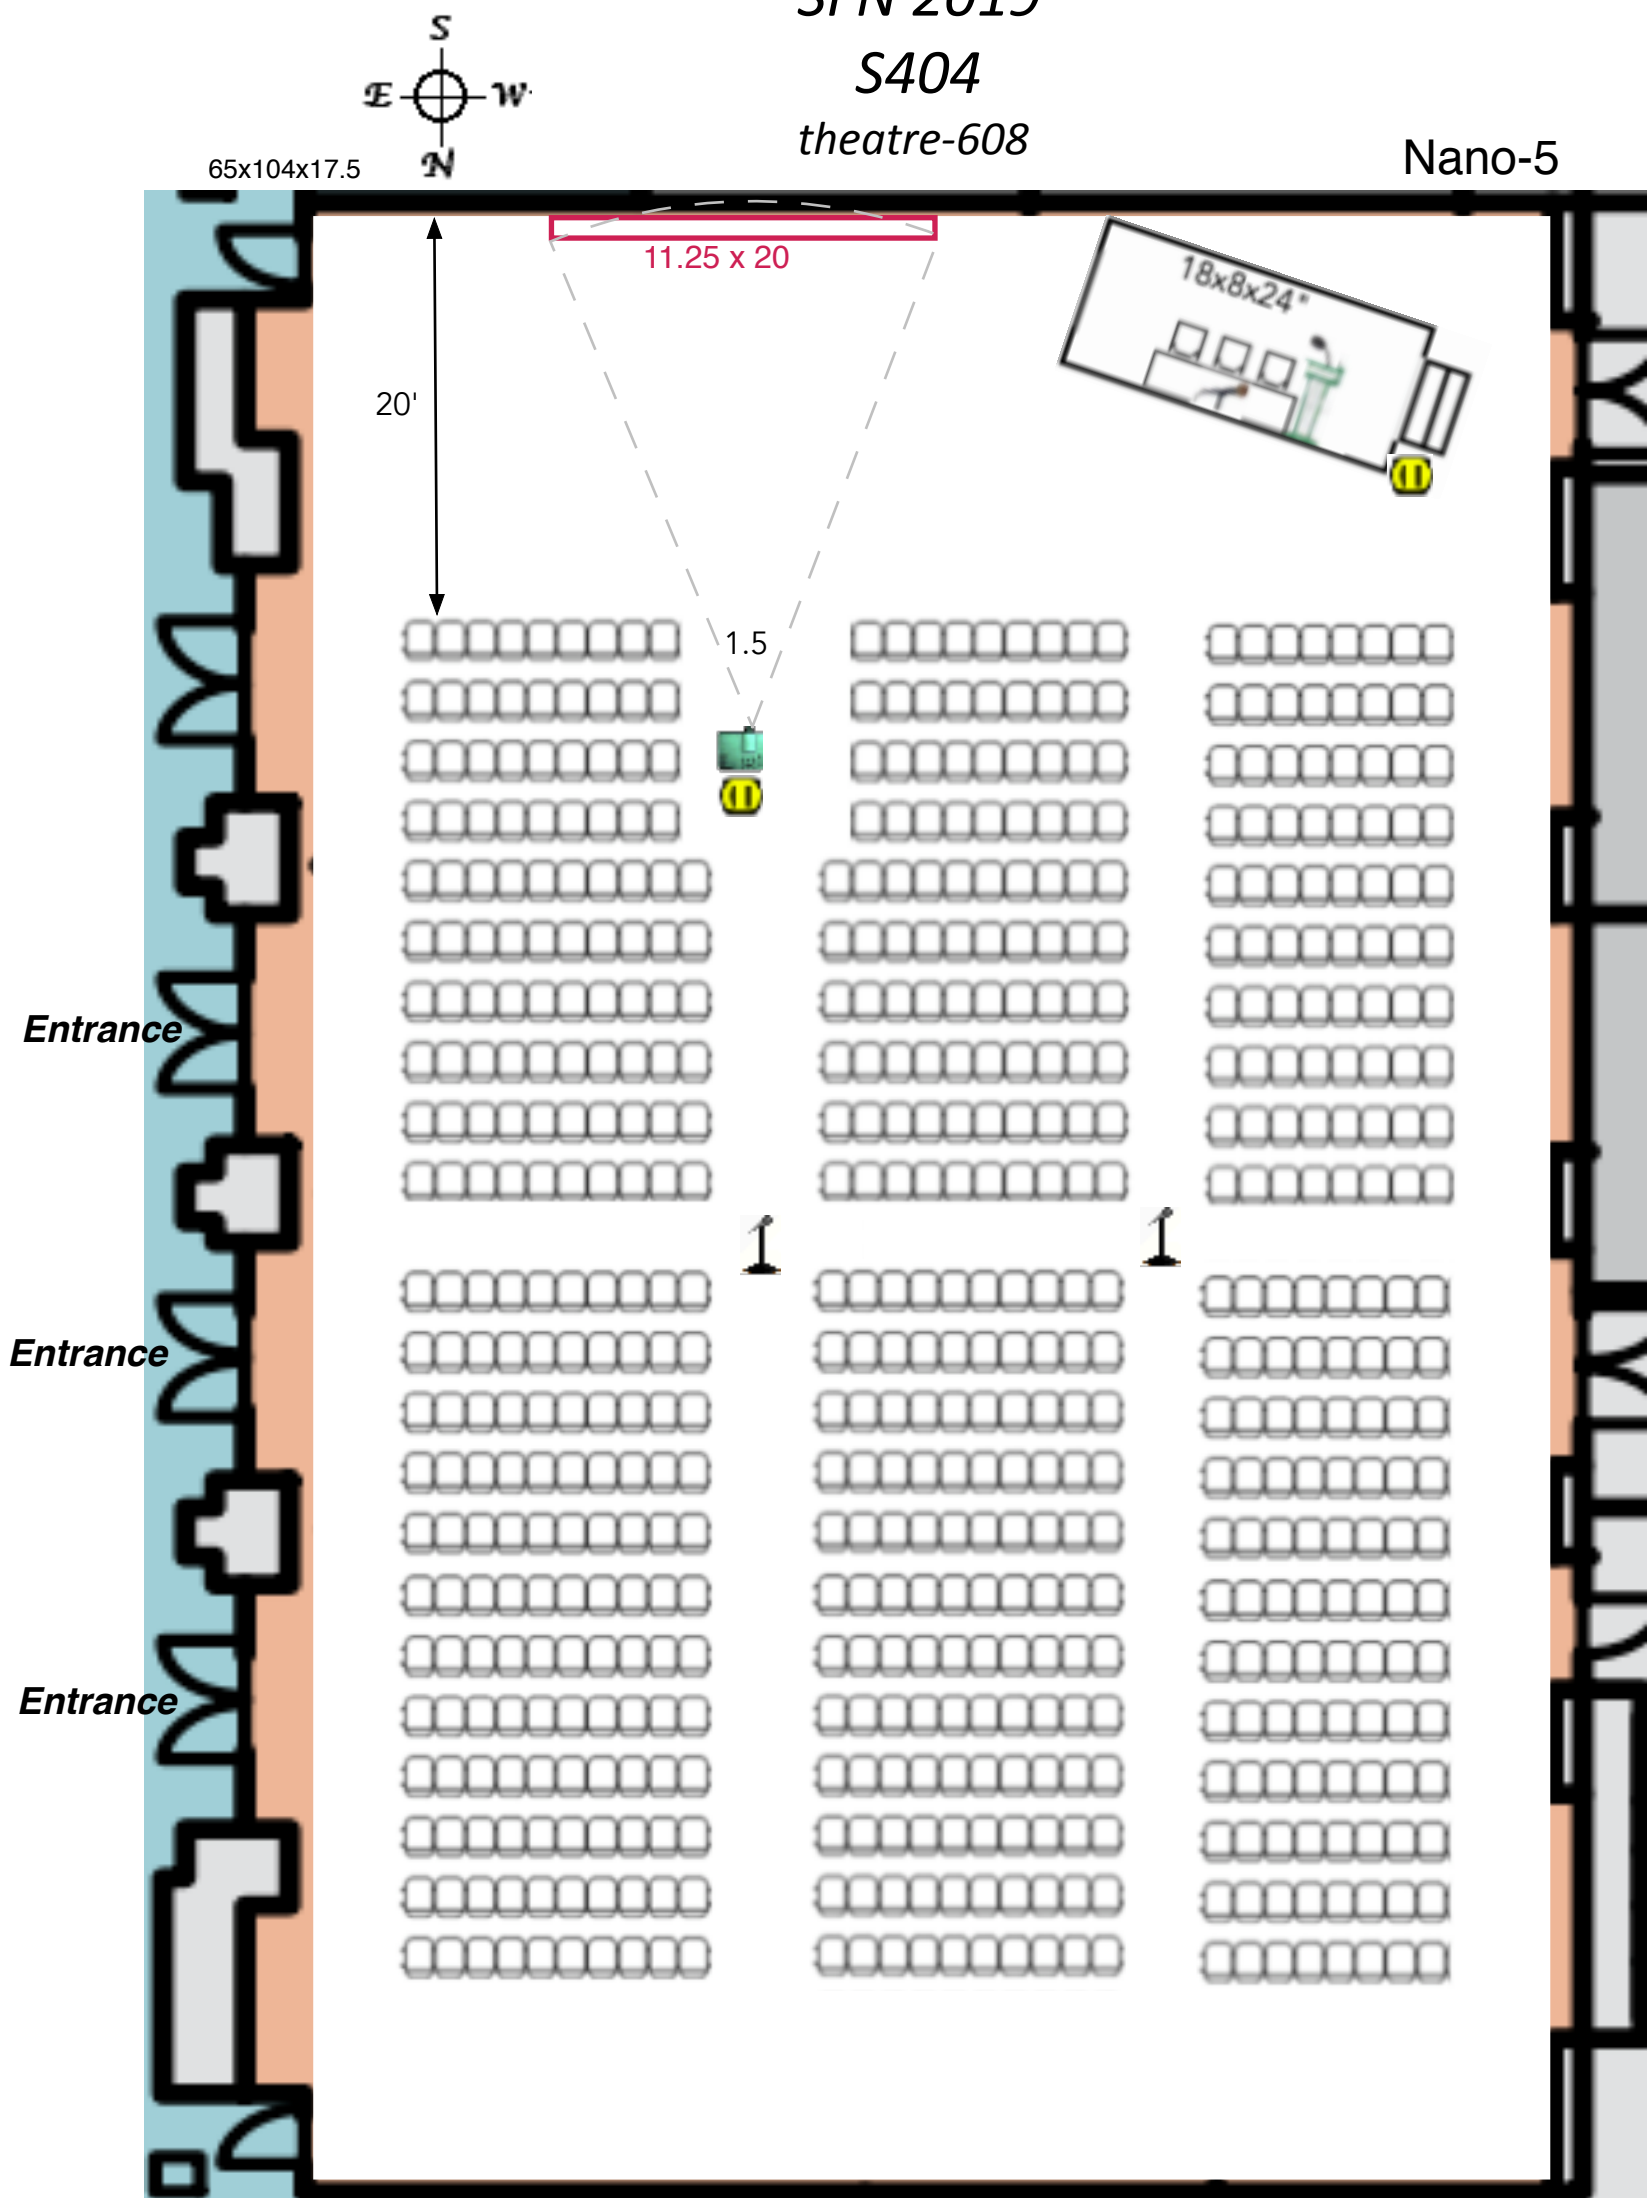

Audio: Lectern mic,tbl mic (1), floor mics (2)

Audio DI for computer playback

Platforms: Stage 18' x 8' x 24"


tables skirted: 8'x24" & 1-6'x18" next to lectern (The Expo Group)

lights : preset room lights out over screen

 Electric : 2-110V,20amp (Proj/AV stg)

 Electric : 2-110V,20amp (Proj/AV stg)


SFN 2019
S406 A
theatre-1118

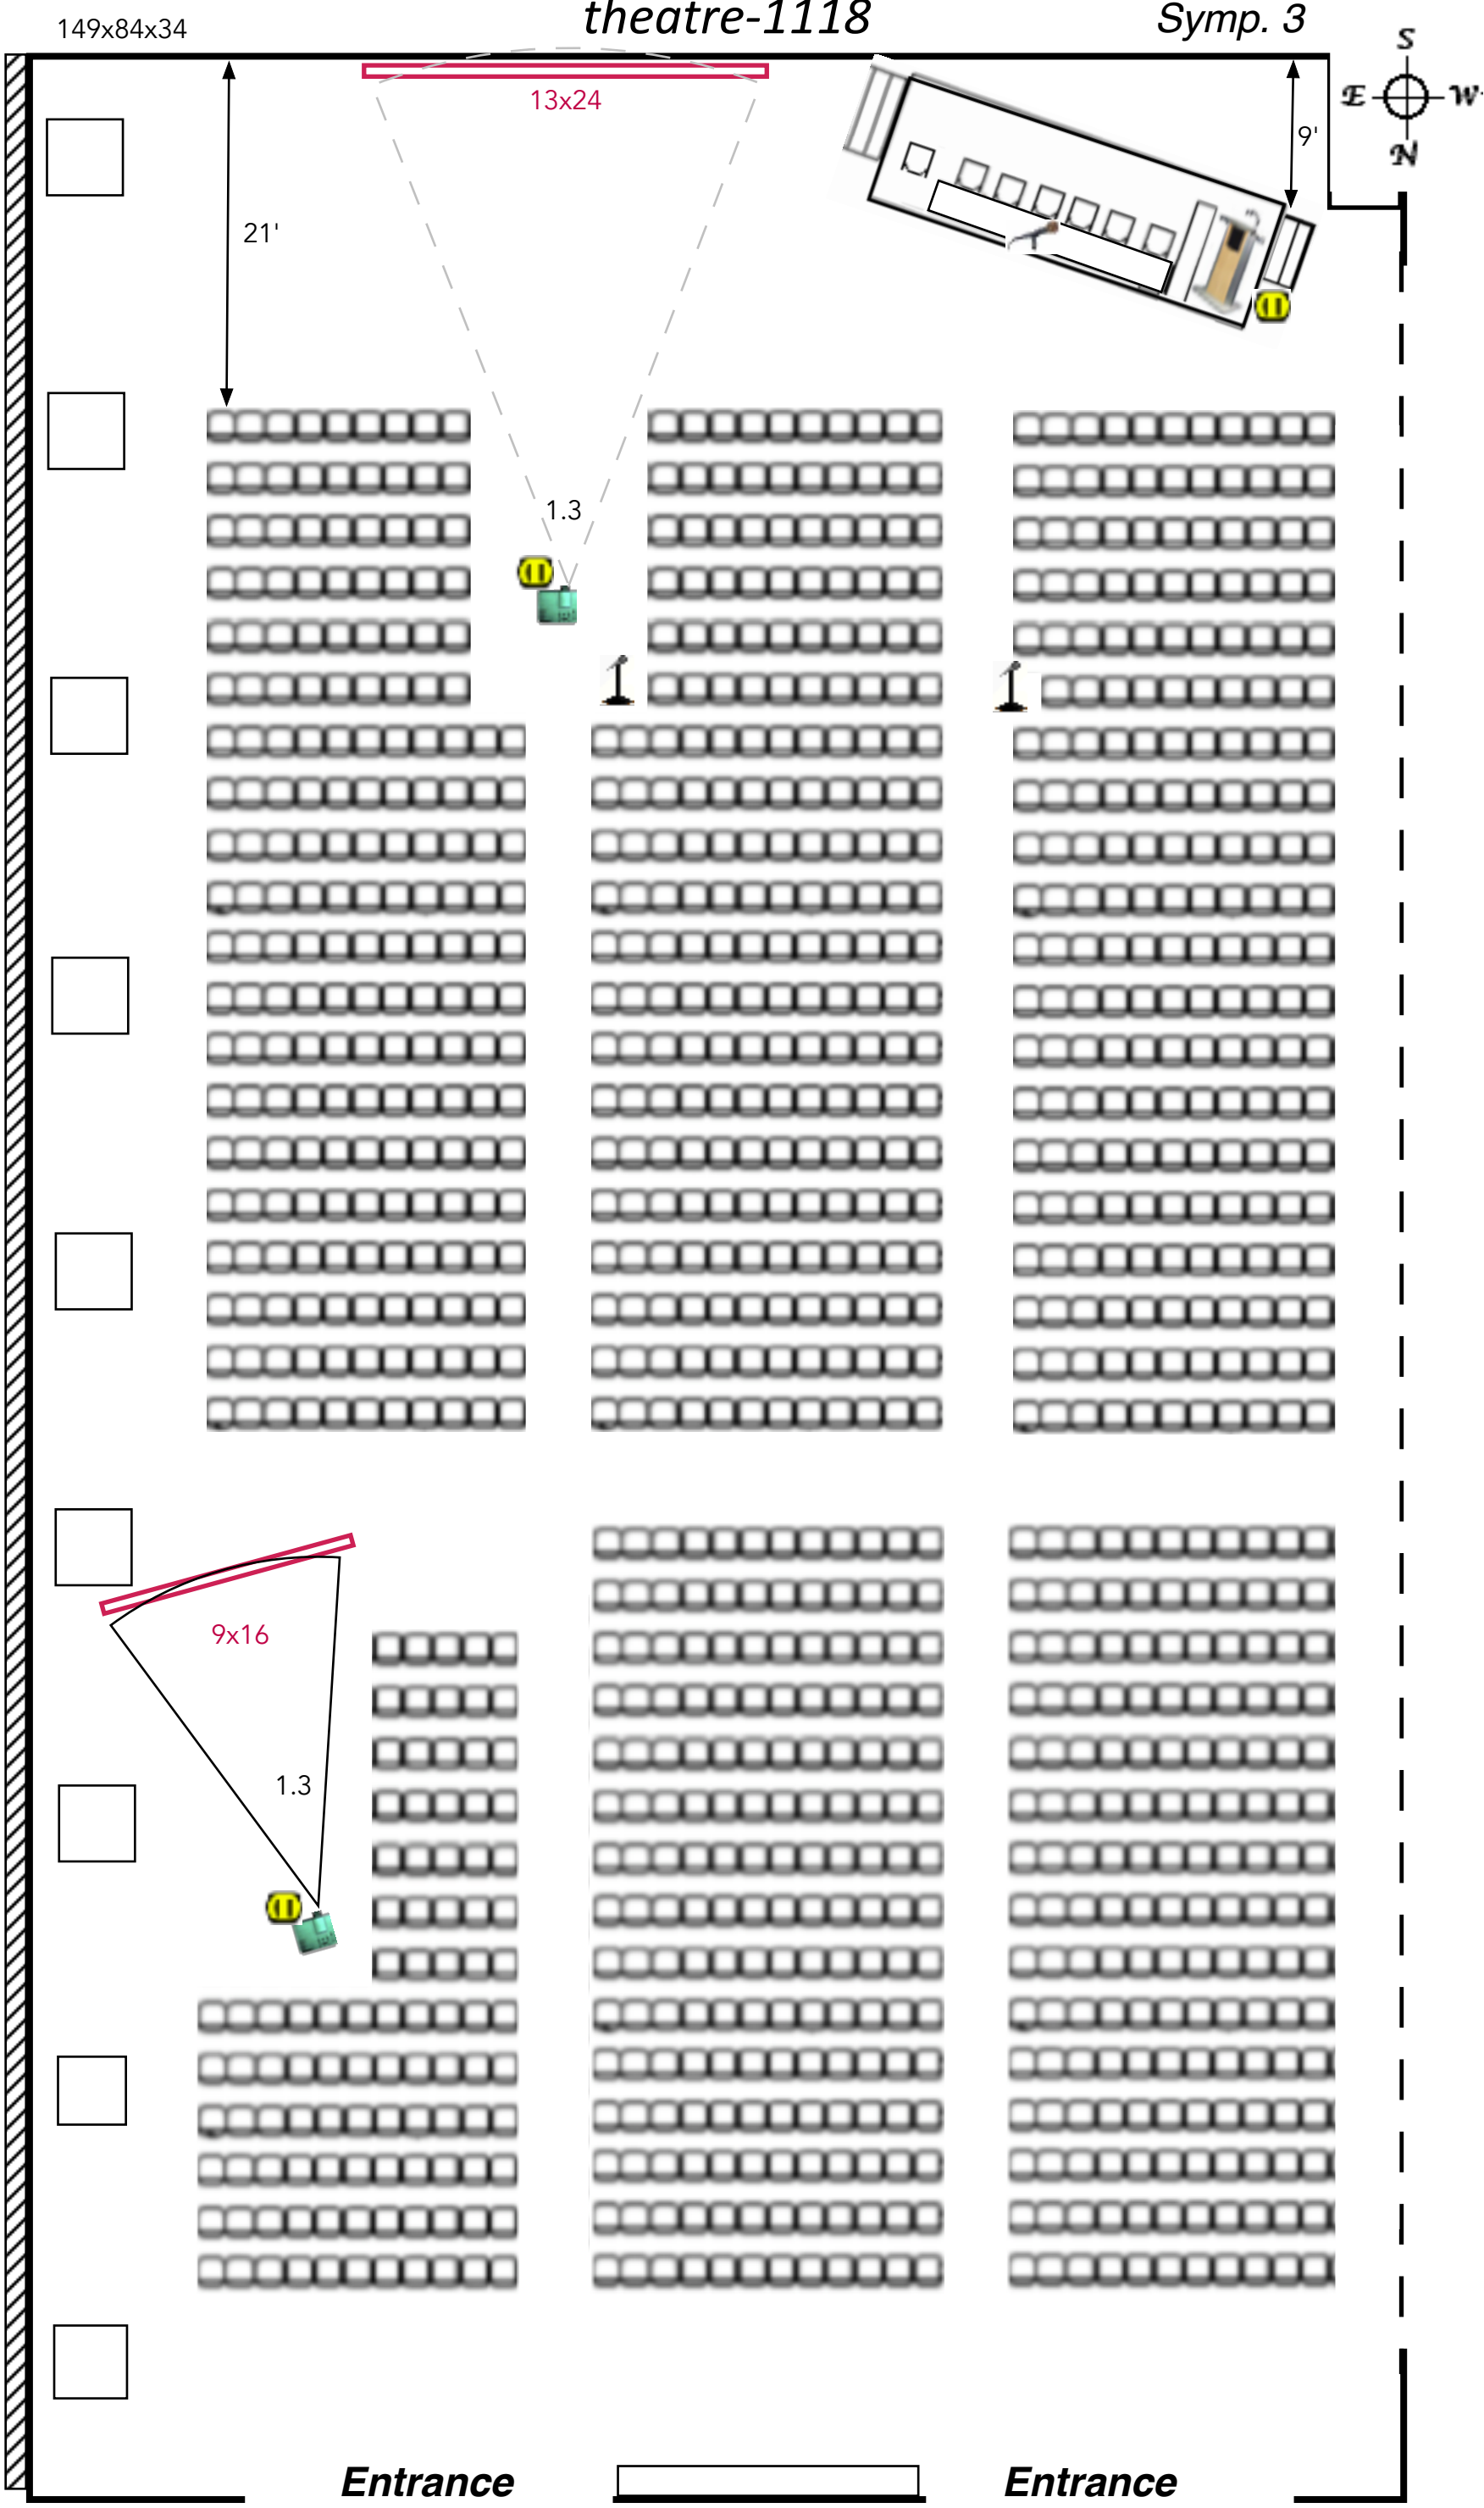

Audio: Lectern mic,tbl mics (1 HH wireless), floor mics (2)
Audio DI for computer playback
Platforms: Stage 24' x 8' x 30"
tables skirted: 2-8'x24" & 1-6'x18" next to lectern (The Expo Group)
lights : preset room lights out over screen
Electric : 3-110V,20amp drops (2-Proj / AV stg)

SFN 2019
S406 B
theatre-642

74x111x34

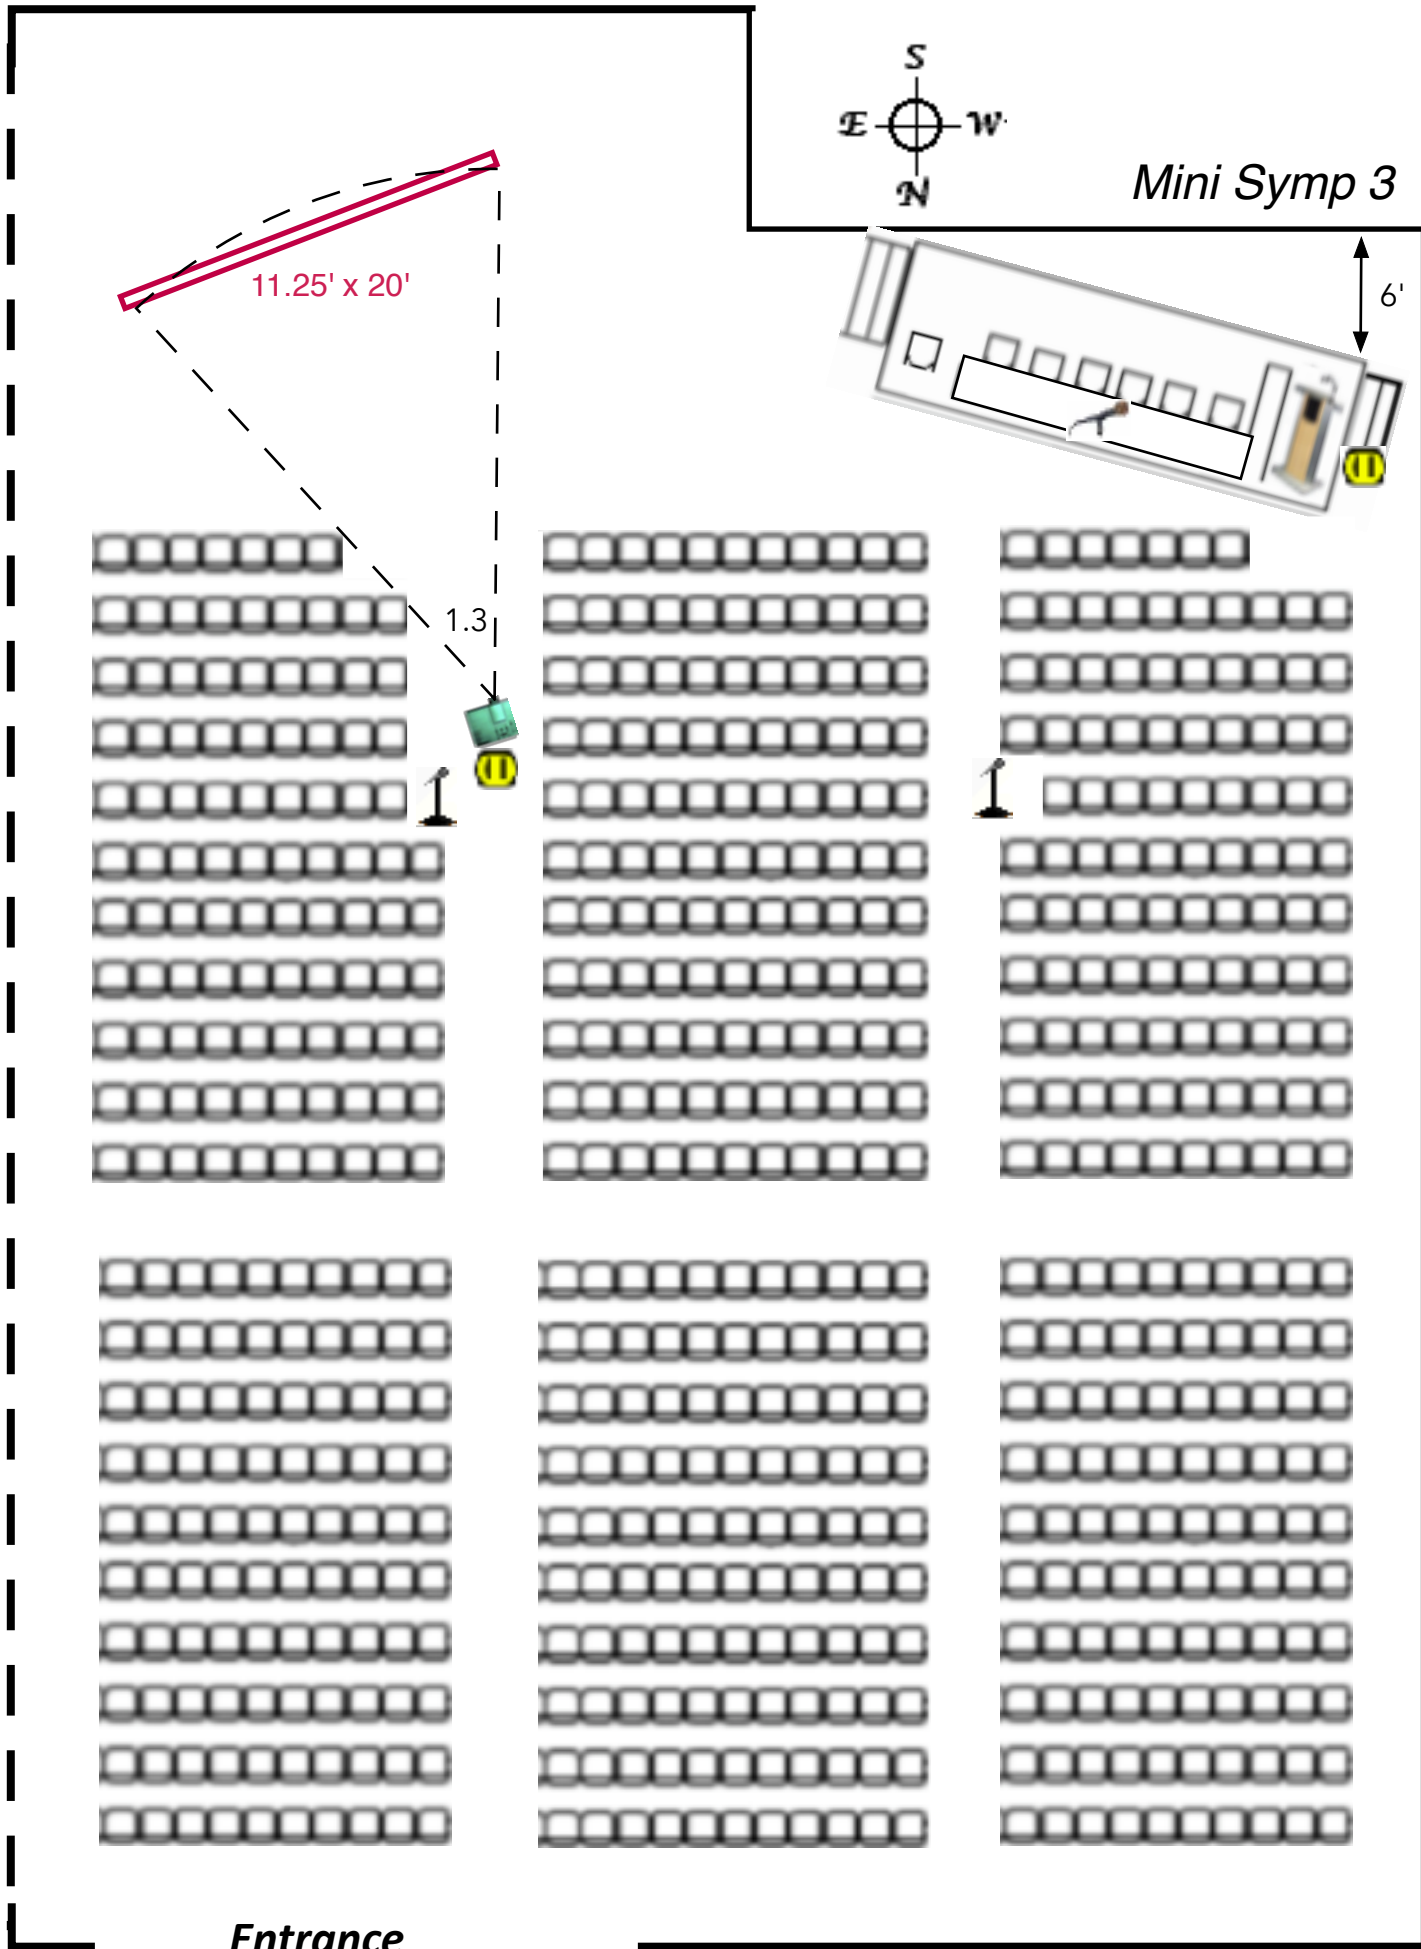

Entrance

Audio: Lectern mic,tbl mics (1 HH wireless), floor mics (2)

Audio DI for computer playback


Platforms: Stage 24' x 8' x 30"

tables skirted: 2-8'x24" & 1-6'x18" next to lectern (The Expo Group)

lights : preset room lights out over screen

 *Electric : 2-110V,20amp drops (Proj / stg)*

Press Room S501

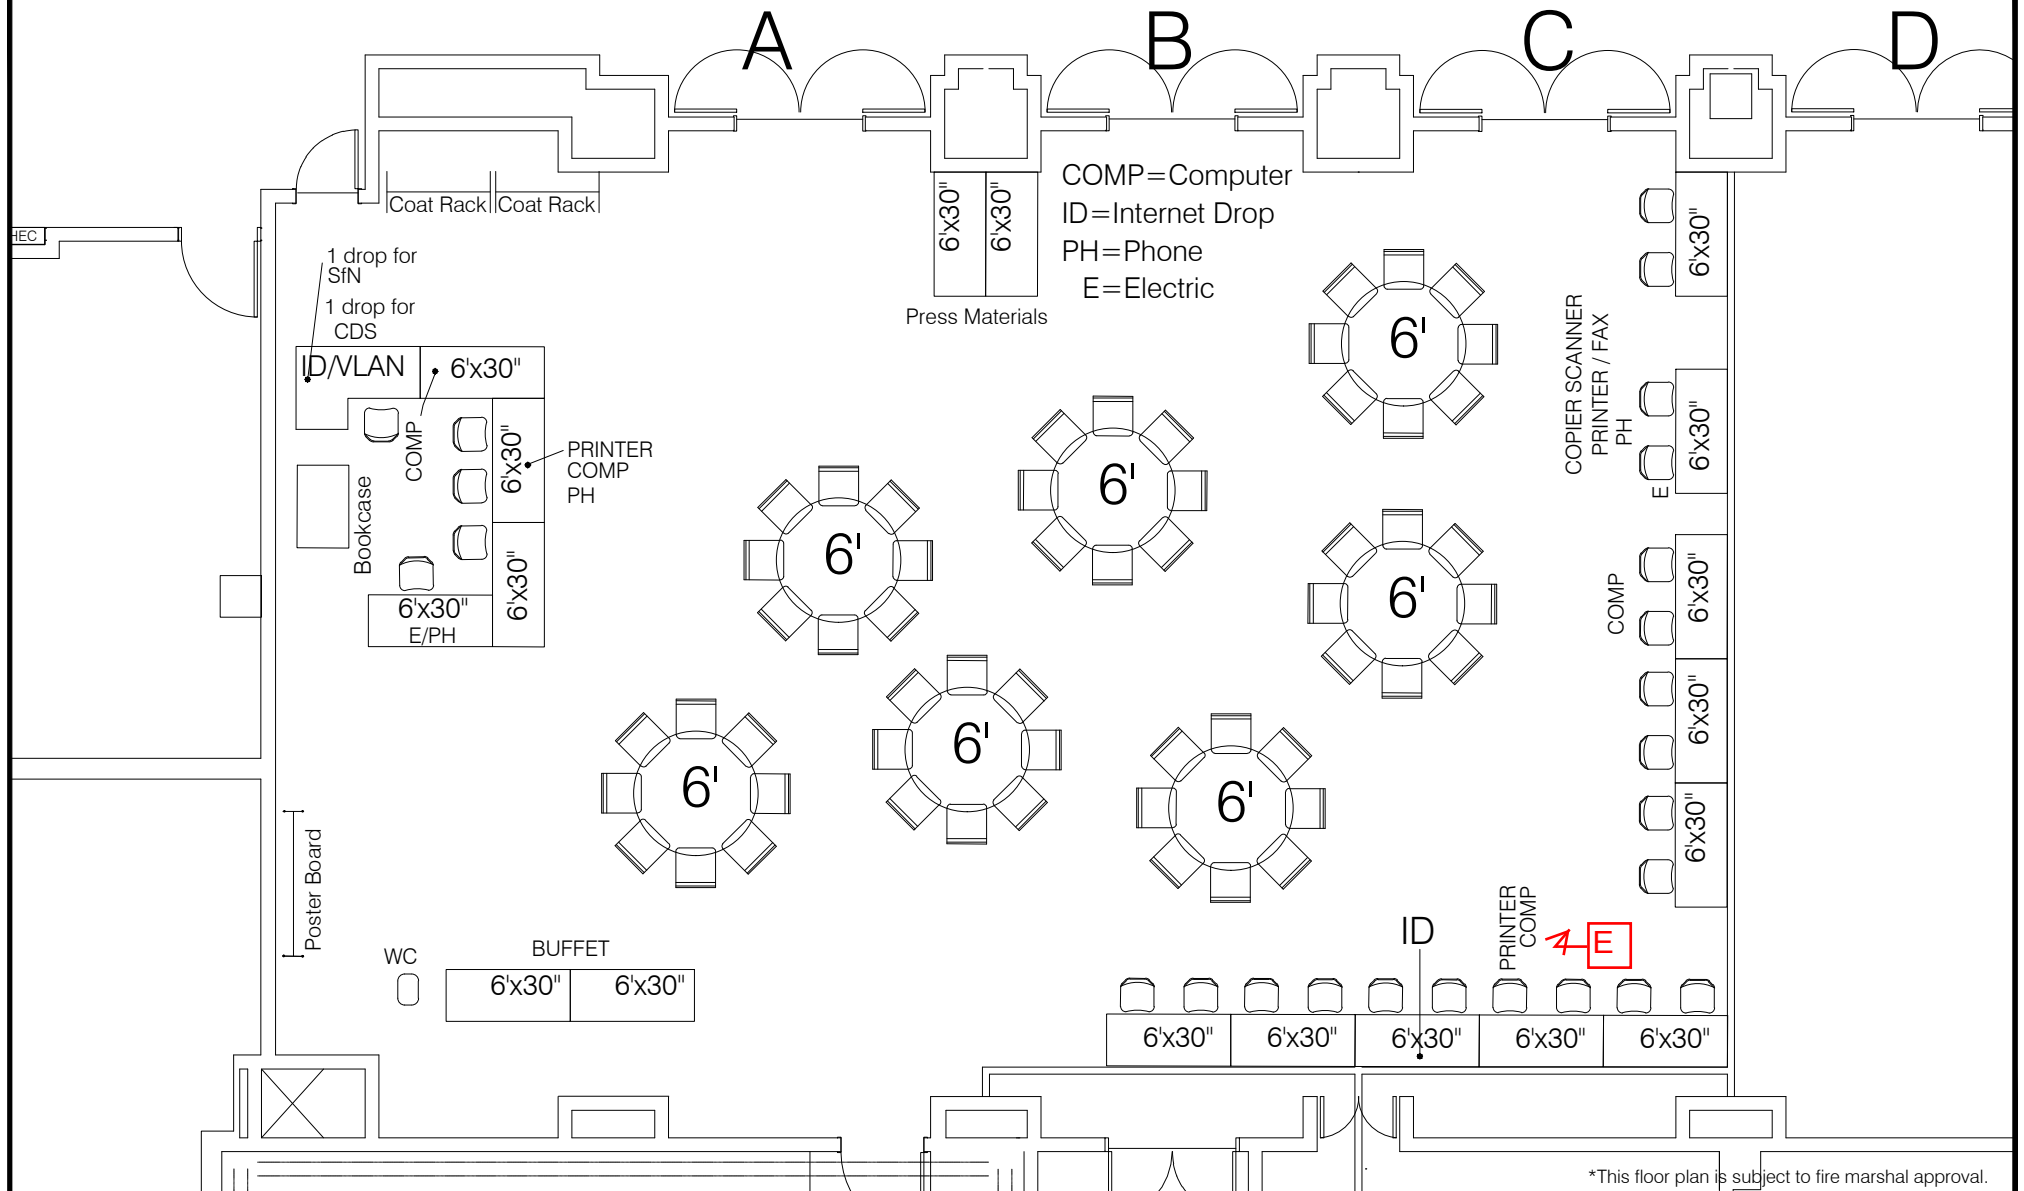

*This floor plan is subject to fire marshal approval.

Current As Of: 06-13-2019

Job No.: 910002

Drawn By: SA

Scale: Fit To Page


C:\TEGLAPTOP-CAD\SI\N19-S-L 5.dwg

SOCIETY for NEUROSCIENCE
OCTOBER 17-21, 2015
McCORMICK PLACE
SOUTH BUILDING - LEVEL FIVE
CHICAGO, ILLINOIS

THE EXPO GROUP

YOUR SINGLE SOURCE SOLUTION®
5931 CAMPUS CIRCLE DR, IRVING, TEXAS 75063
VOICE: (972) 580-9000, FAX: (972) 753-0008

Disclaimer
Every effort has been made to ensure the accuracy of all information contained on this floor plan. However no warranties, either expressed or implied are made with respect to this floor plan. If the location of building columns, utilities or other architectural components of the facility is a consideration in the construction or usage of an exhibit, it is the sole responsibility of the exhibitor to physically inspect the facility to verify all dimensions and locations.

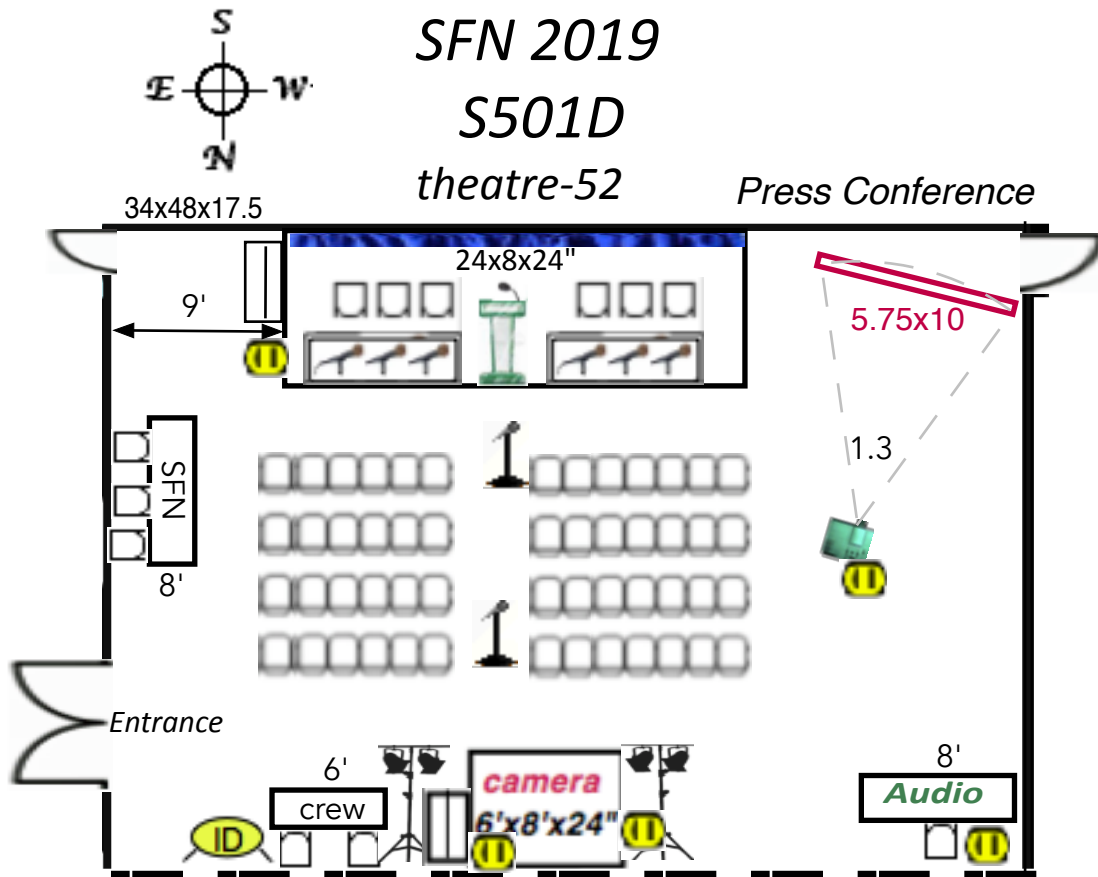

Audio: Lectern mic, tbl mics (6), floor mics (2)

Audio DI for computer playback

Platforms: Stage 24' x 8' x 24"


tables skirted: stg. 2-8'x24" , audio 8'x24", SFN 8'x24",

Camera Crew 6' 24"

lights : lighting for video

 Electric : 5-110V, 20amp (DVP, Stg, Audio, Camera, lting)

S502

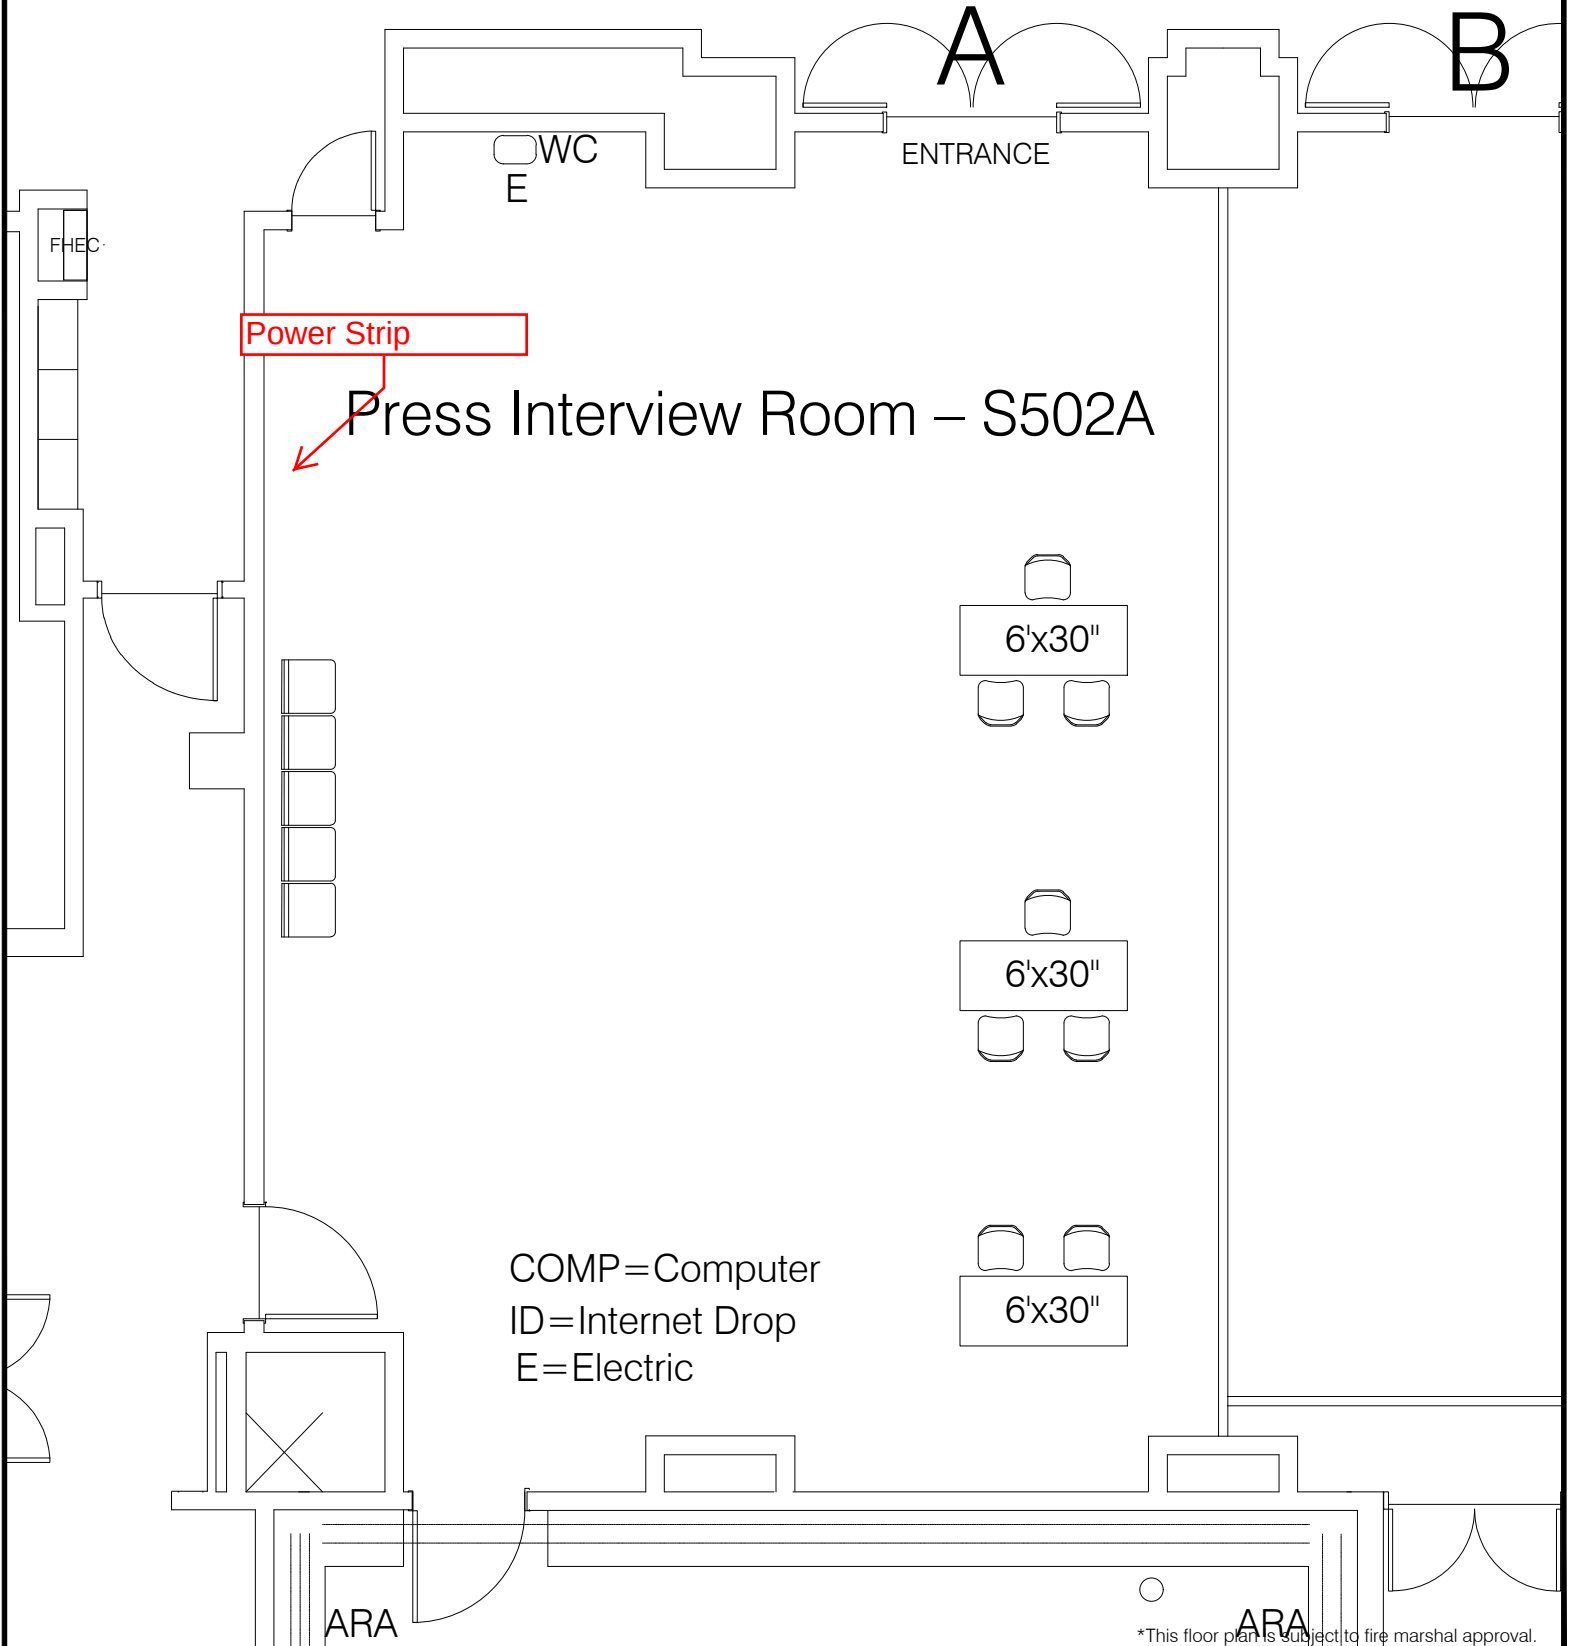

COMP=Computer
ID=Internet Drop
E=Electric

*This floor plan is subject to fire marshal approval.

Current As Of: 08-21-2019

Job No.: 910002

Drawn By: SA

Scale: Fit To Page

C:\TEGLAPTOP-CAD\IN19-S-L.5.dwg

SOCIETY for NEUROSCIENCE
OCTOBER 17-21, 2015
McCORMICK PLACE
SOUTH BUILDING - LEVEL FIVE
CHICAGO, ILLINOIS

THE **EXPO** GROUP

YOUR SINGLE SOURCE SOLUTION®
5931 CAMPUS CIRCLE DR, IRVING, TEXAS 75063
VOICE: (972) 580-9000, FAX: (972) 753-0008



Disclaimer

Every effort has been made to ensure the accuracy of all information contained on this floor plan. However no warranties, either expressed or implied are made with respect to this floor plan. If the location of building columns, utilities or other architectural components of the facility is a consideration in the construction or usage of an exhibit, it is the sole responsibility of the exhibitor to physically inspect the facility to verify all dimensions and locations.

SFN 2019

S503A

U-42

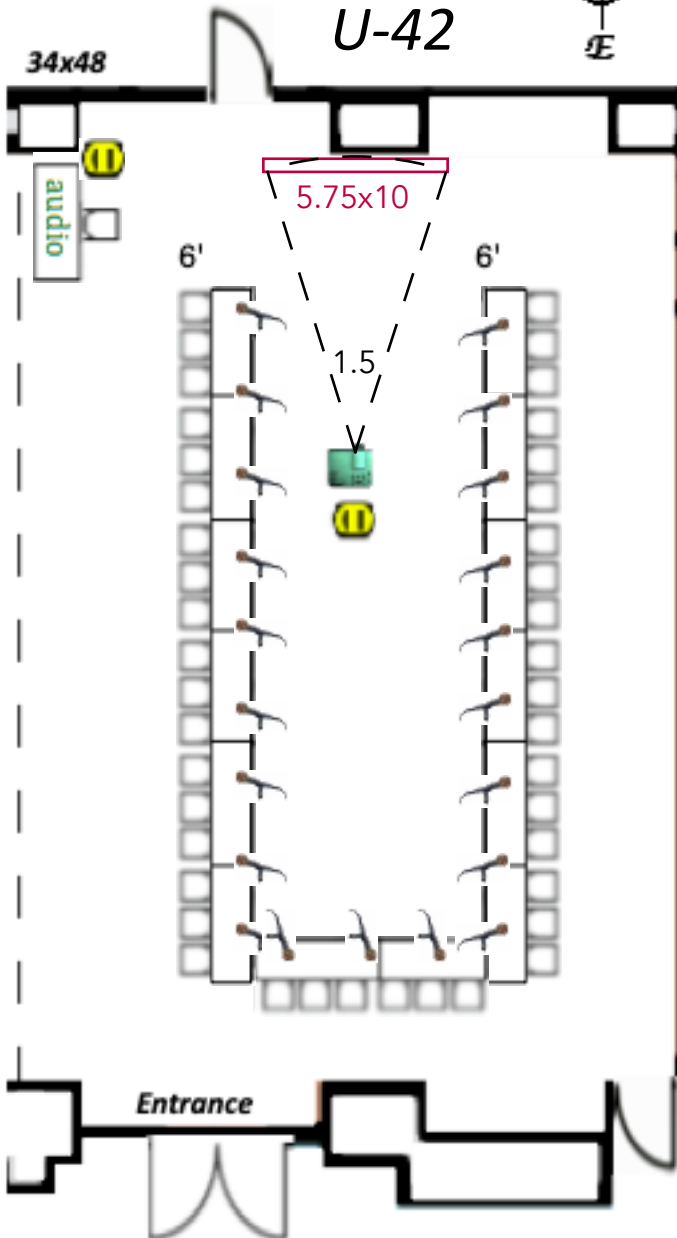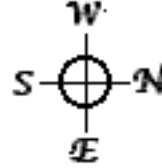


 Electric : 2-110V,20amp (Proj/audio)

21 -PPT mics

SFN 2019

S503B

U-30

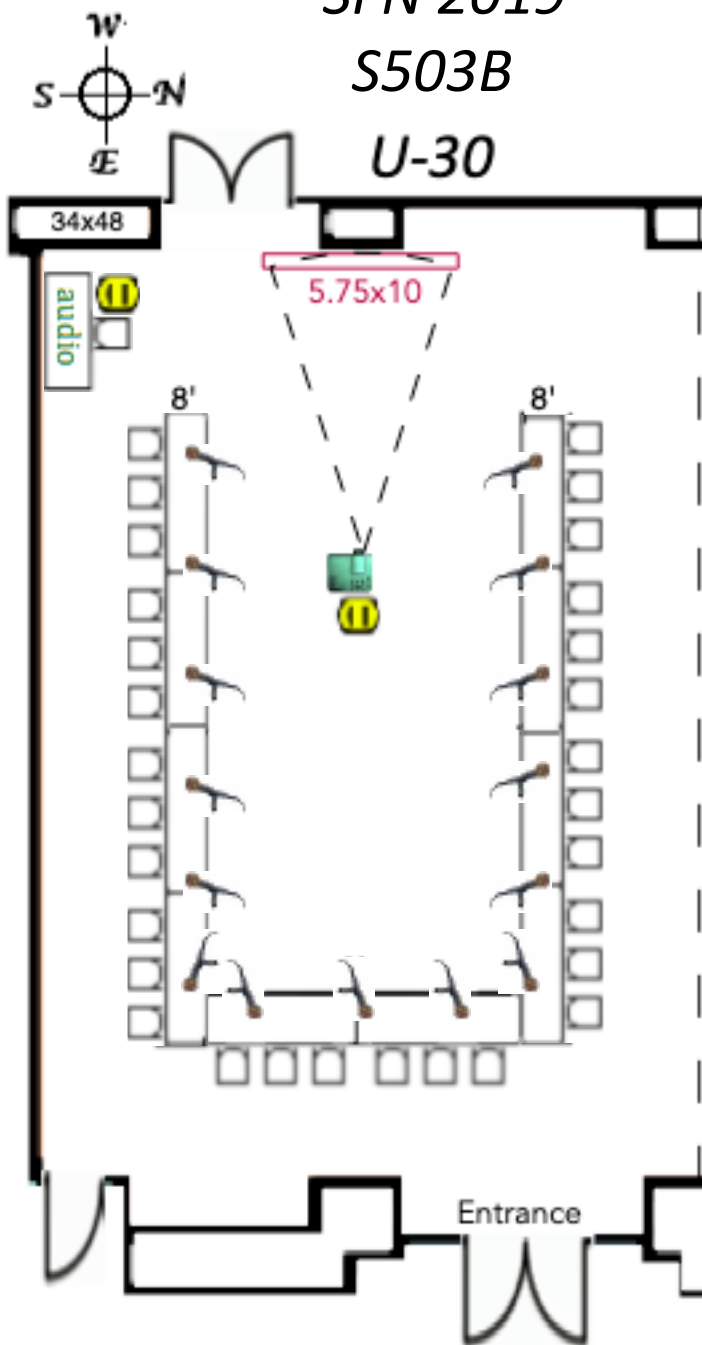

Electric : 2-110V,20amp (Proj/audio)

15 -PPT mics

S504

D

ENTRANCE

DIAPER
PAIL

CHANGING
TABLE

75x21x73

LOCKER

E

TC

CUBE

CHANGING
TABLE

E

TC

CUBE

CHANGING
TABLE

E

TC

CUBE

CHANGING
TABLE

3m x 3m

3

5

2

4

1

INFANT CARE

LEGEND

TC - TRASH CAN

CUBE

CUBE

C1Y

WATER
COOLER

FEC

*This floor plan is subject to fire marshal approval.

- Current As Of: 08-28-2019
- Job No.: 910002
- Drawn By: SA
- Scale: Fit To Page

Neuroscience 2019
Meeting Dates - October 19 - 23
McCormick Place
South Building Level 5 - Room 504D
Chicago, Illinois

THE EXPO GROUP
theexpogroup.com | 972.580.9000

Disclaimer


Every effort has been made to ensure the accuracy of all information contained on this floor plan. However no warranties, either expressed or implied are made with respect to this floor plan. If the location of building columns, utilities or other architectural components of the facility is a consideration in the construction or usage of an exhibit, it is the sole responsibility of the exhibitor to physically inspect the facility to verify all dimensions and locations.

SFN 2019

S505

theatre-274

Nano-11

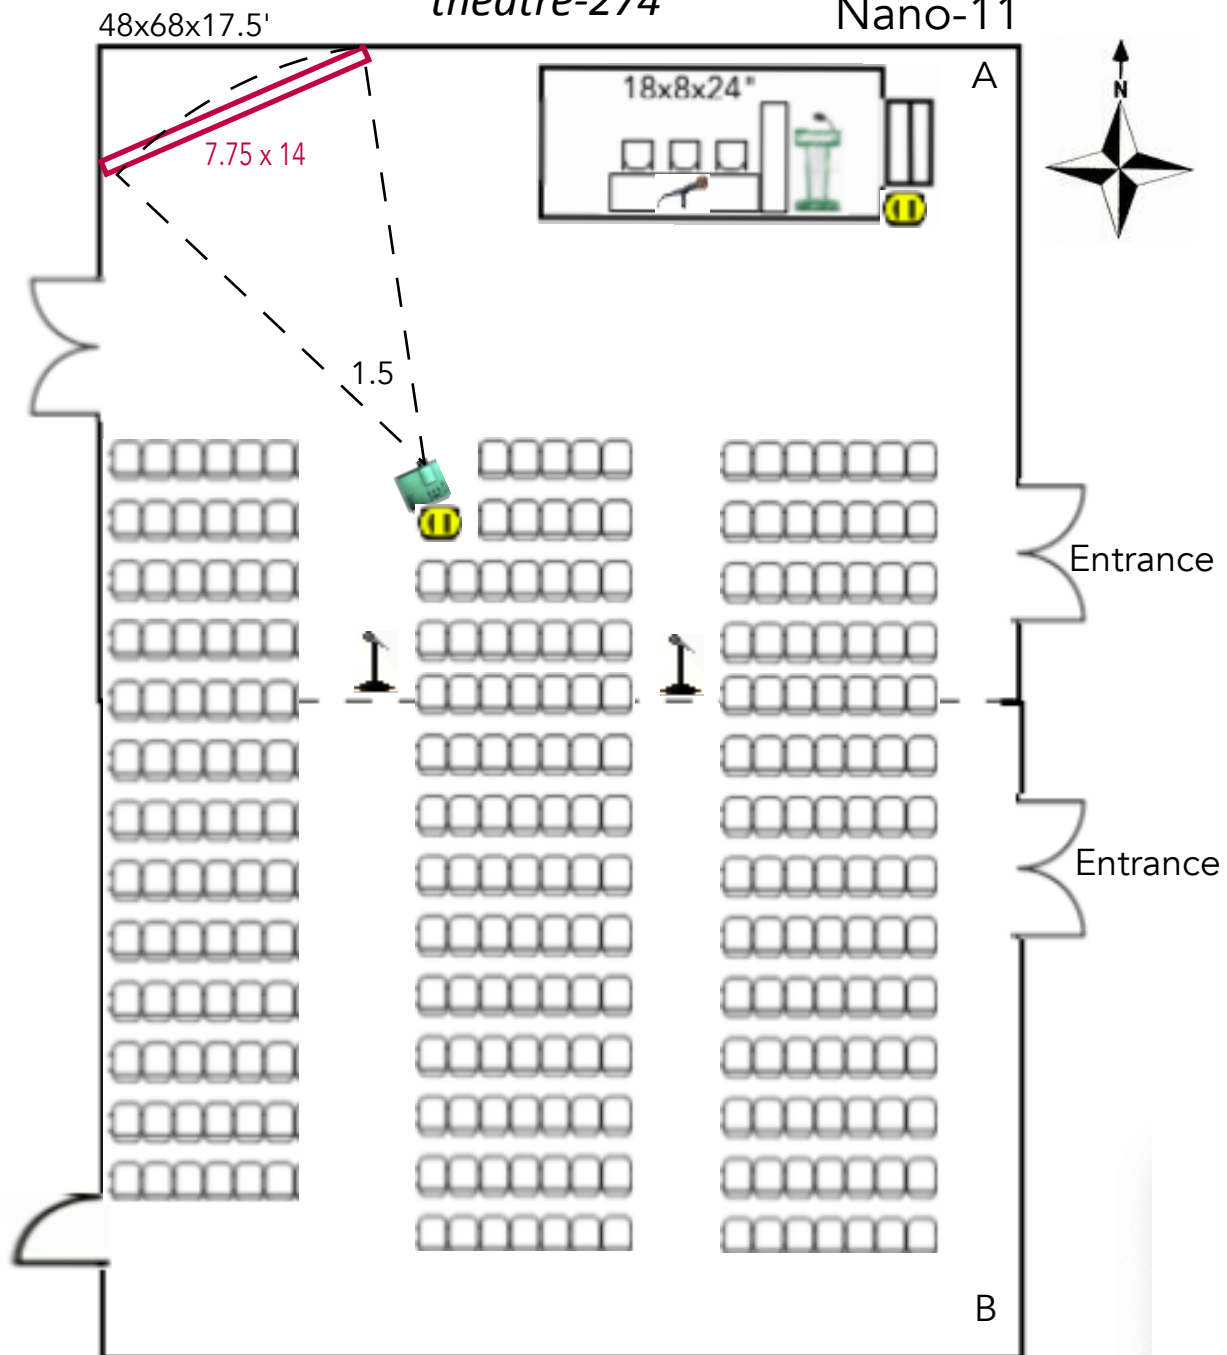

Audio: Lectern mic,tbl mic (1), floor mics (2)

Audio DI for computer playback

Platforms: Stage 18' x 8' x 24"

tables skirted: 8'x24" & 1-6'x18" next to lectern (The Expo Group)

lights : preset room lights out over screen


 Electric : 2-110V,20amp (Proj/AV stg)



SFN 2019

N128

U-16

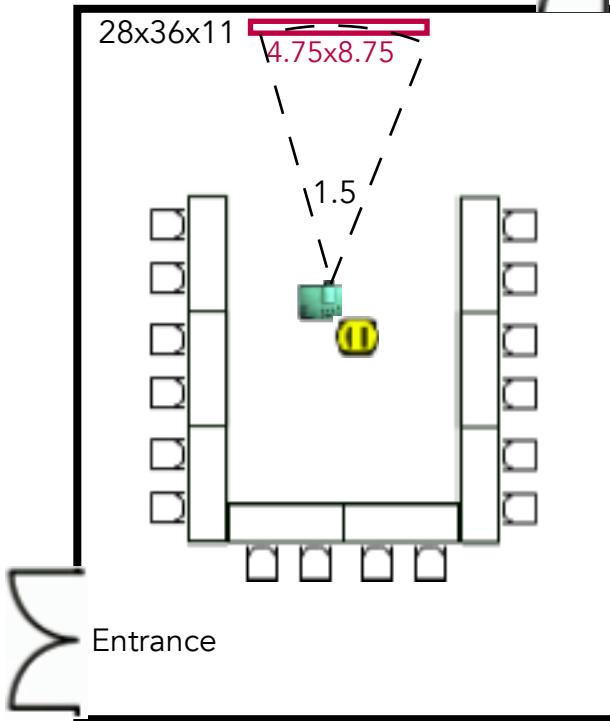


Electric - 1-110V drop @ DVP

SFN 2019

N226

theatre-101

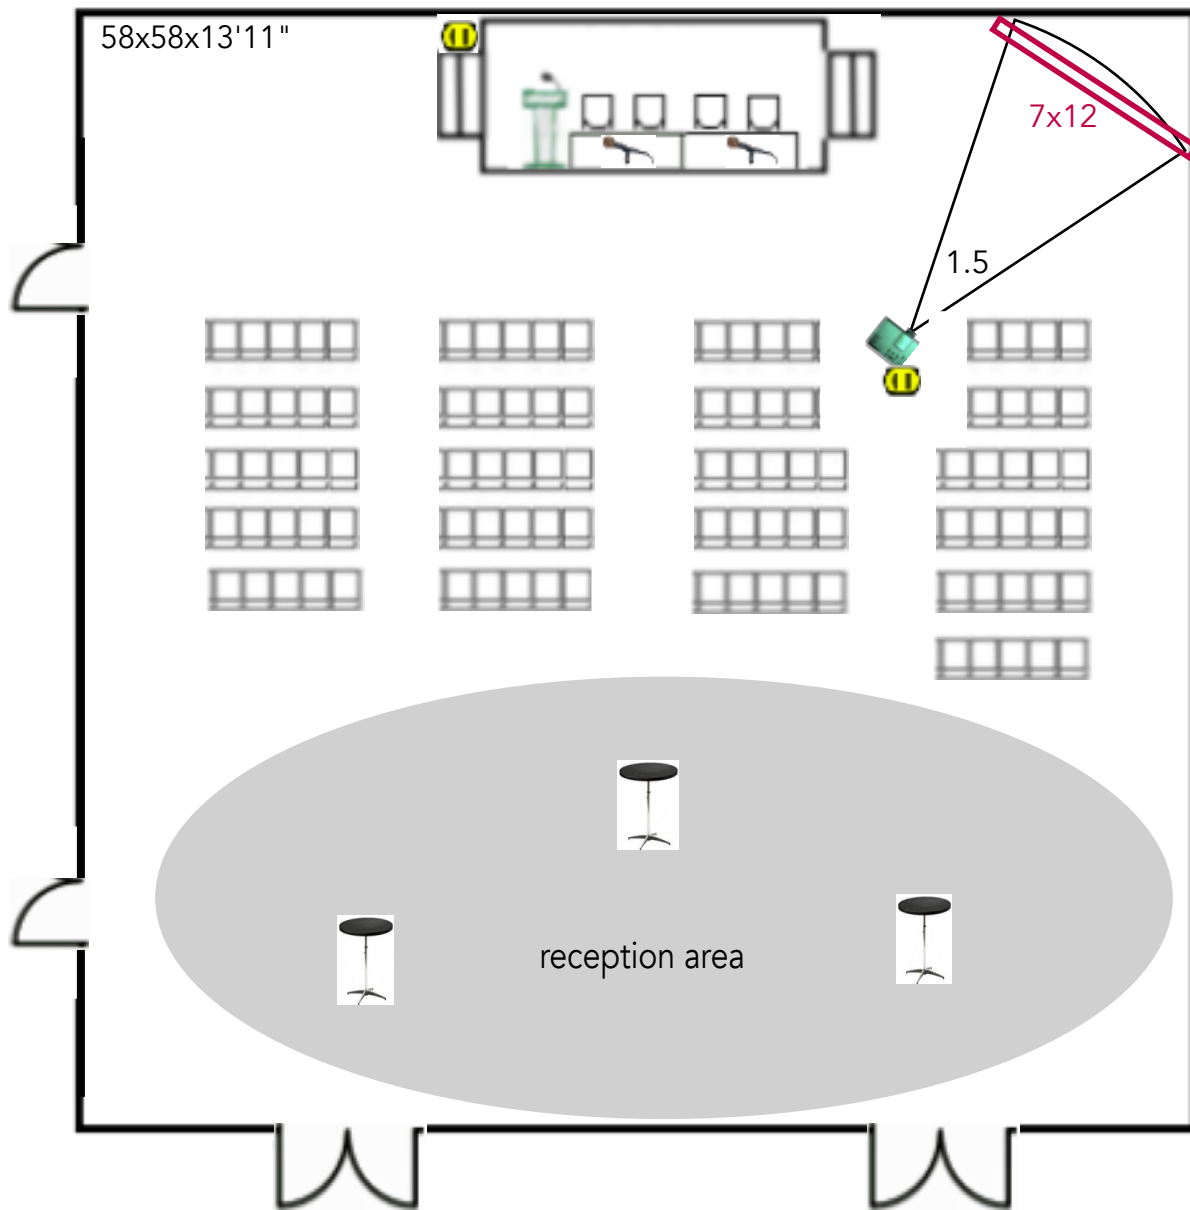

GIFT SHOP

POSTERBOARDS

(4x6 - 180 FACES)

2019

FE ●

FE ●

FE ●

10' ALL POSTER AISLES ARE 10'

BUSINESS CE

YOU ARE HERE
SIGN

*This floor plan is subject to fire marshal approval

- Current As Of: 07-29-2019
- Job No.: 910002
- Drawn By: SA
- Scale: Fit To Page

C:\TEGLAPTOP-CAD\SN19-N-L2.dwg

Neuroscience 2019
Meeting Dates - October 19 - 23
McCormick Place
North Level 2.5
Chicago, Illinois

THE EXPO GROUP
theexpogroup.com | 972.580.9000


Disclaimer
Every effort has been made to ensure the accuracy of all information contained on this floor plan. However no warranties, either expressed or implied are made with respect to this floor plan. If the location of building columns, utilities or other architectural components of the facility is a consideration in the construction or usage of an exhibit, it is the sole responsibility of the exhibitor to physically inspect the facility to verify all dimensions and locations.

SFN 2019

N227

Th-264 / B-120

Professional Development

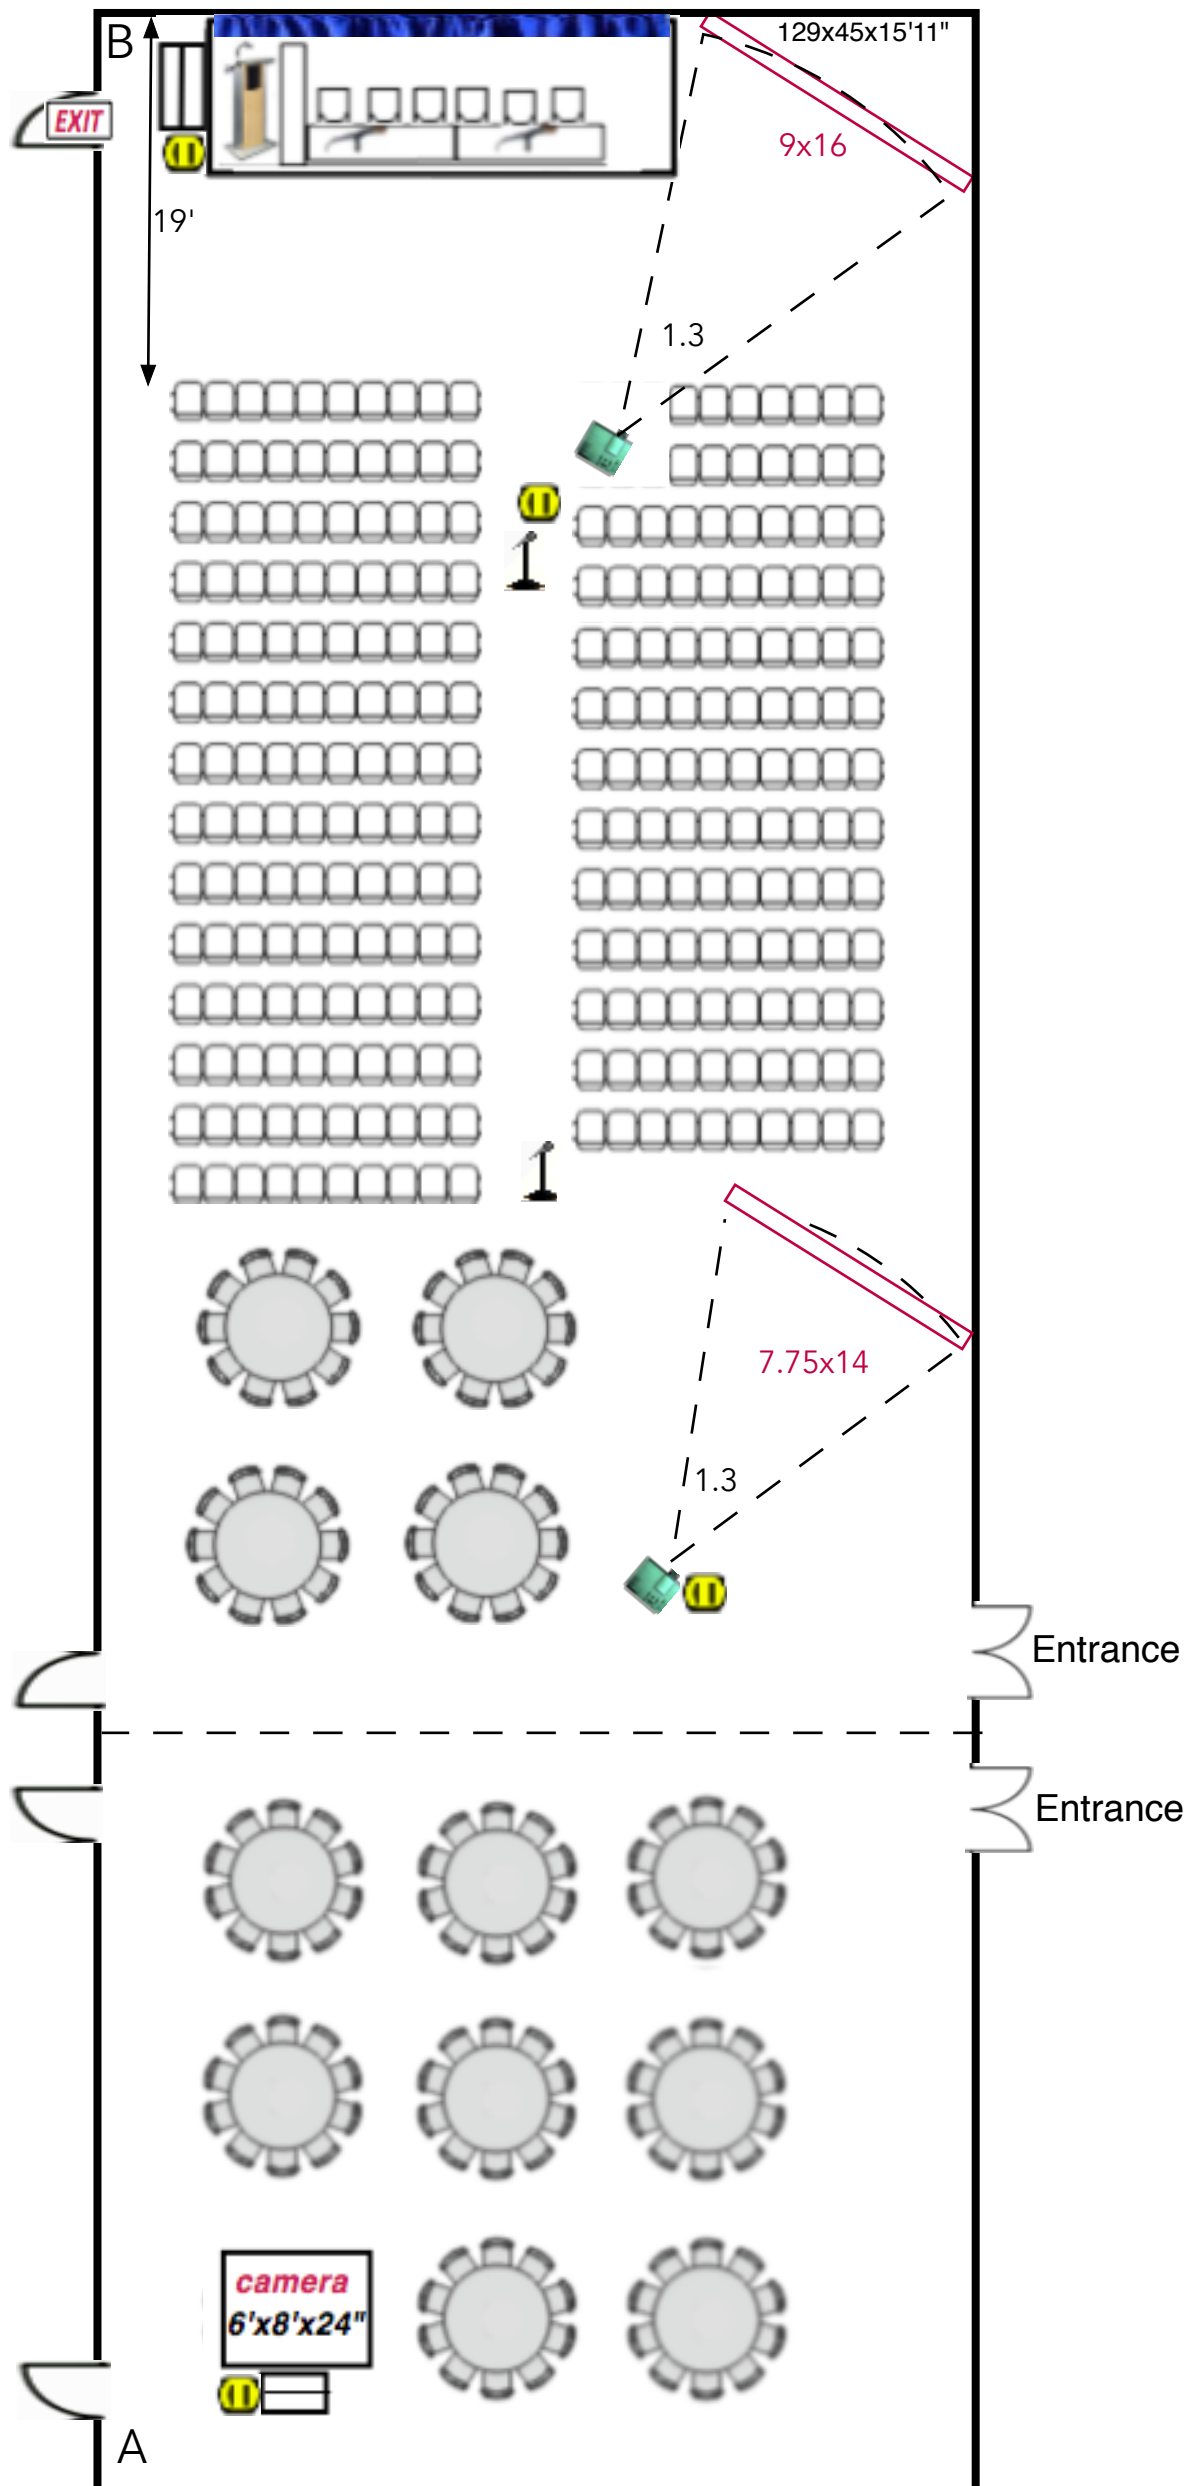

Audio: Lectern mic,tbl mic (1), floor mics (2)

Audio DI for computer playback

Platforms: Stage 24' x 8' x 24" / camera 6x8

tables skirted: 2-8'x24" & 1-6'x18" next to lectern (The Expo Group)

lights : preset room lights out over screen


 Electric : 4-110V,20amp drops (2-Proj / stg / camera)

SFN 2019

N227

Th-556

Tue. & Wed.

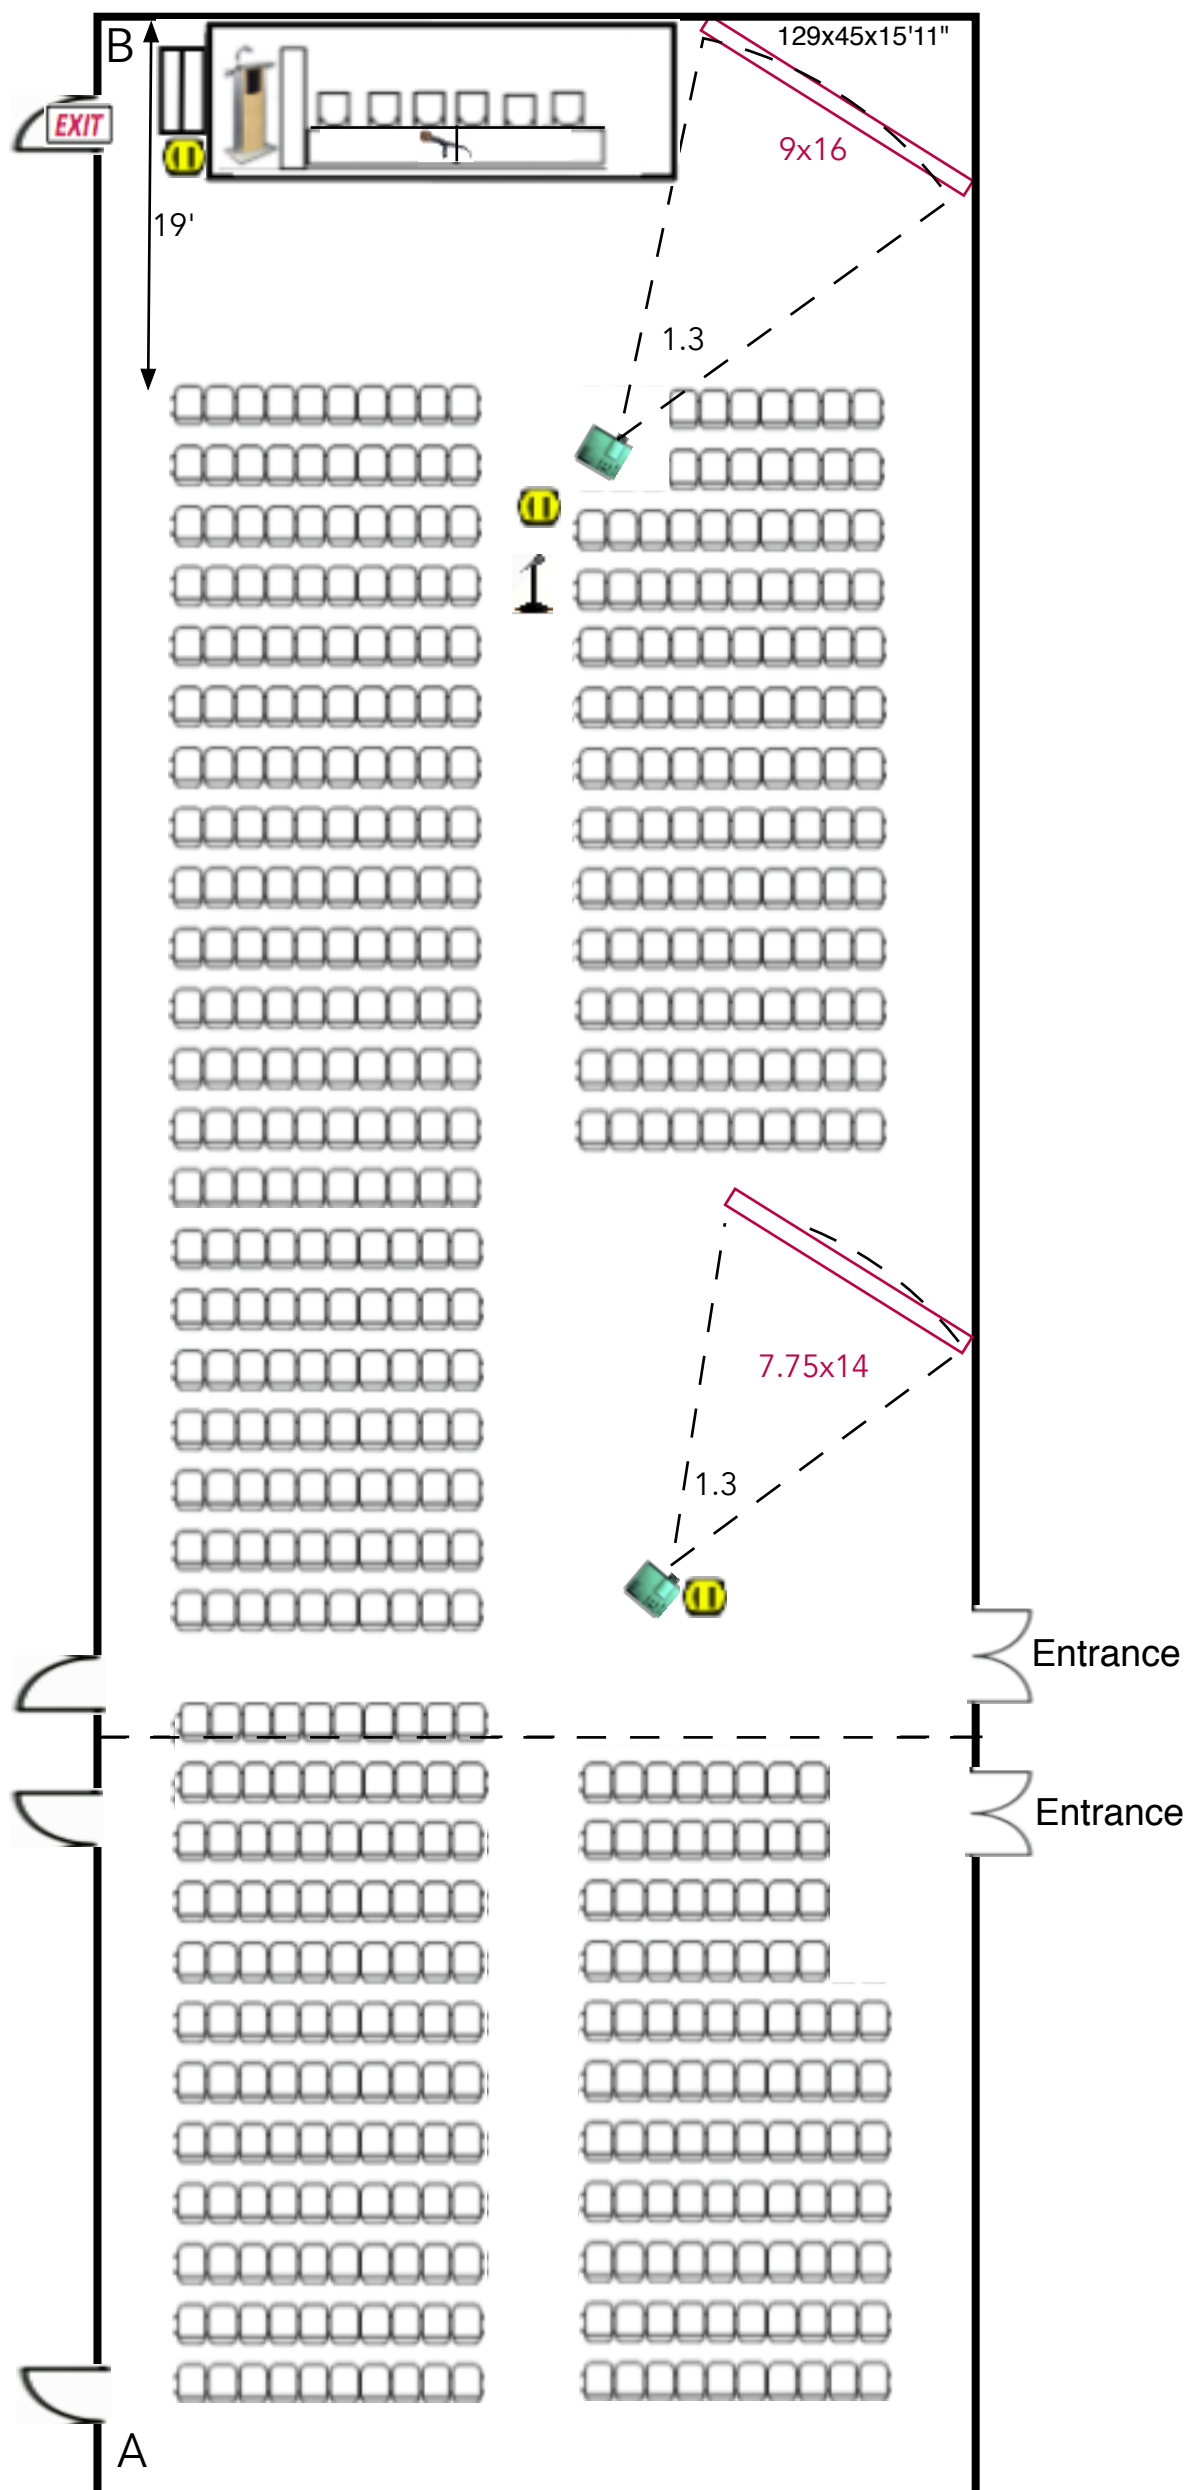

Audio: Lectern mic,tbl mic (1), floor mics (1)

Audio DI for computer playback

Platforms: Stage 24' x 8' x 24" / camera 6x8

tables skirted: 2-8'x24" & 1-6'x18" next to lectern (The Expo Group)

lights : preset room lights out over screen


 Electric : 3-110V,20amp drops (2-Proj / stg)

SFN 2019

N228

Th-488

Professional Development

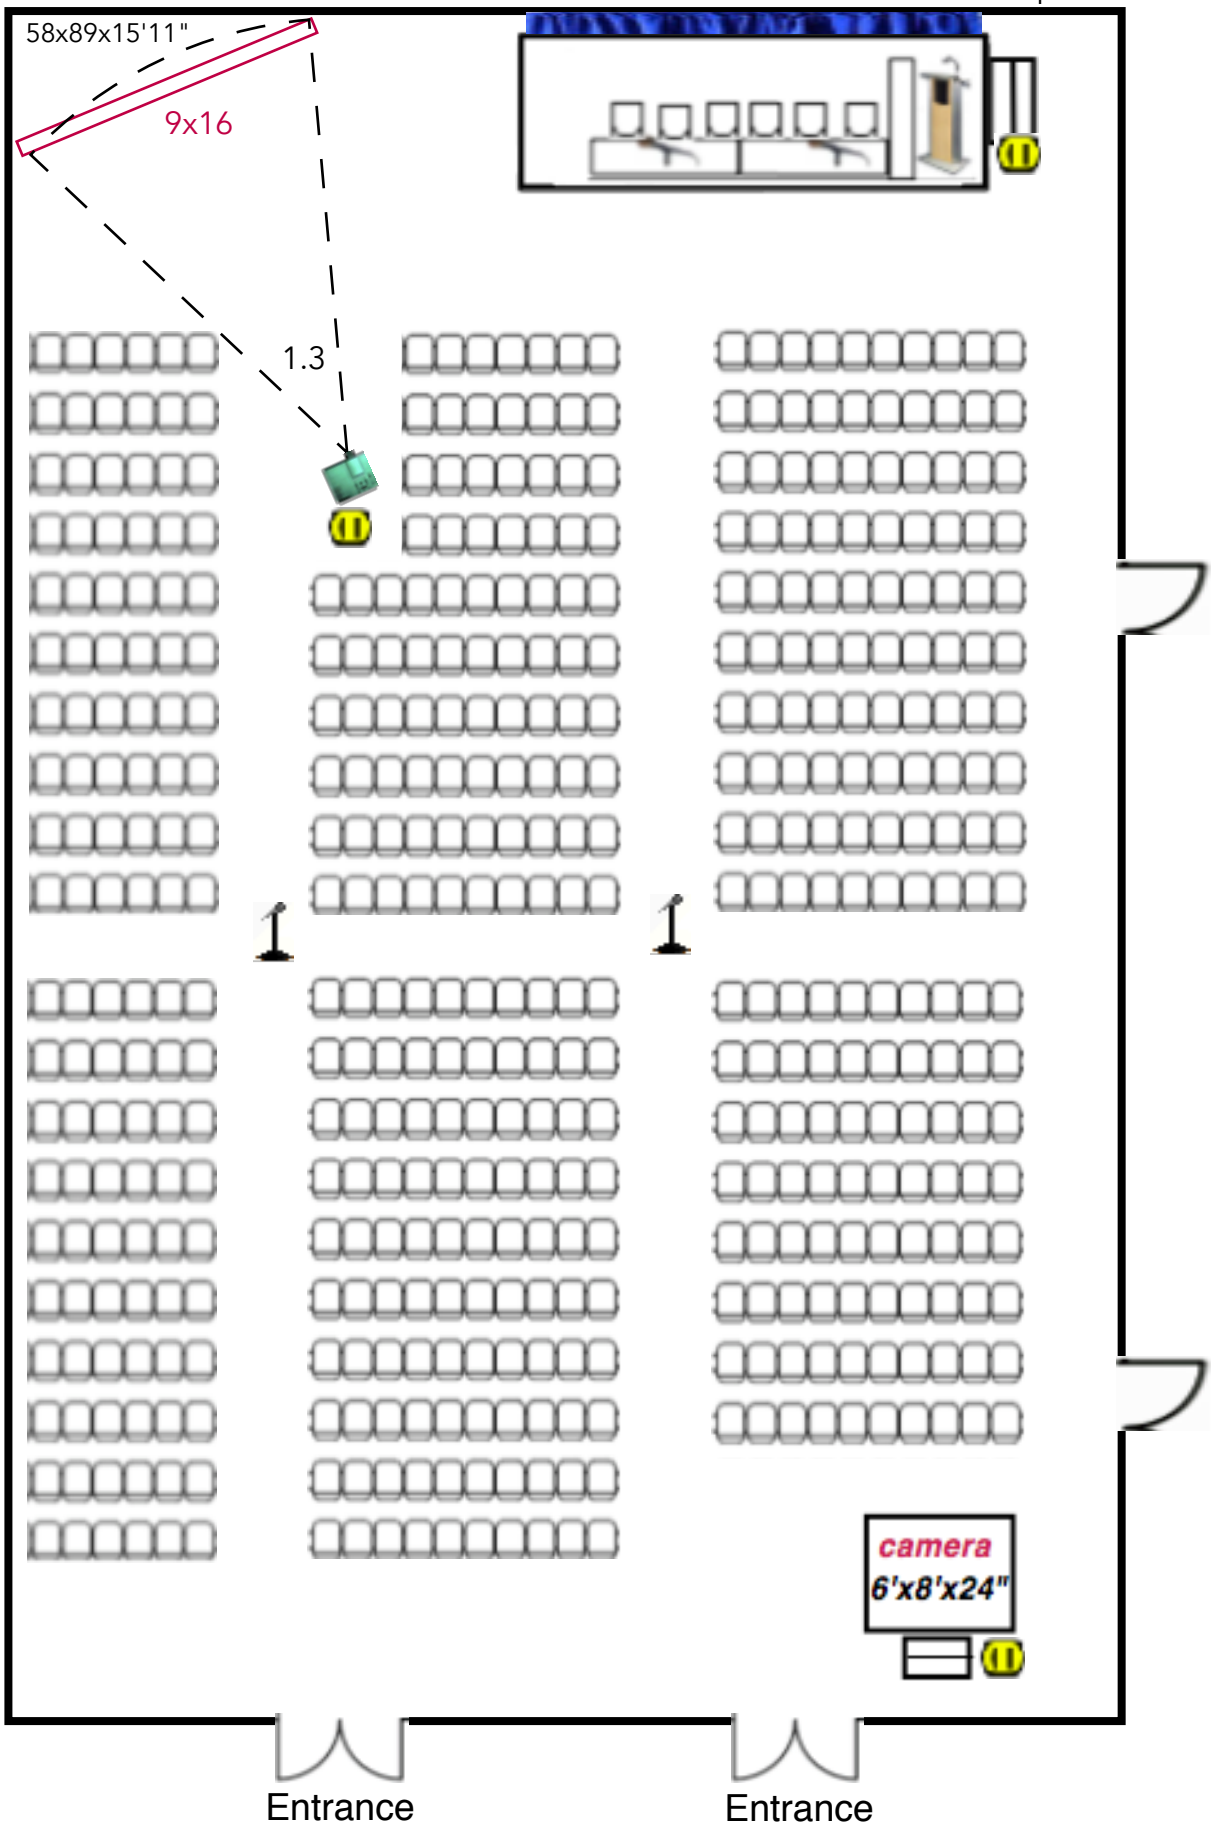

Audio: Lectern mic,tbl mic (2), floor mics (2)

Audio DI for computer playback

Platforms: Stage 24' x 8' x 24"


tables skirted: 2-8'x24" & 1-6'x18" next to lectern (The Expo Group)

lights : preset room lights out over screen


 Electric : 3-110V,20amp drops (1-Proj / stg / Camera)

SFN 2019
N228
Th-508

Nano Tue & Wed

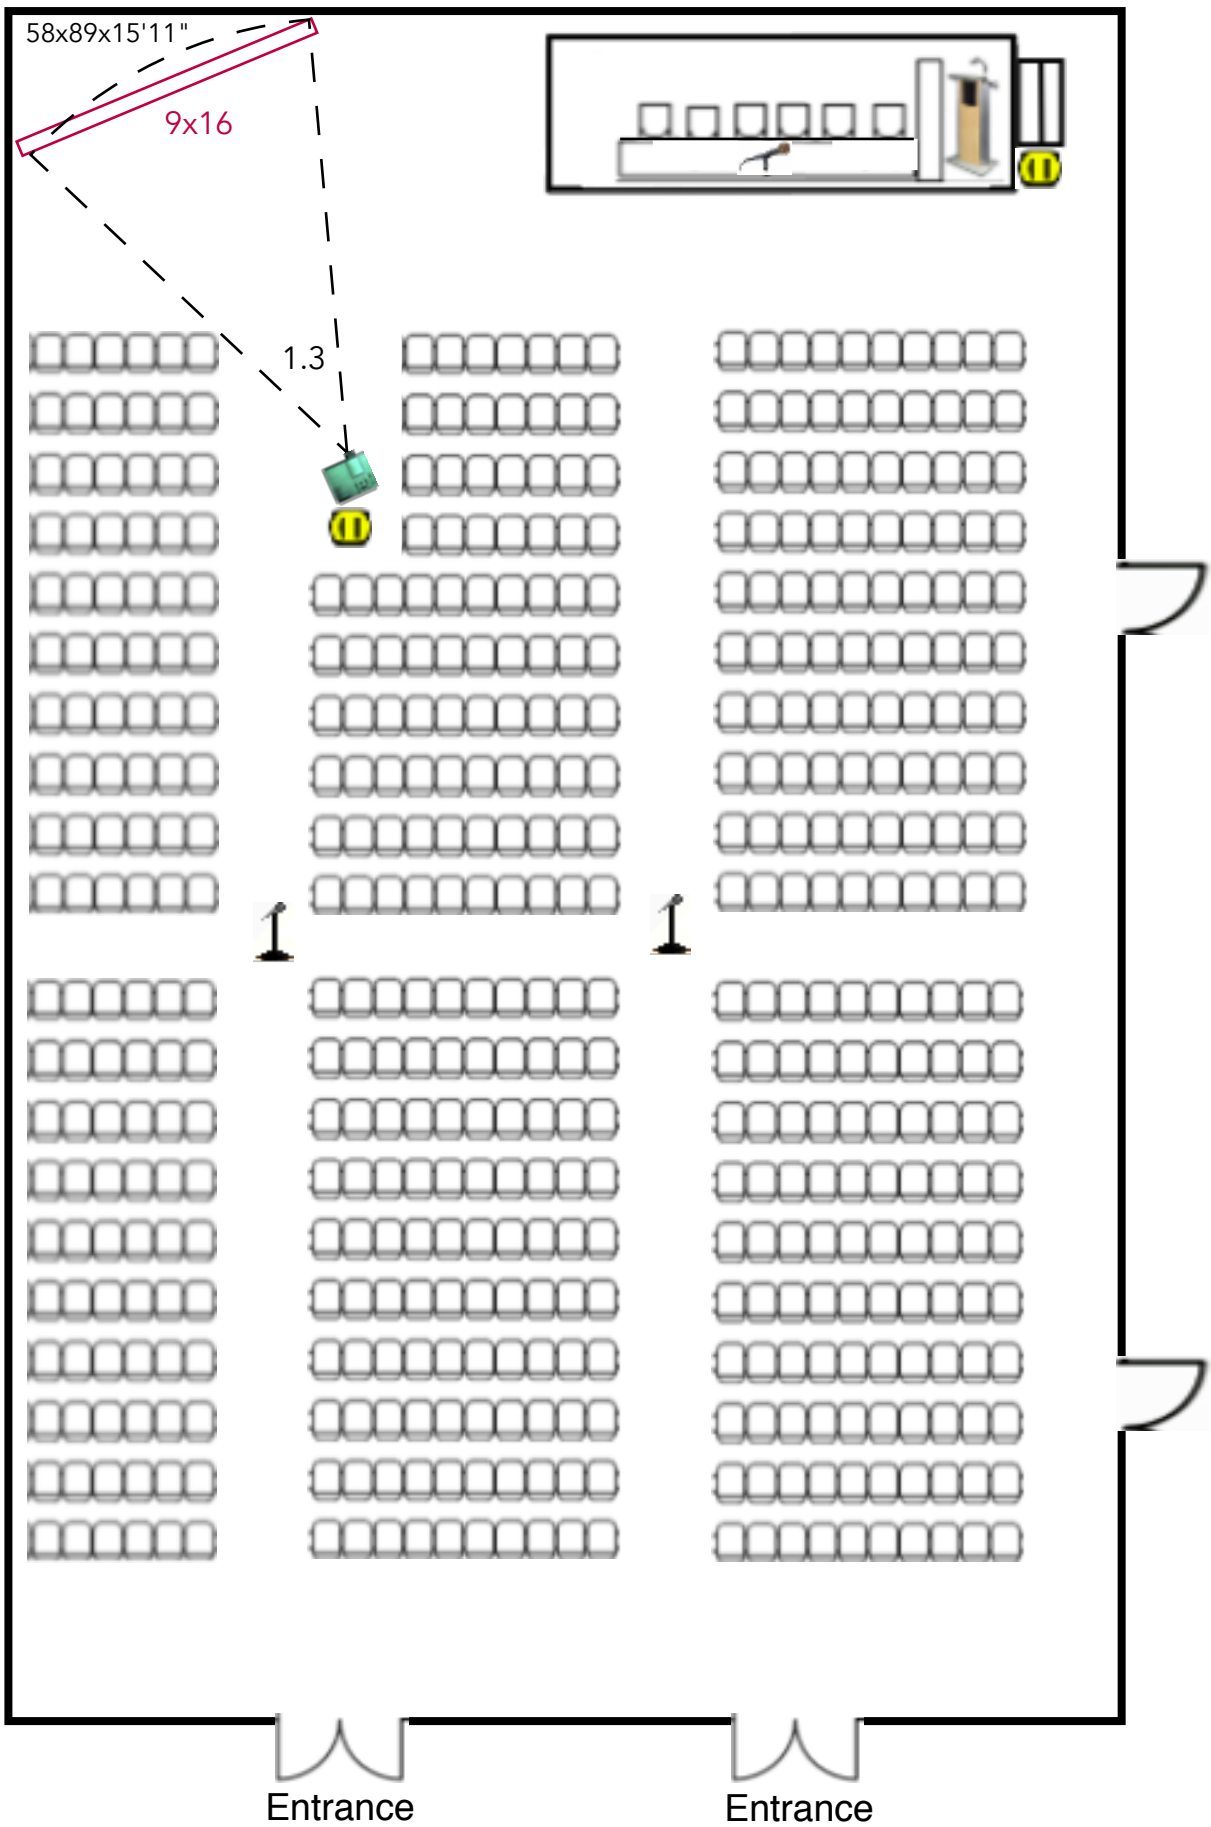

Audio: Lectern mic,tbl mic (1), floor mics (2)
Audio DI for computer playback
Platforms: Stage 18' x 8' x 24"
tables skirted: 2-8'x24" & 1-6'x18" next to lectern (The Expo Group)
lights : preset room lights out over screen
 Electric : 2-110V,20amp drops (1-Proj / stg / Camera)

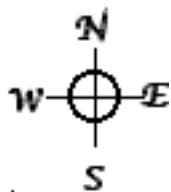


58x58x13'11"

SFN 2019

N229

Speaker Preview

theatre-238

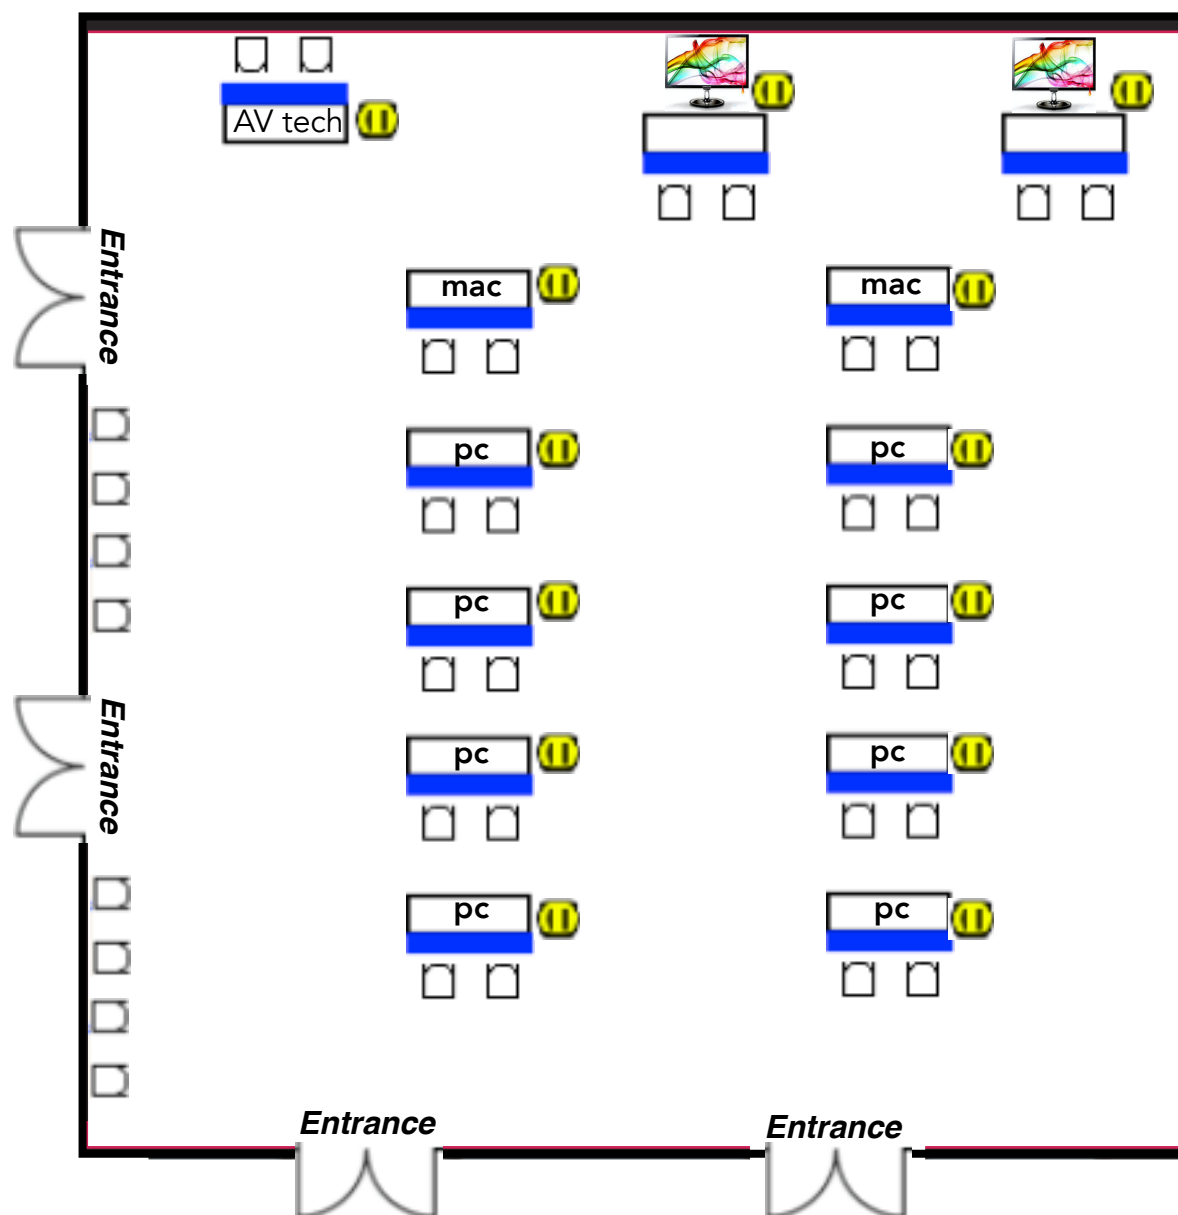

13-6' tables w/ skirts

34 - chairs

8 - PCs

2 - Macs

2- Electronic PB

 *Electric : 13- 3 outlet drops*




SFN 2019

N230B

theatre-260

Sunday
Social Issues Roundtable

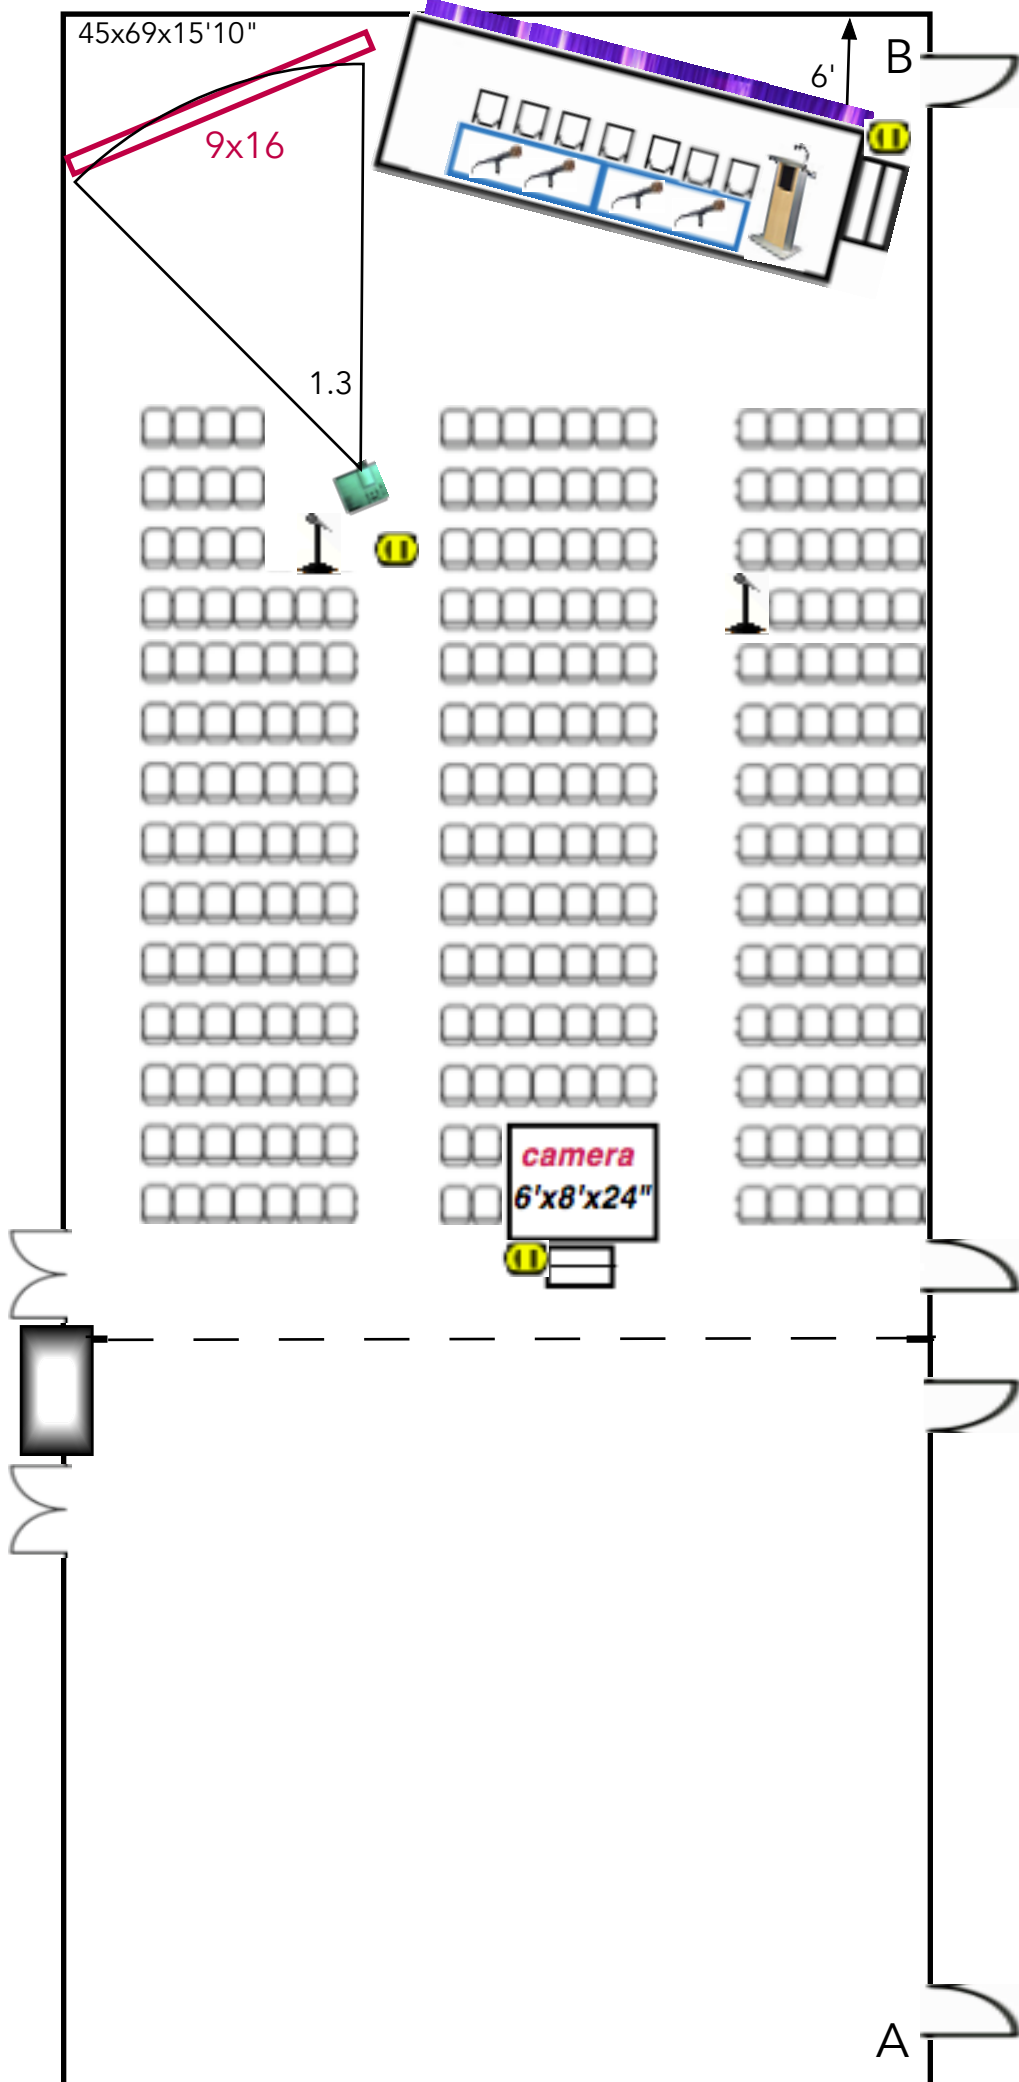

Audio: Lectern mic, tbl mics (4), floor mics (2)

Audio DI for computer playback


Platforms: Stage 24' x 8' x 24"

tables skirted: 2-8'x24"

lights : preset room lights out over screen

Stg Wash & up Liting

 Electric : 3-110V, 20amp (Proj/lting & Camera)

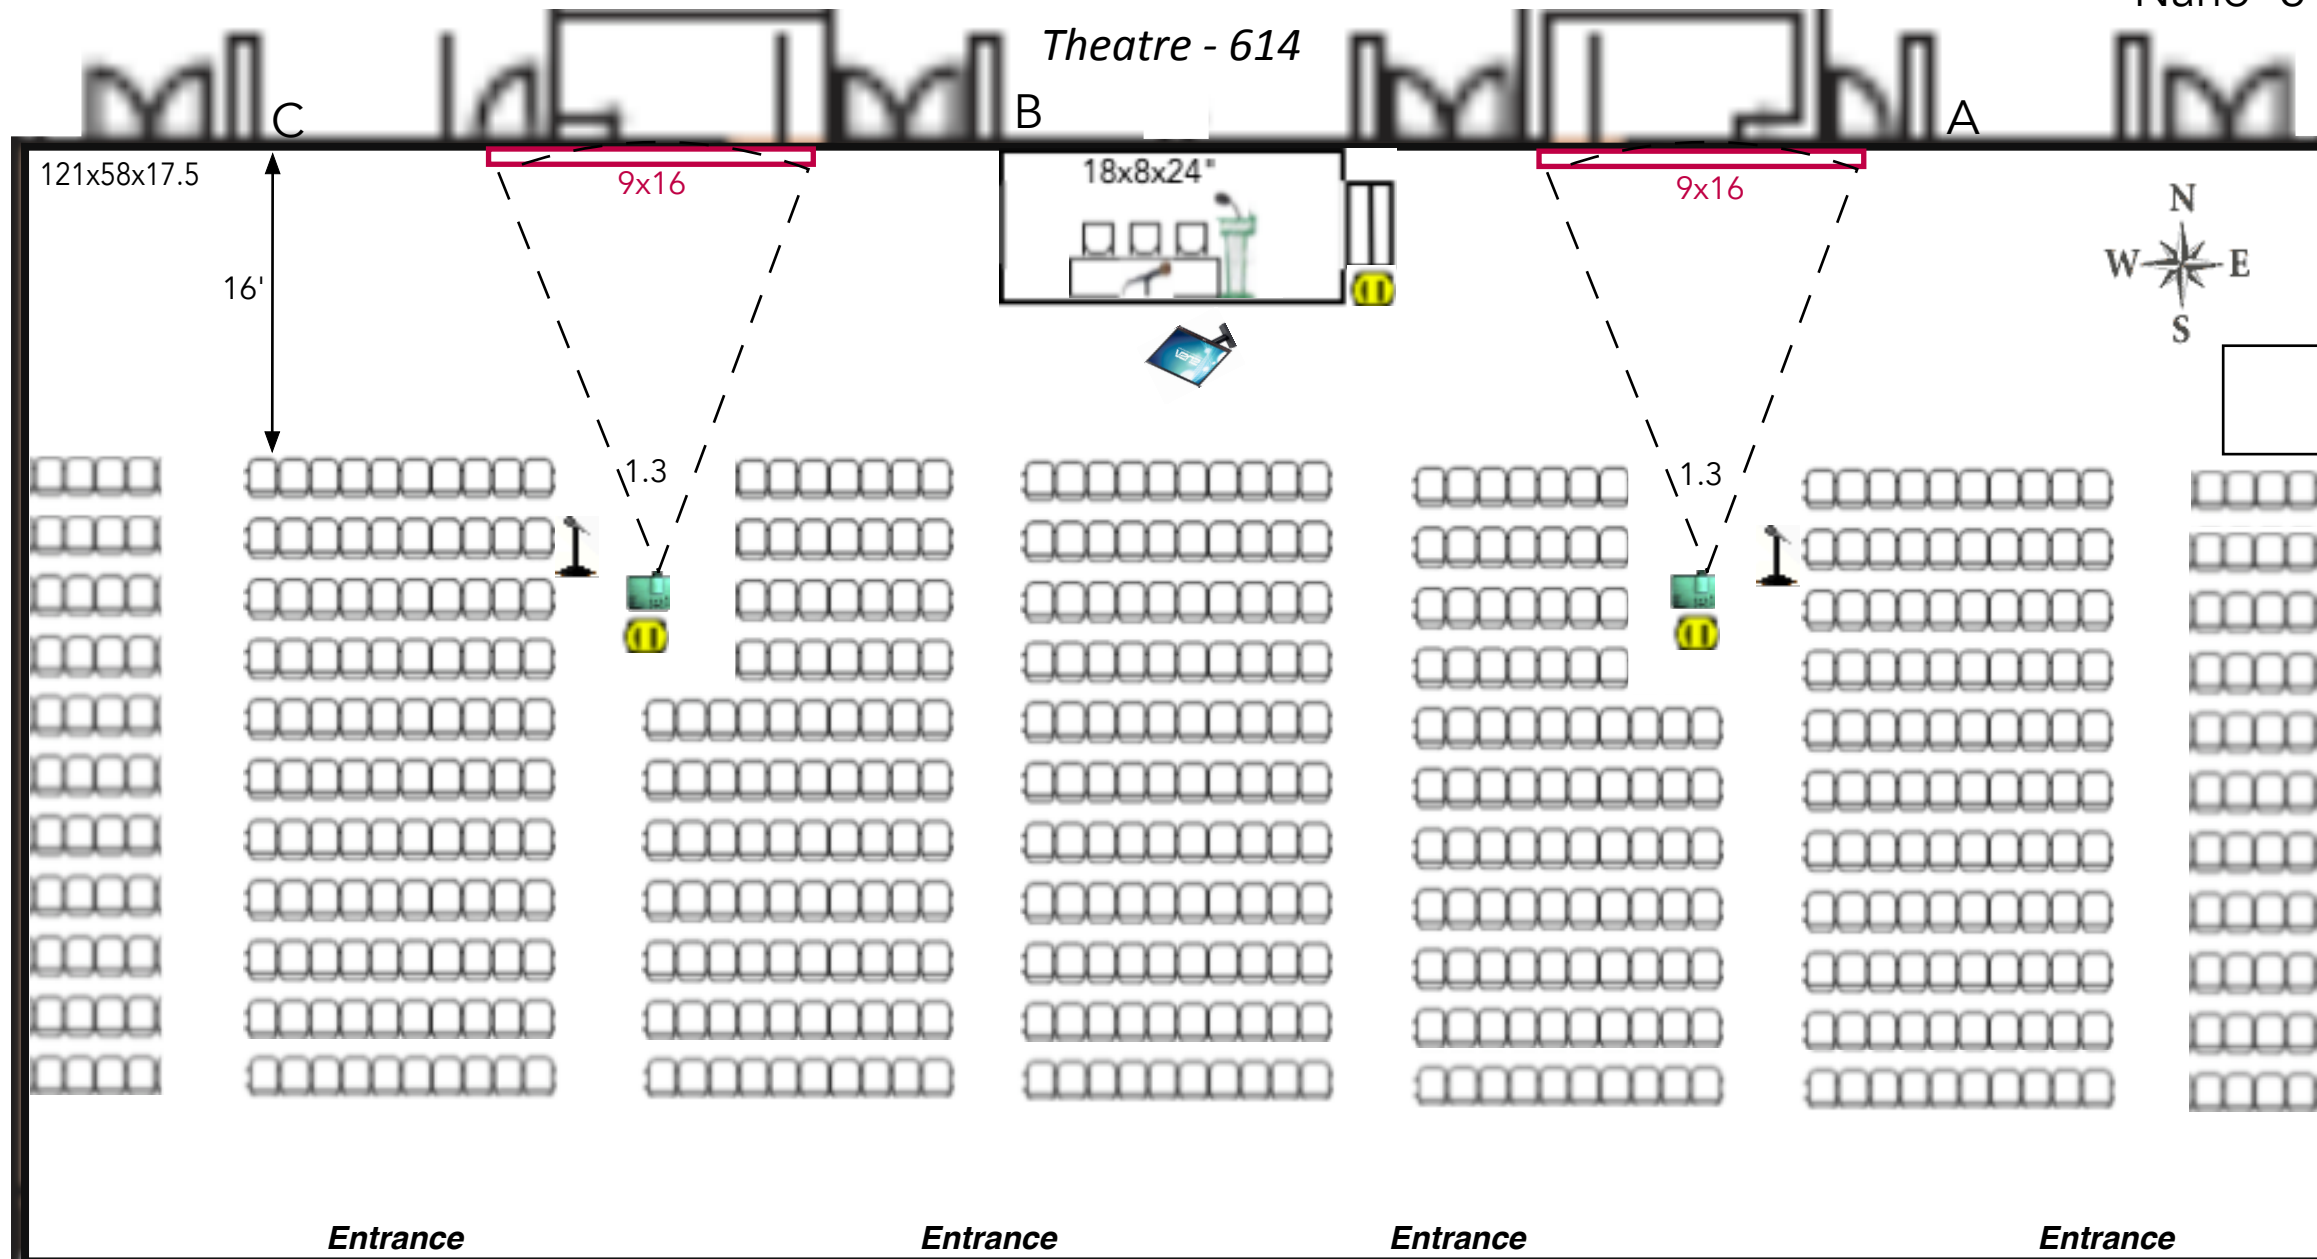


 *Electric : 3-110V,20amp (2-Proj/AV stg)*

SFN 2019

N427

Theatre - 650

Nano-2

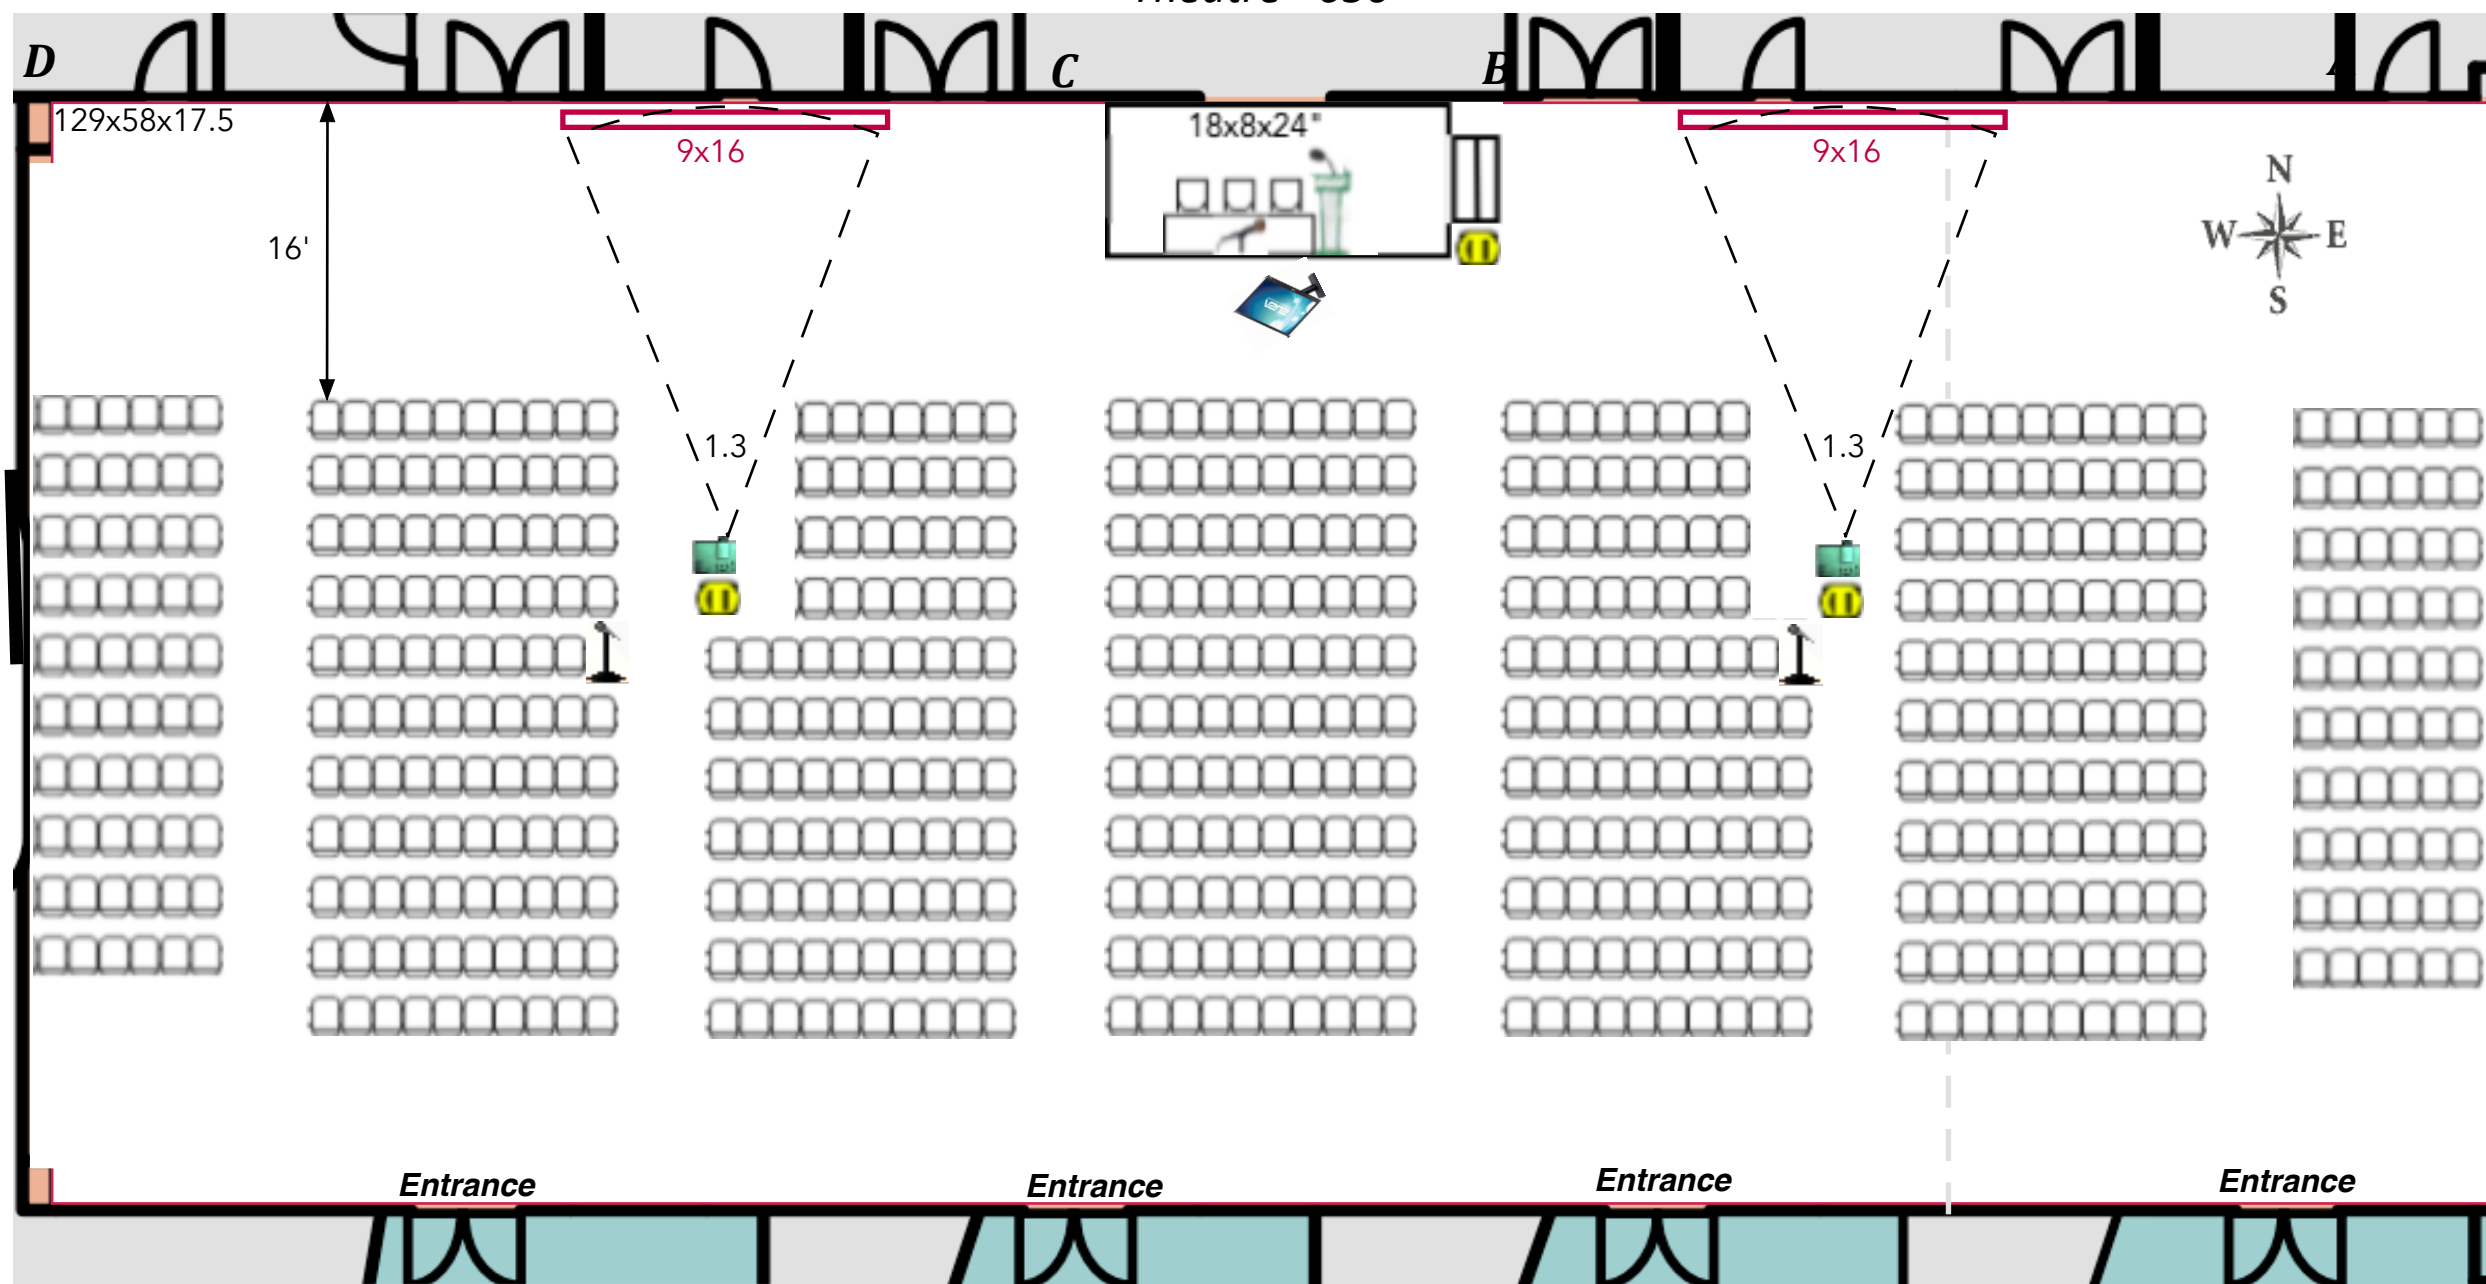

Audio: Lectern mic,tbl mic (1), floor mics (2)

Audio DI for computer playback

Platforms: Stage 18' x 8' x 24"

lights : preset room lights out over screen

Electric : 3-110V,20amp (2-Proj/AV stg)

SFN 2015
AIS AV Storage Rooms

