


# Neuroscience 2022

Floor Plans - Updated

Neuroscience 2022  
November 13 - 16, 2022  
San Diego Convention Center  
San Diego, CA  
Halls B - H  
Meeting Dates: November 12 - 16  
Exhibit Dates: November 13 - 16

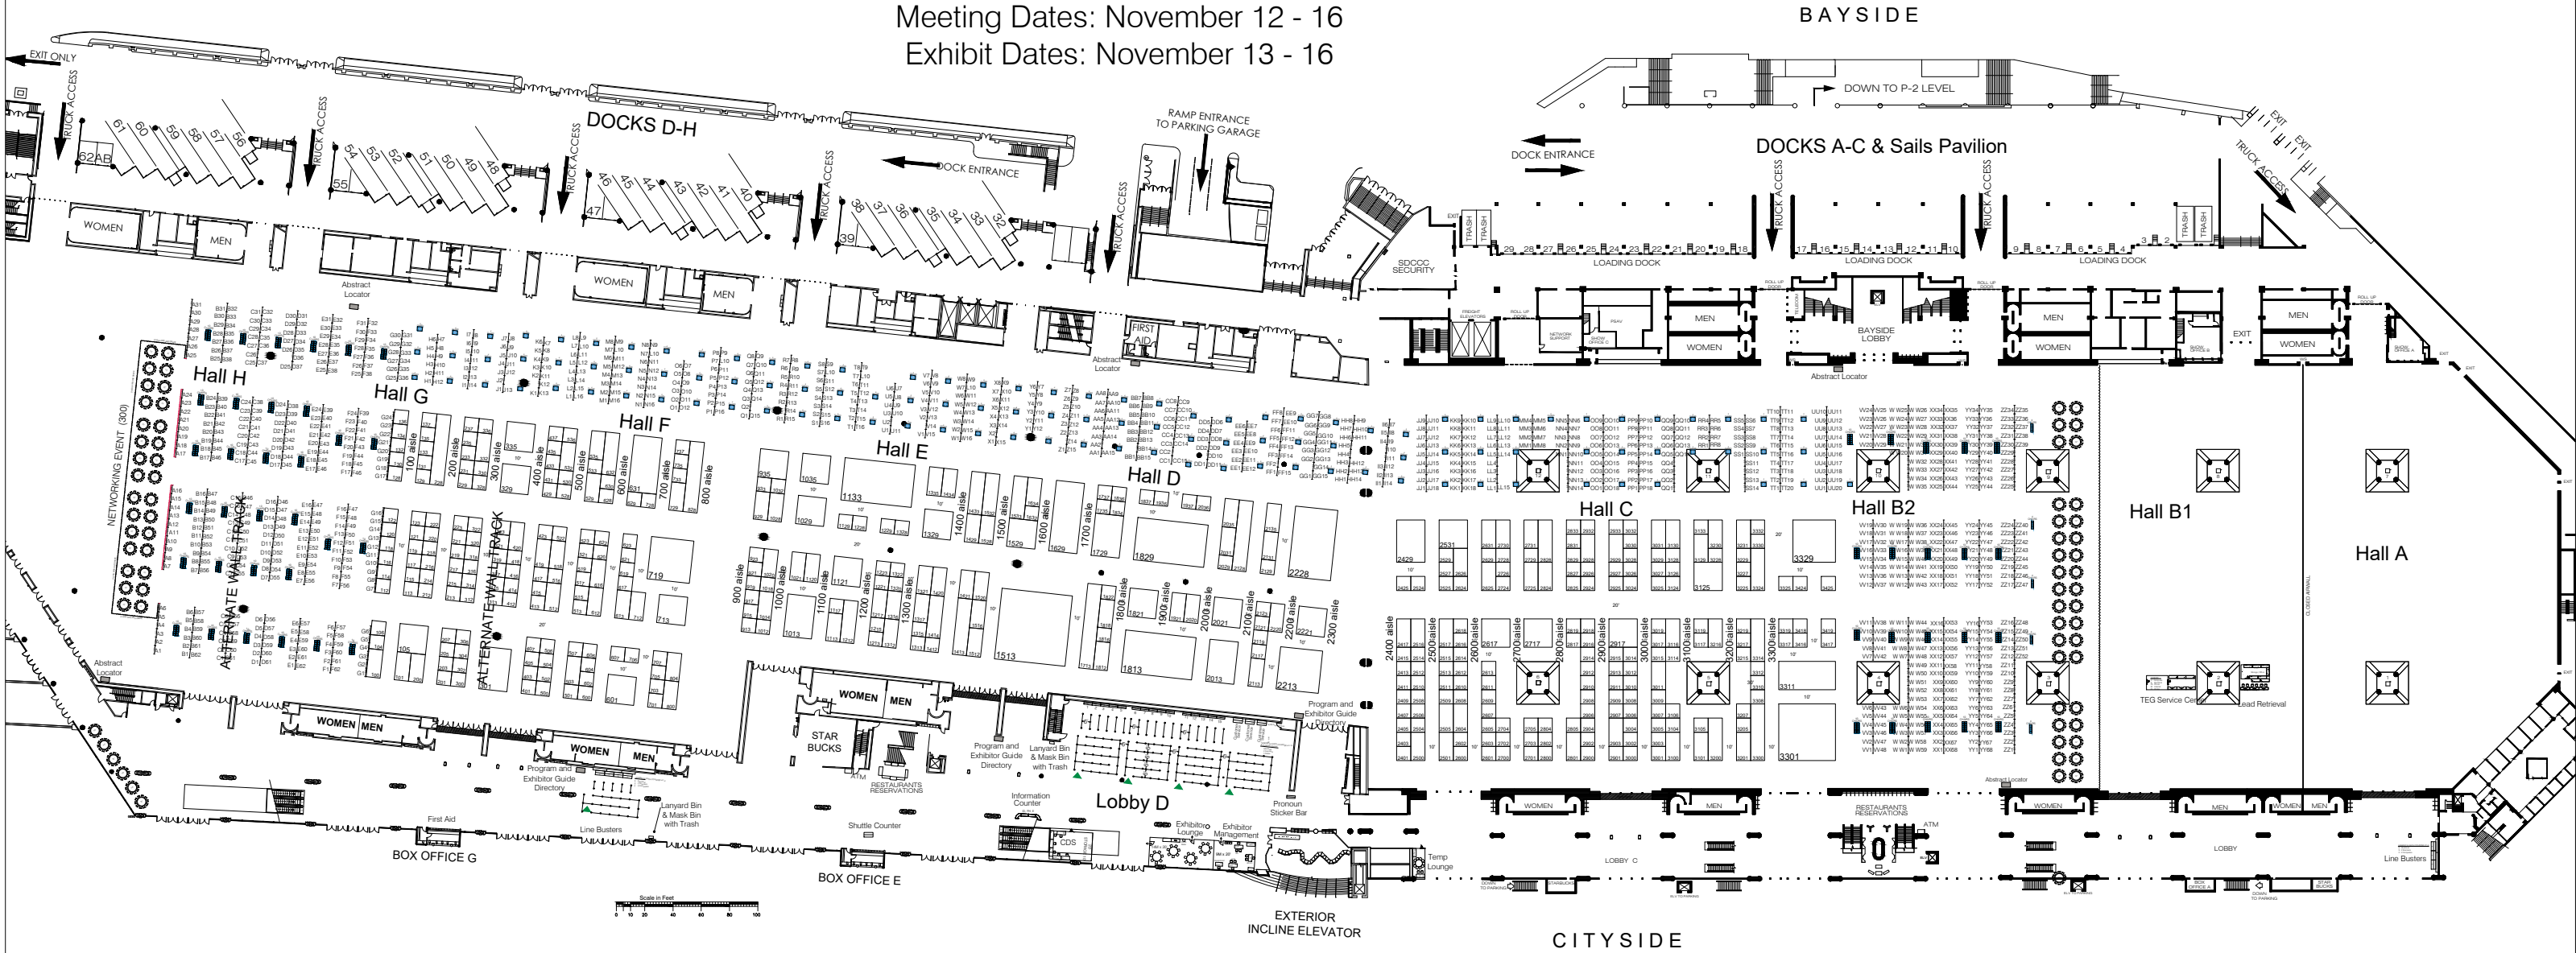

**THE EXPO GROUP**  
theexpogroup.com | 972.580.9000

\*This floor plan is subject to fire marshal approval.  
**Disclaimer**  
Every effort has been made to ensure the accuracy of all information contained on this floor plan. However no warranties, either expressed or implied are made with respect to this floor plan. If the location of building columns, utilities or other architectural components of the facility is a consideration in the construction or usage of an exhibit, it is the sole responsibility of the exhibitor to physically inspect the facility to verify all dimensions and locations.

- Current As Of: 11-02-2022
- Job No.: 211007
- Drawn By: sa
- Scale: Fit To Page

J:\Floor\_Plans\2022\_Floor\_Plans\SN22\CA\SN22\_11-02-22.dwg




**THE EXPO GROUP**  
theexpogroup.com | 972.580.9000

\*This floor plan is subject to fire marshal approval.

**Disclaimer**  
Every effort has been made to ensure the accuracy of all information contained on this floor plan. However no warranties, either expressed or implied are made with respect to this floor plan. If the location of building columns, utilities or other architectural components of the facility is a consideration in the construction or usage of an exhibit, it is the sole responsibility of the exhibitor to physically inspect the facility to verify all dimensions and locations.

- Current As Of: 10-20-22
- Job No.: 211007
- Drawn By: sa
- Scale: Fit To Page

C:\TEGLAPTOP-CAD\SIN22\_10-20-22.dwg

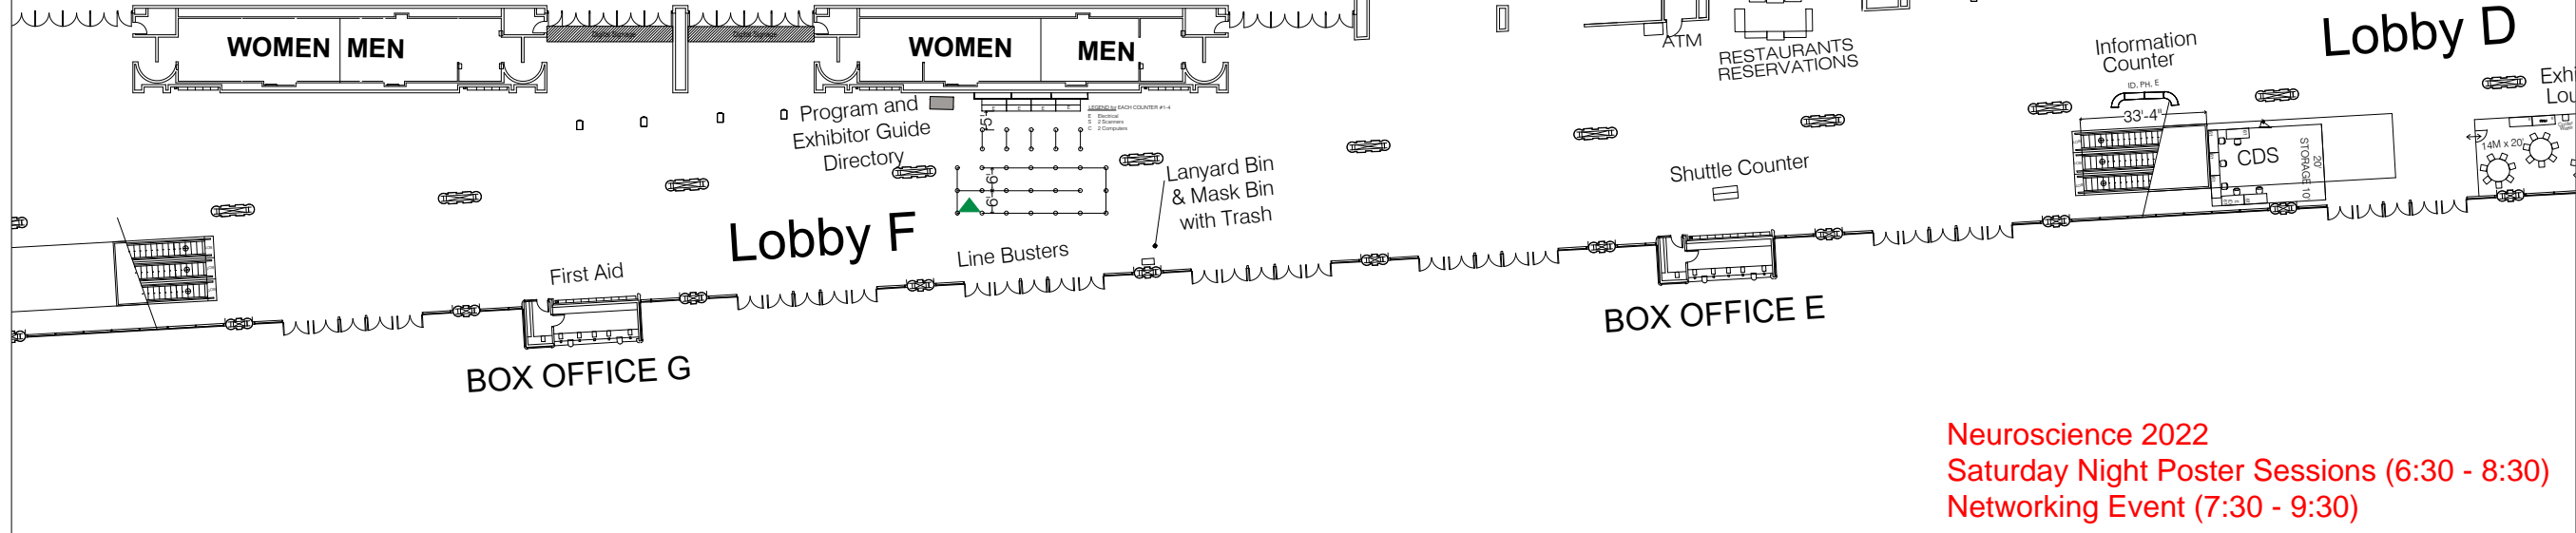







Neuroscience 2022  
Saturday Night Poster Sessions (6:30 - 8:30)  
Networking Event (7:30 - 9:30)




**Neuroscience  
2022**

## Exhibit Hall

-  SfN Booth
-  Nonprofit / Government Agencies
-  Sustaining Associate Members
-  Concession Area
-  Entrance
-  First Aid
-  Poster Attendant Station
-  Women's Restroom
-  Men's Restroom



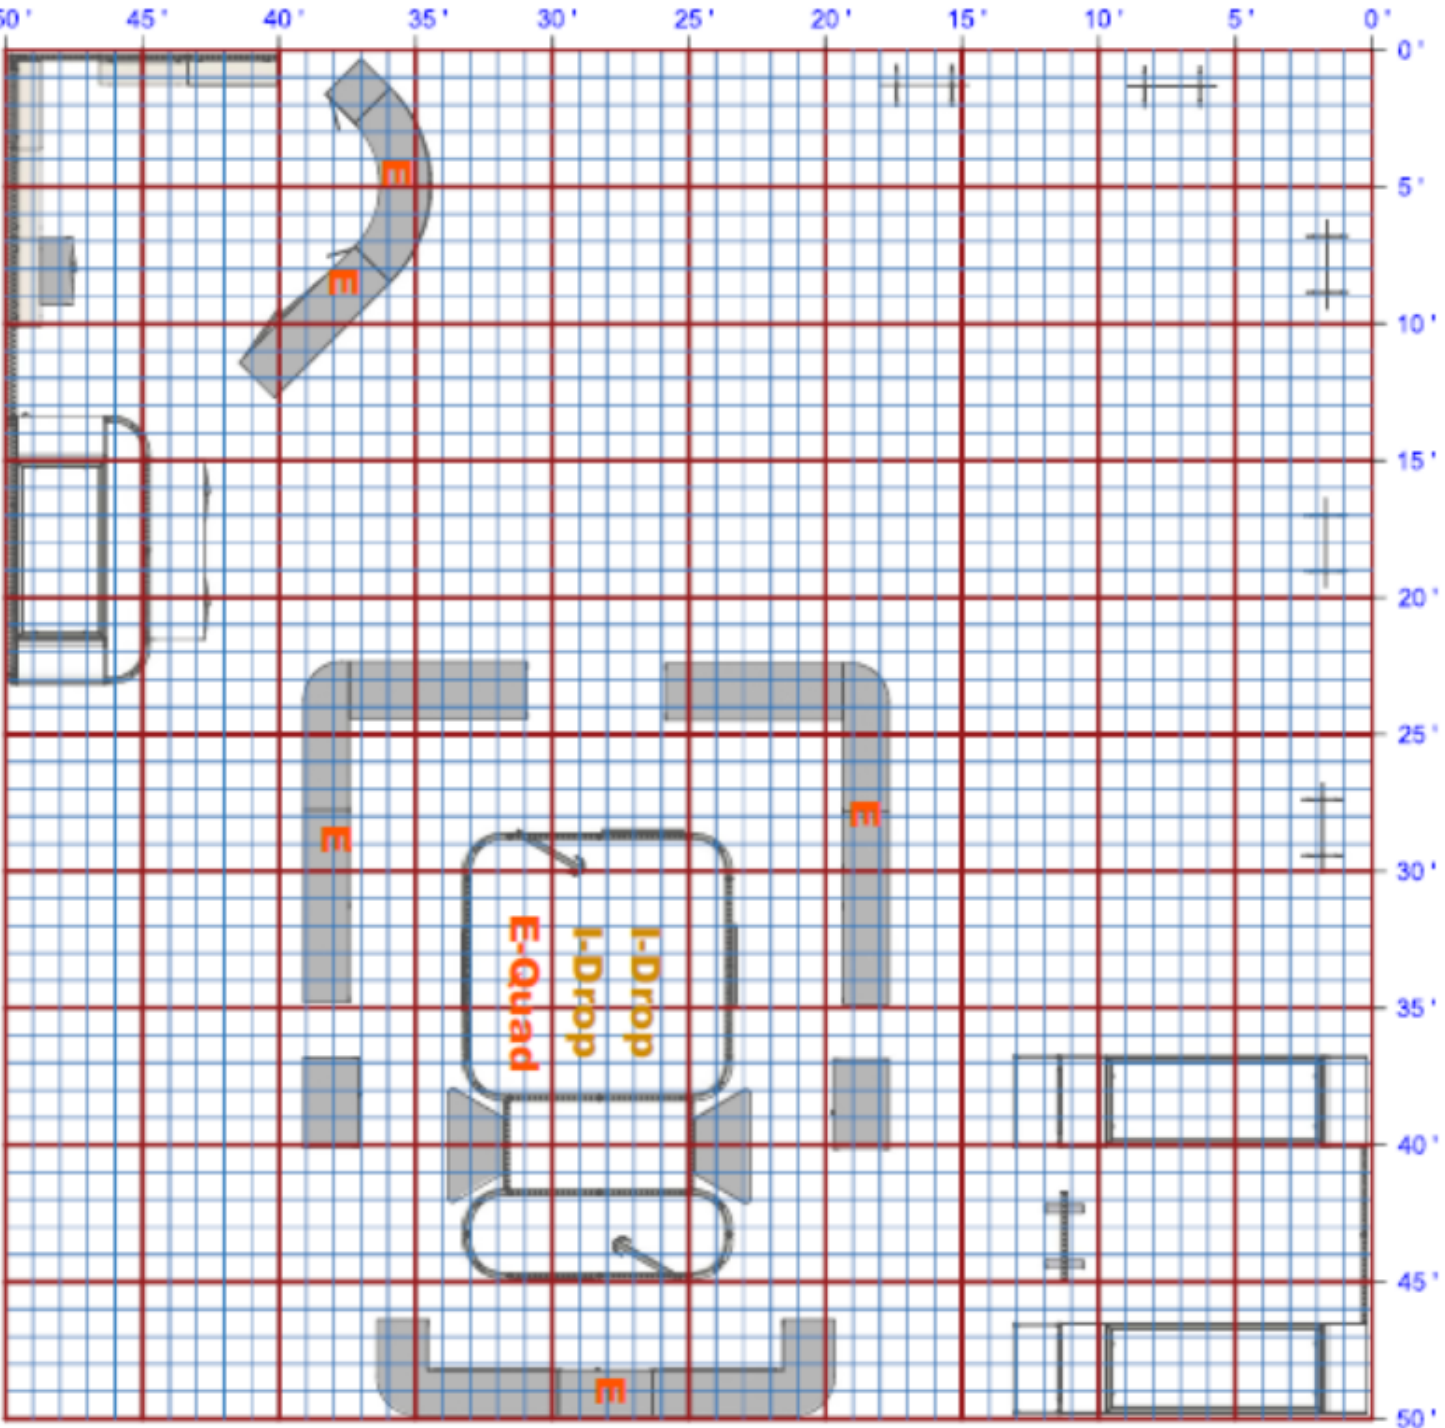

**UTILITY GRID**