


Neuroscience 2022

Floor Plans - **FINAL**

Ballroom 20ABCD
Theatre-4297

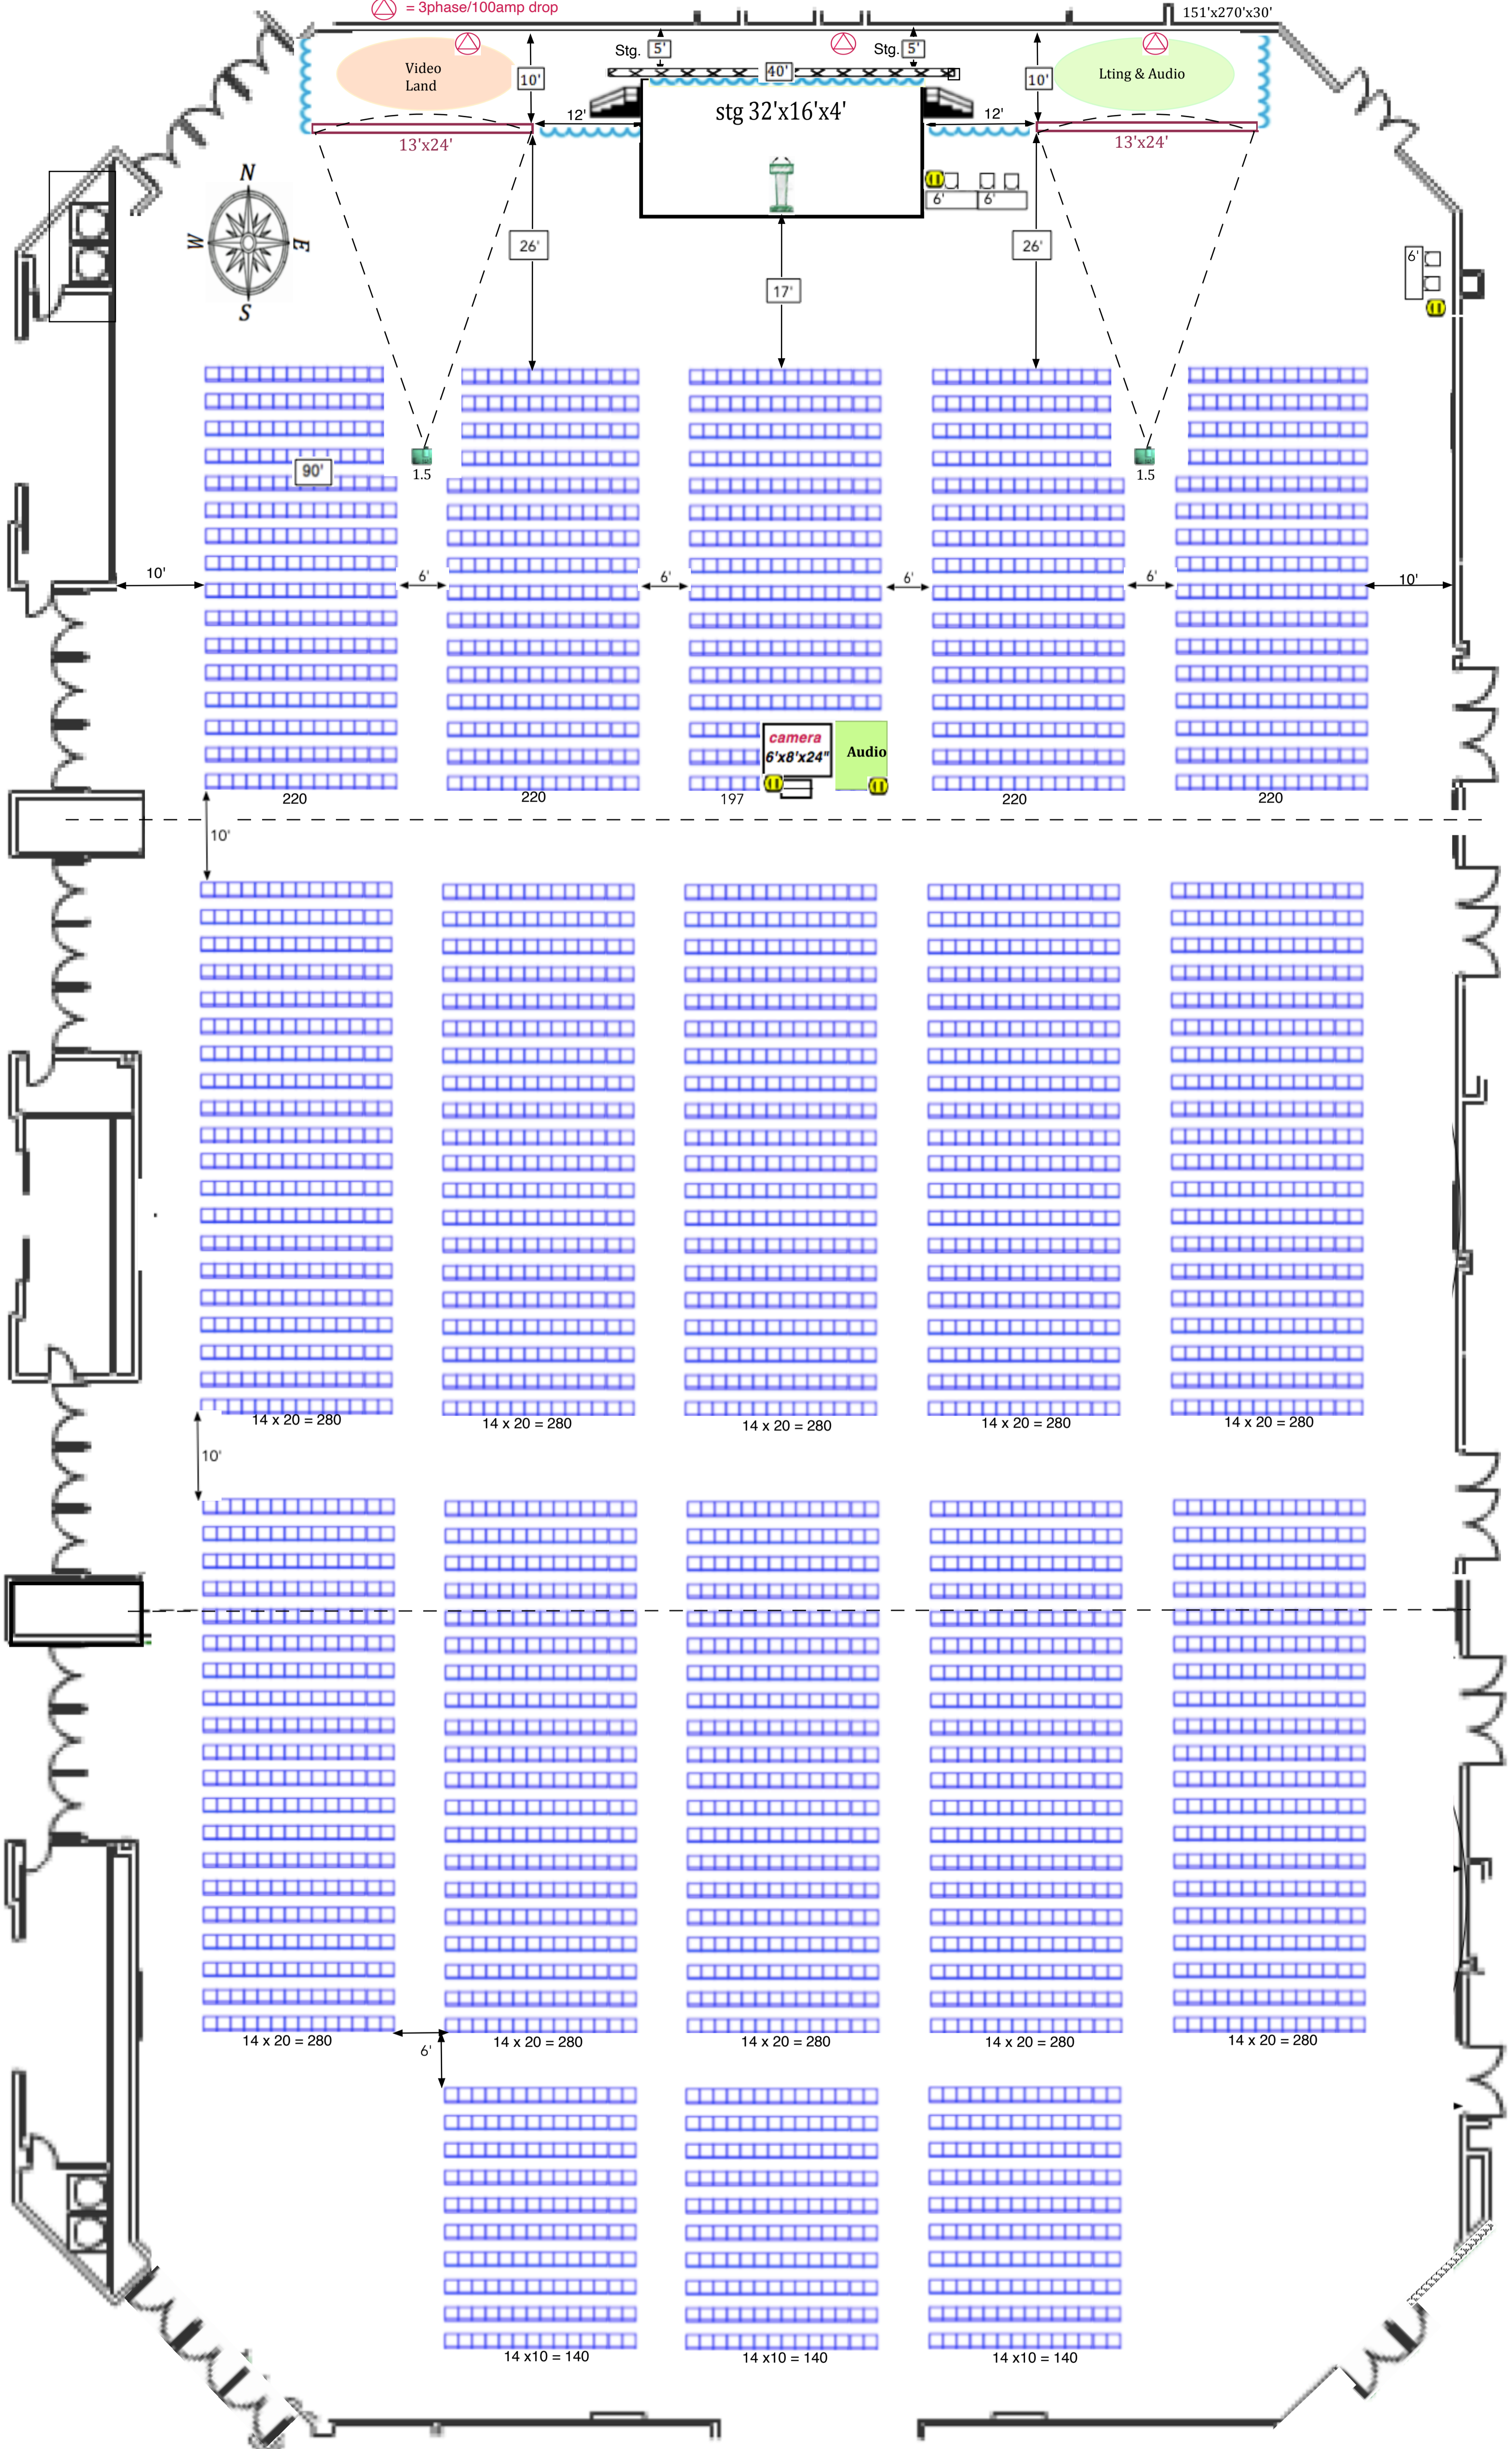


Ballroom 20ABCD

Theatre-4297

SFN 2022

⚠ = 3phase/100amp drop

151'x270'x30'

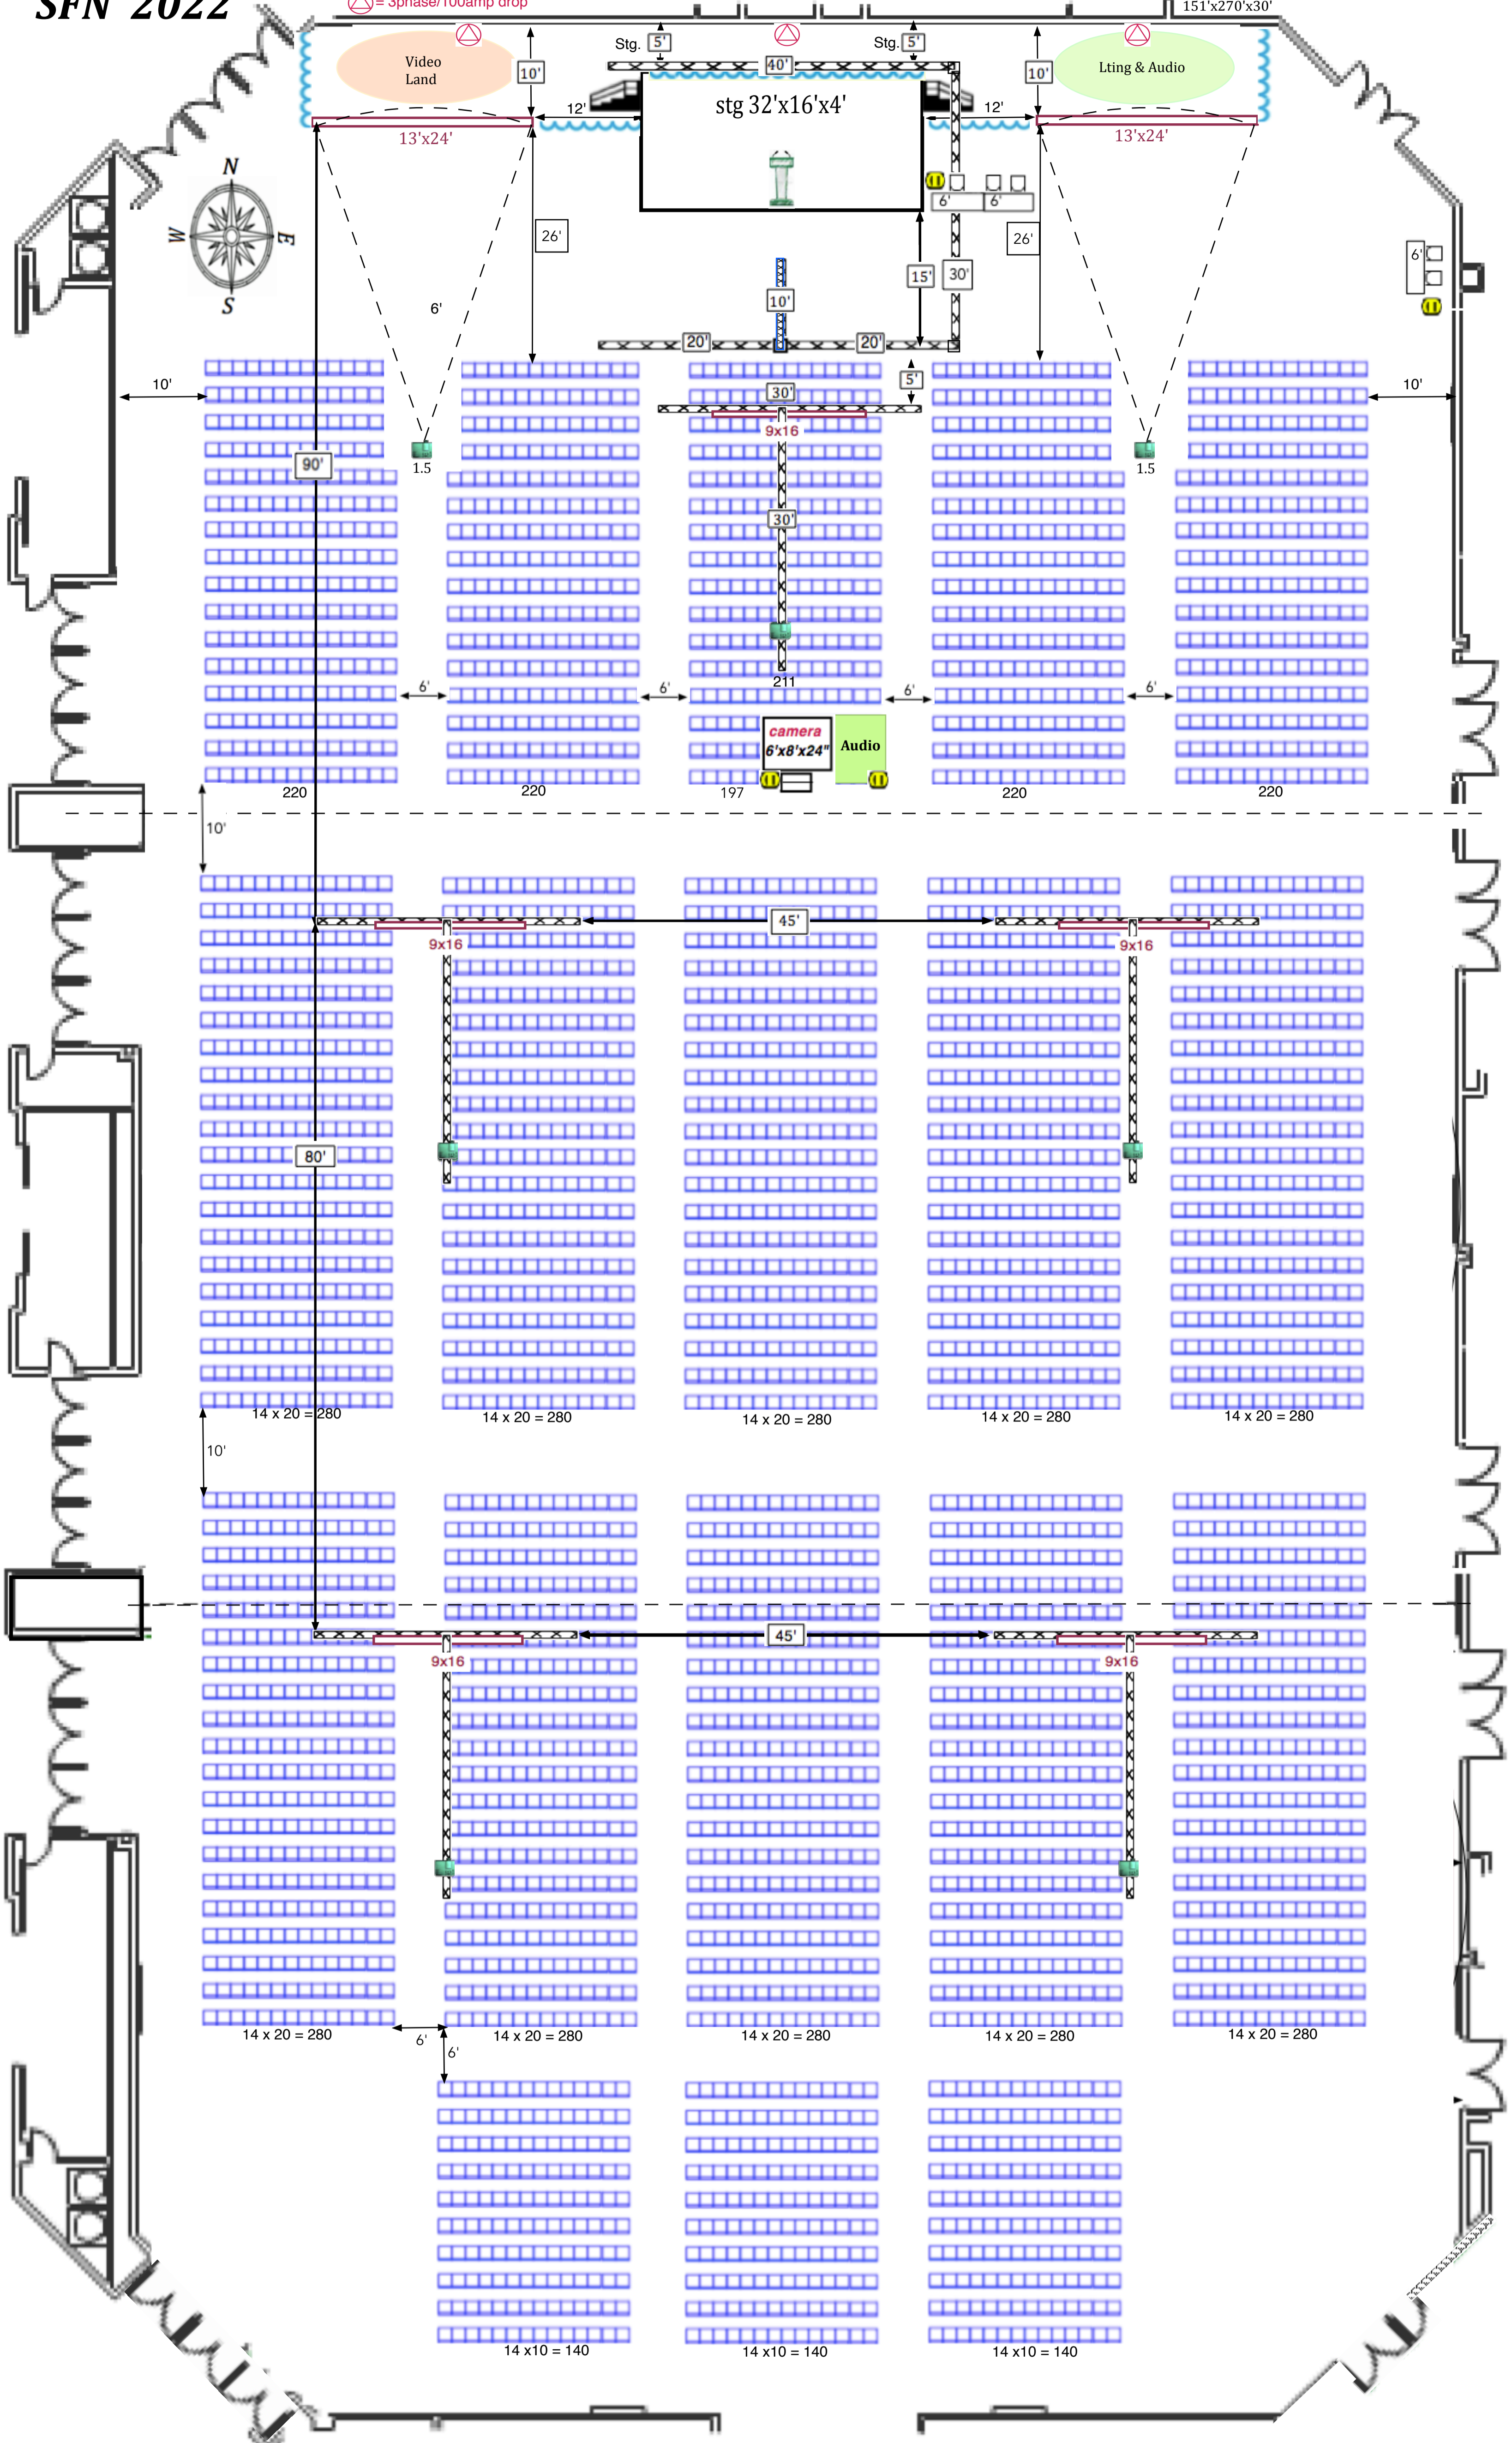

SFN 2022

299x180x27'



Hall A

Theatre - 720
Rounds - 1110

Ballroom #20 Lecture Overflow

electric outlets


video/audio

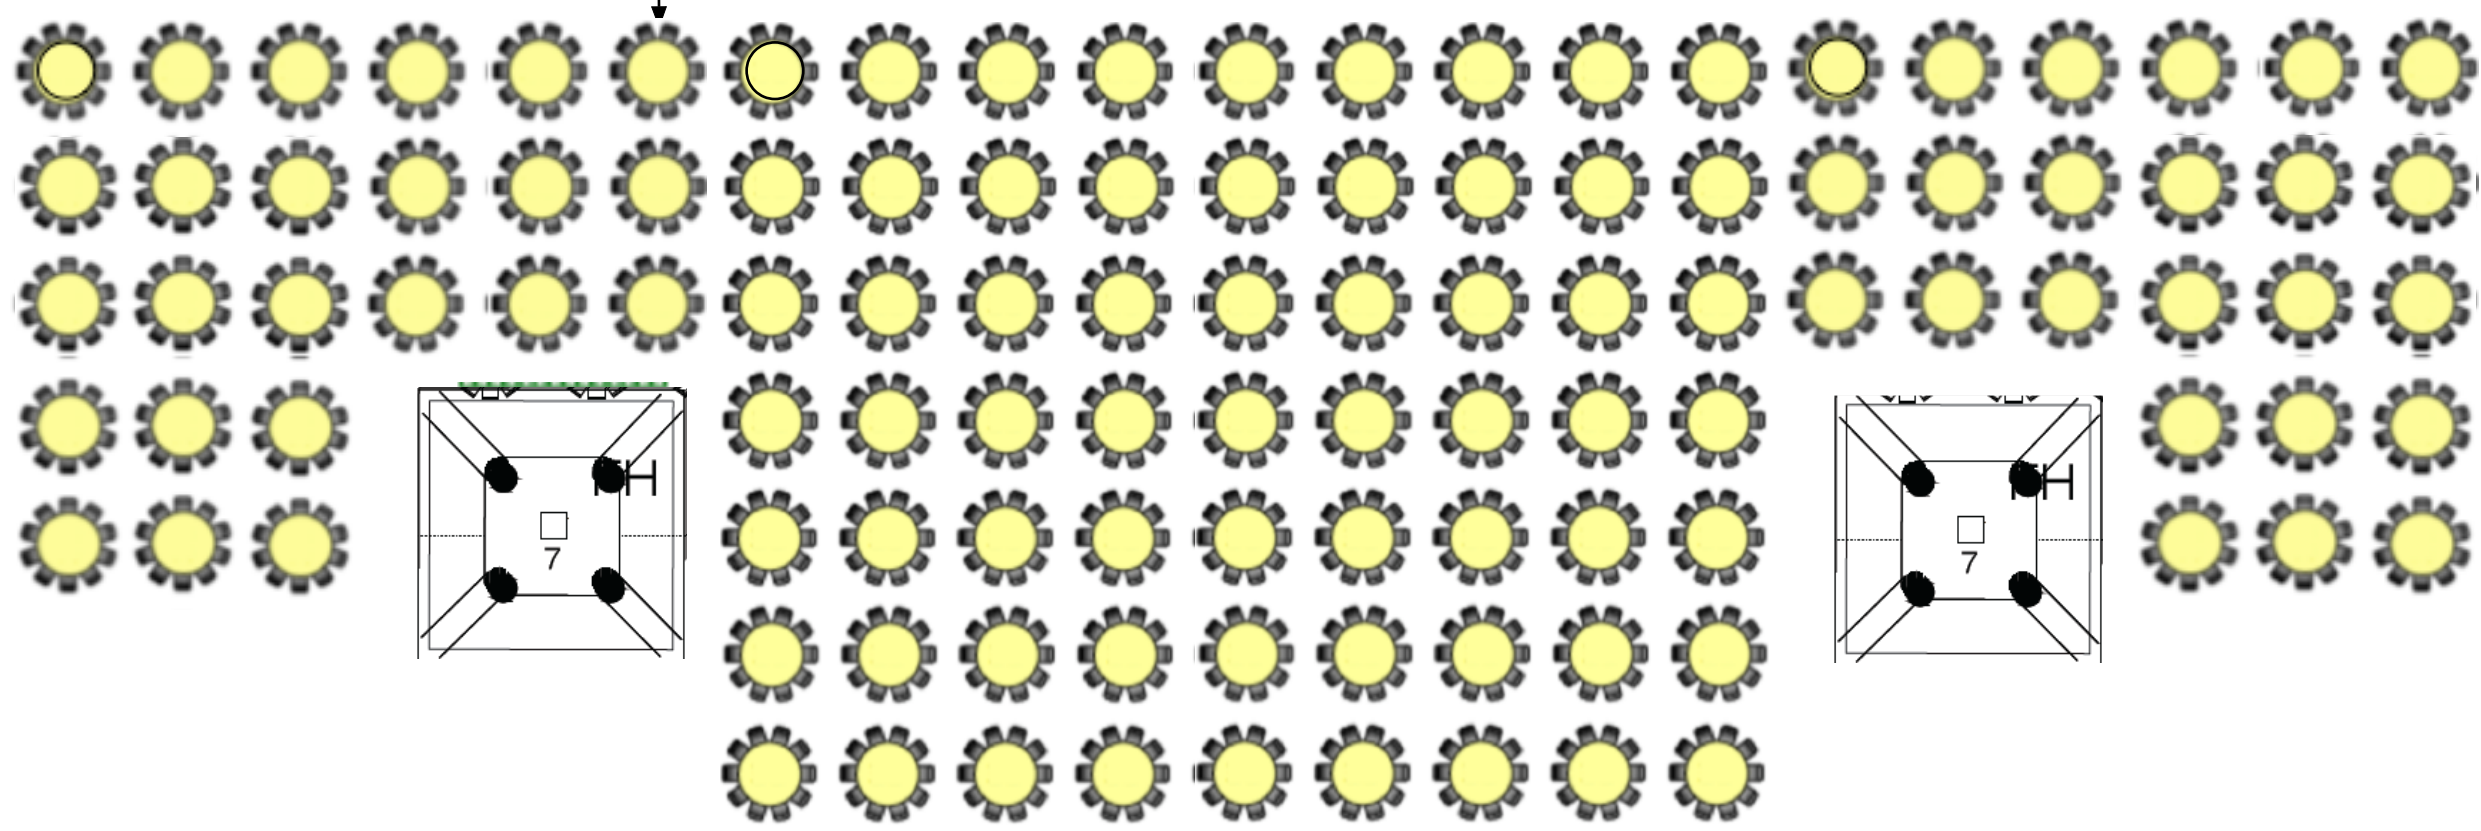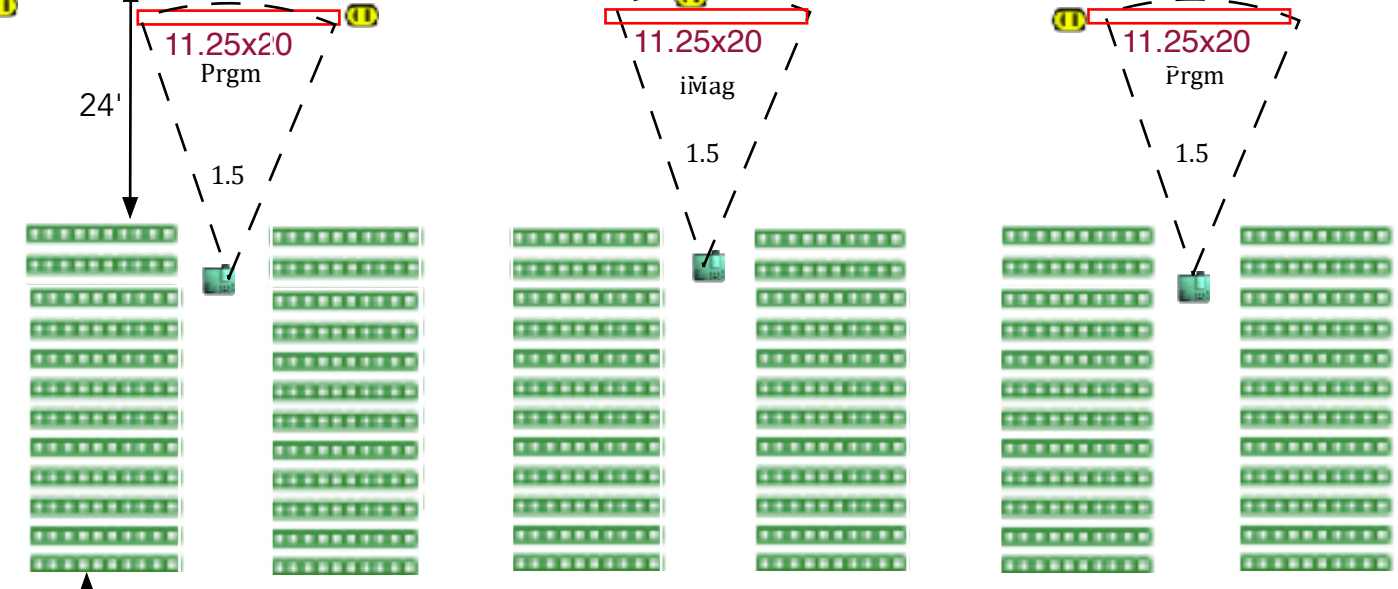

20'

299'


MEN

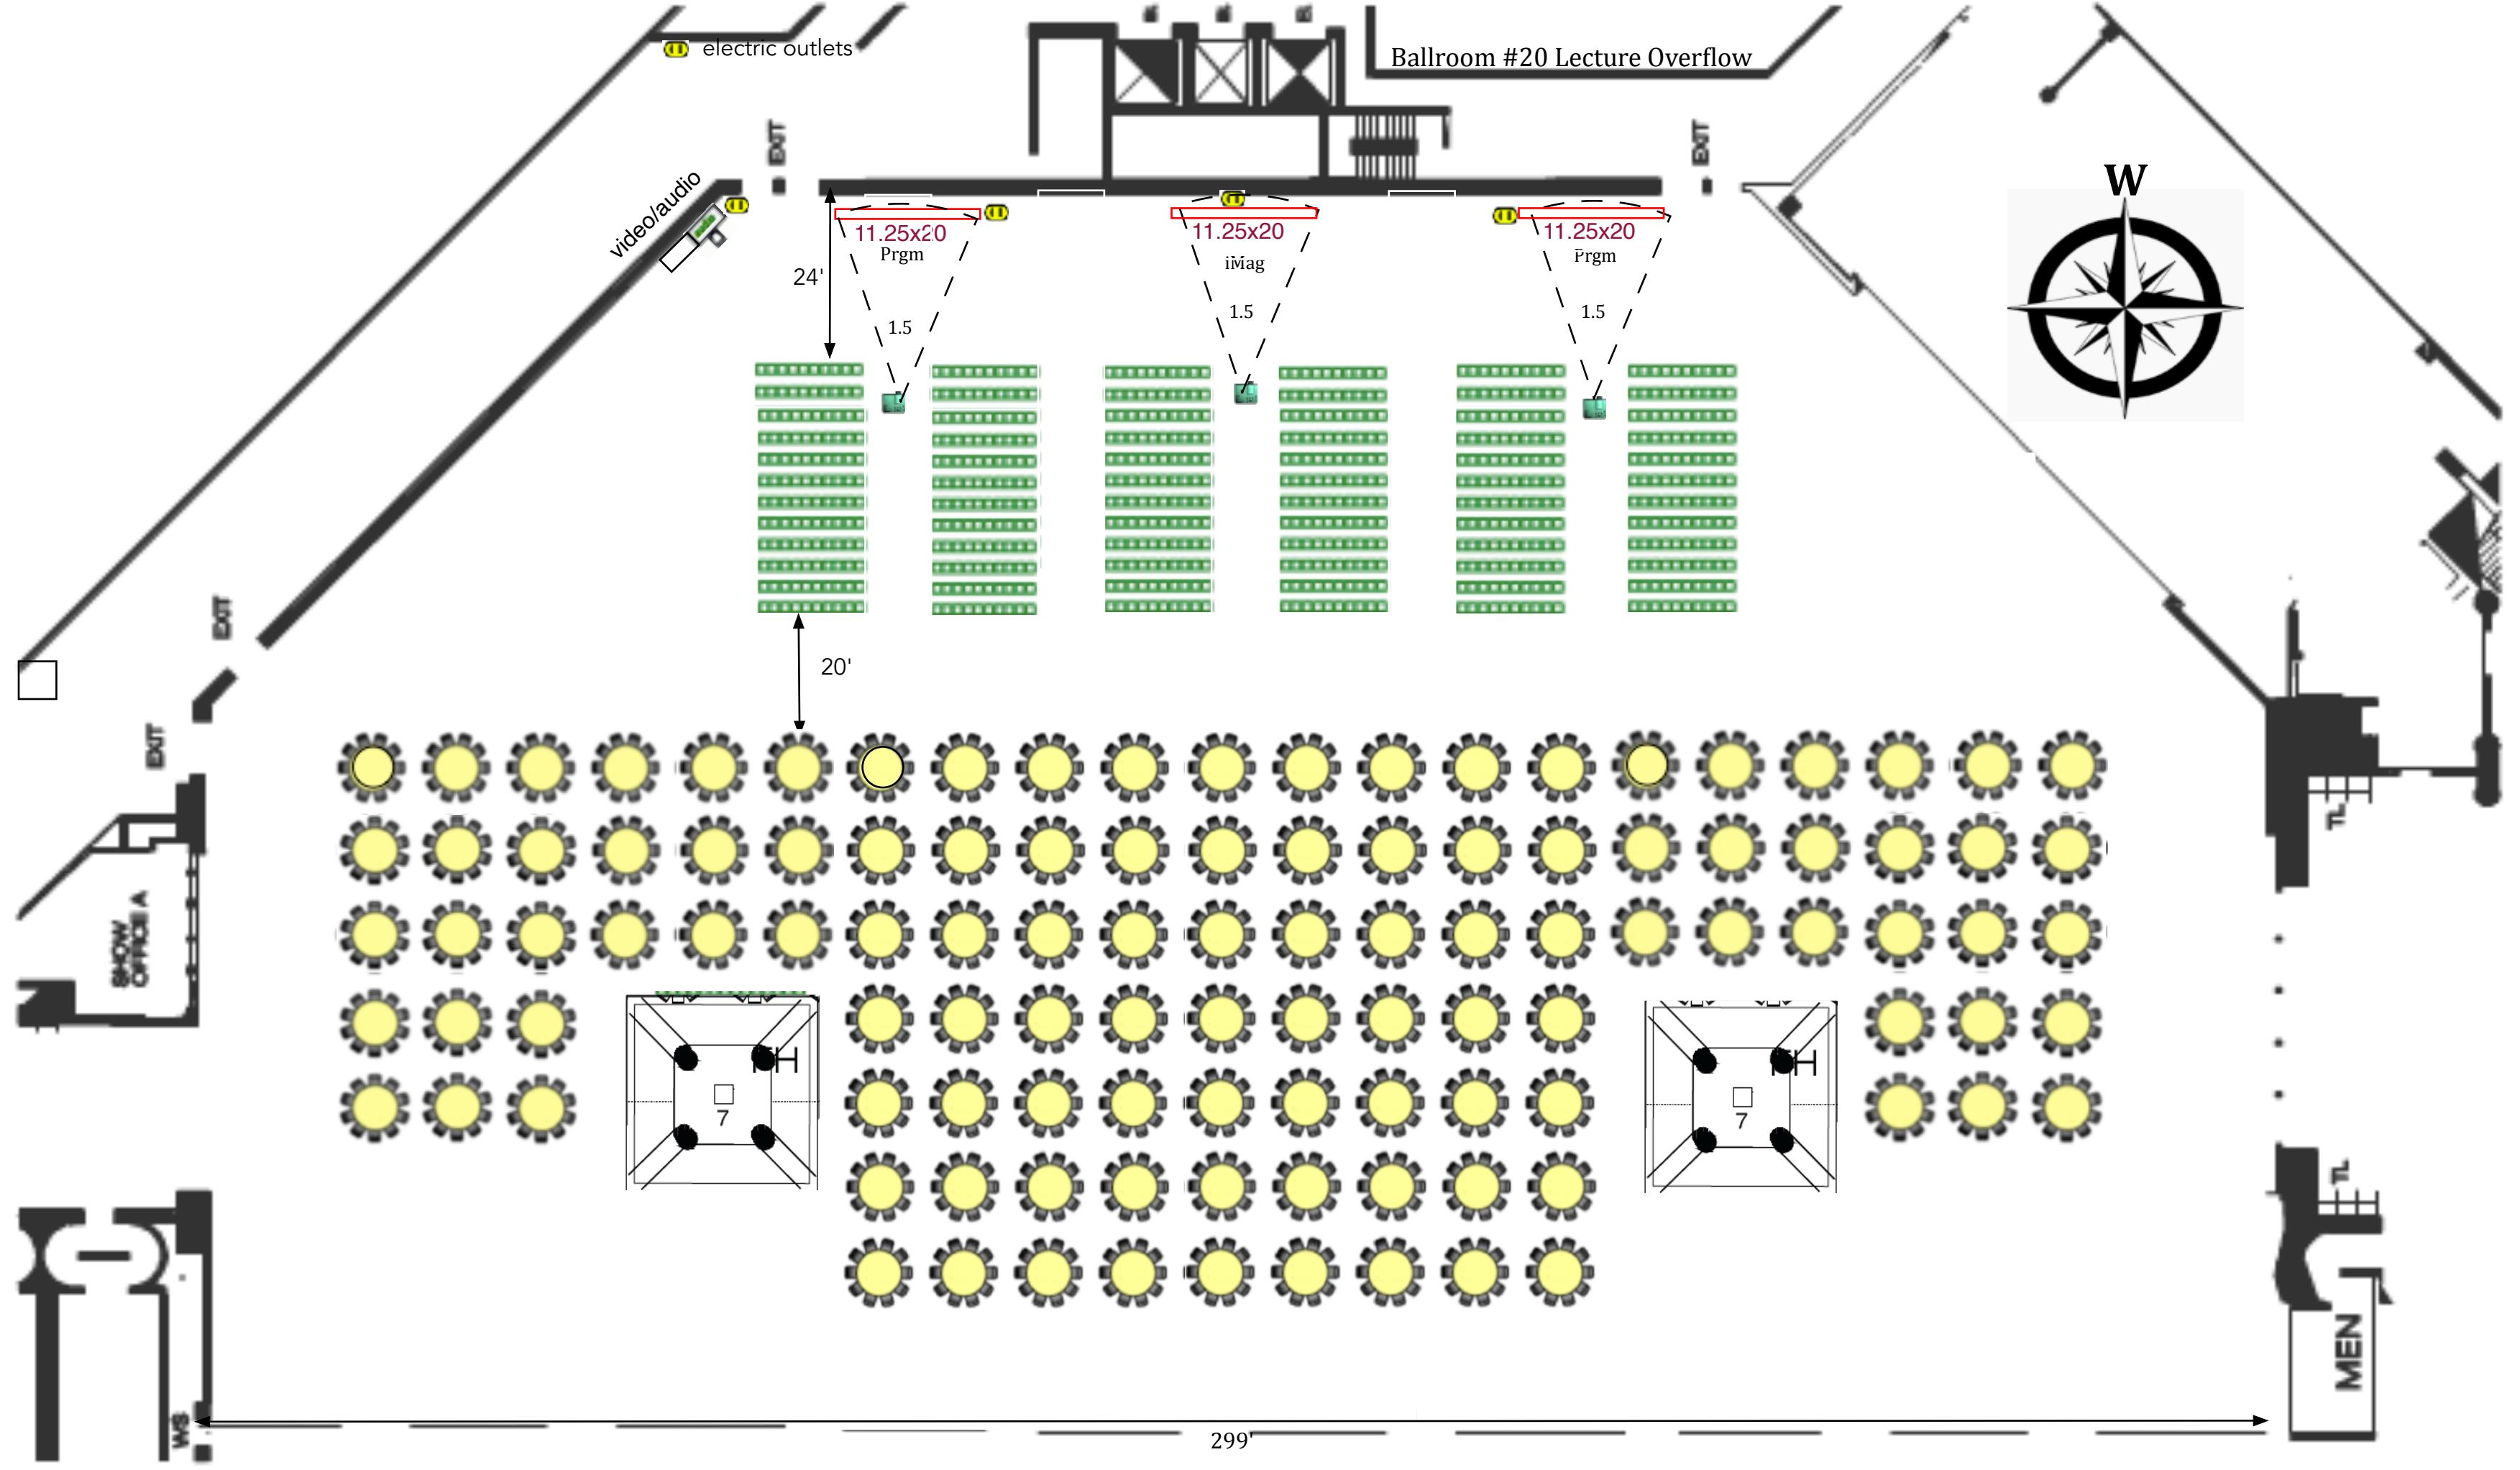

SFN 2022
SDCC-6A

Theatre 918

Symposia 1

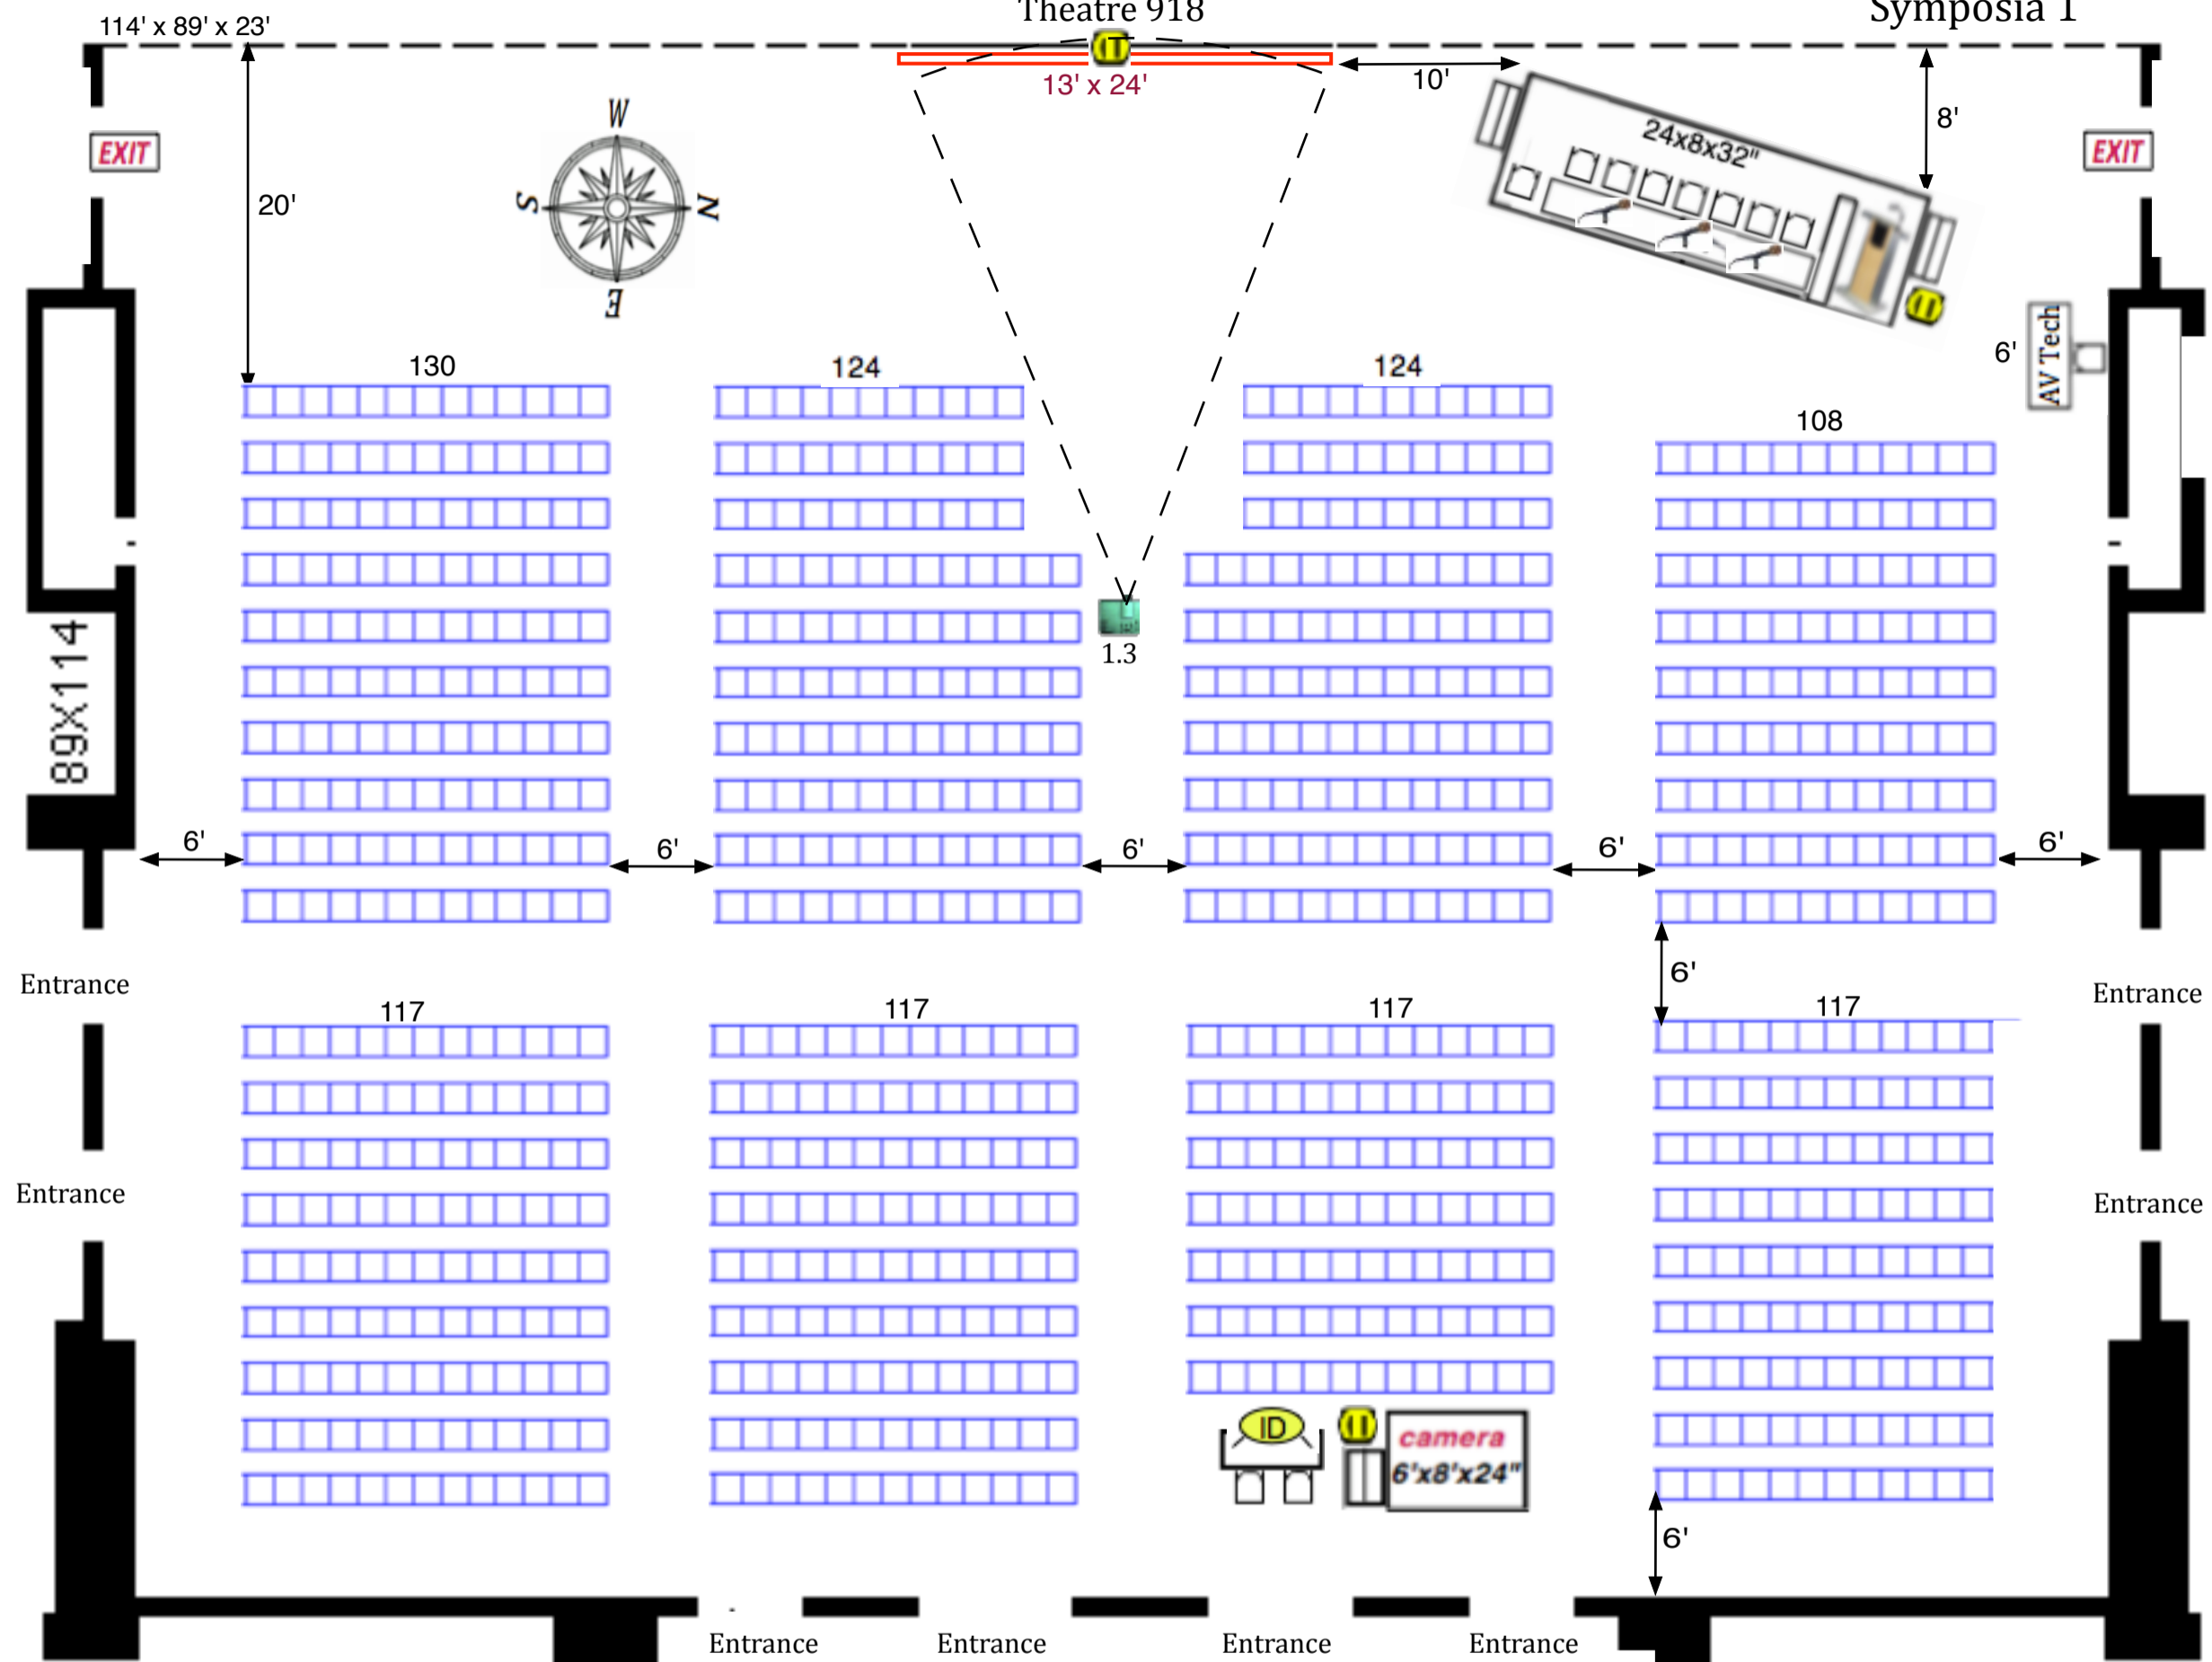

Screen: 13.5'x24'

Audio: Lect.mic,tbl mic(3-wireless HH),fl mics (0)

1-audio DI for computer

Platforms: stg.24'x8'x32"

Lectern: Standing

Tables: 2-8'x24" & 6'x18" next to lectern (TEG)


Ⓜ Electric: 1-20amp drop under screen

1-20 amp drop stage L

1-20amp Camera Platform

water & cups on hdtbl & lect each day prior to start of session.

SFN 2022
SDCC-6B

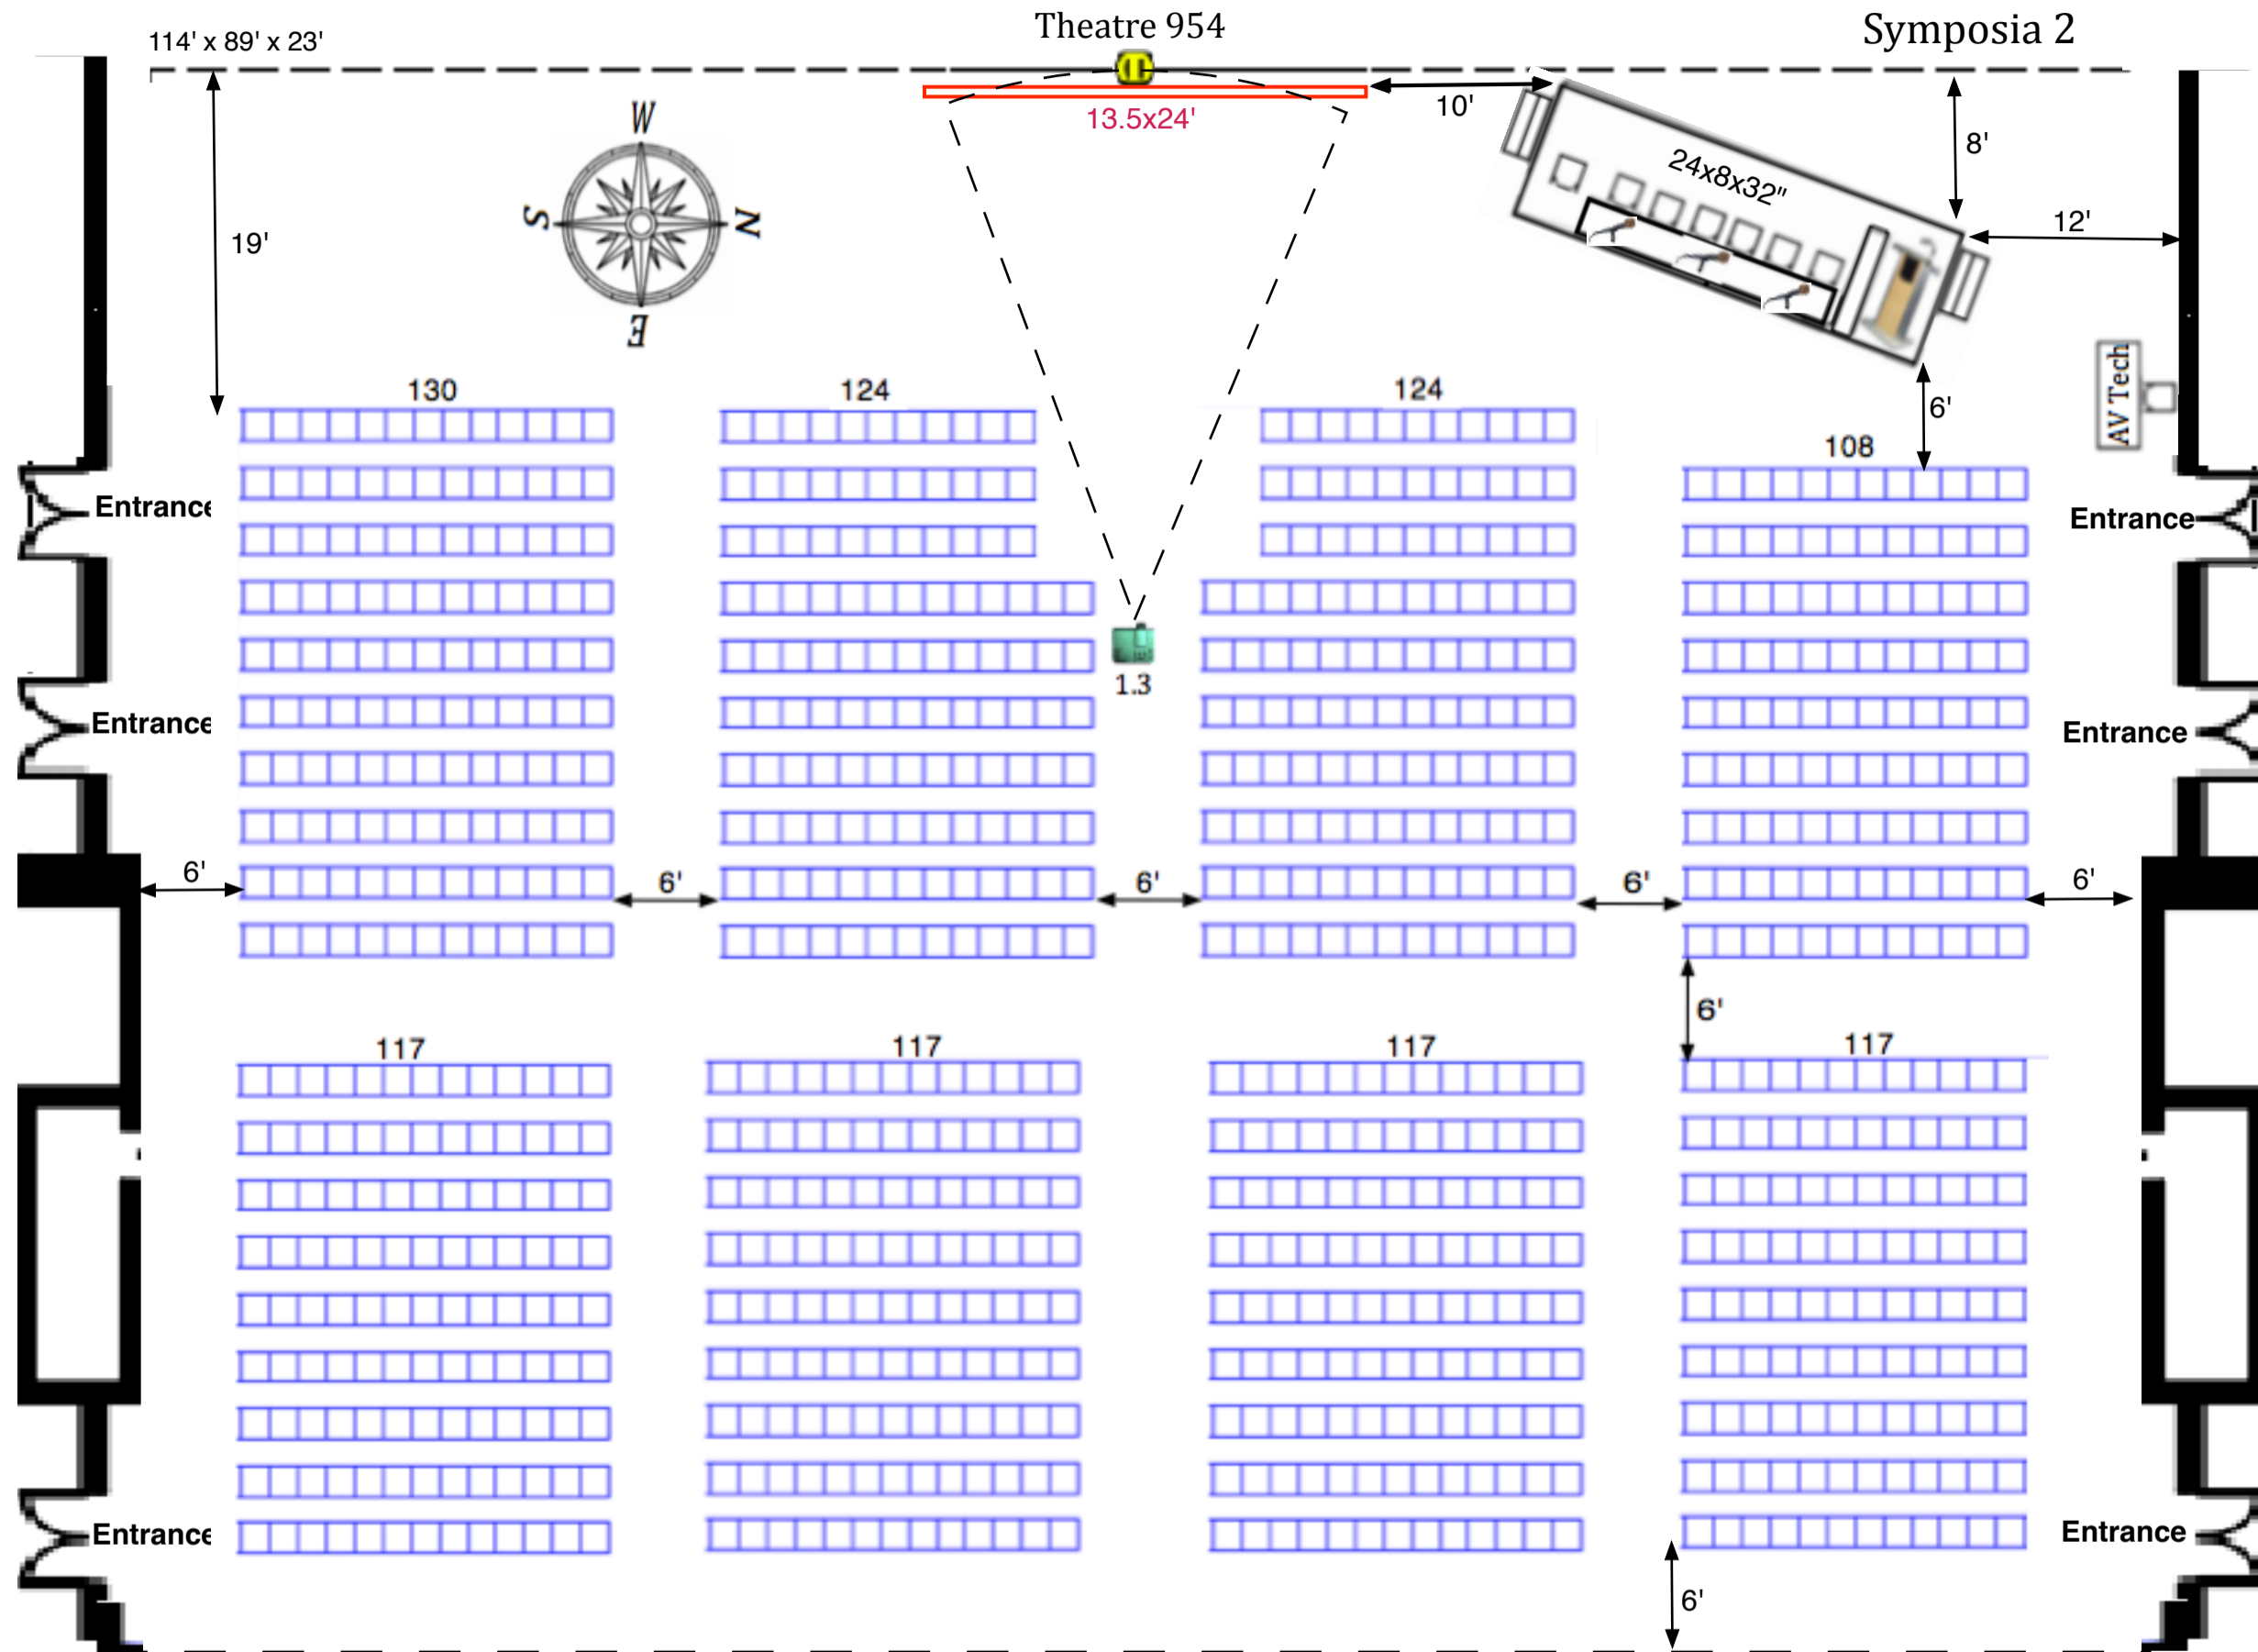

Screen: 13.5'x24'

Audio: Lect.mic,tbl mic(3-wireless HH),fl mics (0)
1-audio DI for computer

Platforms: stg.24'x8'x32"


Lectern: Standing

Tables: 2-8'x24" & 6'x18" next to lectern (TEG)

II Electric: 1-20amp drop under screen
1-20 amp drop behind upstage L

water & cups on hdtbl & lect each day prior to start of session.

SFN 2022
SDCC-6CF

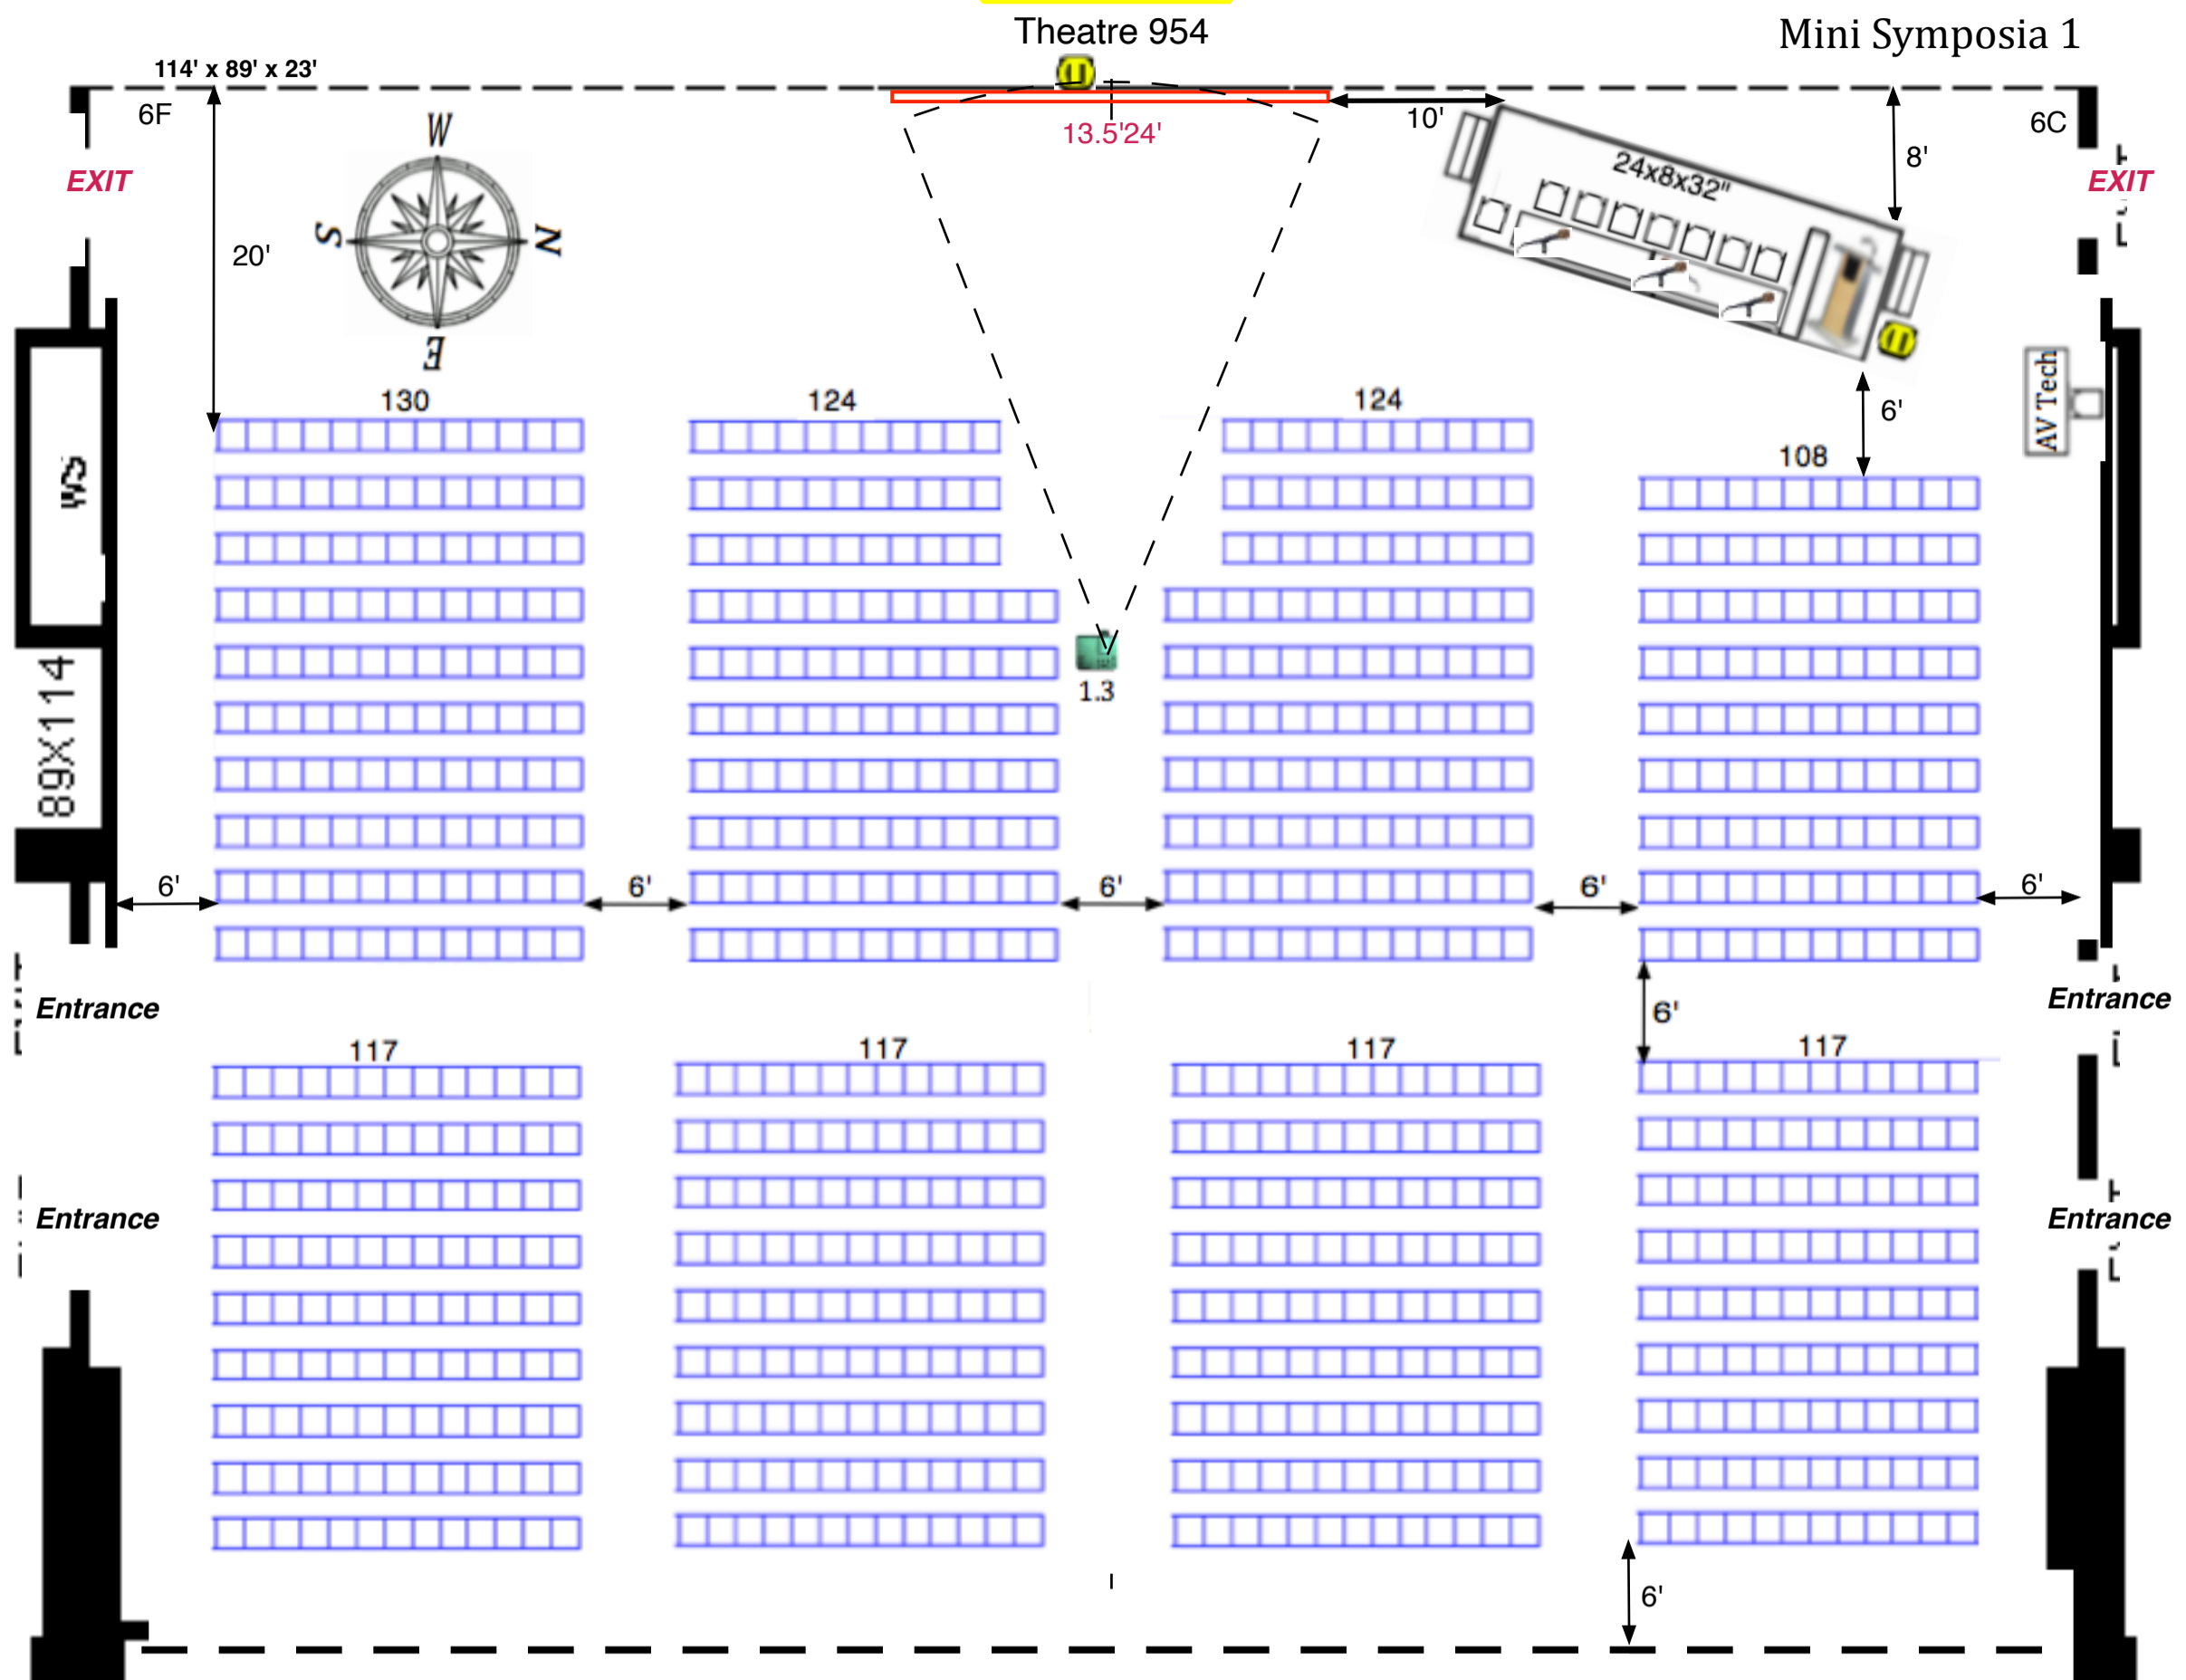

- Screen: 13.5'x24'
- Audio: Lect.mic,tbl mic(3-wireless HH),fl mics (0)
1-audio DI for computer
- Platforms: stg.24'x8'x32"
- Lectern: Standing
- Tables: 2-8'x24" & 6'x18" next to lectern (TEG)
- E** Electric: 1-20amp drop under screen
1-20 amp drop stage L


water & cups on hdtbl & lect each day prior to start of session.

SFN 2022

SDCC-6DE

Theatre 753

Mini Symposia 2

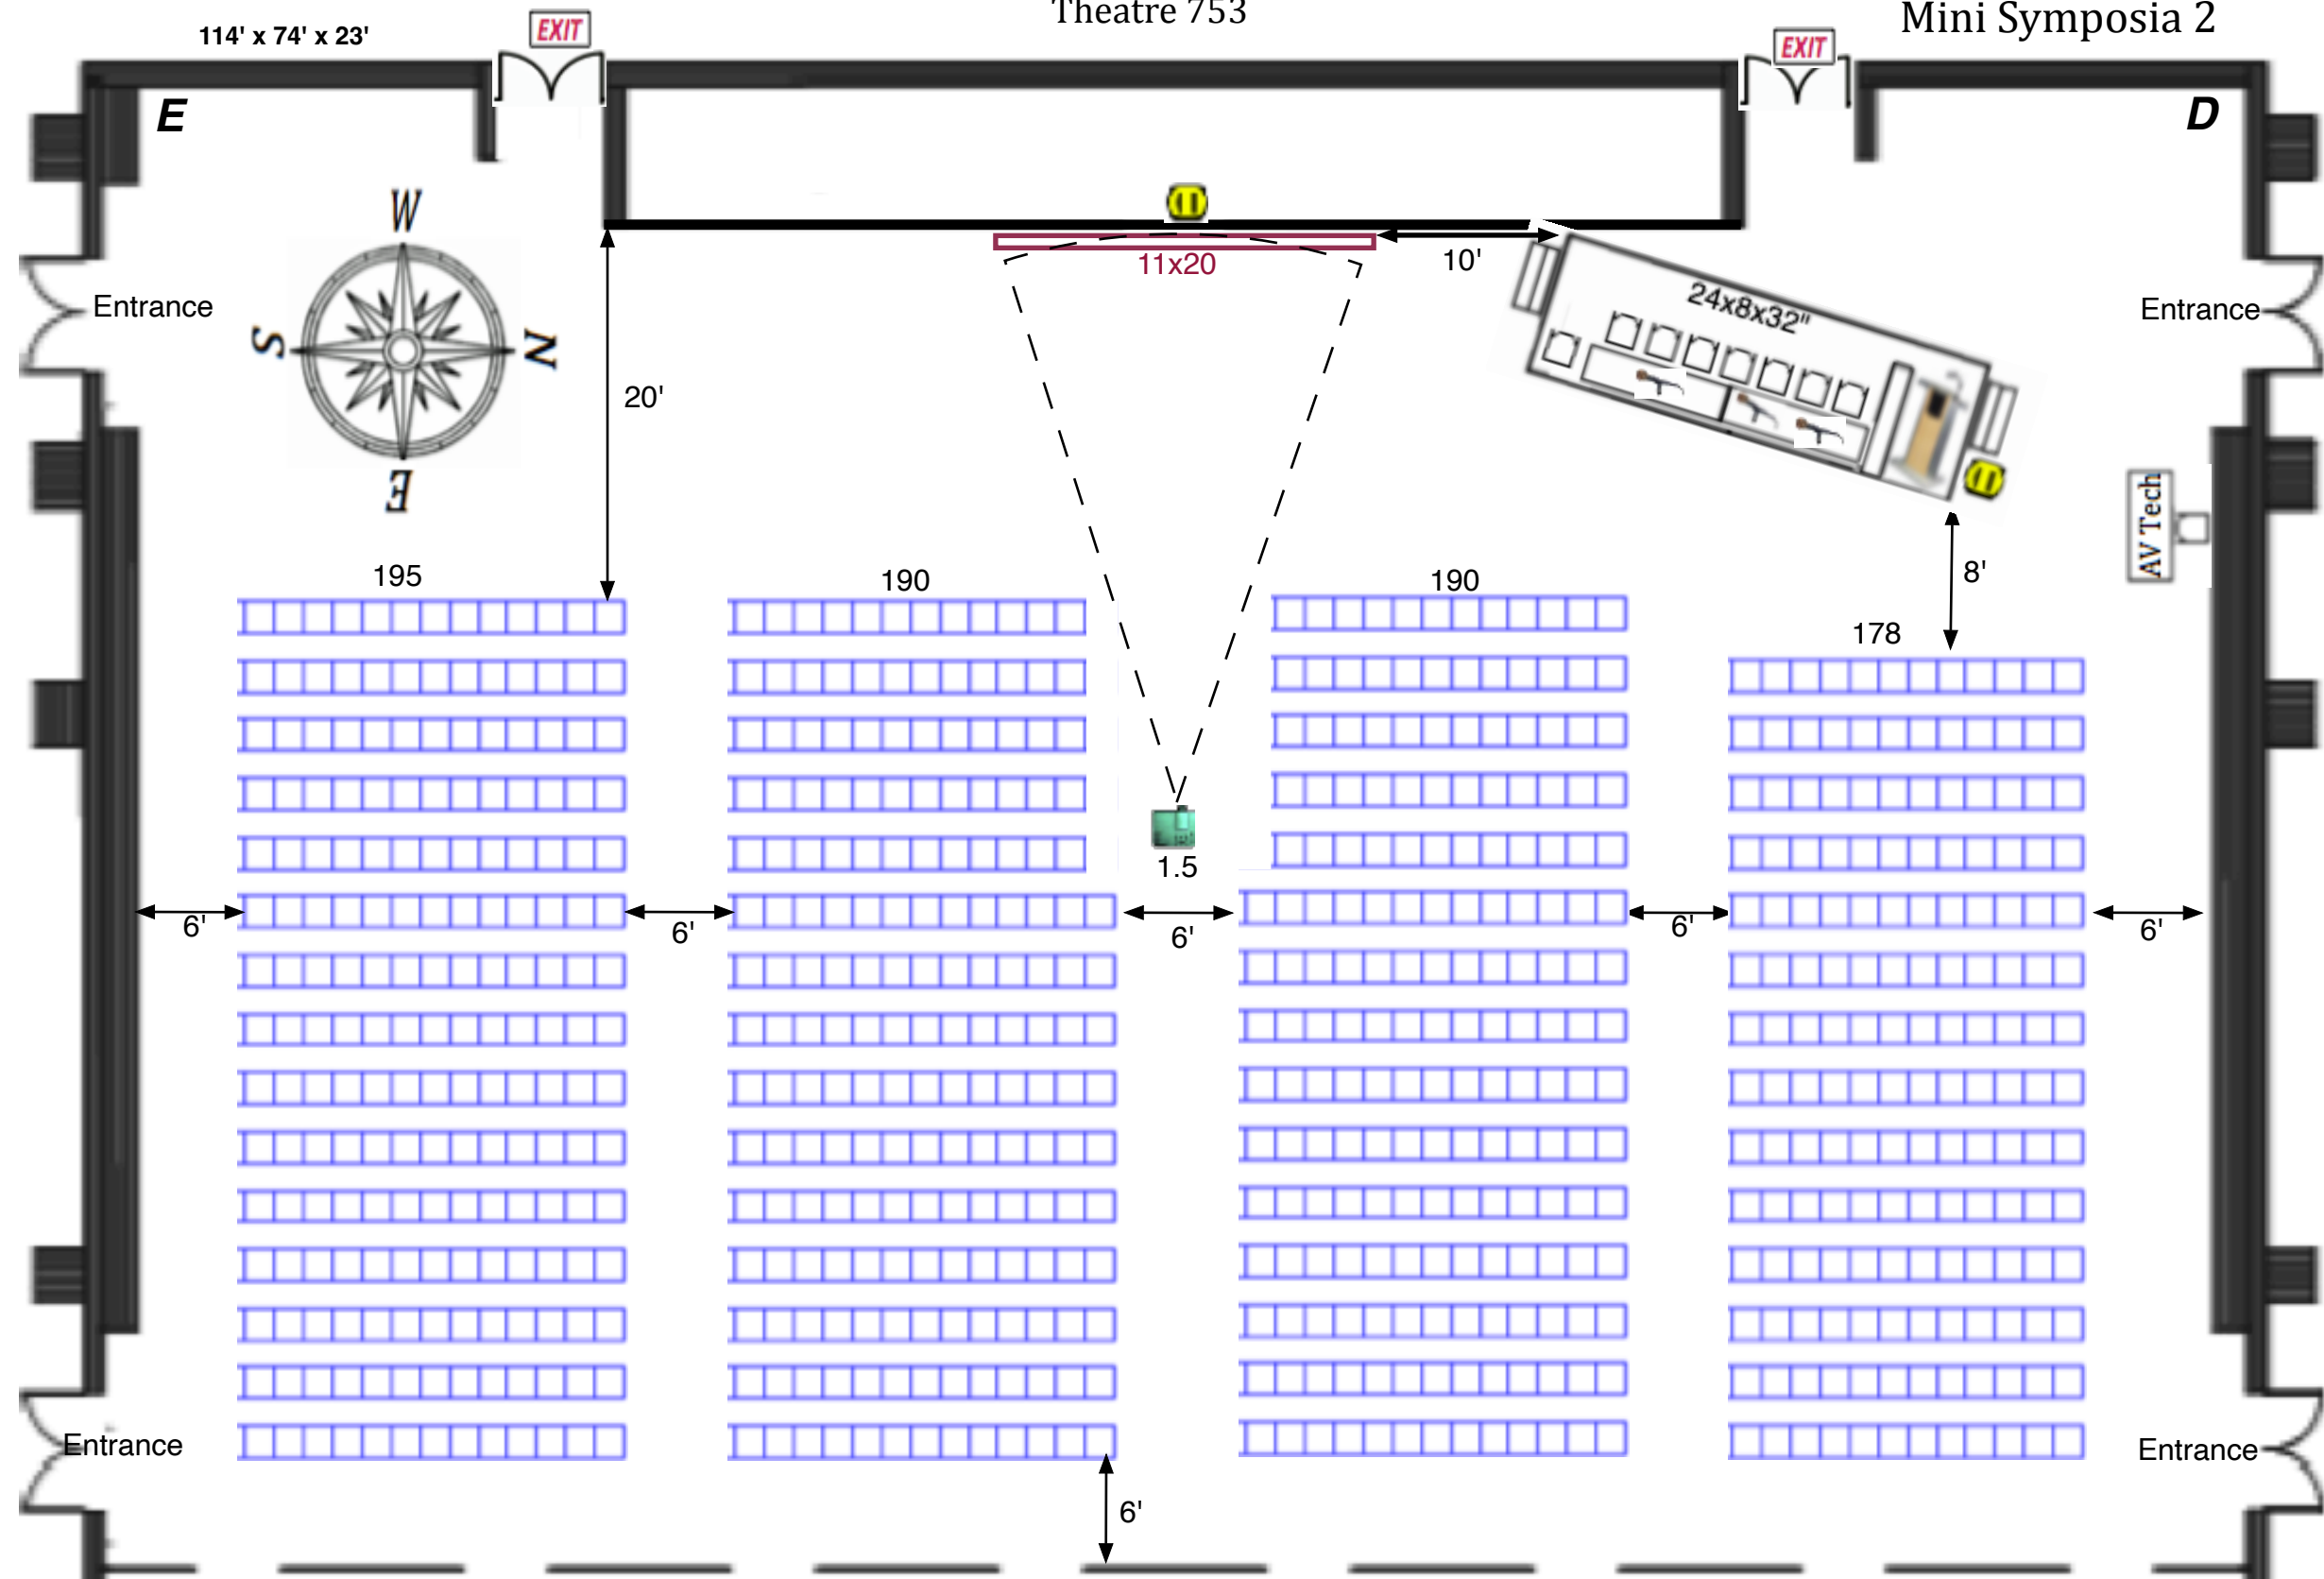

Audio: Lect.mic,tbl mic(3-wireless HH),fl mics (0)
1-audio DI for computer
Platforms: stg.18'x8'x32"
Lectern: Standing
Tables: 8'x24" & 6'x18" next to lectern (TEG)
Electric: 1-20amp drop under screen
1-20 amp drop stage L


water & cups on hdtbl & lect each day prior to start of session.

Neuroscience 2022

SDCC - 1AB

Theatre 421

Nano 1

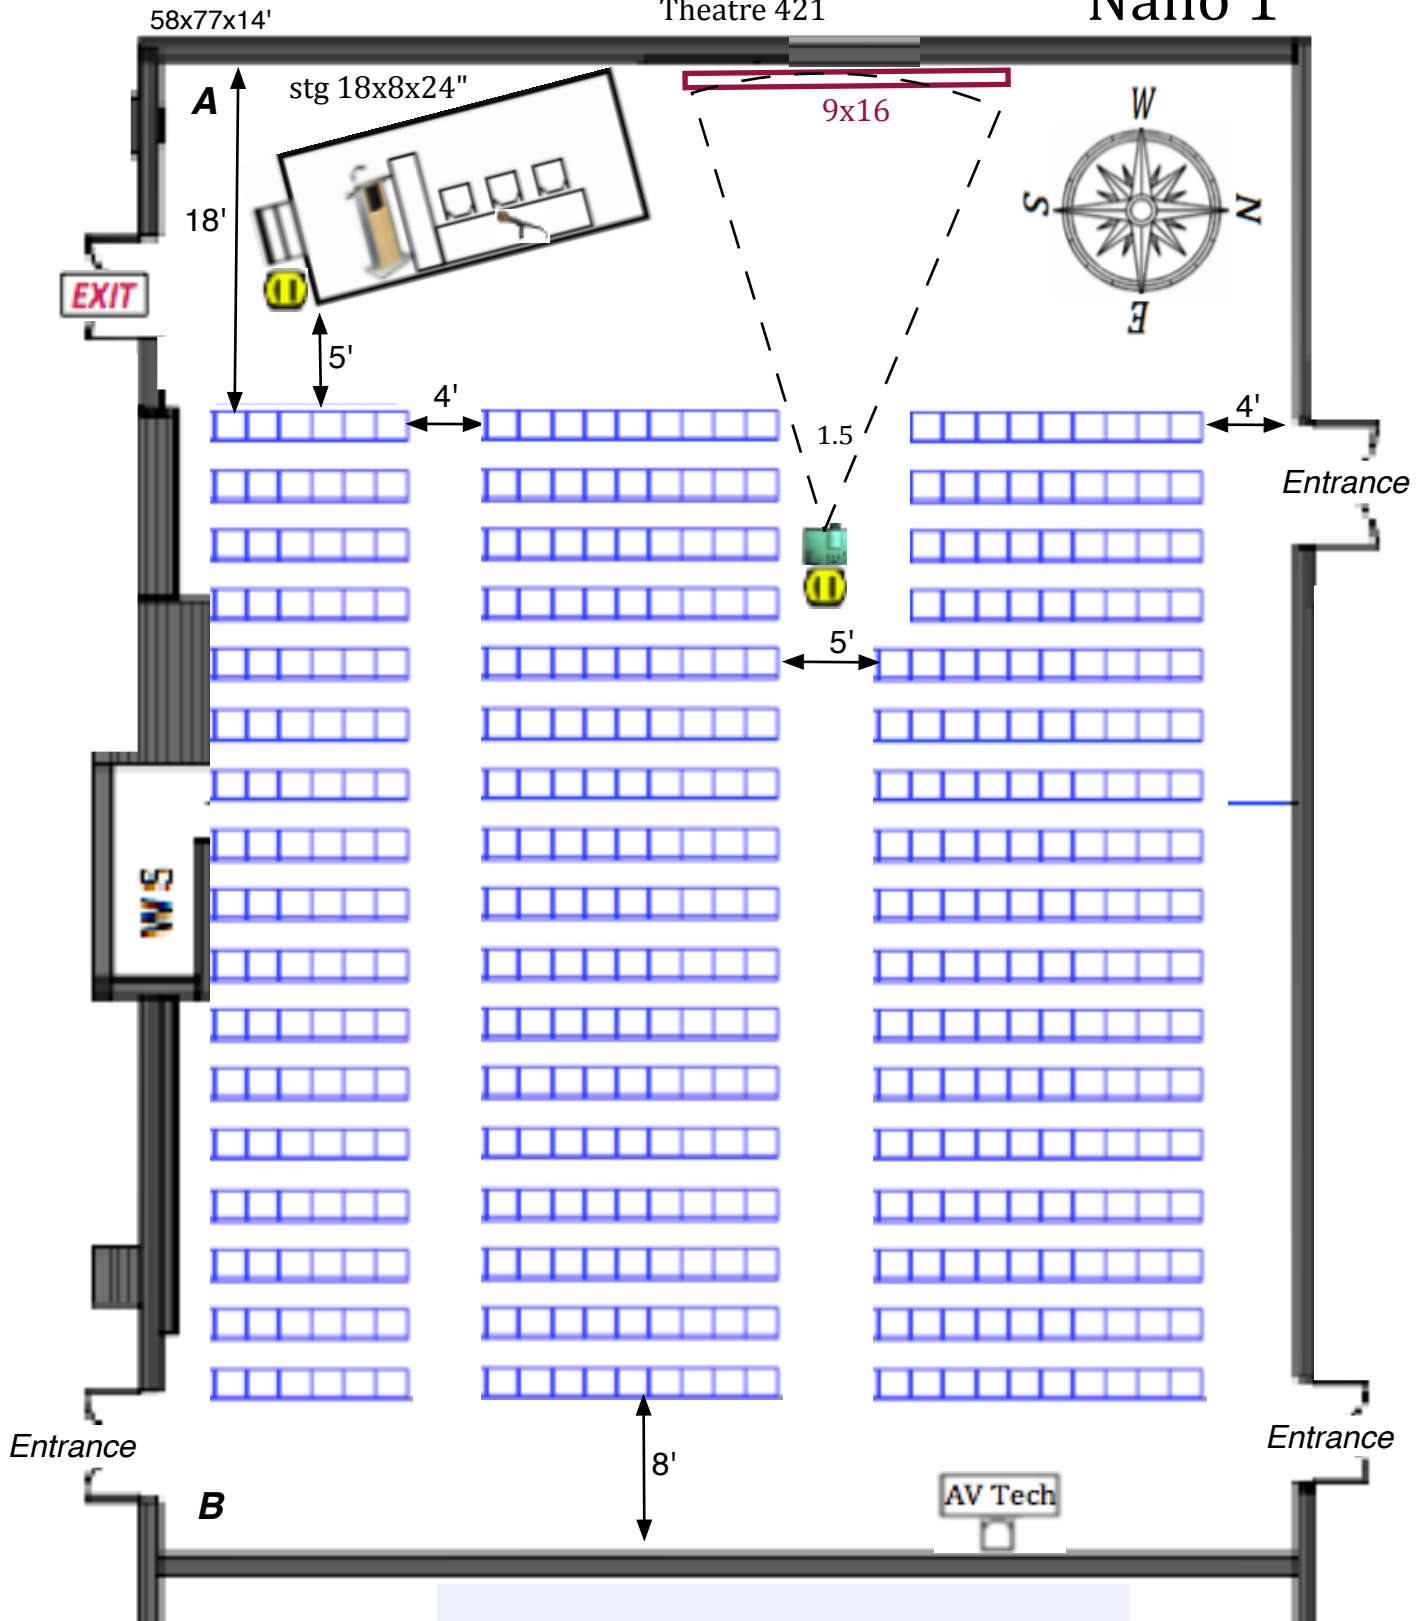

Audio: Lect.mic,tbl mic,fl mics (0)

1-audio DI for computer

Platforms: stg.18' x 8' x 24" w/steps

Lectern: Standing lighted

Tables: 8'x30",6'x18" next to lectern (TEG)

 Electric: drops

water & cups on hdtbl & lect each day prior to start of session.




SFN 2022

SDCC - 2

rounds 70

Meet the Experts

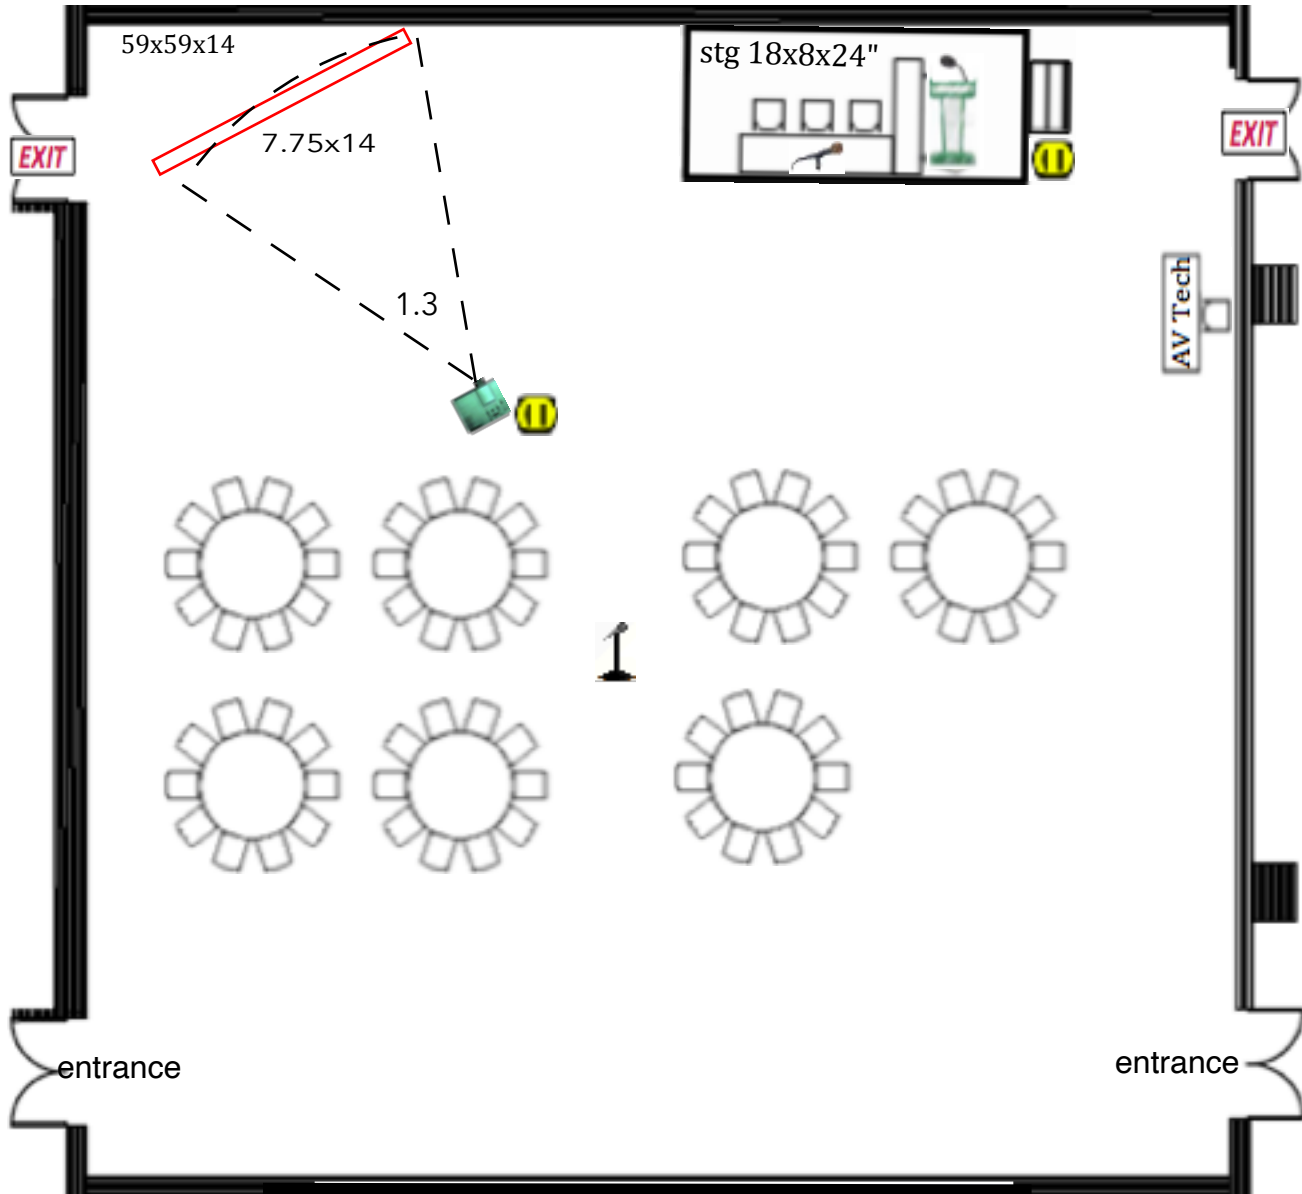

Audio: Lect.mic,tbl mic,fl mics (1)

1-audio DI for computer

Platforms: stg.18' x 8' x 24" w/steps


Lectern: Standing lighted

Tables: 8'x30",6'x18" next to lectern (TEG)

 Electric: outlets

water & cups on hdtbl & lect each day prior to start of session.

SfN / Safe Expo Testing Suite

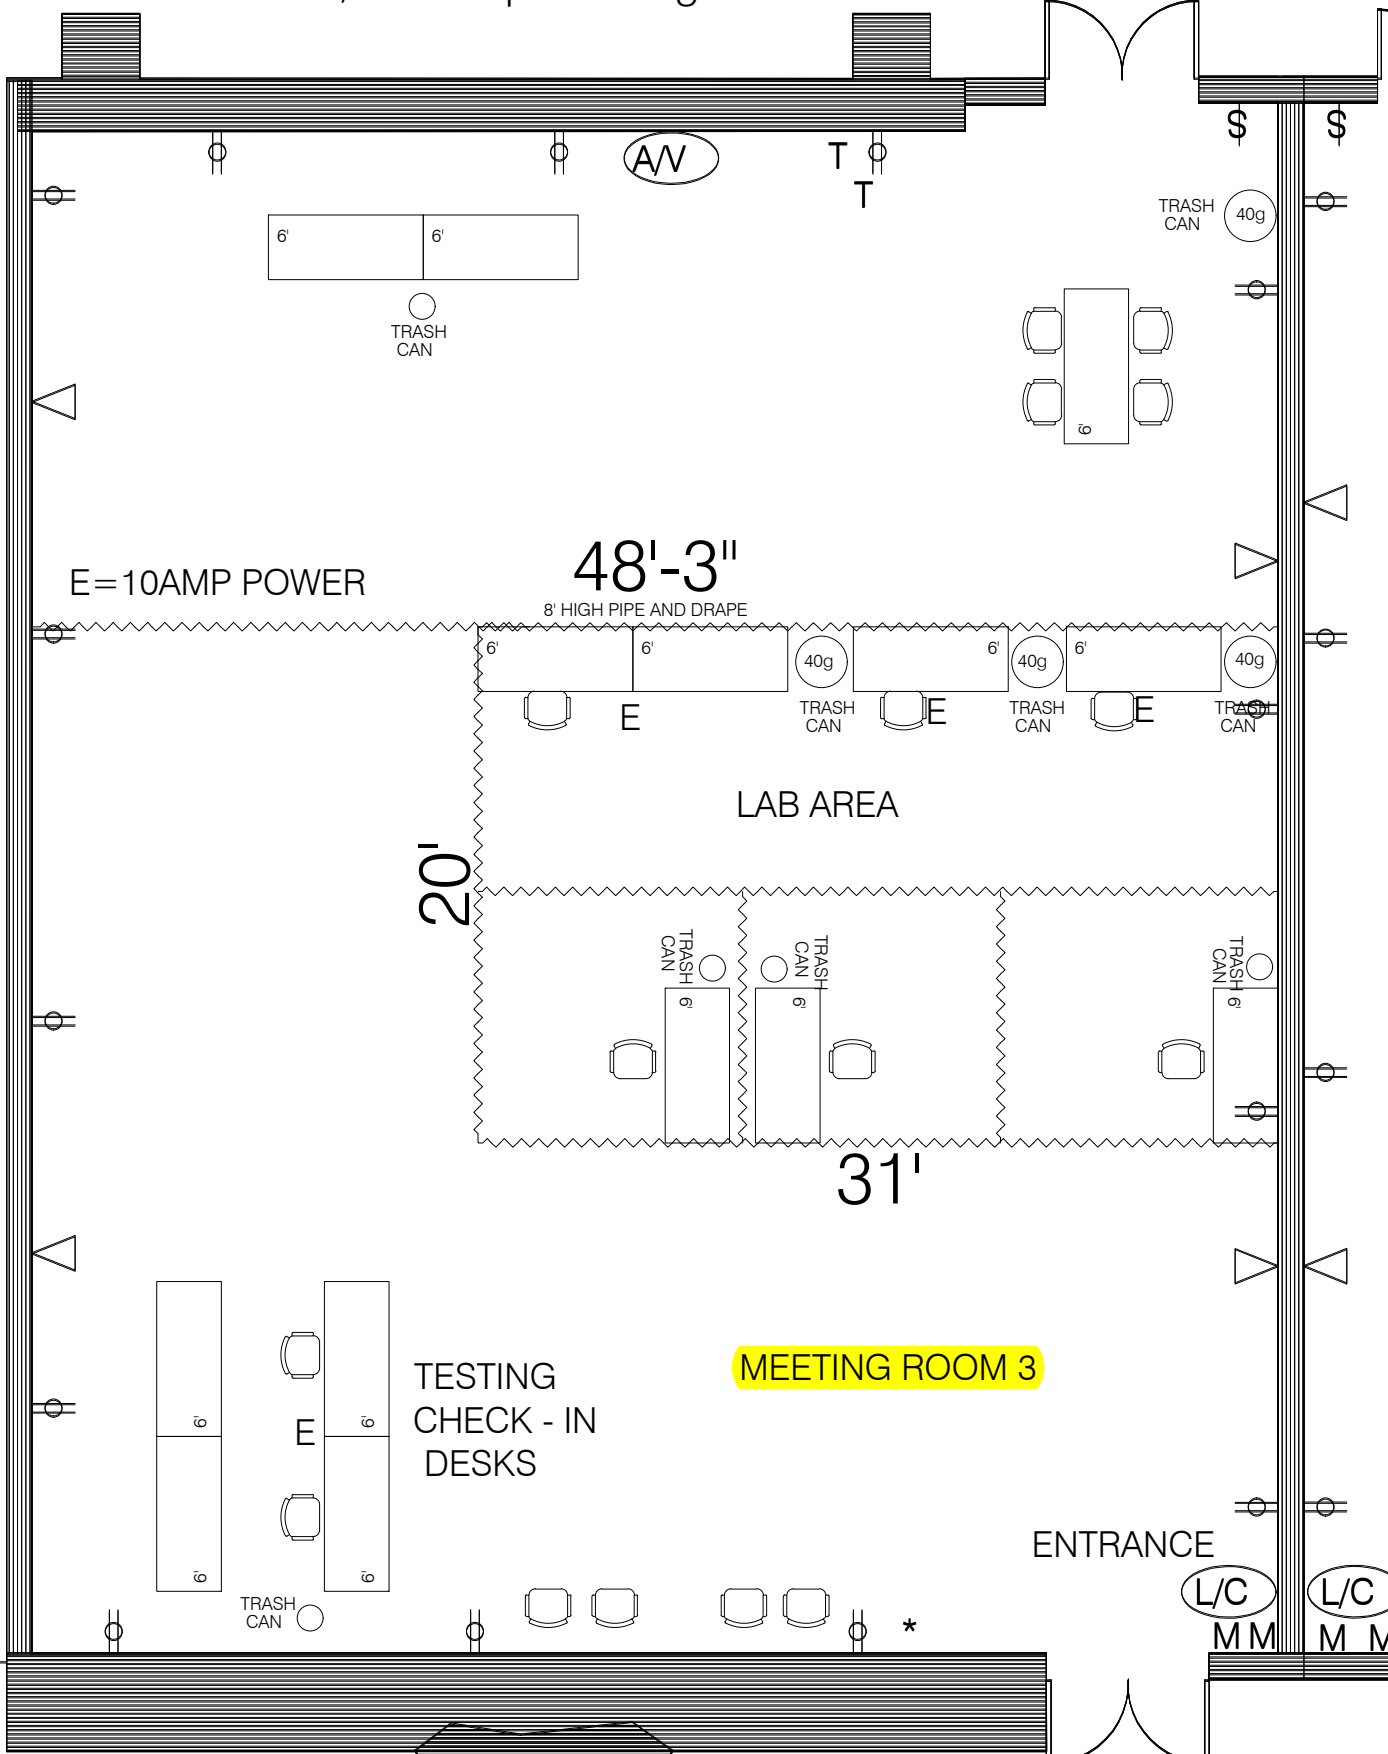

*This floor plan is subject to fire marshal approval.

■ Current As Of: 10/18/2018
 ■ Job No.: 811002
 ■ Drawn By: SA
 ■ Scale: Fit To Page

Neuroscience 2022
 November 13 - 16, 2022
 San Diego Convention Center
 San Diego, CA
 Meeting Room 3 - Upper Level
 Meeting Dates: November 12 - 16
 Exhibit Dates: November 13 - 16

THE EXPO GROUP
 theexpogroup.com | 972.580.9000


Disclaimer
 Every effort has been made to ensure the accuracy of all information contained on this floor plan. However no warranties, either expressed or implied are made with respect to this floor plan. If the location of building columns, utilities or other architectural components of the facility is a consideration in the construction or usage of an exhibit, it is the sole responsibility of the exhibitor to physically inspect the facility to verify all dimensions and locations.

Neuroscience 2022

SDCC - 5AB

Theatre 440

Nano#5

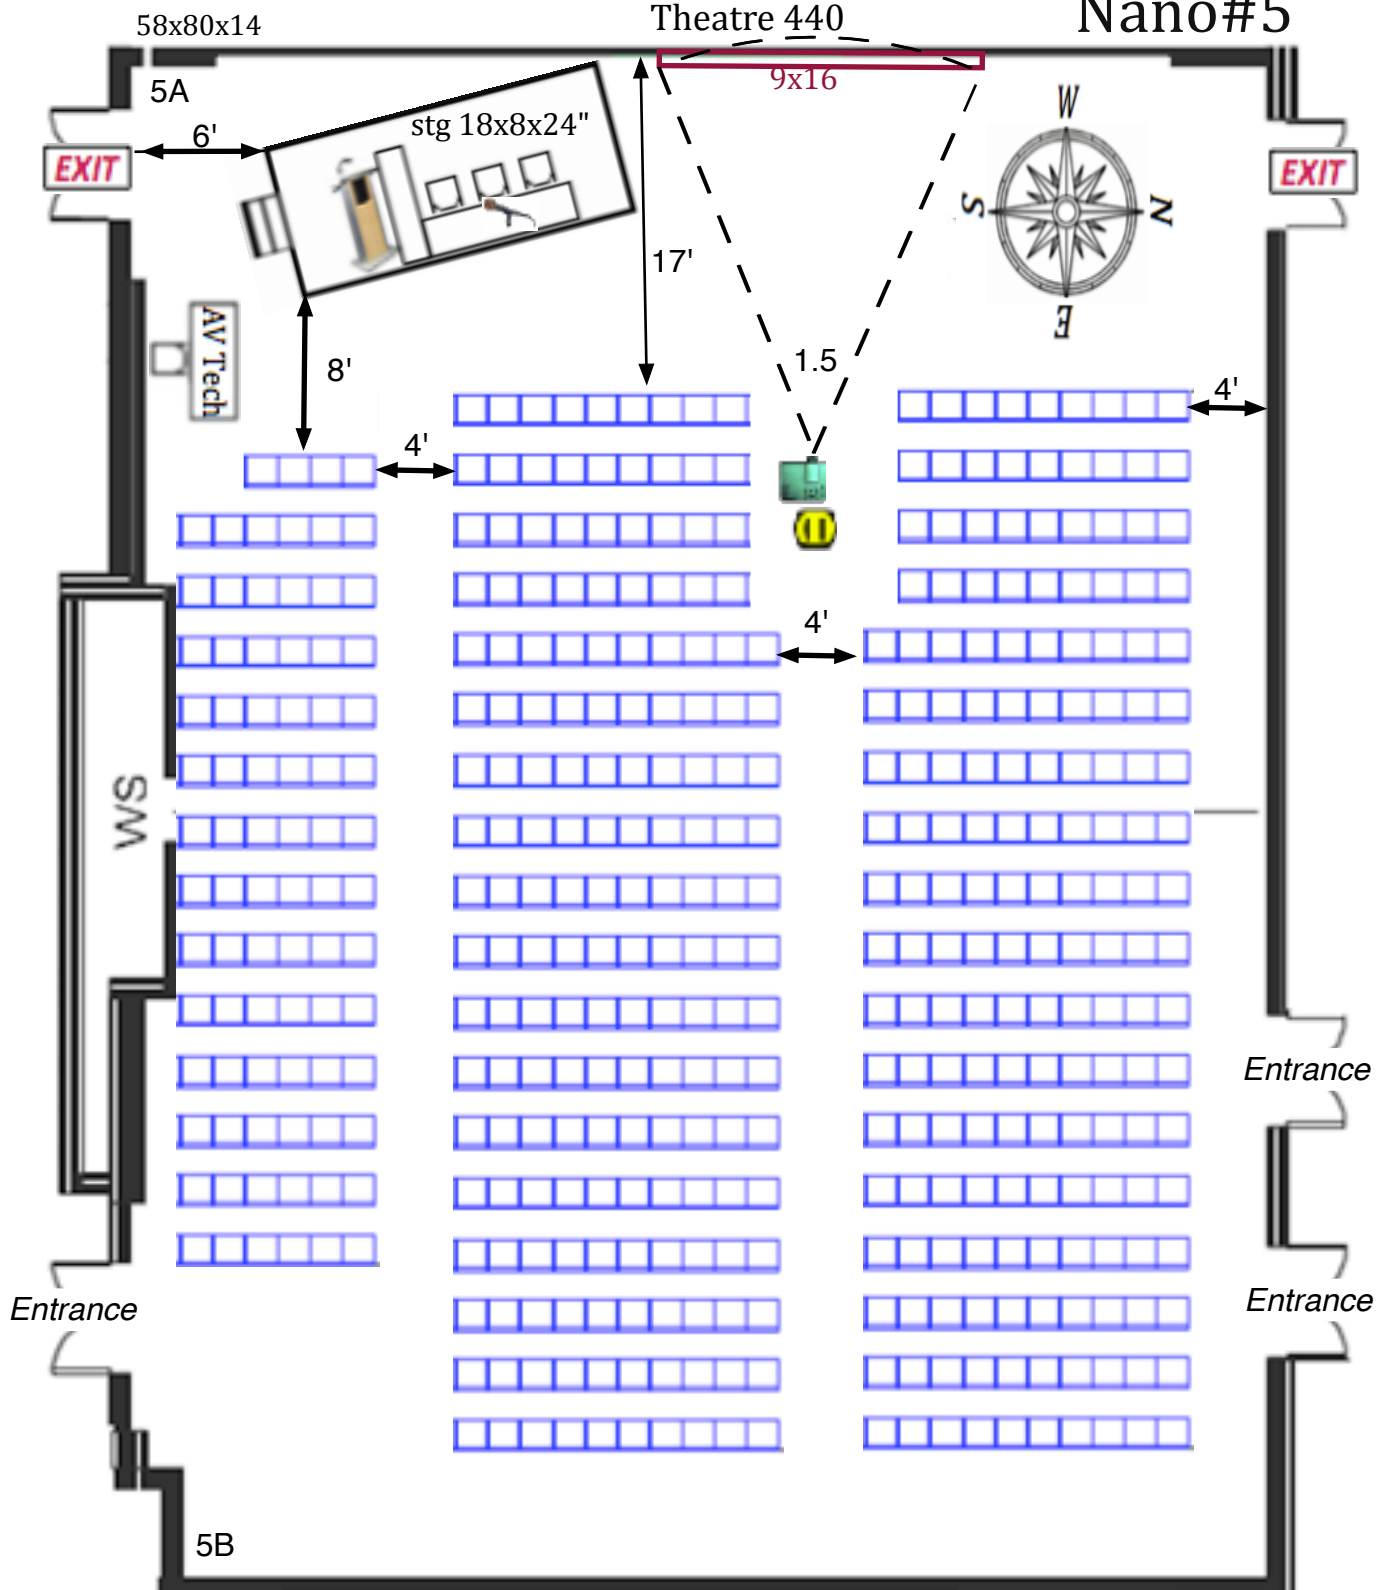

Audio: Lect.mic,tbl mic,fl mics (0)

1-audio DI for computer


Platforms: stg.18' x 8' x 24" w/steps

Lectern: Standing lighted

Tables: 8'x30",6'x18" next to lectern (TEG)

11 Electric: outlets

water & cups on hdtbl & lect each day prior to start of session.

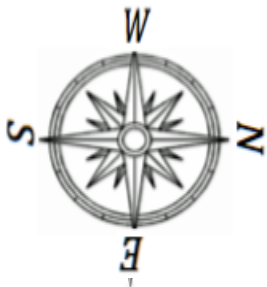



Neuroscience 2022

SDCC - 7AB

Theatre 387

Nano#6

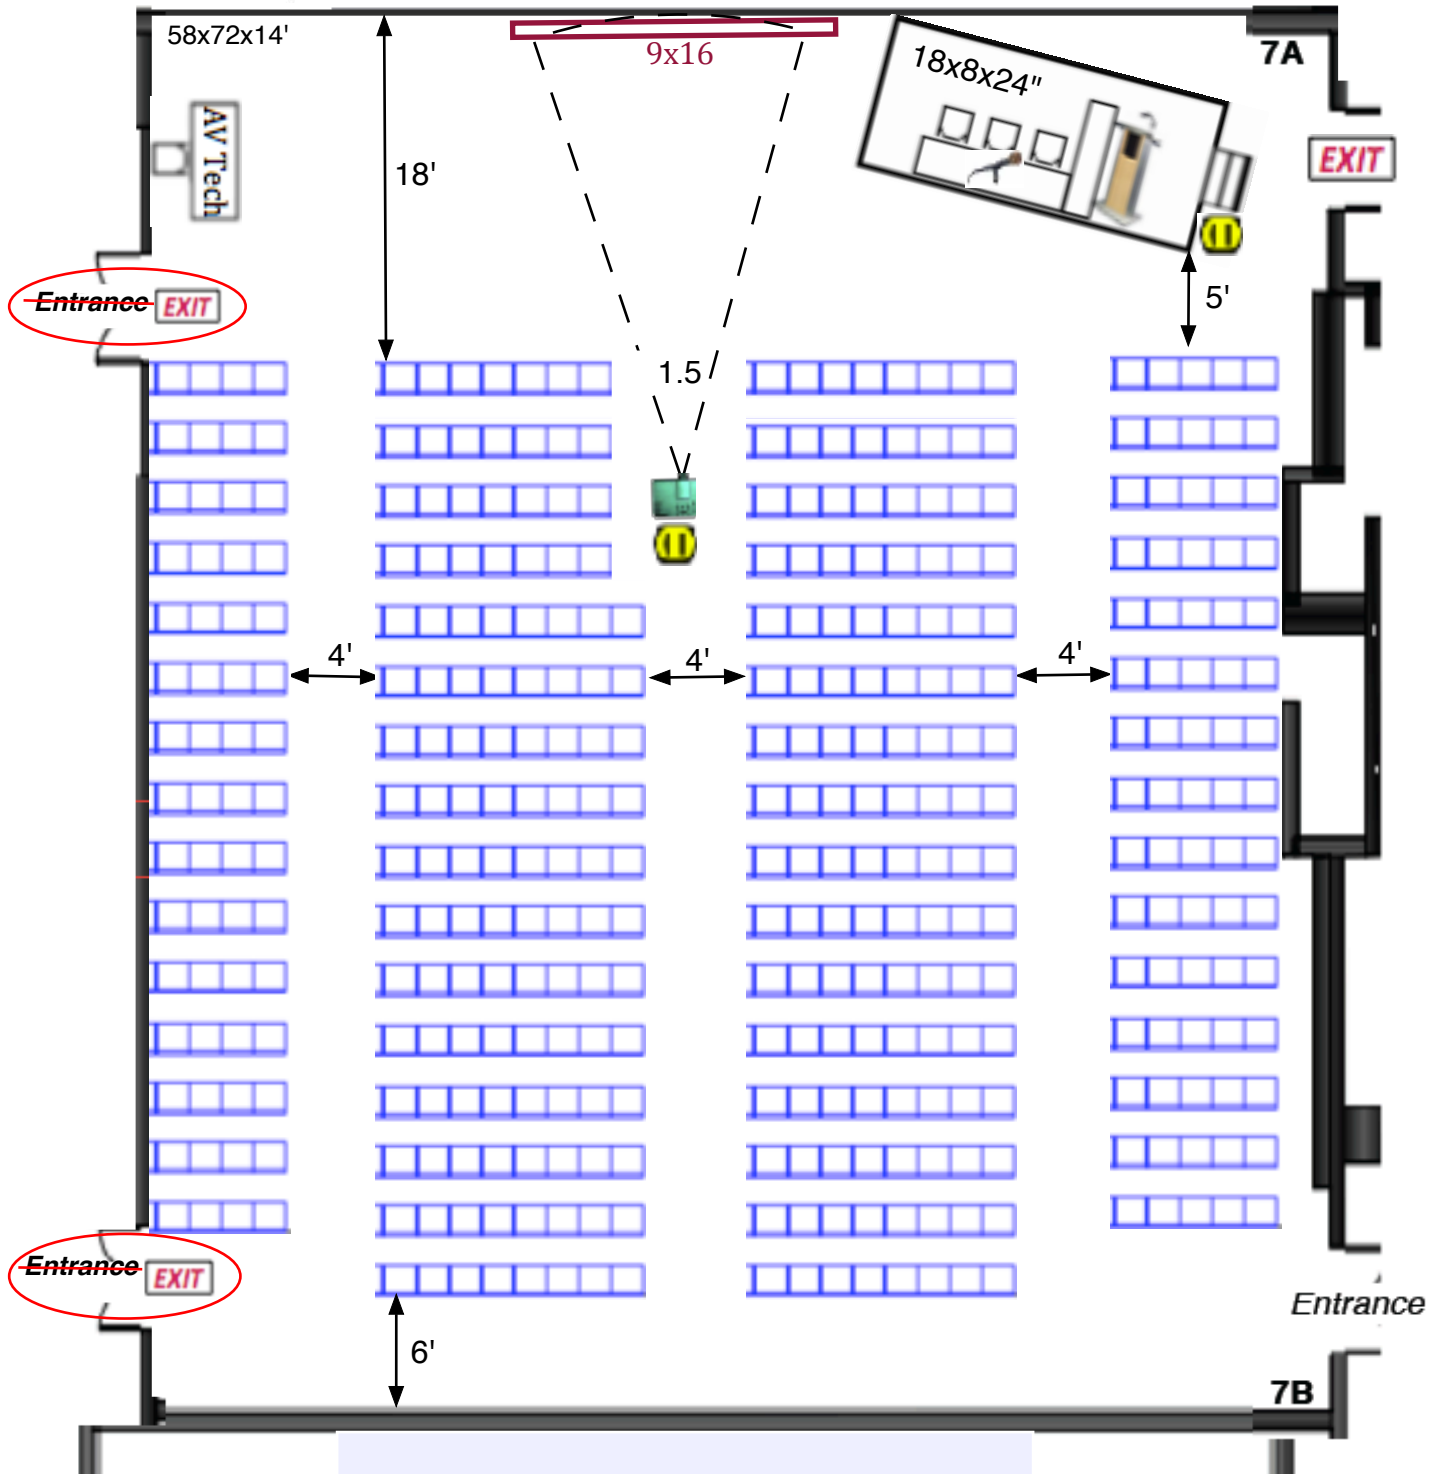


- Audio: Lect.mic,tbl mic,fl mics (0)
- 1-audio DI for computer
- Platforms: stg.18' x 8' x 24" w/steps
- Lectern: Standing lighted
- Tables: 8'x30",6'x18" next to lectern (TEG)
-  Electric: outlets

water & cups on hdtbl & lect each day prior to start of session.


Neuroscience 2022

SDCC - 8

AIS Storage #1

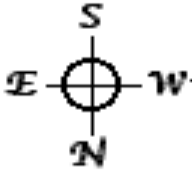

59x59x14'

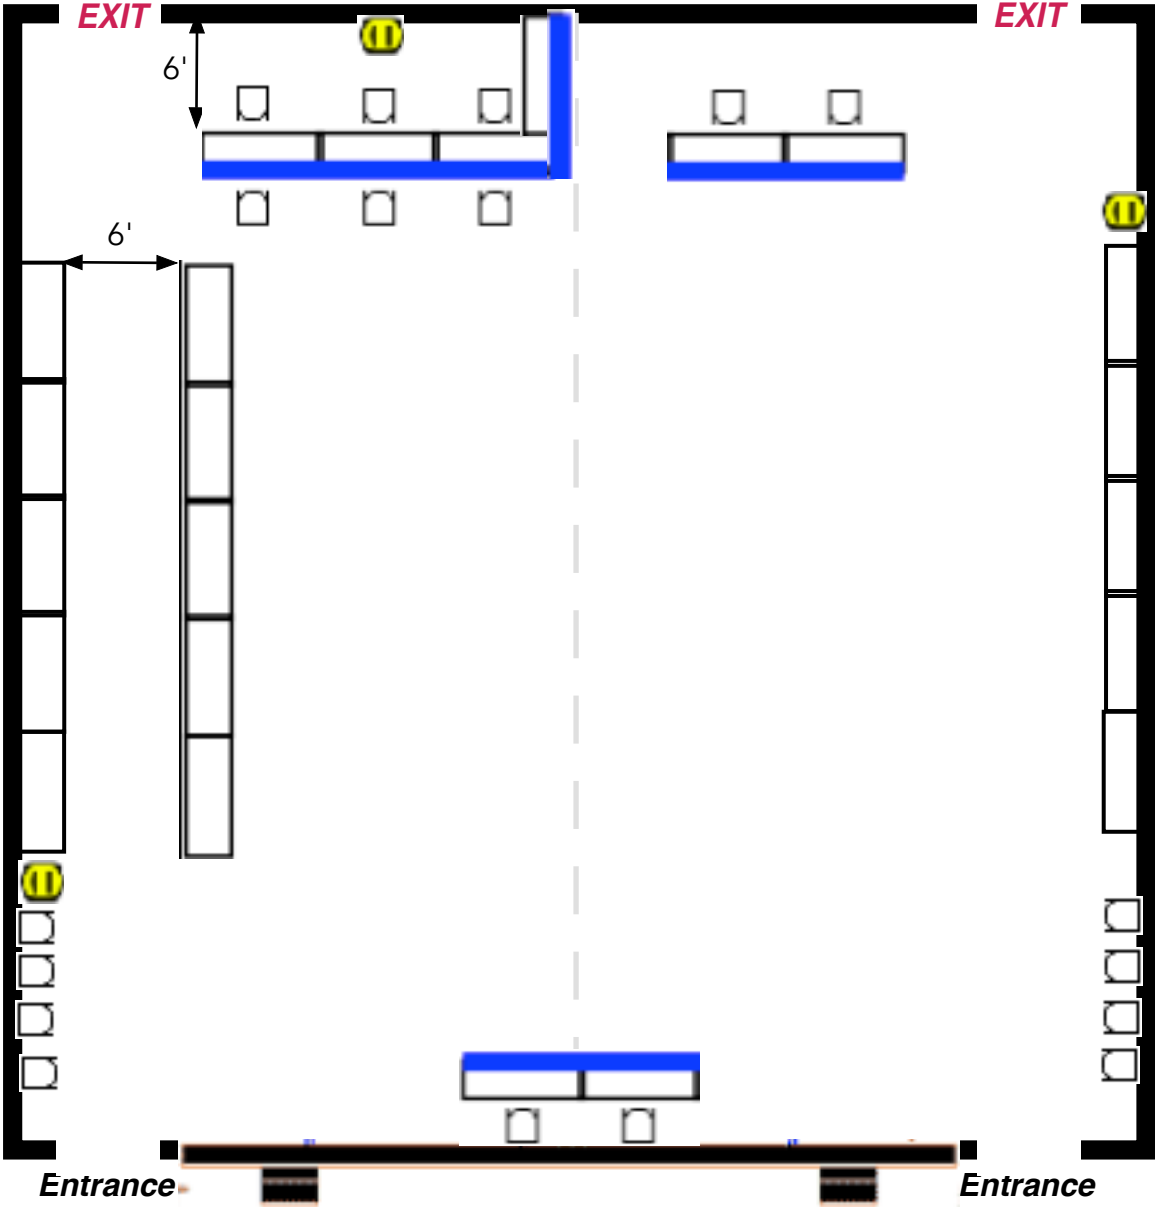


Entrance

Entrance

- o-tables w/ skirts █
- 15 - 6' tables No skirts
- 15 - Chairs


- Ⓜ Electric 1-110V 20amp Drop east wall
- Ⓜ Electric 1-110V 20amp Drop west wall
- Ⓜ Electric 1-110V 20amp Drop south wall

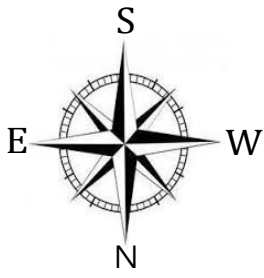

Neuroscience 2022

SDCC - 9

Spkr. Preview Rm. 48'x58'x14"

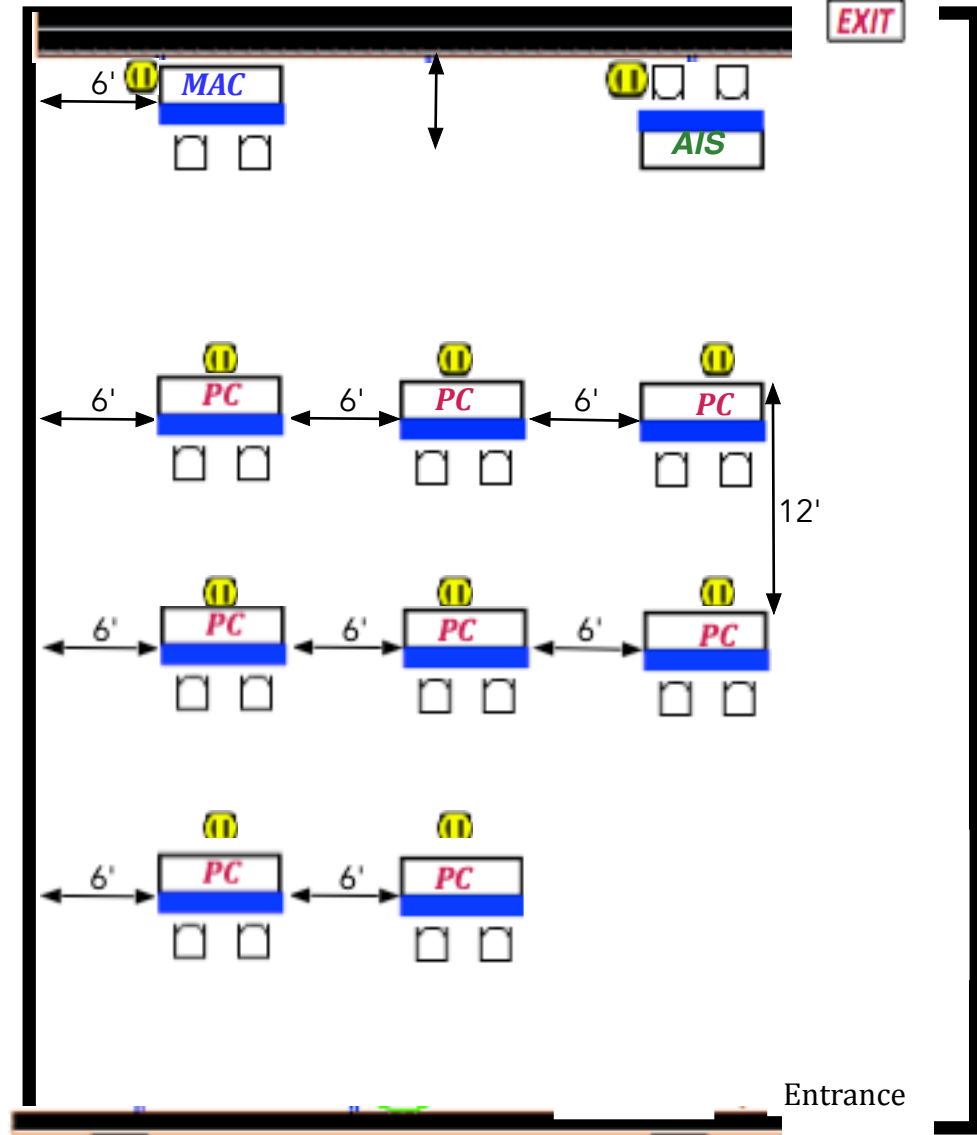


 3 outlet drops @ ea tabl

10-6' tables w/ skirts

20 - chairs


8 - PCs

1 - Macs

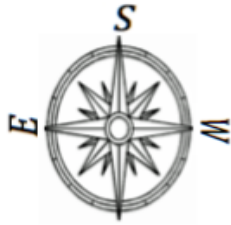

Neuroscience 2022

SDCC - 10

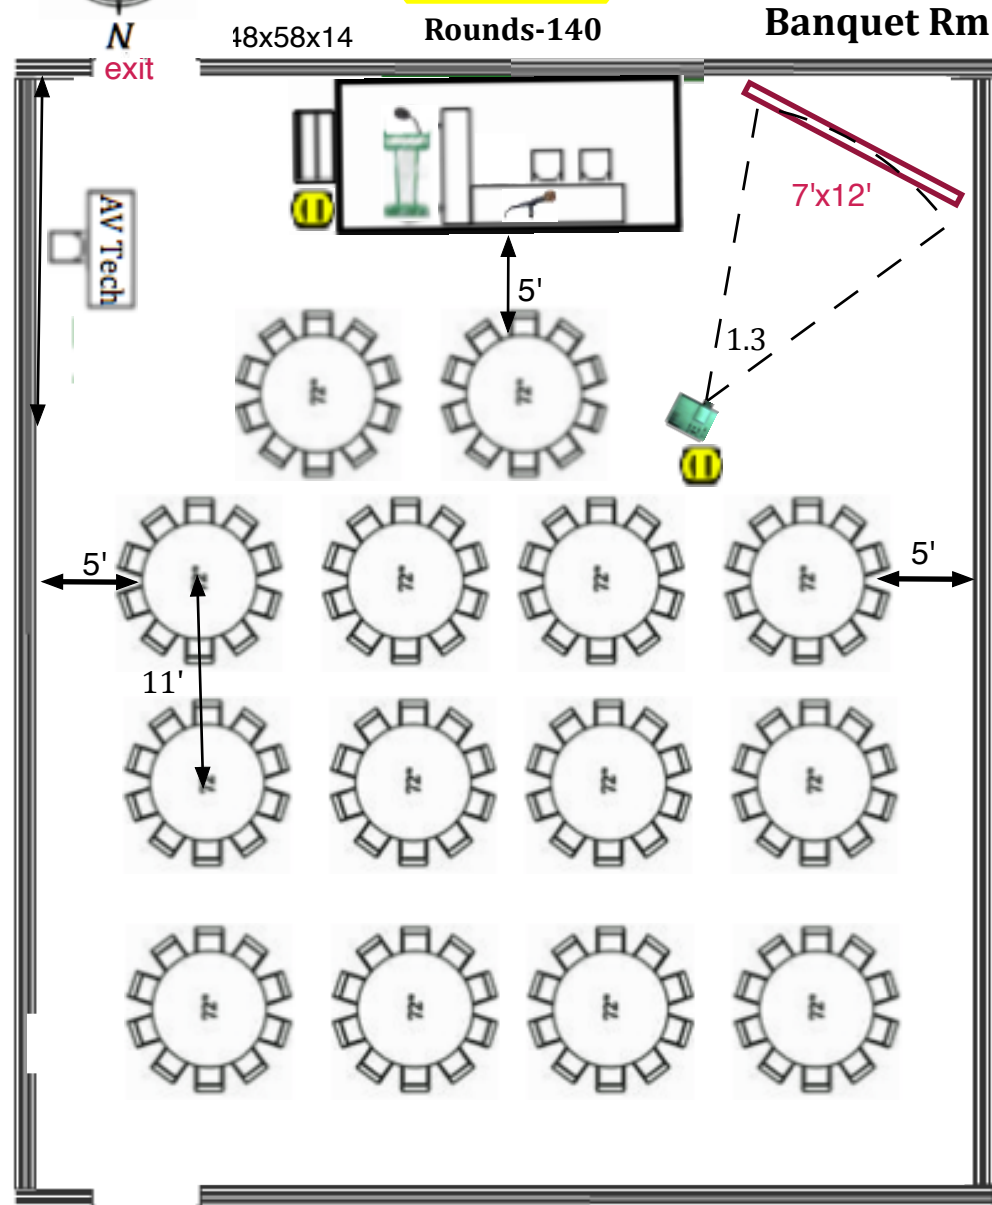

Audio: Lect.mic,tbl mics(1),fl mics (0)
1-audio DI for computer

Platforms: stg.24' x 12' x 24"


Lectern: Standing

Tables: 8'x30",6'x18" next to lectern (TEG)



Electric: outlets

water & cups on hdtbl & lect each day prior to start of session.

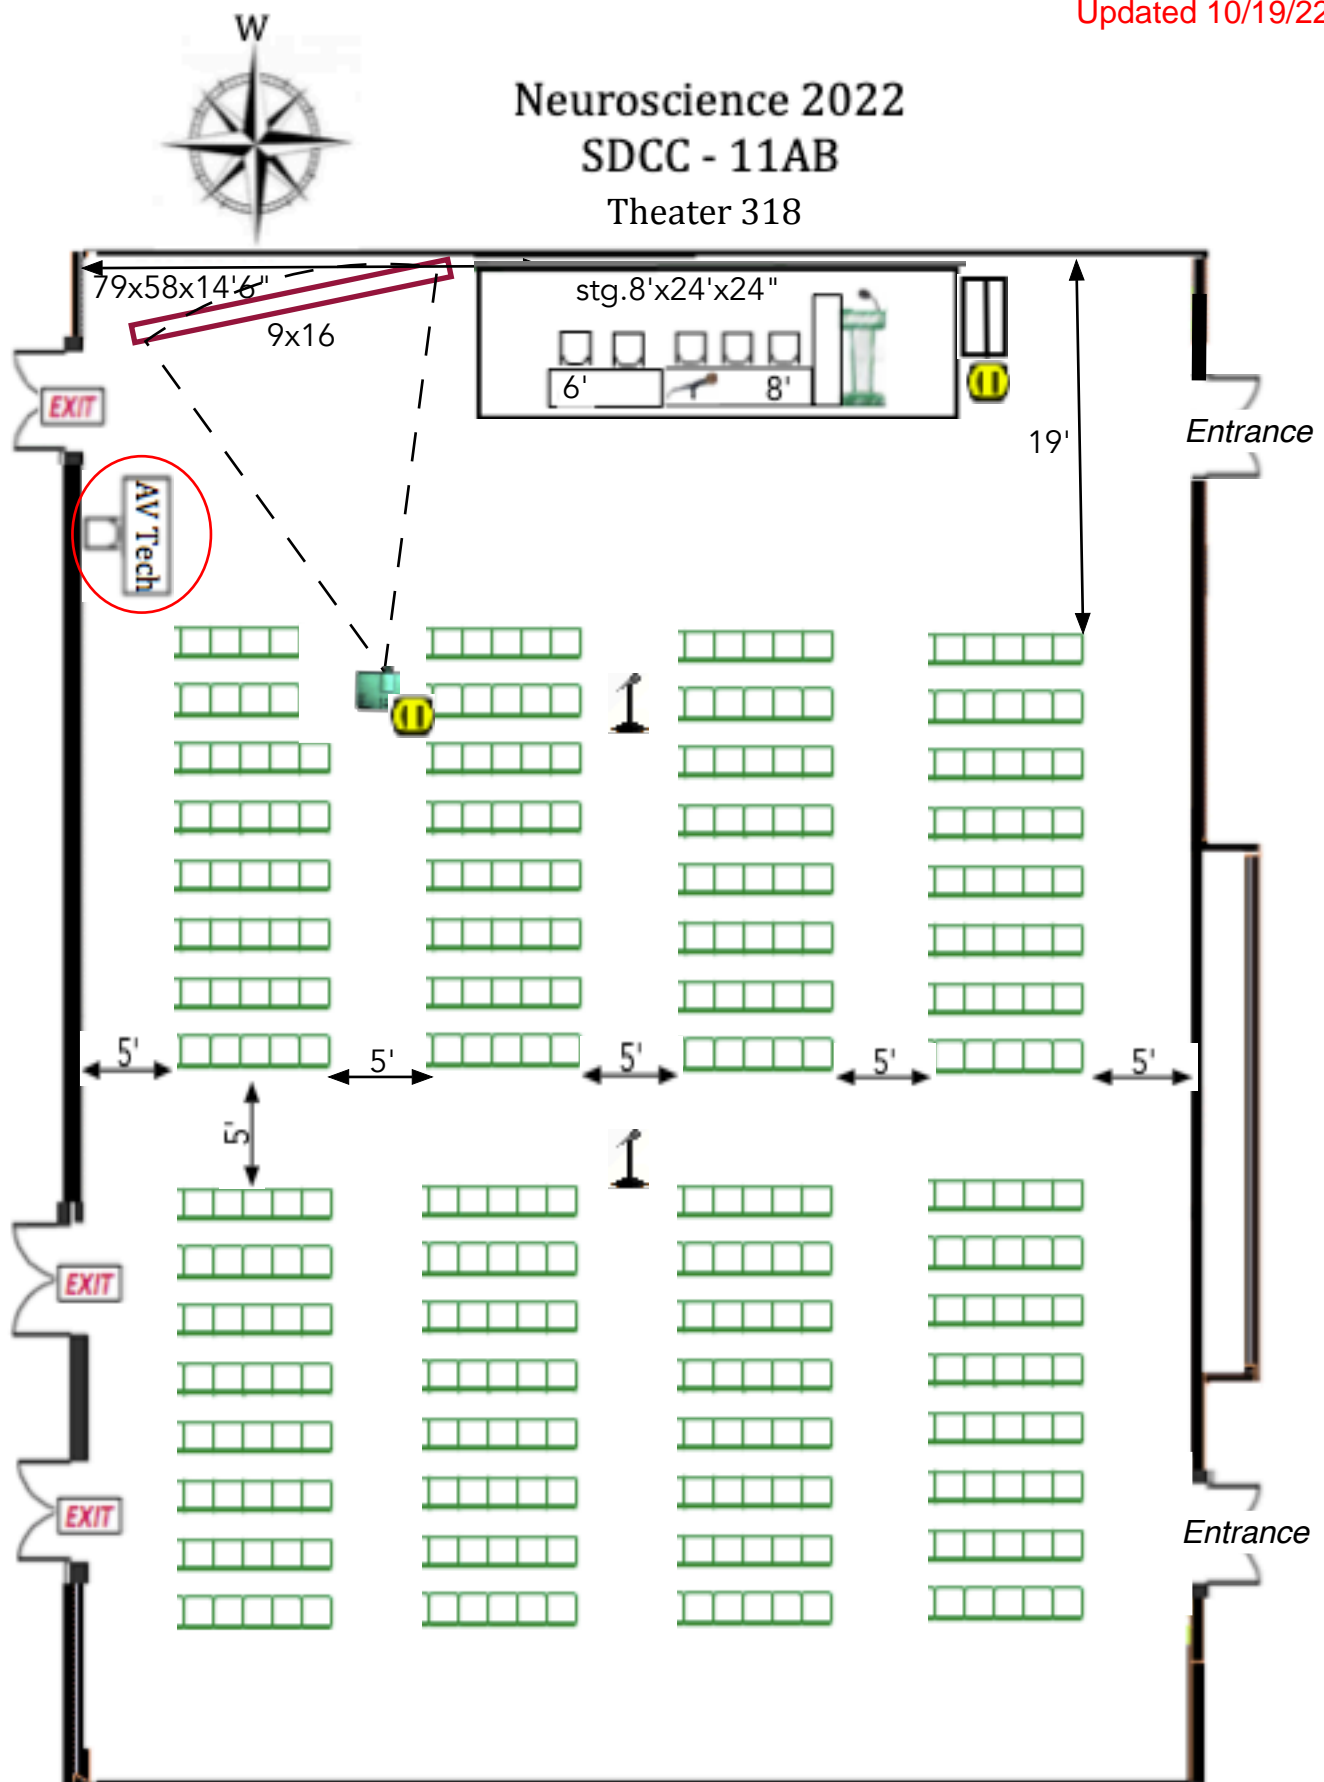

Audio: Lect.mic,tbl mic (1),fl mics (2)

1-audio DI for computer

Platforms: stg.24' x 8' x 24" w/steps

Lectern: Standing lighted

Tables: 8'x24",6'x18" next to lectern (TEG)

 **Electric: outlets**


water & cups on hdtbl & lect each day prior to start of session.

SFN 2022

SDCC - 12

HS-20


Cmte Rm#5

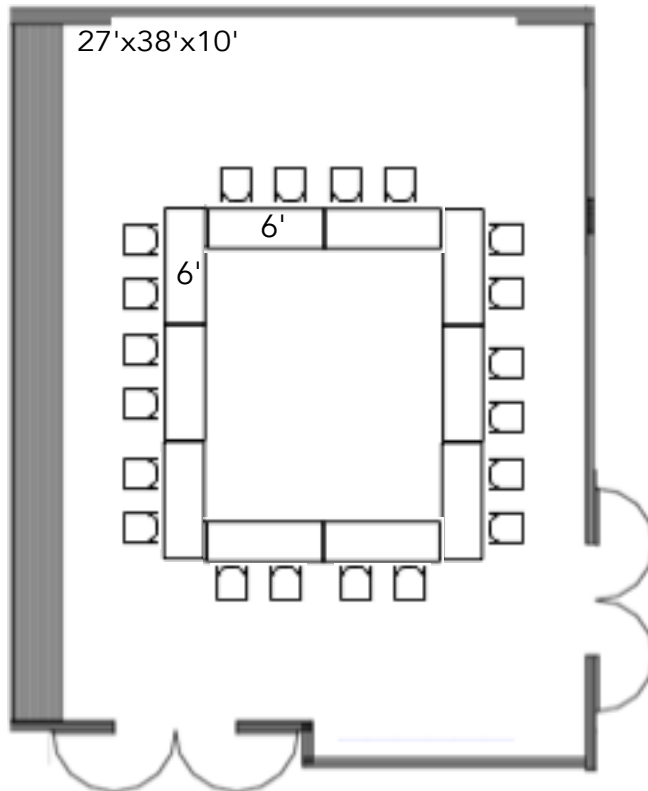

Audio: no
Platforms: no stg.
Lectern: no
Tables: 10-6'x24"

ⓘ Electric: outlets

water & cups on hdtbl & lect each day prior to start of session.

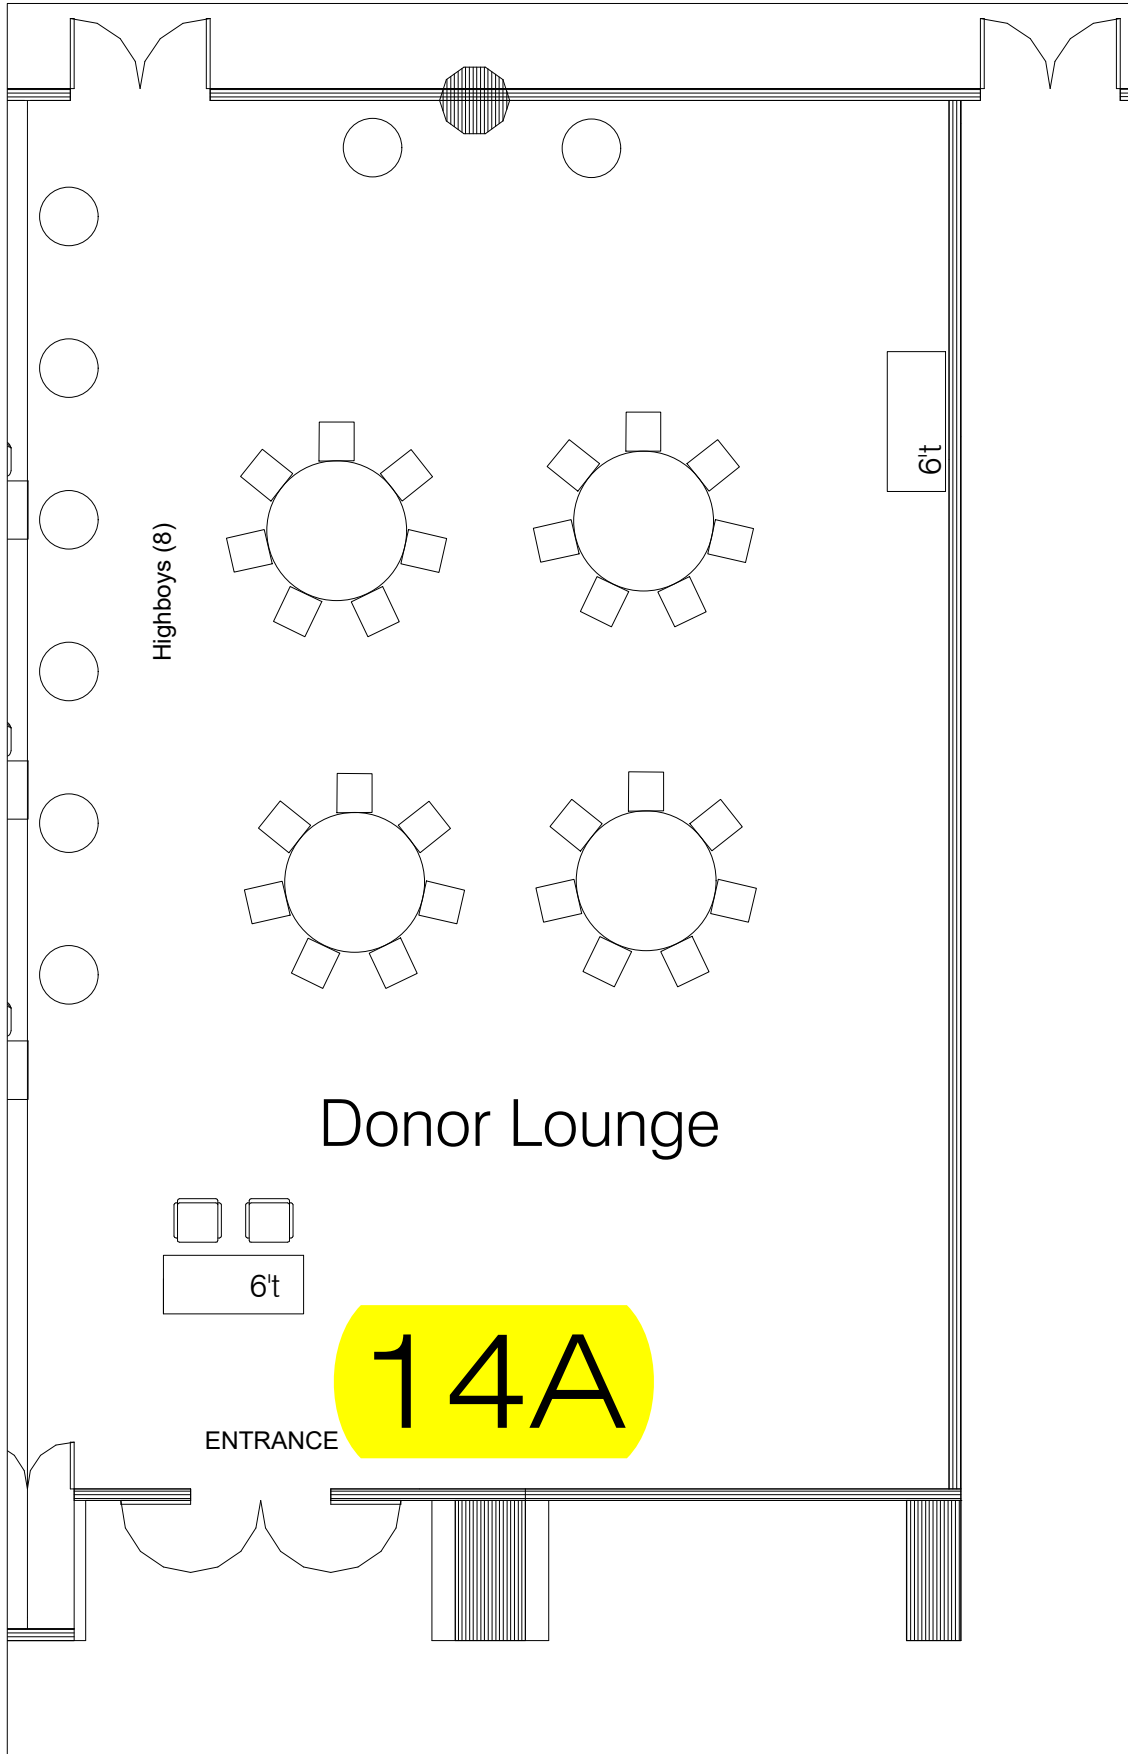

Mezzanine Level


Floorplan Pending Fire Marshal Approval

- Current As Of: 09/20/2022
- Job No.: 211007
- Drawn By: SA
- Scale: Fit To Page

Neuroscience 2022
 November 13 - 16, 2022
 San Diego Convention Center
 San Diego, CA
 Halls B - H
 Meeting Dates: November 12 - 16
 Exhibit Dates: November 13 - 16

THE EXPO GROUP
 theexpogroup.com | 972.580.9000

*This floor plan is subject to fire marshal approval.
Disclaimer
 Every effort has been made to ensure the accuracy of all information contained on this floor plan. However no warranties, either expressed or implied are made with respect to this floor plan. If the location of building columns, utilities or other architectural components of the facility is a consideration in the construction or usage of an exhibit, it is the sole responsibility of the exhibitor to physically inspect the facility to verify all dimensions and locations.

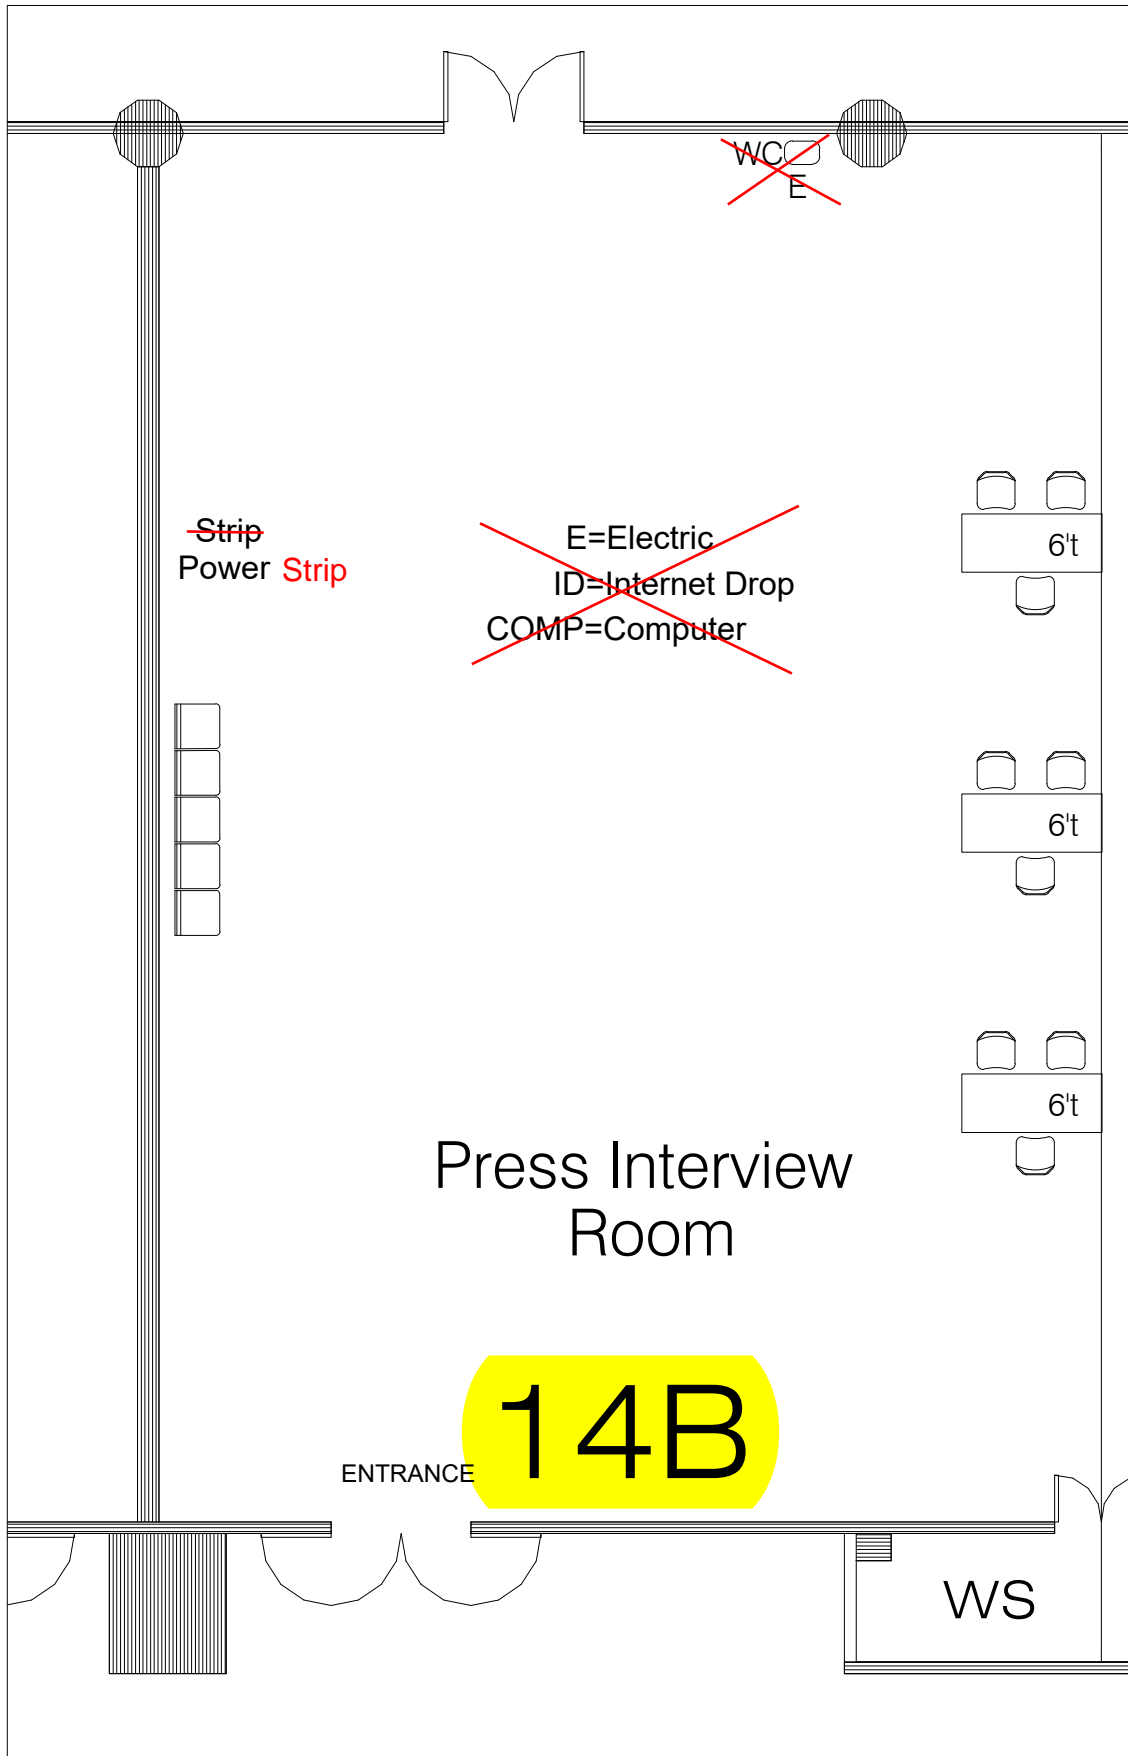

Mezzanine Level

Floorplan Pending Fire Marshal Approval

- Current As Of: 08/06/2022
- Job No.: 211007
- Drawn By: SA
- Scale: Fit To Page

Neuroscience 2022
 November 13 - 16, 2022
 San Diego Convention Center
 San Diego, CA
 Halls B - H
 Meeting Dates: November 12 - 16
 Exhibit Dates: November 13 - 16

THE EXPO GROUP
 theexpogroup.com | 972.580.9000


*This floor plan is subject to fire marshal approval.
Disclaimer
 Every effort has been made to ensure the accuracy of all information contained on this floor plan. However no warranties, either expressed or implied are made with respect to this floor plan. If the location of building columns, utilities or other architectural components of the facility is a consideration in the construction or usage of an exhibit, it is the sole responsibility of the exhibitor to physically inspect the facility to verify all dimensions and locations.

SFN 2022

SDCC RM#15A

Theatre 52

Press Conference

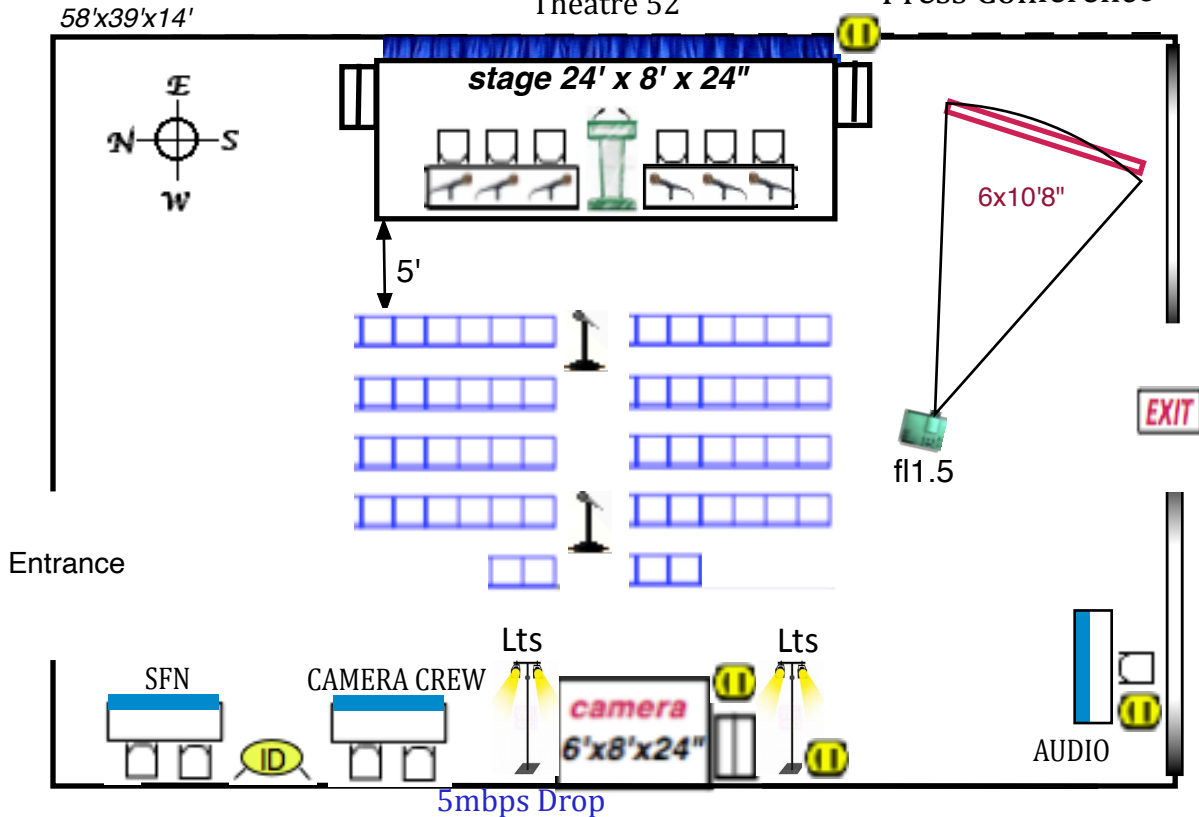

Audio: lectern,tbl mics push to talk (6), floor mics (2)

audio DI for computer playback at lectern

Platforms: Stage 24' x 8' x 24", Camera platform 6'x8'x24"


stage tables skirted: 2-8'x24

House tables 3-6'x24"

3-lights : preset room lights out over screen

Ⓜ Electric: 1-20amp drop at camera platform,
1-20amp drop at Lt tree
1-20amp drop at audio table
1-20amp drop Upstg Right

ID internet Drop

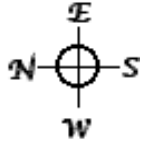


SFN 2022

SDCC RM#15A

Theatre 102

SFN Members Bus Mtg.
Tue 11/15/22 6:30pm

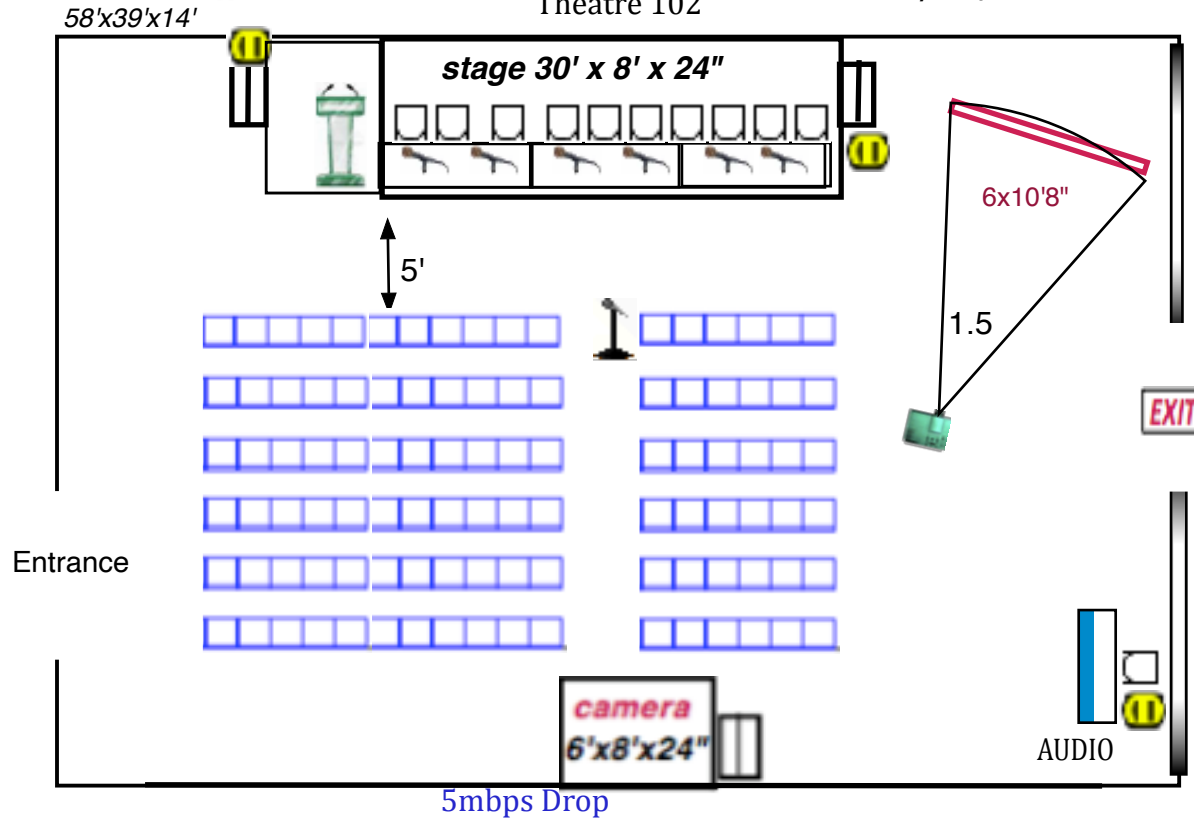

Audio: lectern, tbl mics push to talk (6), floor mics (1)


audio DI for computer playback at lectern


Platforms: Stage 30' x 8' x 24"

stage tables skirted: 3-8'x24"

House tables 3-6'x24"

3-lights : preset room lights out over scree

 Electric: 1-20amp drop at audio table
2-20amp drop Upstg R & downstg L

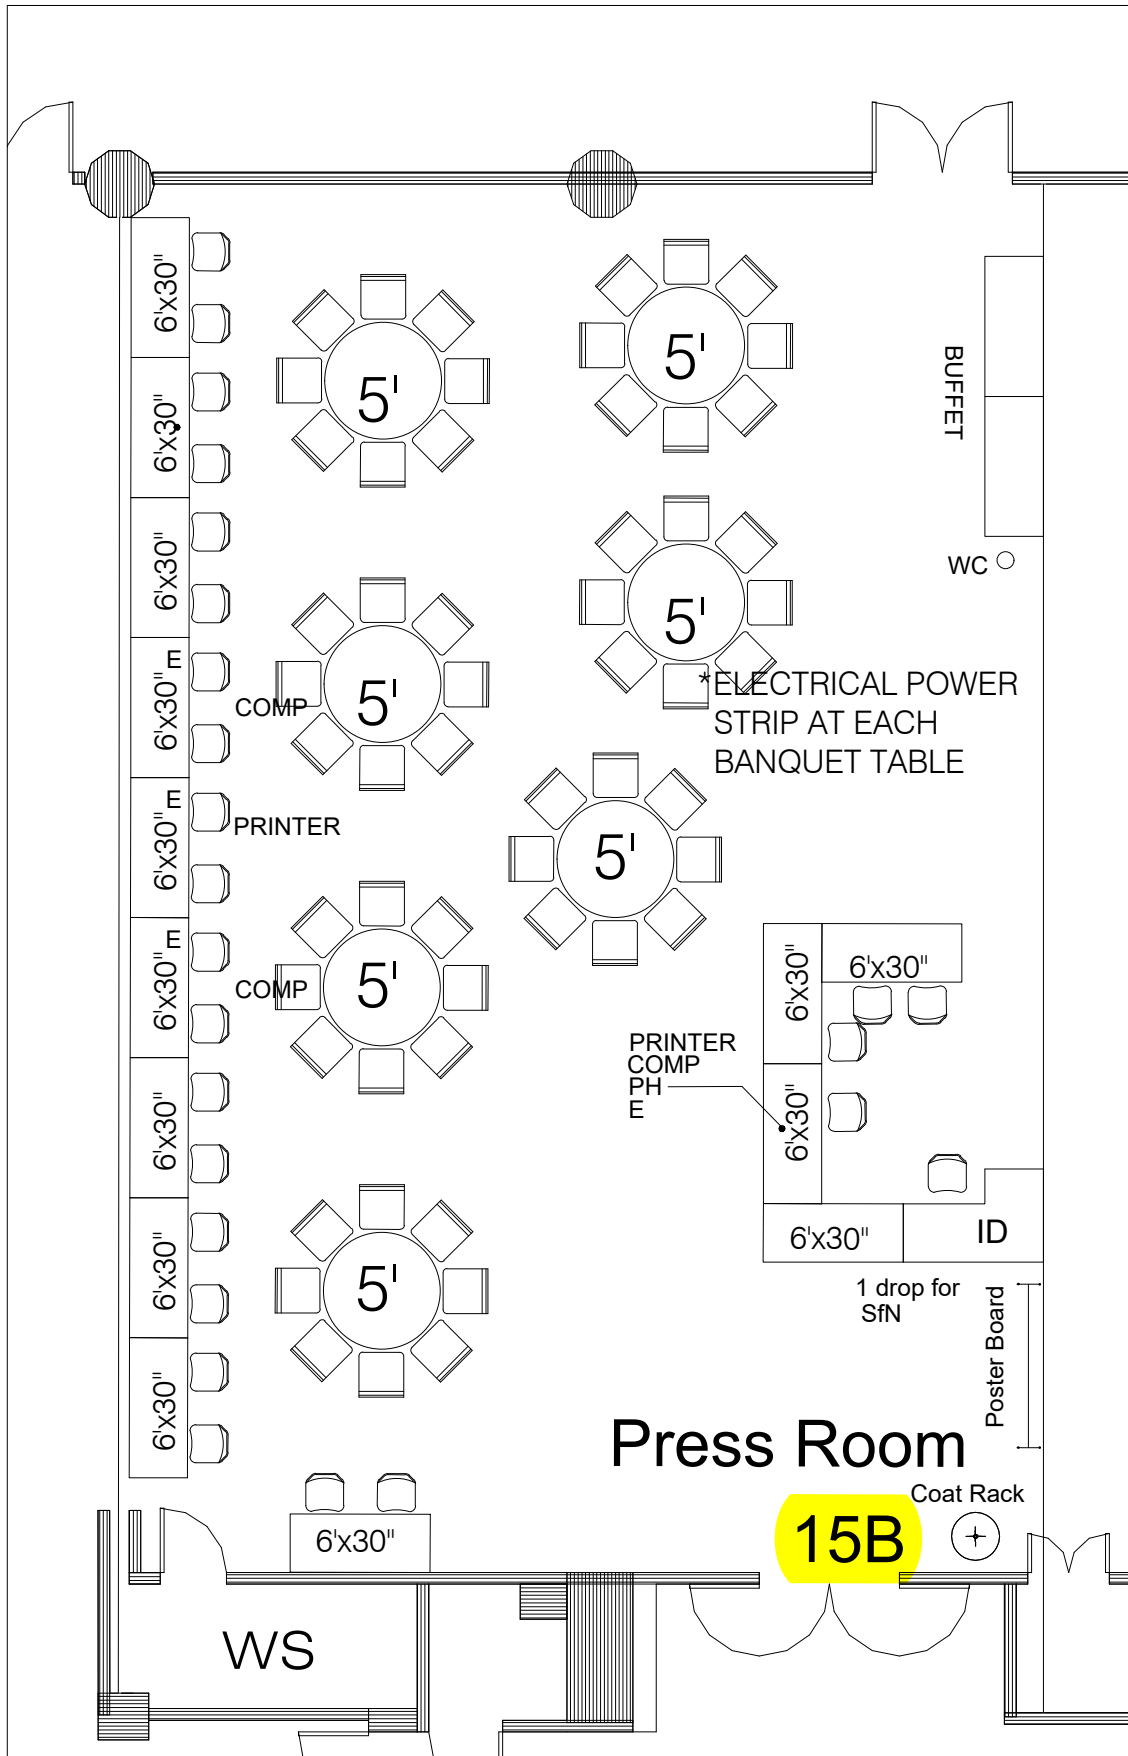

Mezzanine Level

Floorplan Pending Fire Marshal Approval

- Current As Of: 09/20/2022
- Job No.: 211007
- Drawn By: SA
- Scale: Fit To Page


Neuroscience 2022
 November 13 - 16, 2022
 San Diego Convention Center
 San Diego, CA
 Halls B - H
 Meeting Dates: November 12 - 16
 Exhibit Dates: November 13 - 16

THE EXPO GROUP
 theexpogroup.com | 972.580.9000

*This floor plan is subject to fire marshal approval.
Disclaimer
 Every effort has been made to ensure the accuracy of all information contained on this floor plan. However no warranties, either expressed or implied are made with respect to this floor plan. If the location of building columns, utilities or other architectural components of the facility is a consideration in the construction or usage of an exhibit, it is the sole responsibility of the exhibitor to physically inspect the facility to verify all dimensions and locations.

EXIT

BRAIN AWARENESS WEEK

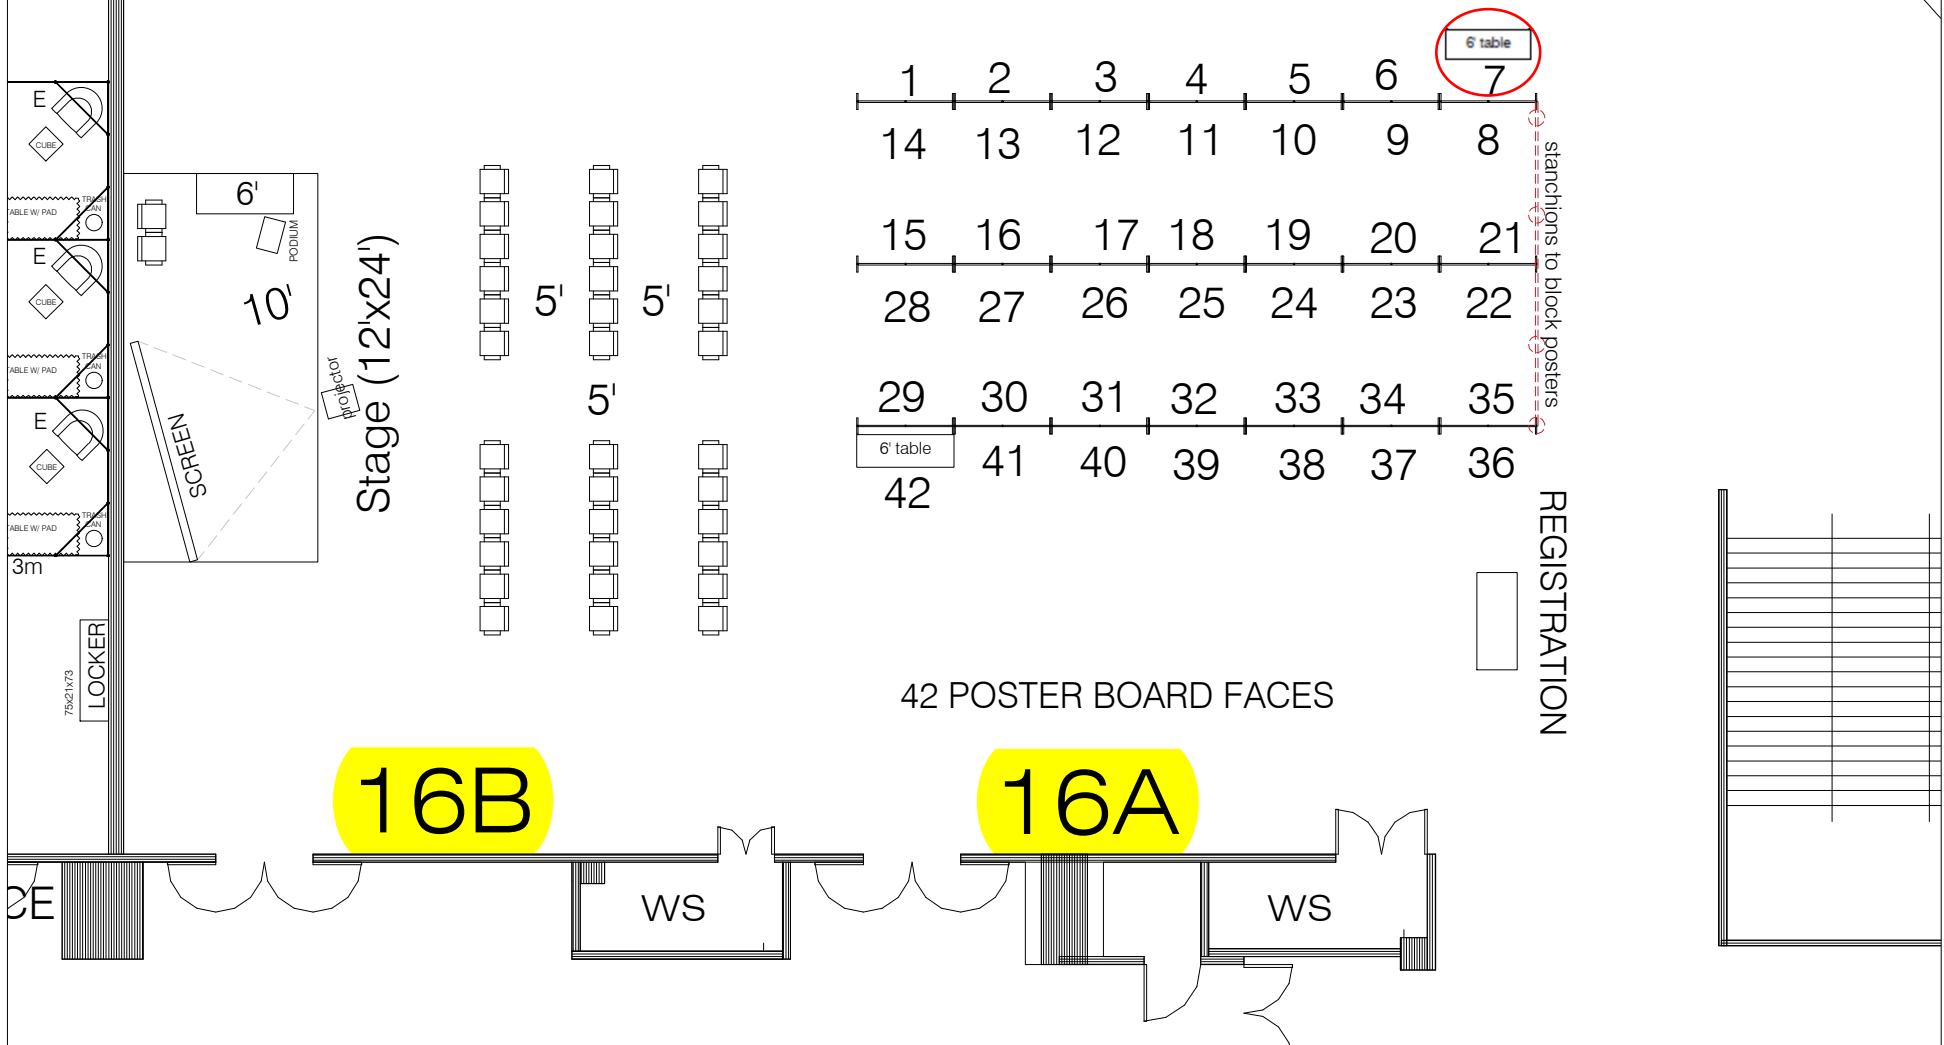

Mezzanine Level


Current As Of: 09/28/2022
 Job No.: 211007
 Drawn By: SA
 Scale: Fit To Page

Neuroscience 2022
 November 13 - 16, 2022
 San Diego Convention Center
 San Diego, CA
 Halls B - H
 Meeting Dates: November 12 - 16
 Exhibit Dates: November 13 - 16

THE EXPO GROUP
 theex Pogroup.com 1 972.580.9000

Floorplan Pending Fire Marshal Approval

***Disclaimer**
 This floor plan is subject to fire marshal approval. Every effort has been made to ensure the accuracy of all information contained on this floor plan. However no warranties, either expressed or implied are made with respect to this floor plan. If the location of building columns, utilities or other architectural components of the facility is a consideration in the construction or usage of an exhibit, it is the sole responsibility of the exhibitor to physically inspect the facility to verify all dimensions and locations.

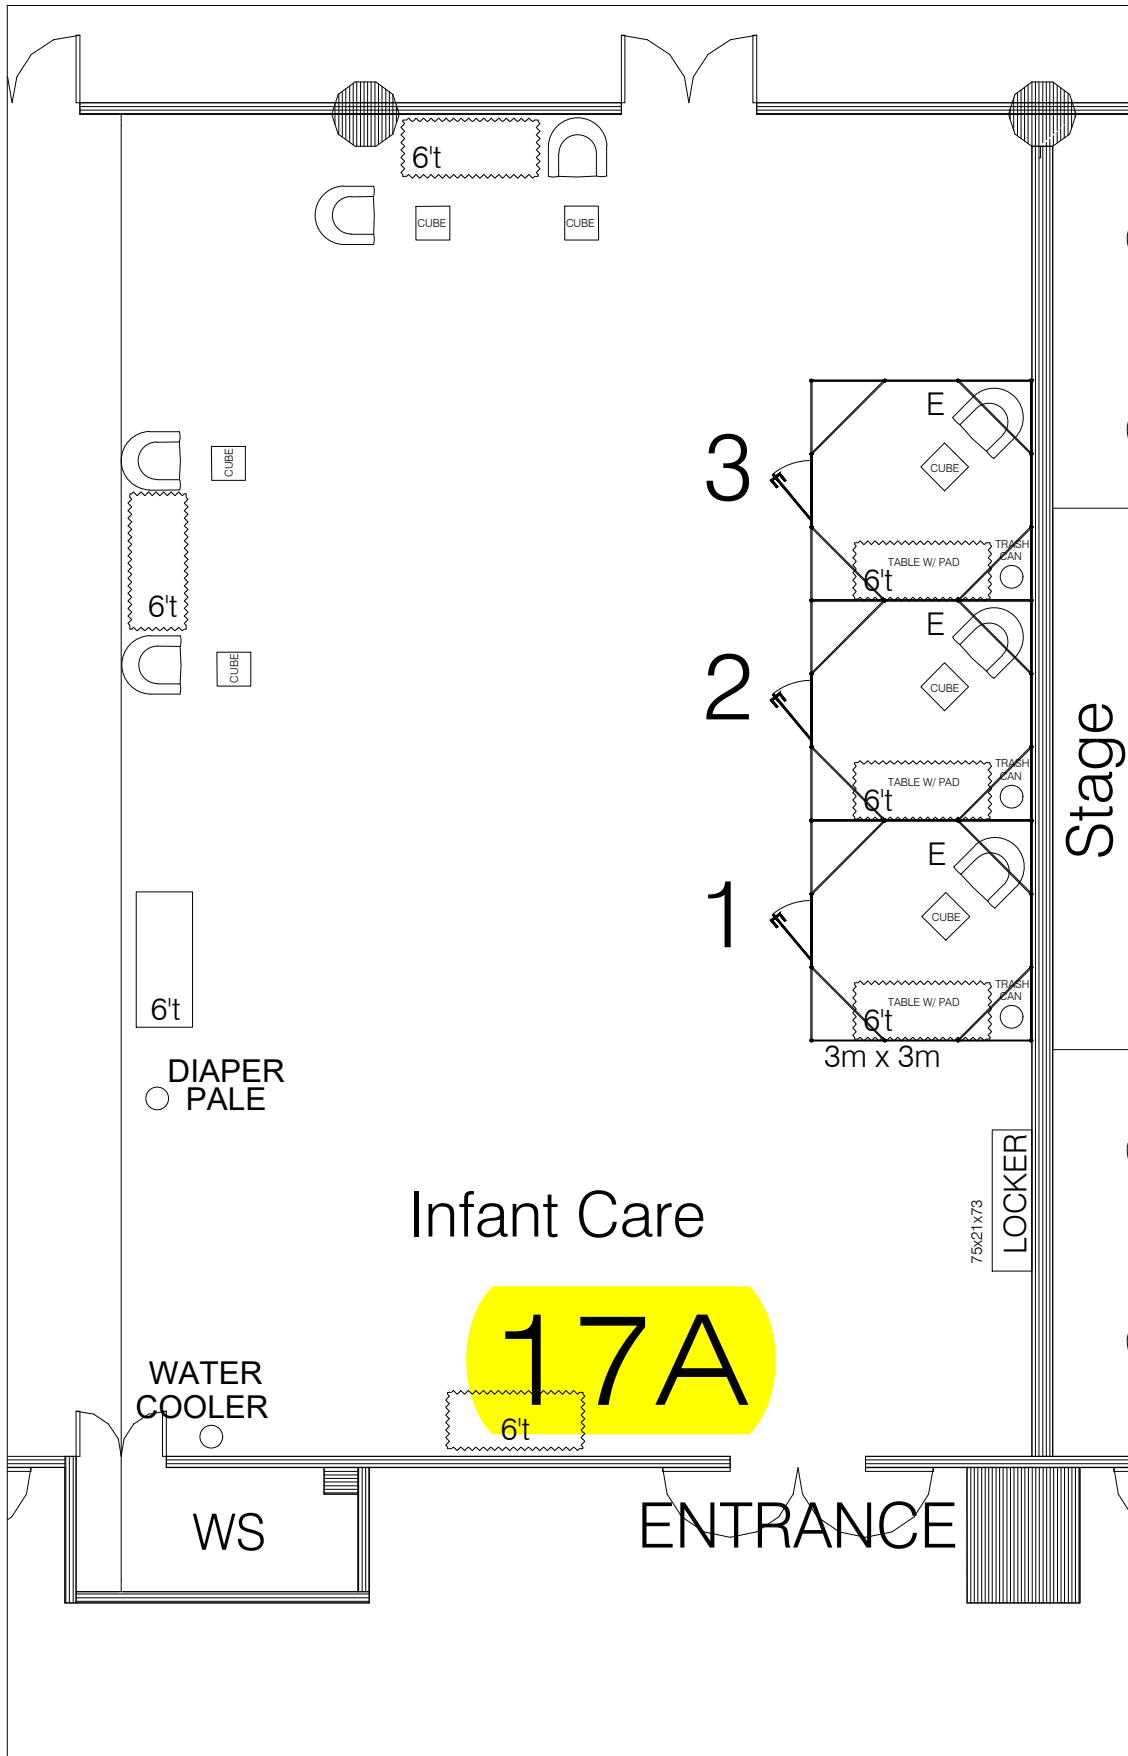

Mezzanine Level

Floorplan Pending Fire Marshal Approval

- Current As Of: 08/06/2022
- Job No.: 211007
- Drawn By: SA
- Scale: Fit To Page

Neuroscience 2022
 November 13 - 16, 2022
 San Diego Convention Center
 San Diego, CA
 Halls B - H
 Meeting Dates: November 12 - 16
 Exhibit Dates: November 13 - 16

THE EXPO GROUP
 theexpogroup.com | 972.580.9000


*This floor plan is subject to fire marshal approval.
Disclaimer
 Every effort has been made to ensure the accuracy of all information contained on this floor plan. However no warranties, either expressed or implied are made with respect to this floor plan. If the location of building columns, utilities or other architectural components of the facility is a consideration in the construction or usage of an exhibit, it is the sole responsibility of the exhibitor to physically inspect the facility to verify all dimensions and locations.

SFN 2022


SDCC - 21

AIS AV Storage 2

32' x 35' x 18''

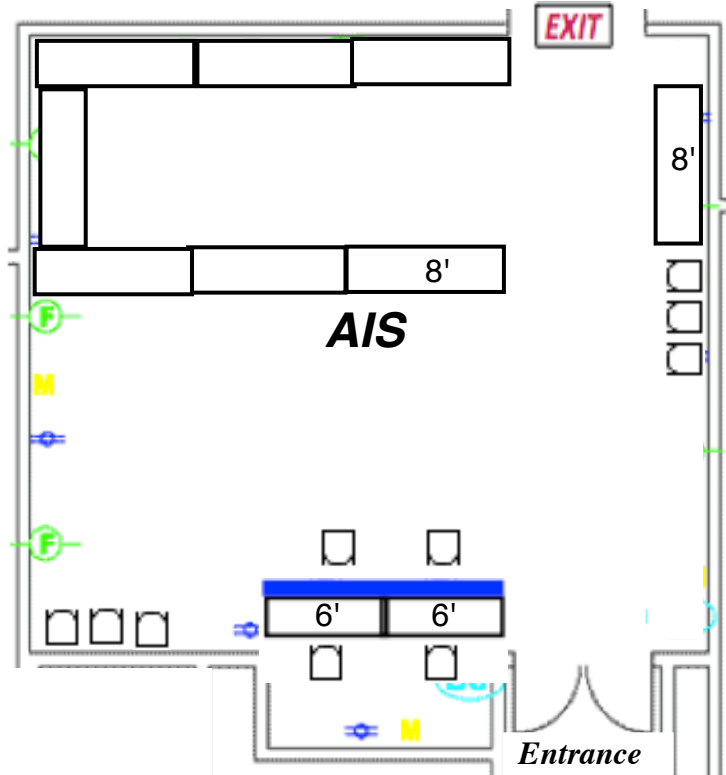


- 2-6' tables w/ skirts
- 8 - 8' tables No skirts
- 10 - chairs

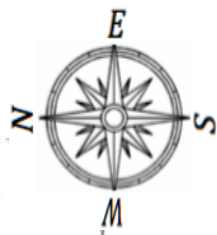

SFN 2022
SDCC 23ABC
theatre 350

Nano 7

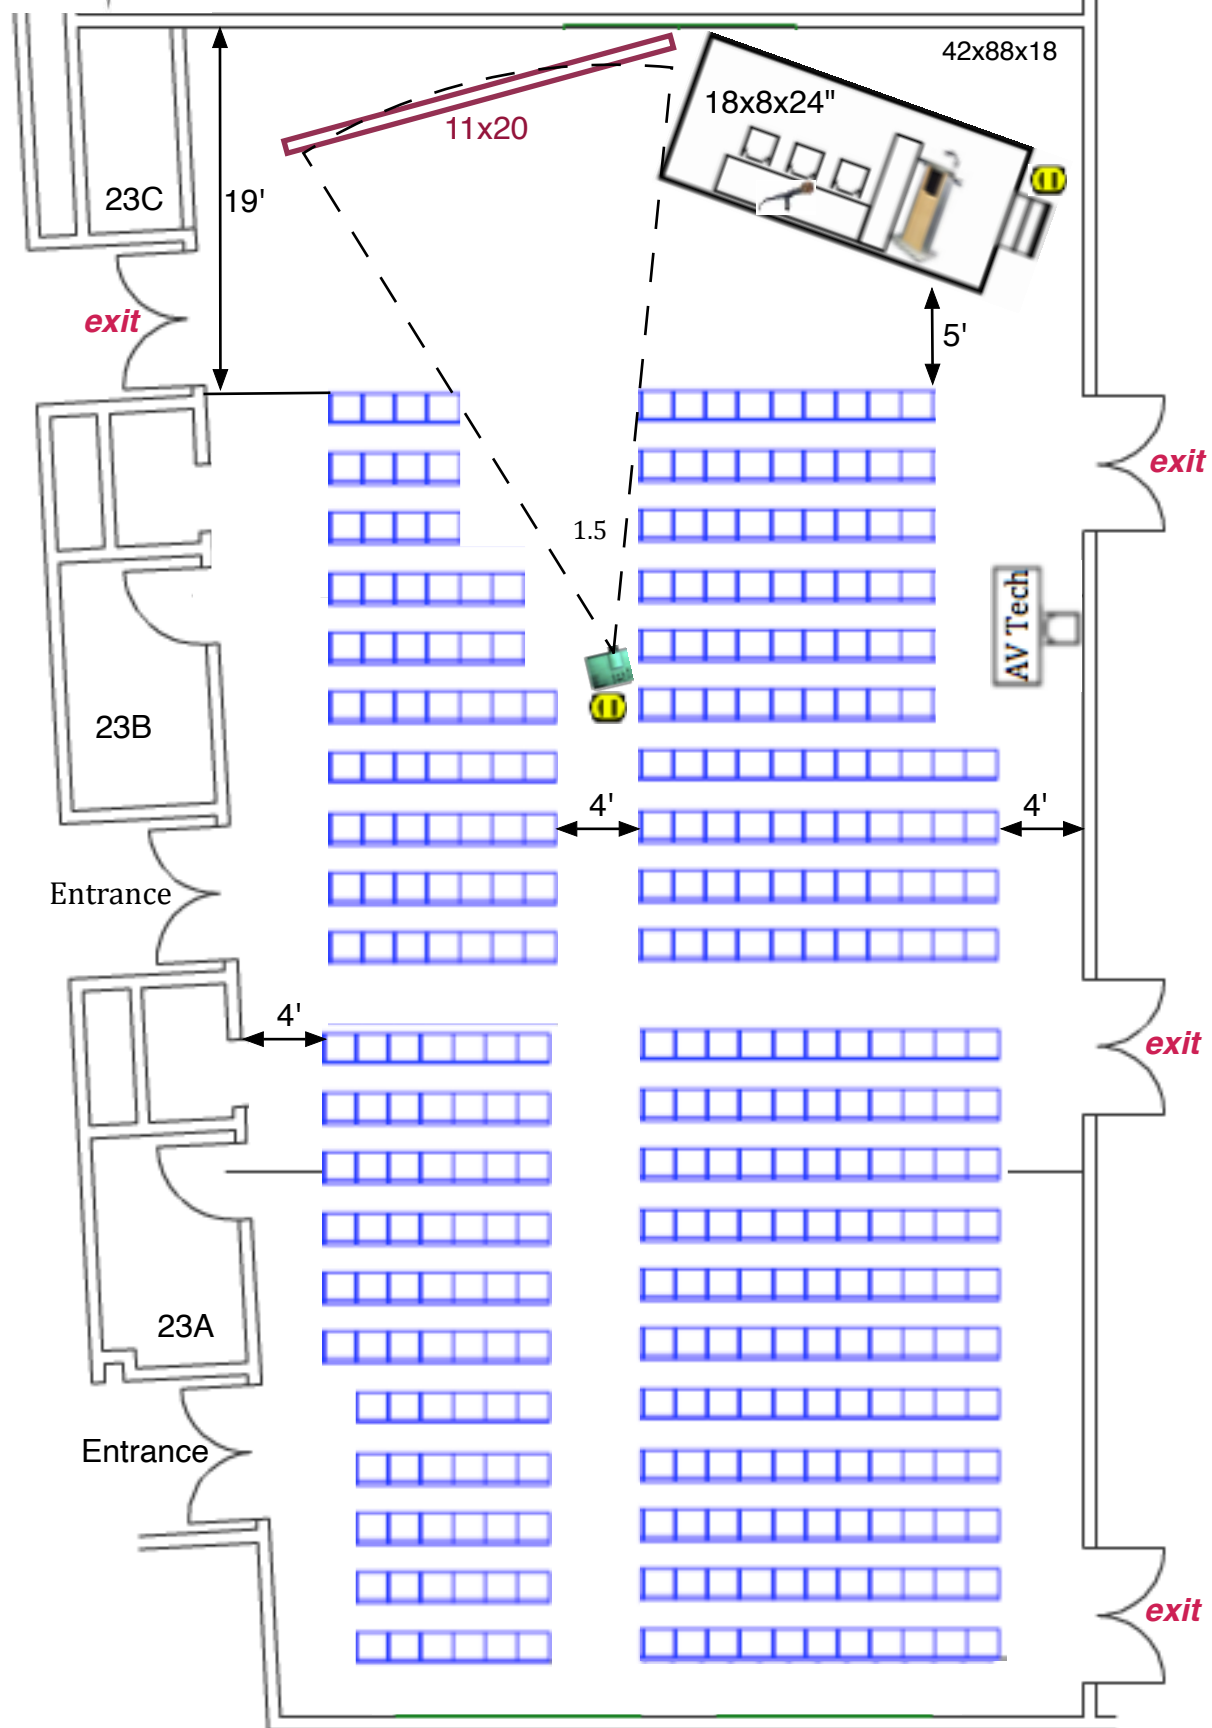

Audio: Lect.mic,tbl mic(1),fl mics (0)
1-audio DI for computer

Platforms: stg.18'x8'x24"

Lectern: Standing

Tables: 8'x24" next to lectern


 *Electric: outlets*

water & cups on hdtbl & lect each day prior to start of session.



SFN 2020
SDCC 24ABC
theatre 371

Nano 2

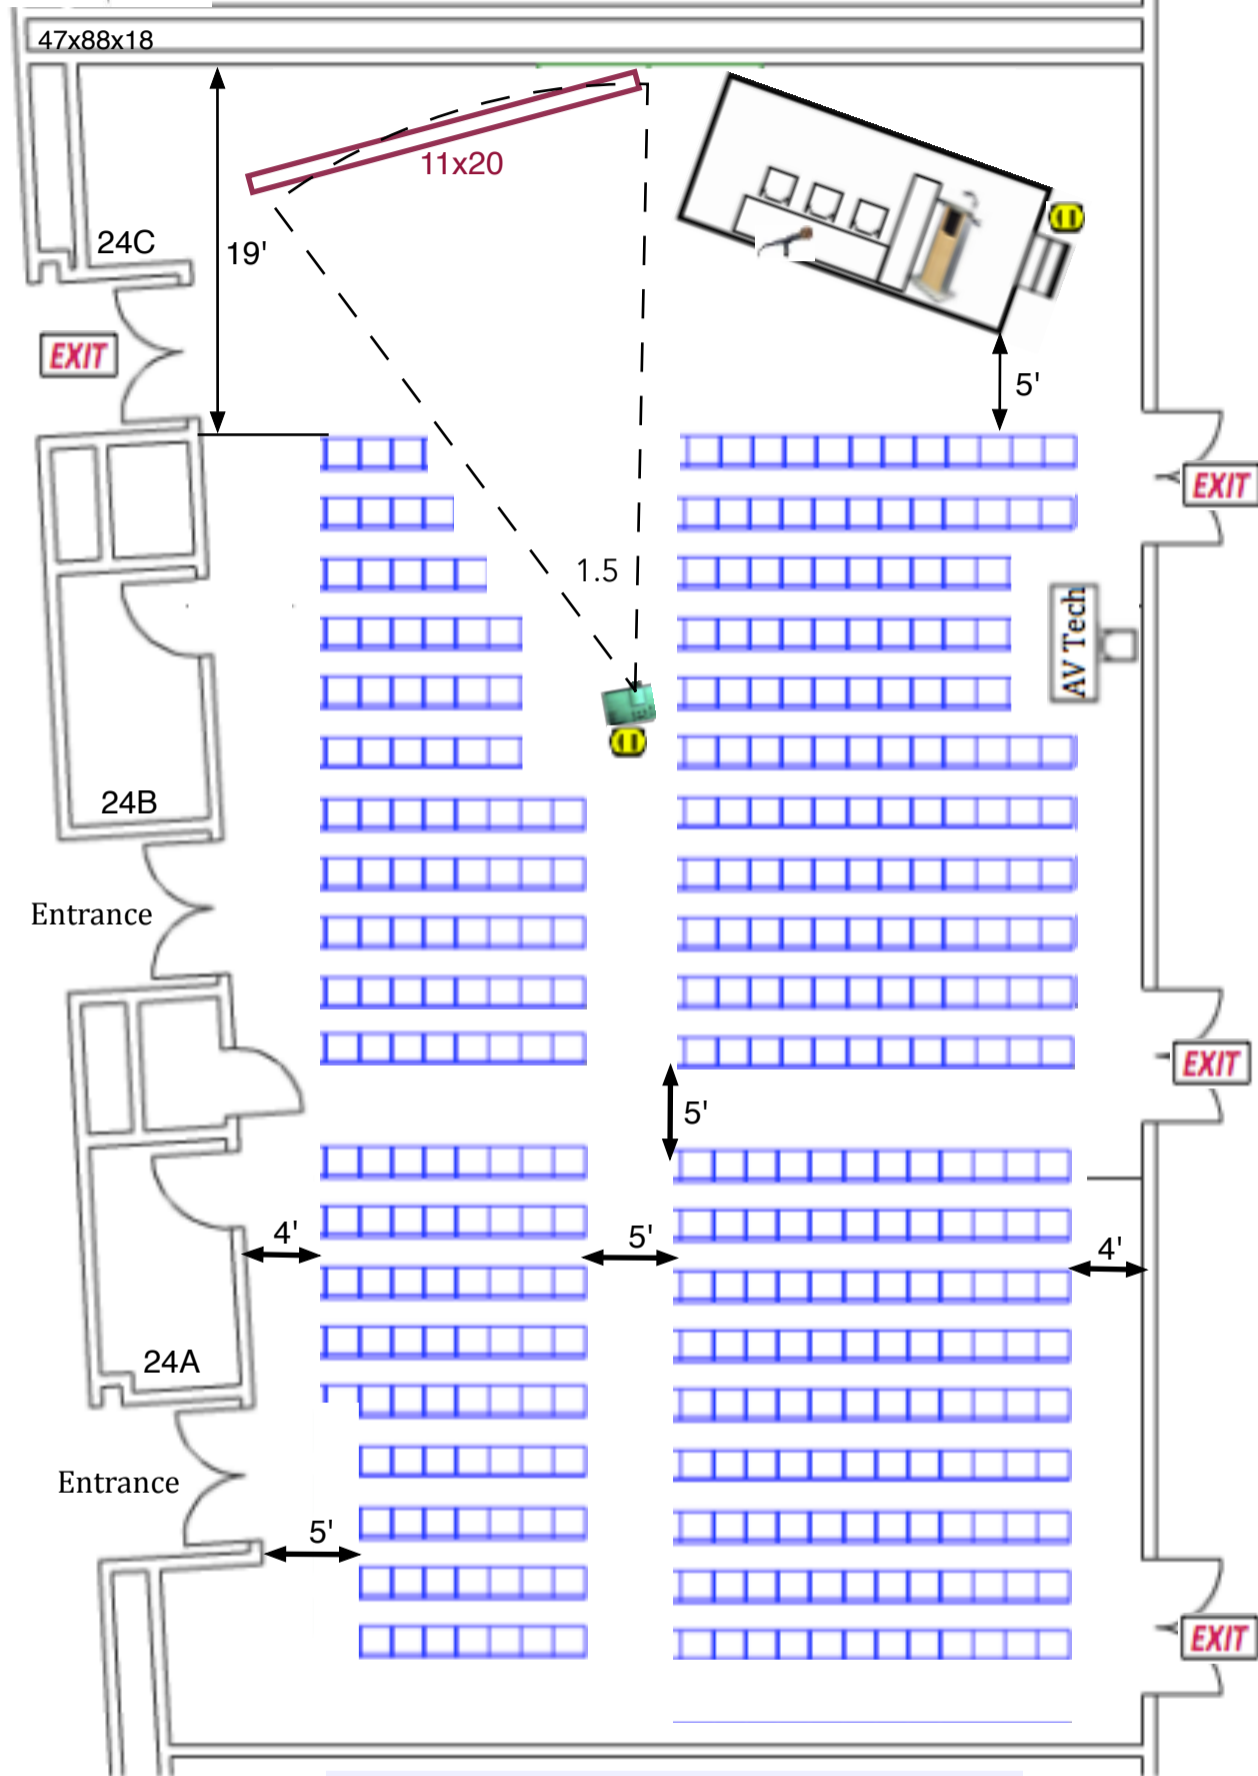

Audio: Lect.mic,tbl mic(1),fl mics (0)
1-audio DI for computer

Platforms: stg.18'x8'x24"

Lectern: Standing

Tables: 8'x24" & 6'x18" next to lectern (TEG)


 Electric- Outlets

water & cups on hdtbl & lect each day prior to start of session.



SFN 2022
SDCC 25ABC
theatre 437

Nano 3

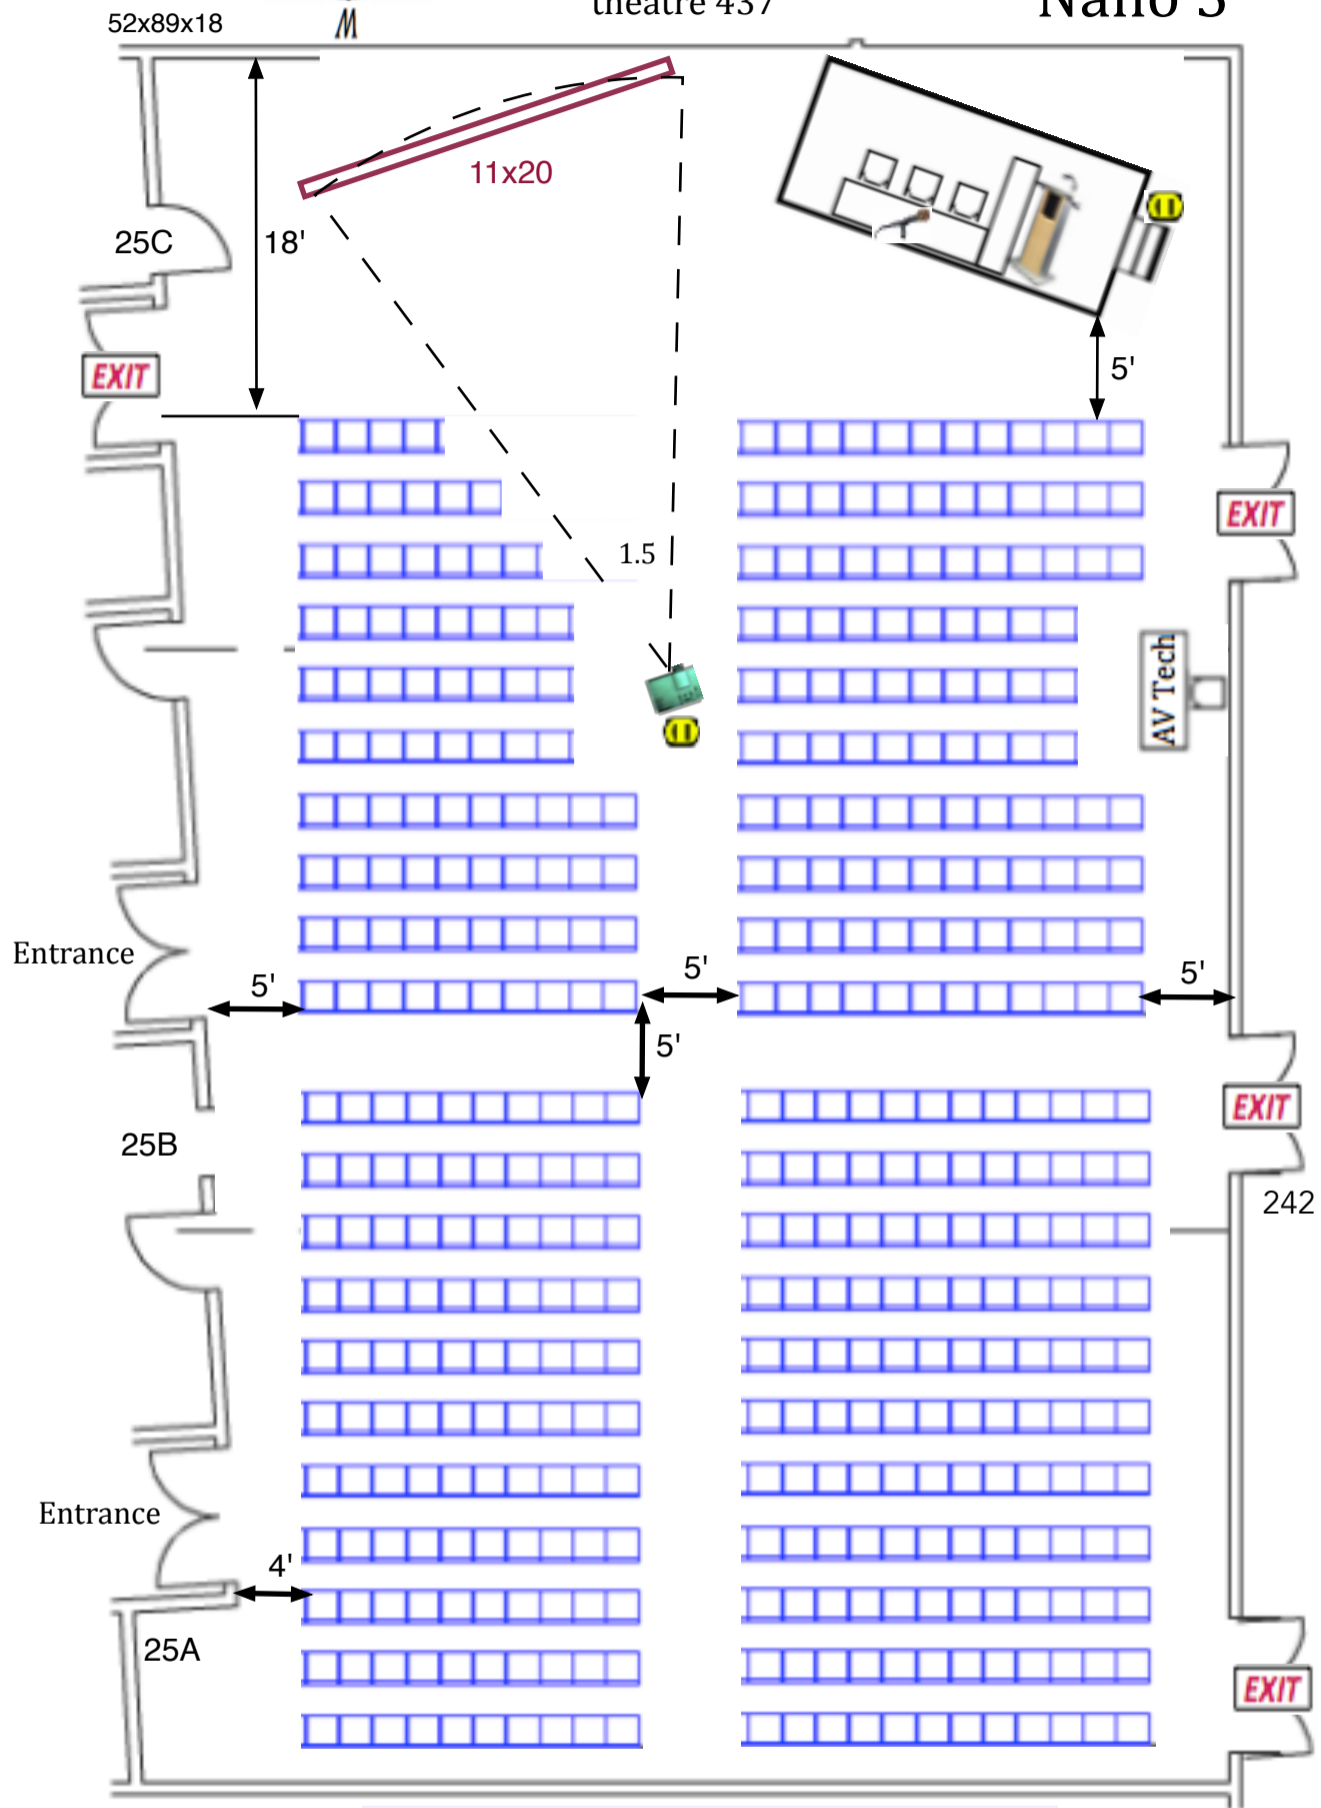

Audio: Lect.mic,tbl mic(1),fl mics (0)
1-audio DI for computer

Platforms: stg.18'x8'x24"

Lectern: Standing

Tables: 8'x24" & 6'x18" next to lectern (TEG)

AC-Wall Outlets


water & cups on hdtbl & lect each day prior to start of session.



SFN2022

SDCC -26B & 26A

Cmte.Rms

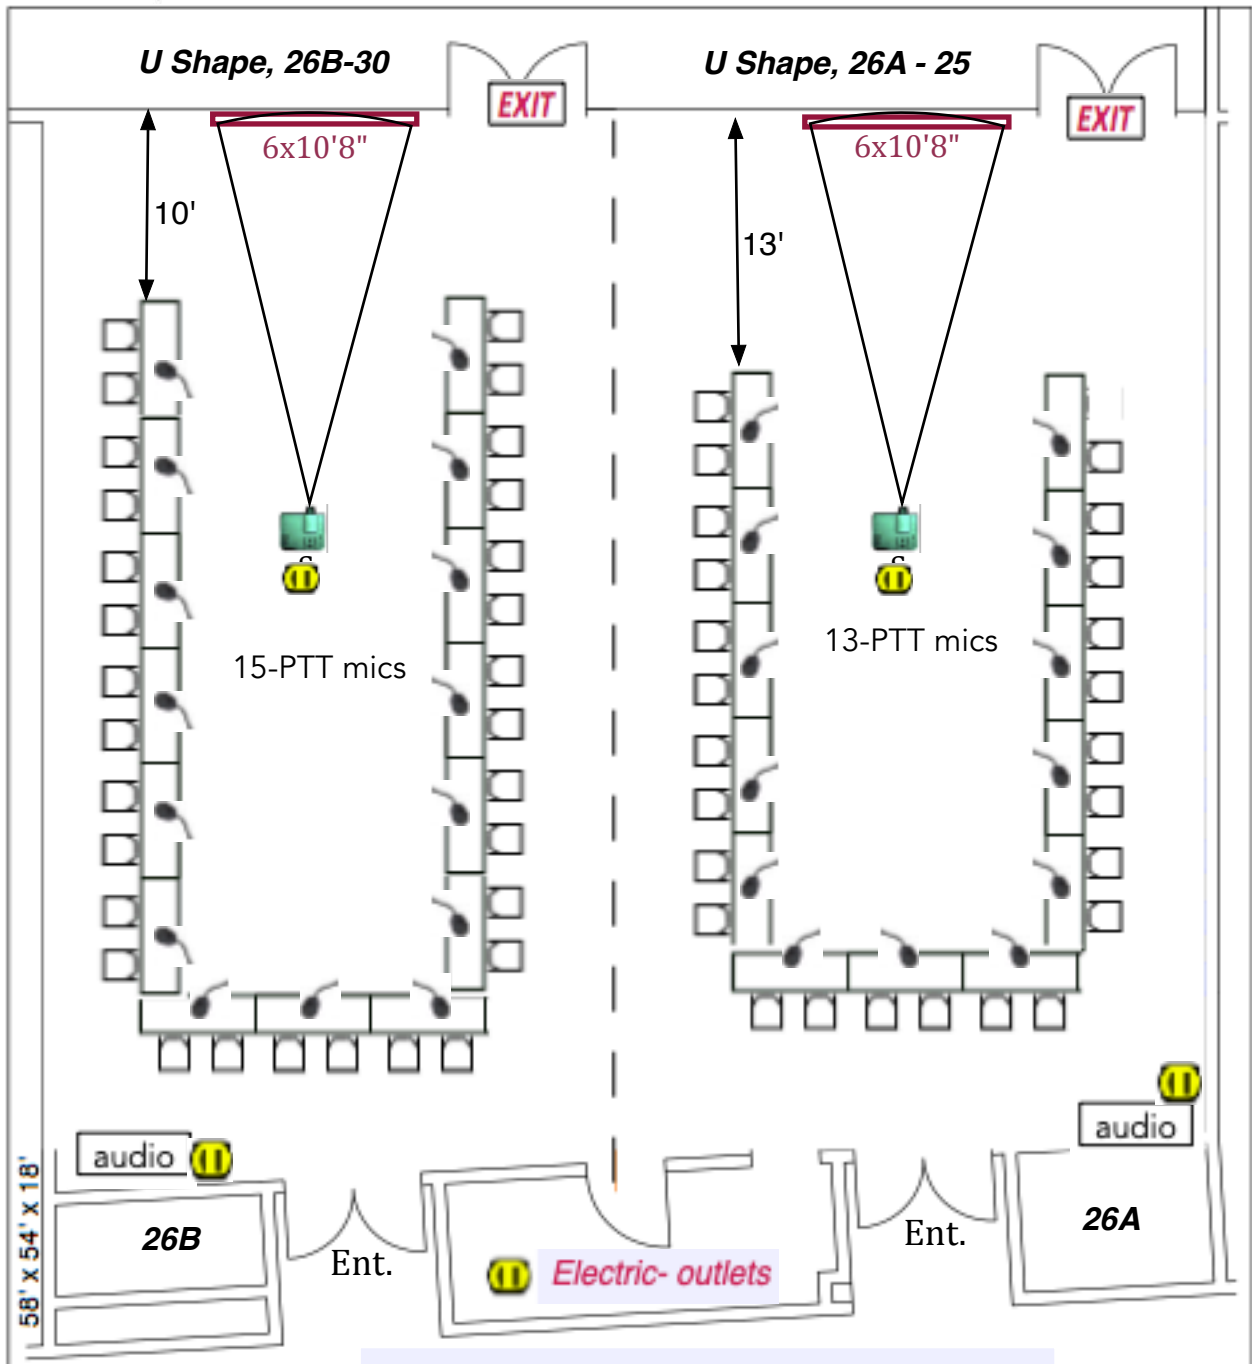


Audio: 1-audio DI for computer
Platforms: no stg.
Lectern: none
Tables: RM26B - 15-6'tbls
RM26A - 13-6' tbls
Electric: outlets



SFN 2022

SDCC 27A & 27B

27A, U-24 & 27B,U-22

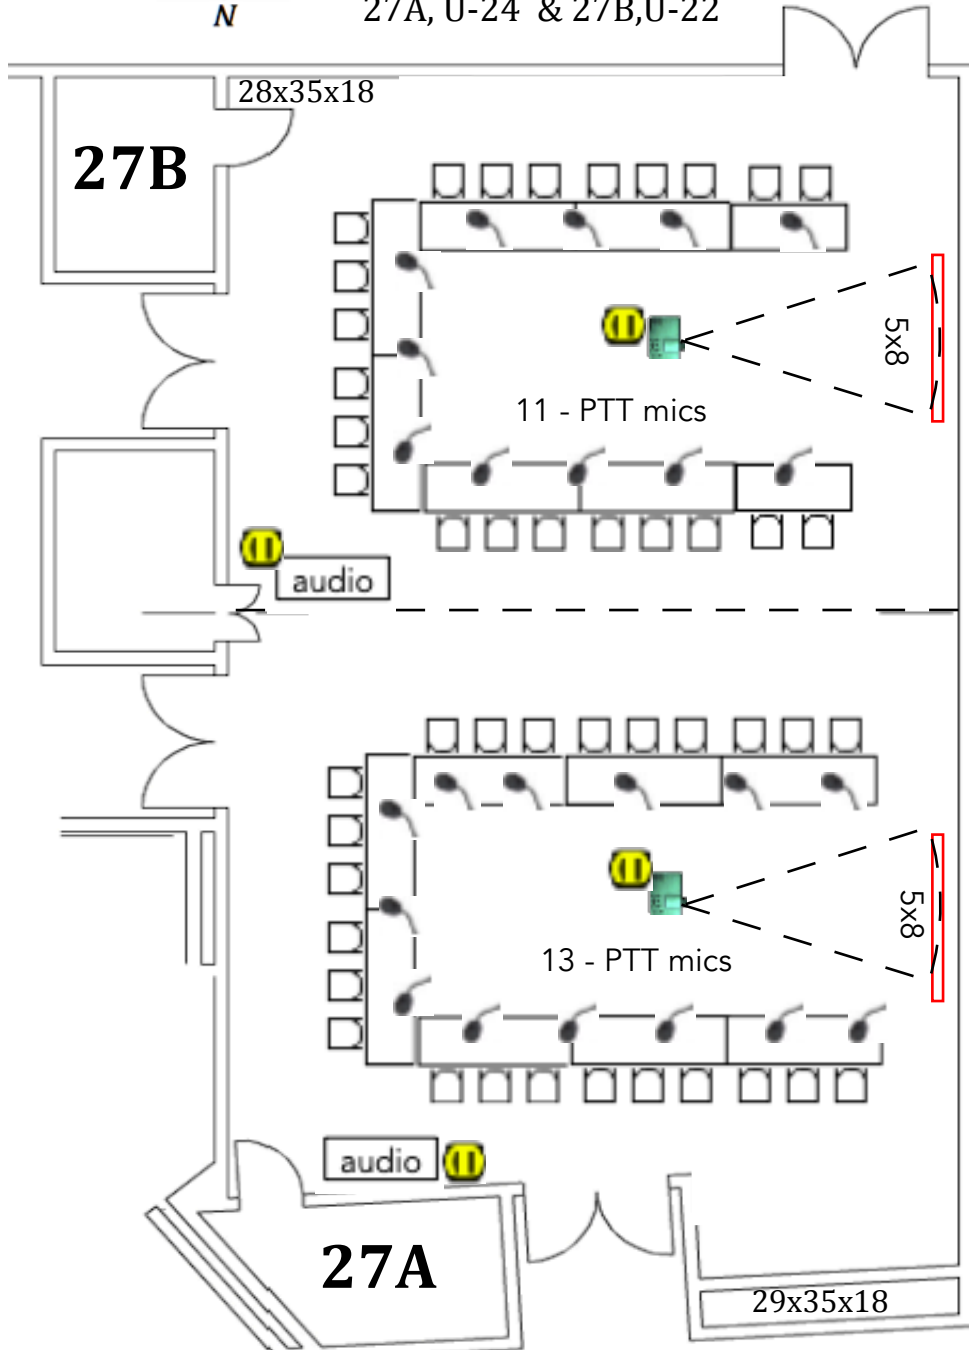

Audio: 1-audio DI for computer

Platforms: no stg.

Lectern: none

Tables: RM27B - 6-8' tbls. 2-6'tbls

RM27A - 8-8' tbls


Electric: outlets 



SFN 2022
SDCC 28 A-E

Theatre 720

Symposia 3

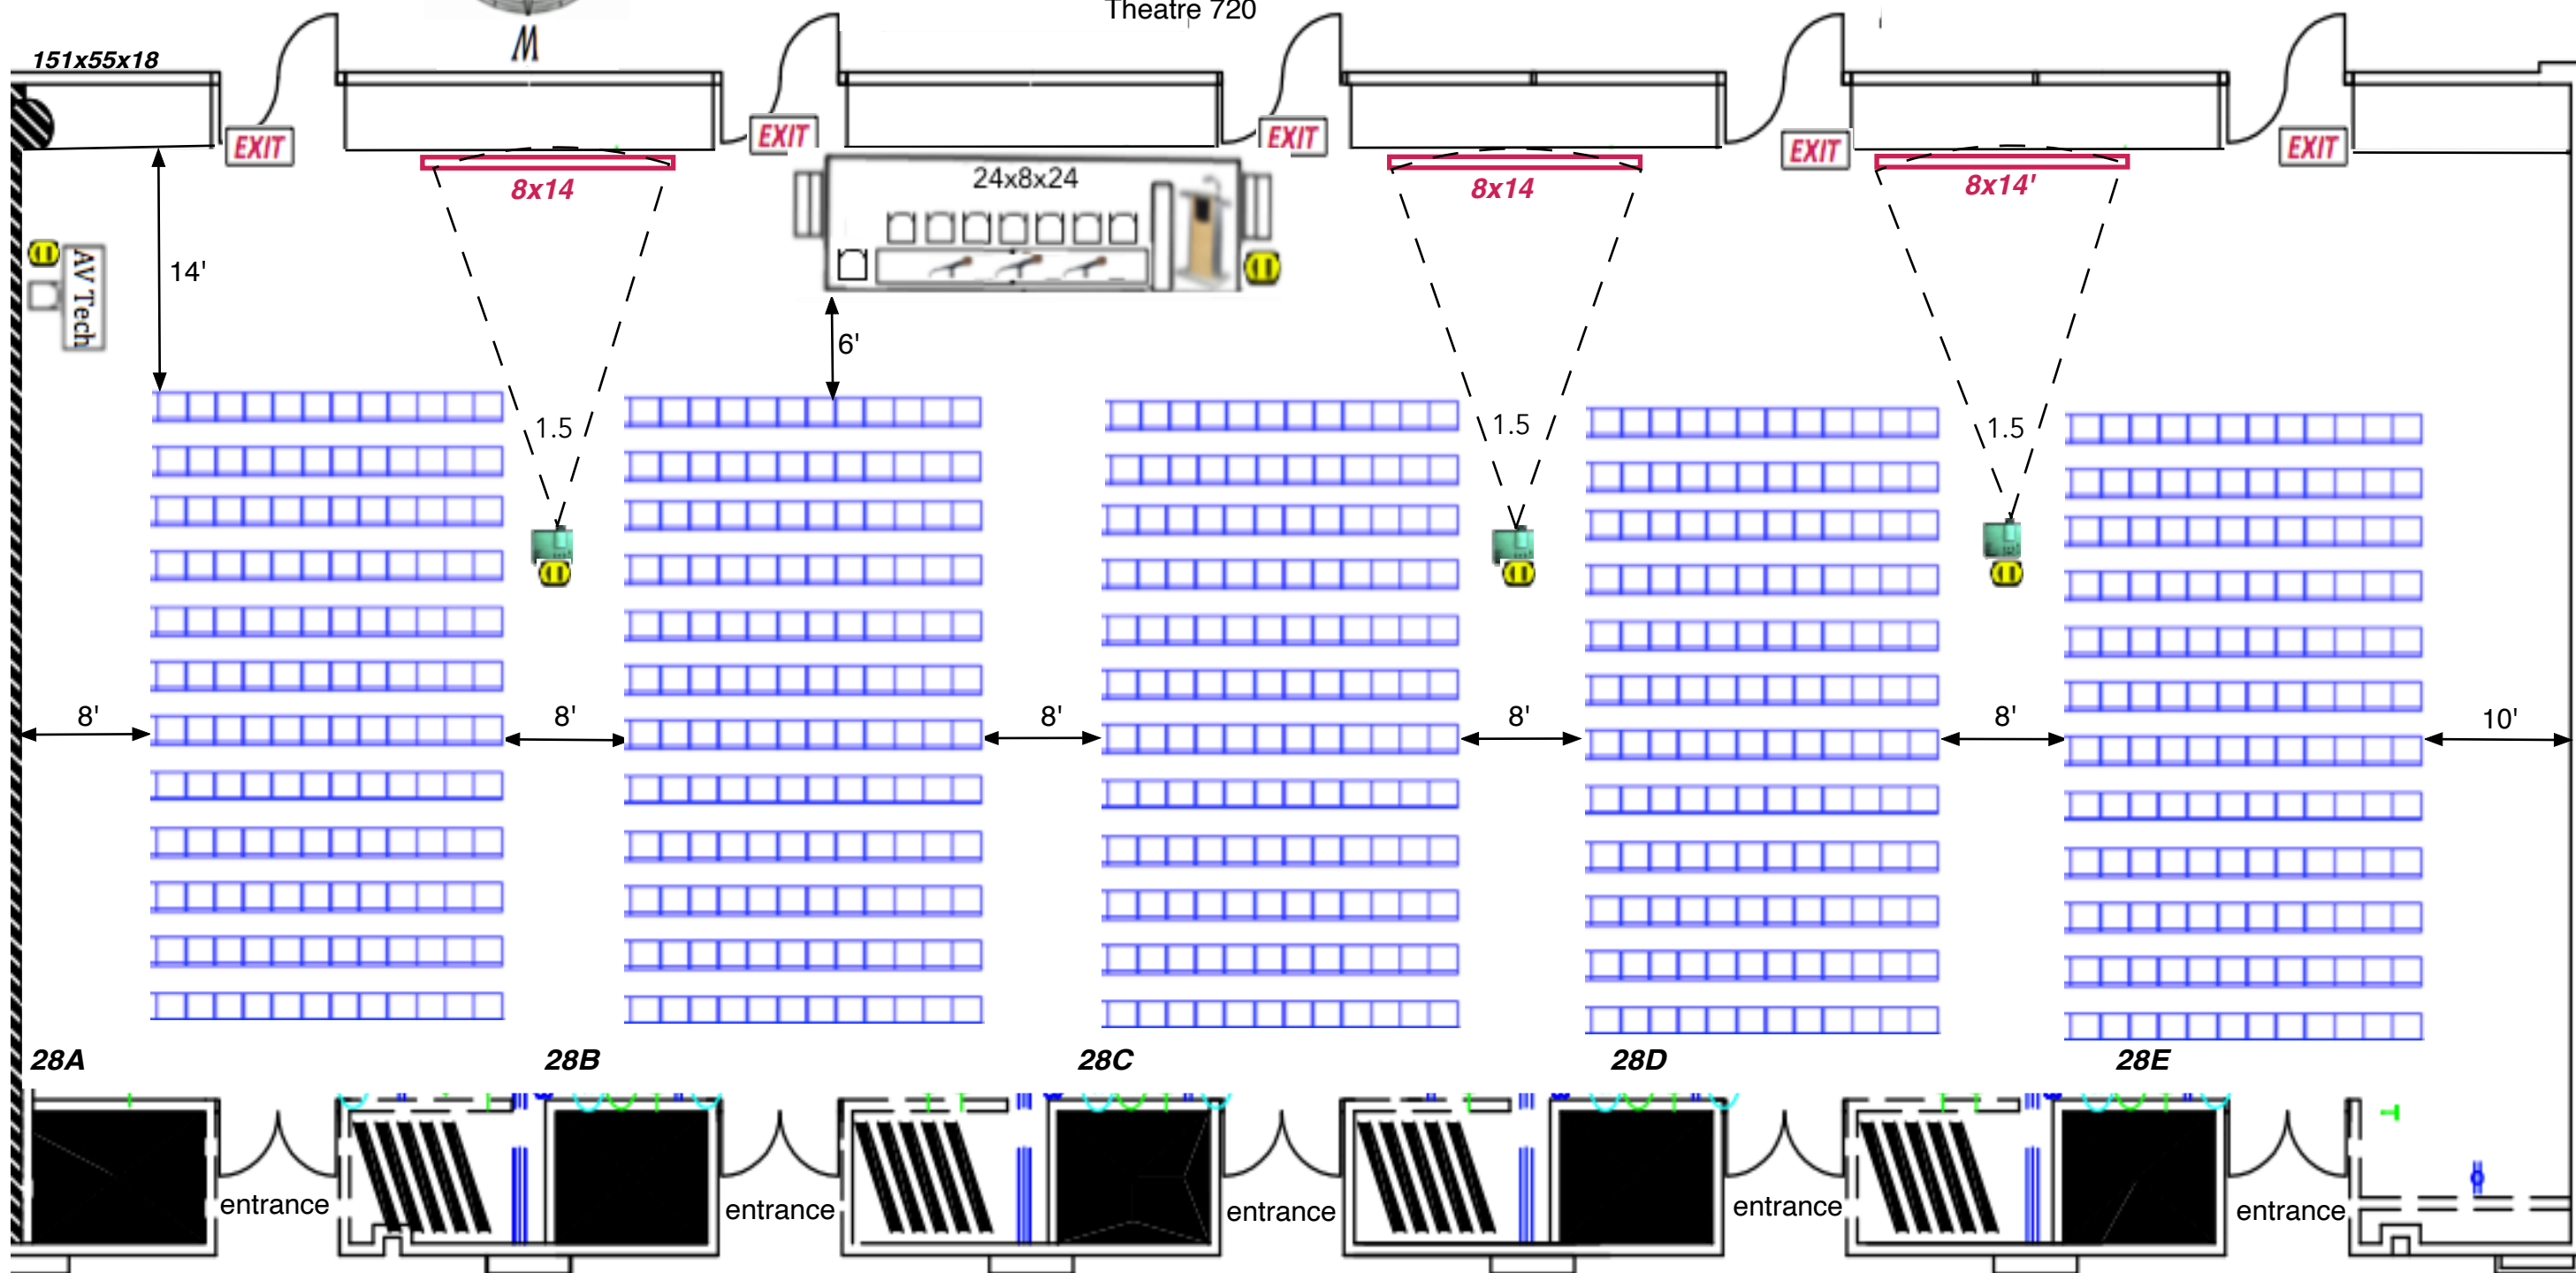


Audio: Lect.mic,tbl mic(3-wireless HH),fl mics (0)
 1-audio DI for computer
 Platforms: stg.24'x8'x24"
 Lectern: Standing
 Tables: 8'x24" & 6'x18" next to lectern (TEG)
 Ⓜ Electric: outlets
 water & cups on hdtbl & lect each day prior to start of session.

SFN 2022
SDCC 29 ABCD

Theatre 618

Mini Symposia 3

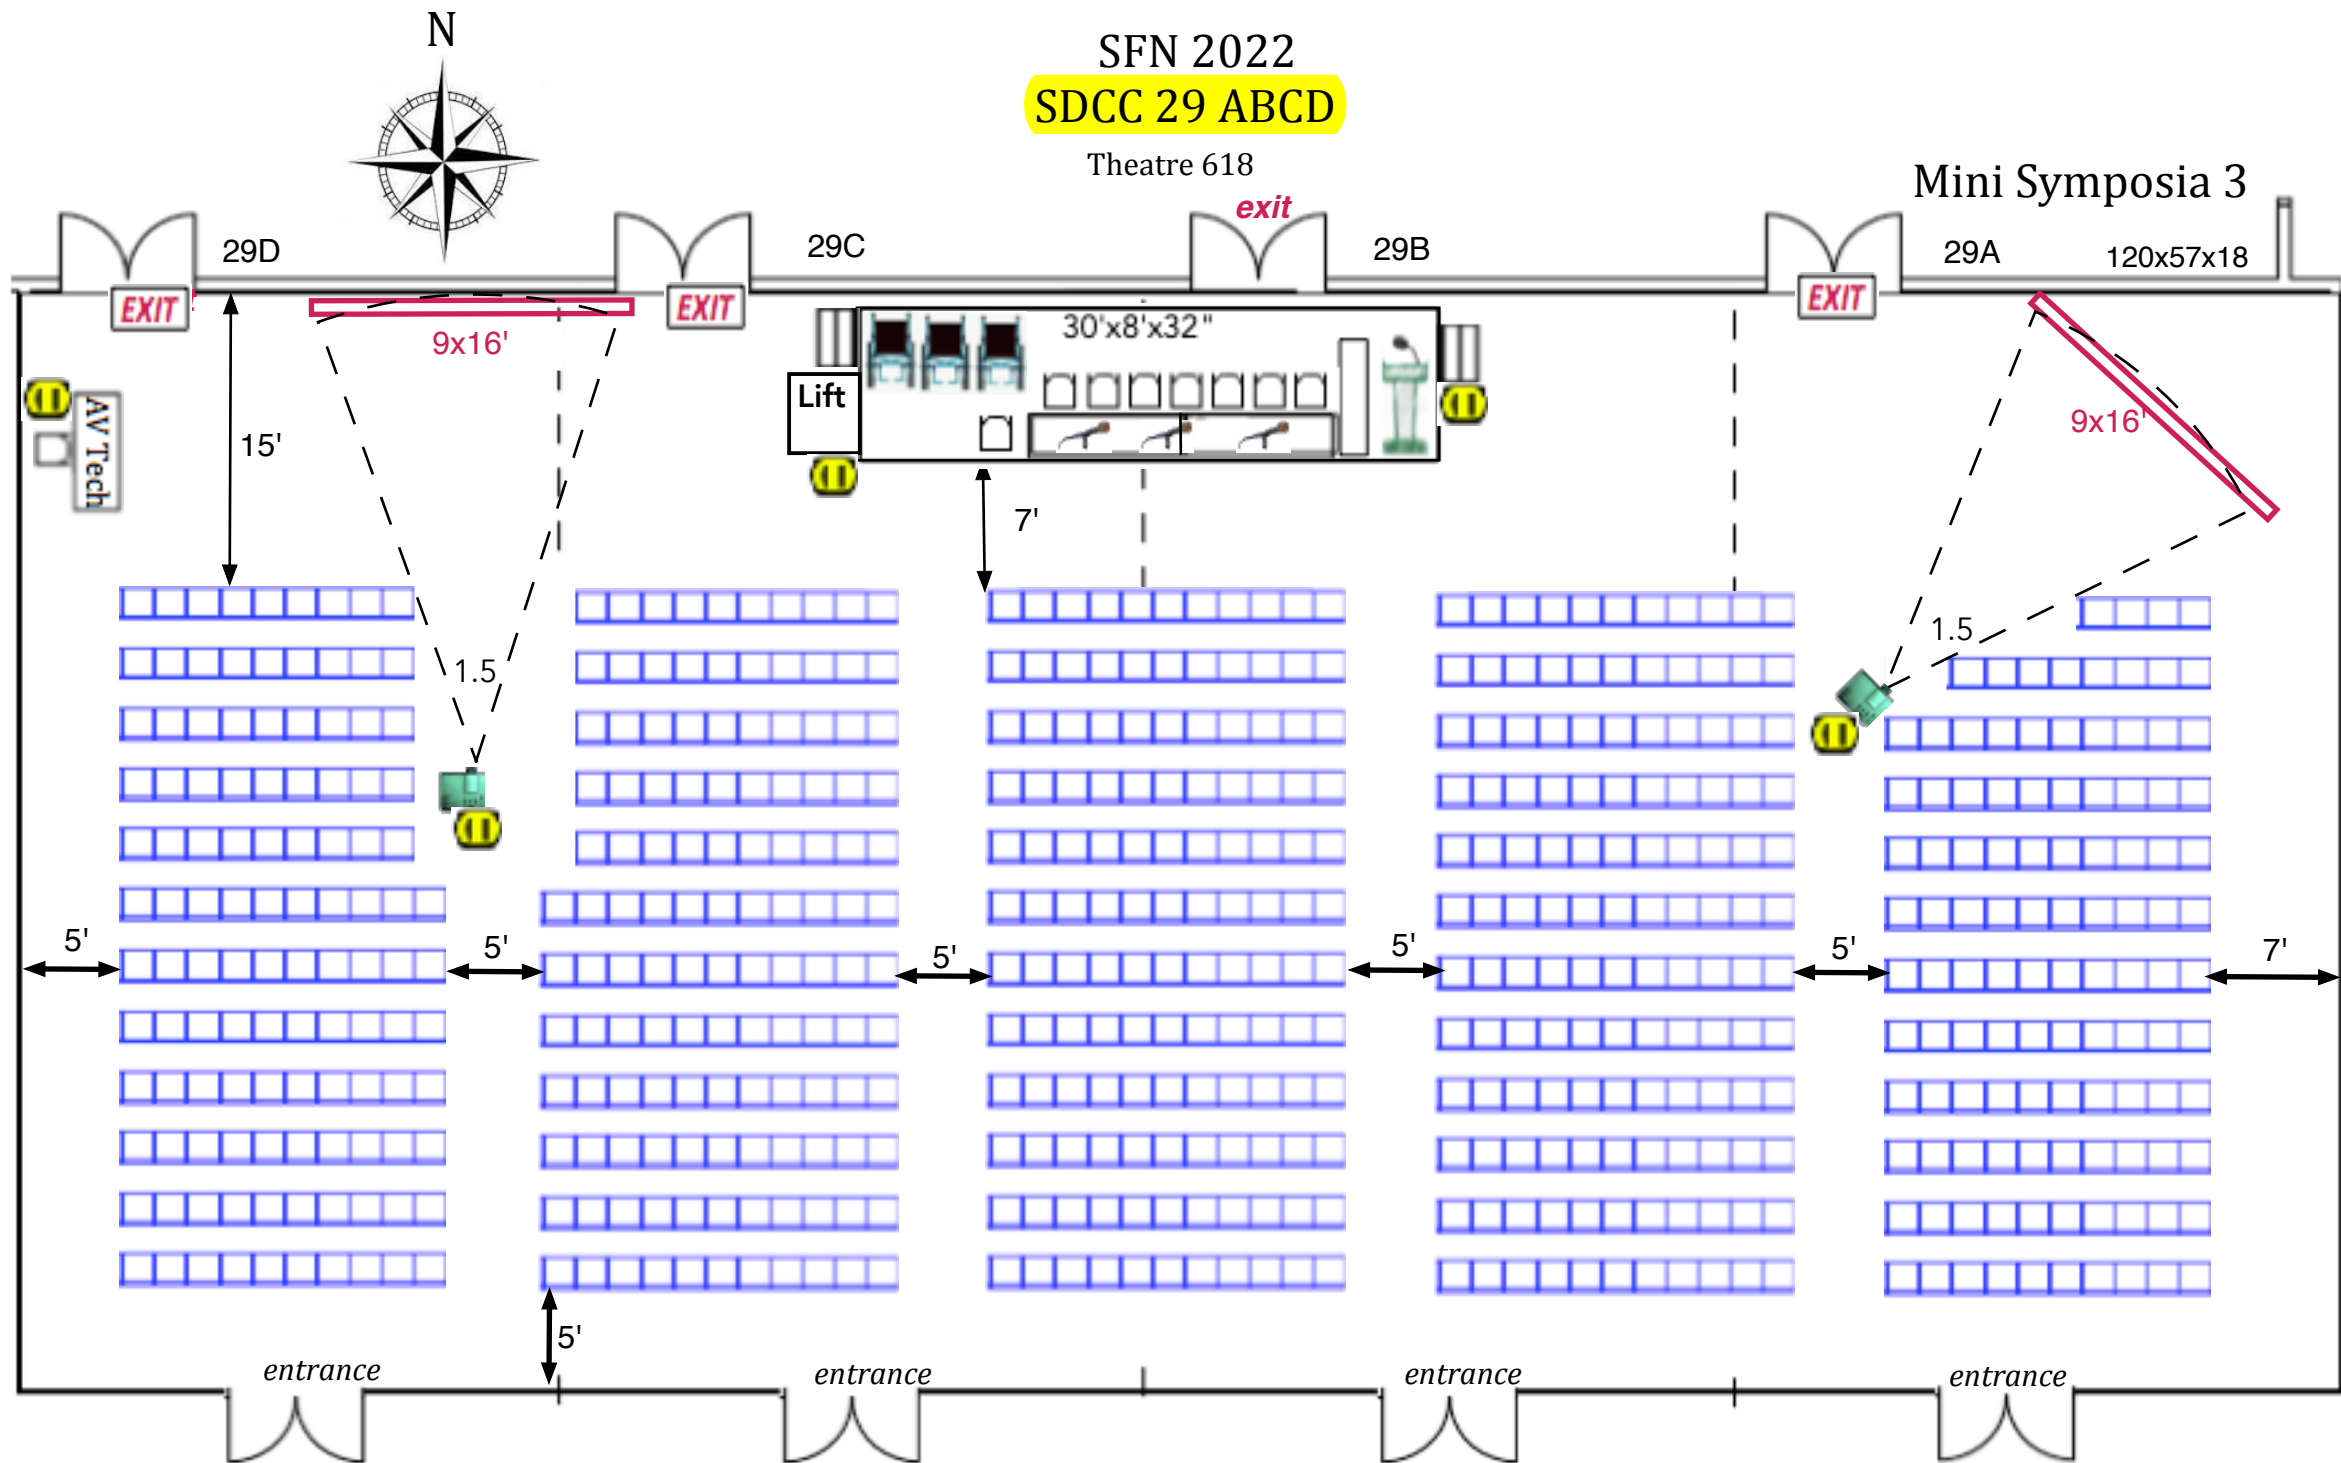

Audio: Lect.mic,tbl mic(3-wireless HH),fl mics (0)

1-audio DI for computer

Platforms: stg.30'x8'x24"

Lectern: Standing

Tables: 2-8'x24" & 6'x18" next to lectern (TEG)


Electric: outlets

Wheel Chairs & Lift: 3-for one session only

water & cups on hdtbl & lect each day prior to start of session.

SFN 2022
SDCC 30A-30C

Short Course

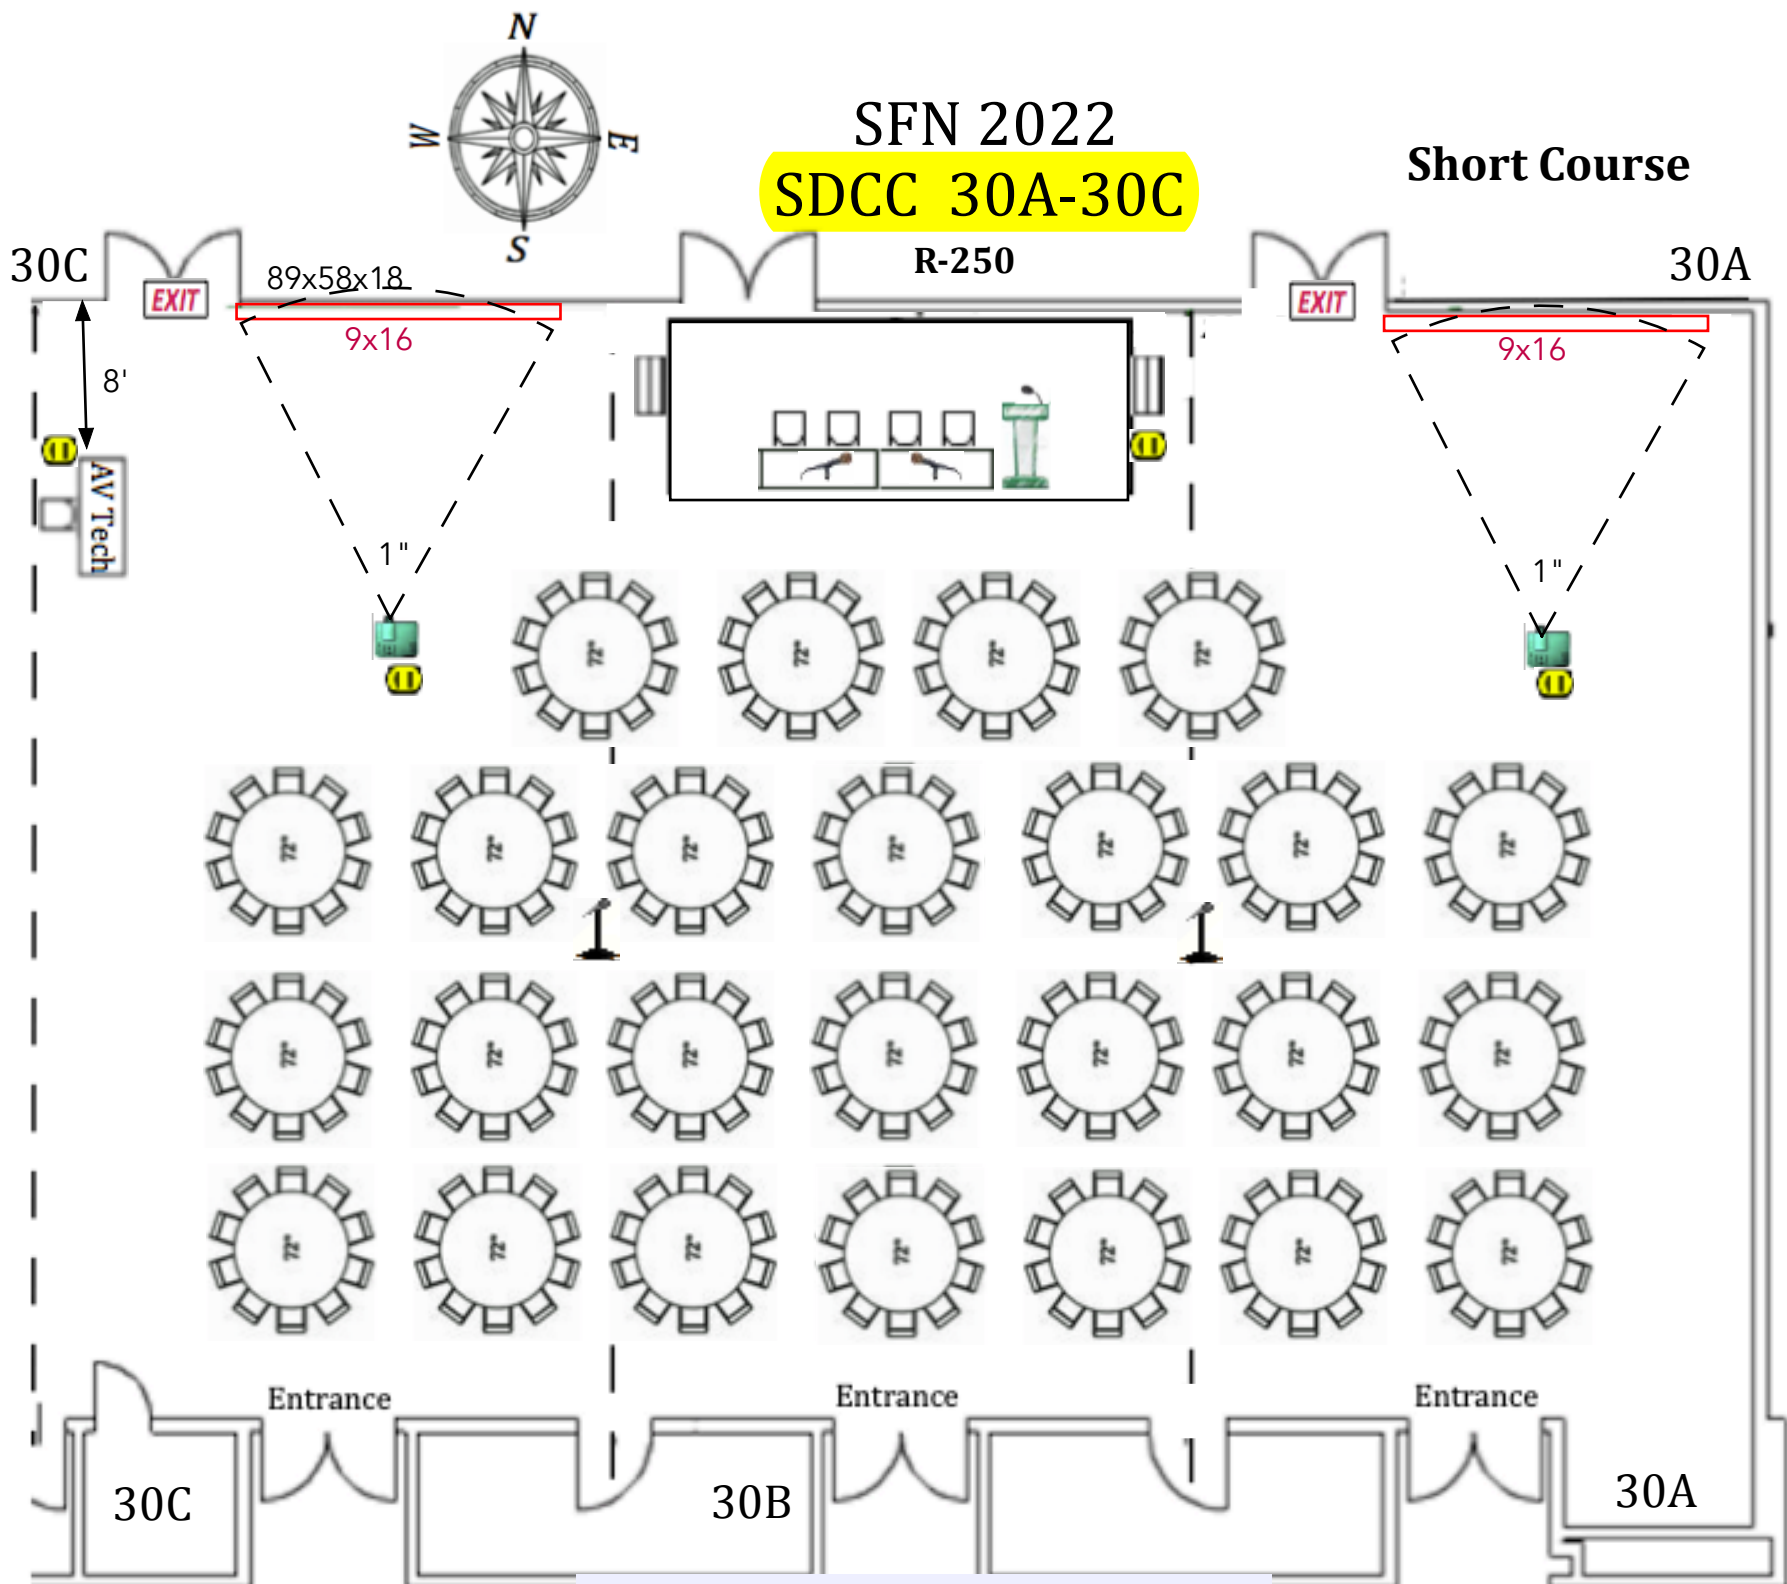

Audio: Lect.mic, stg.tbl mics PTT(2), fl mics (2)

1-audio DI for computer


Platforms: stg.24'x8'x24"

Lectern: Standing

Tables: 8'x24" next to lectern


 **Electric: outlets**

water & cups on hdtbl & lect each day prior to start of session.

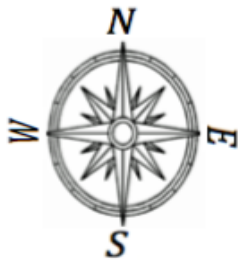

SFN 2022 SDCC 30A-30C


Programm Cmte. Mtg.

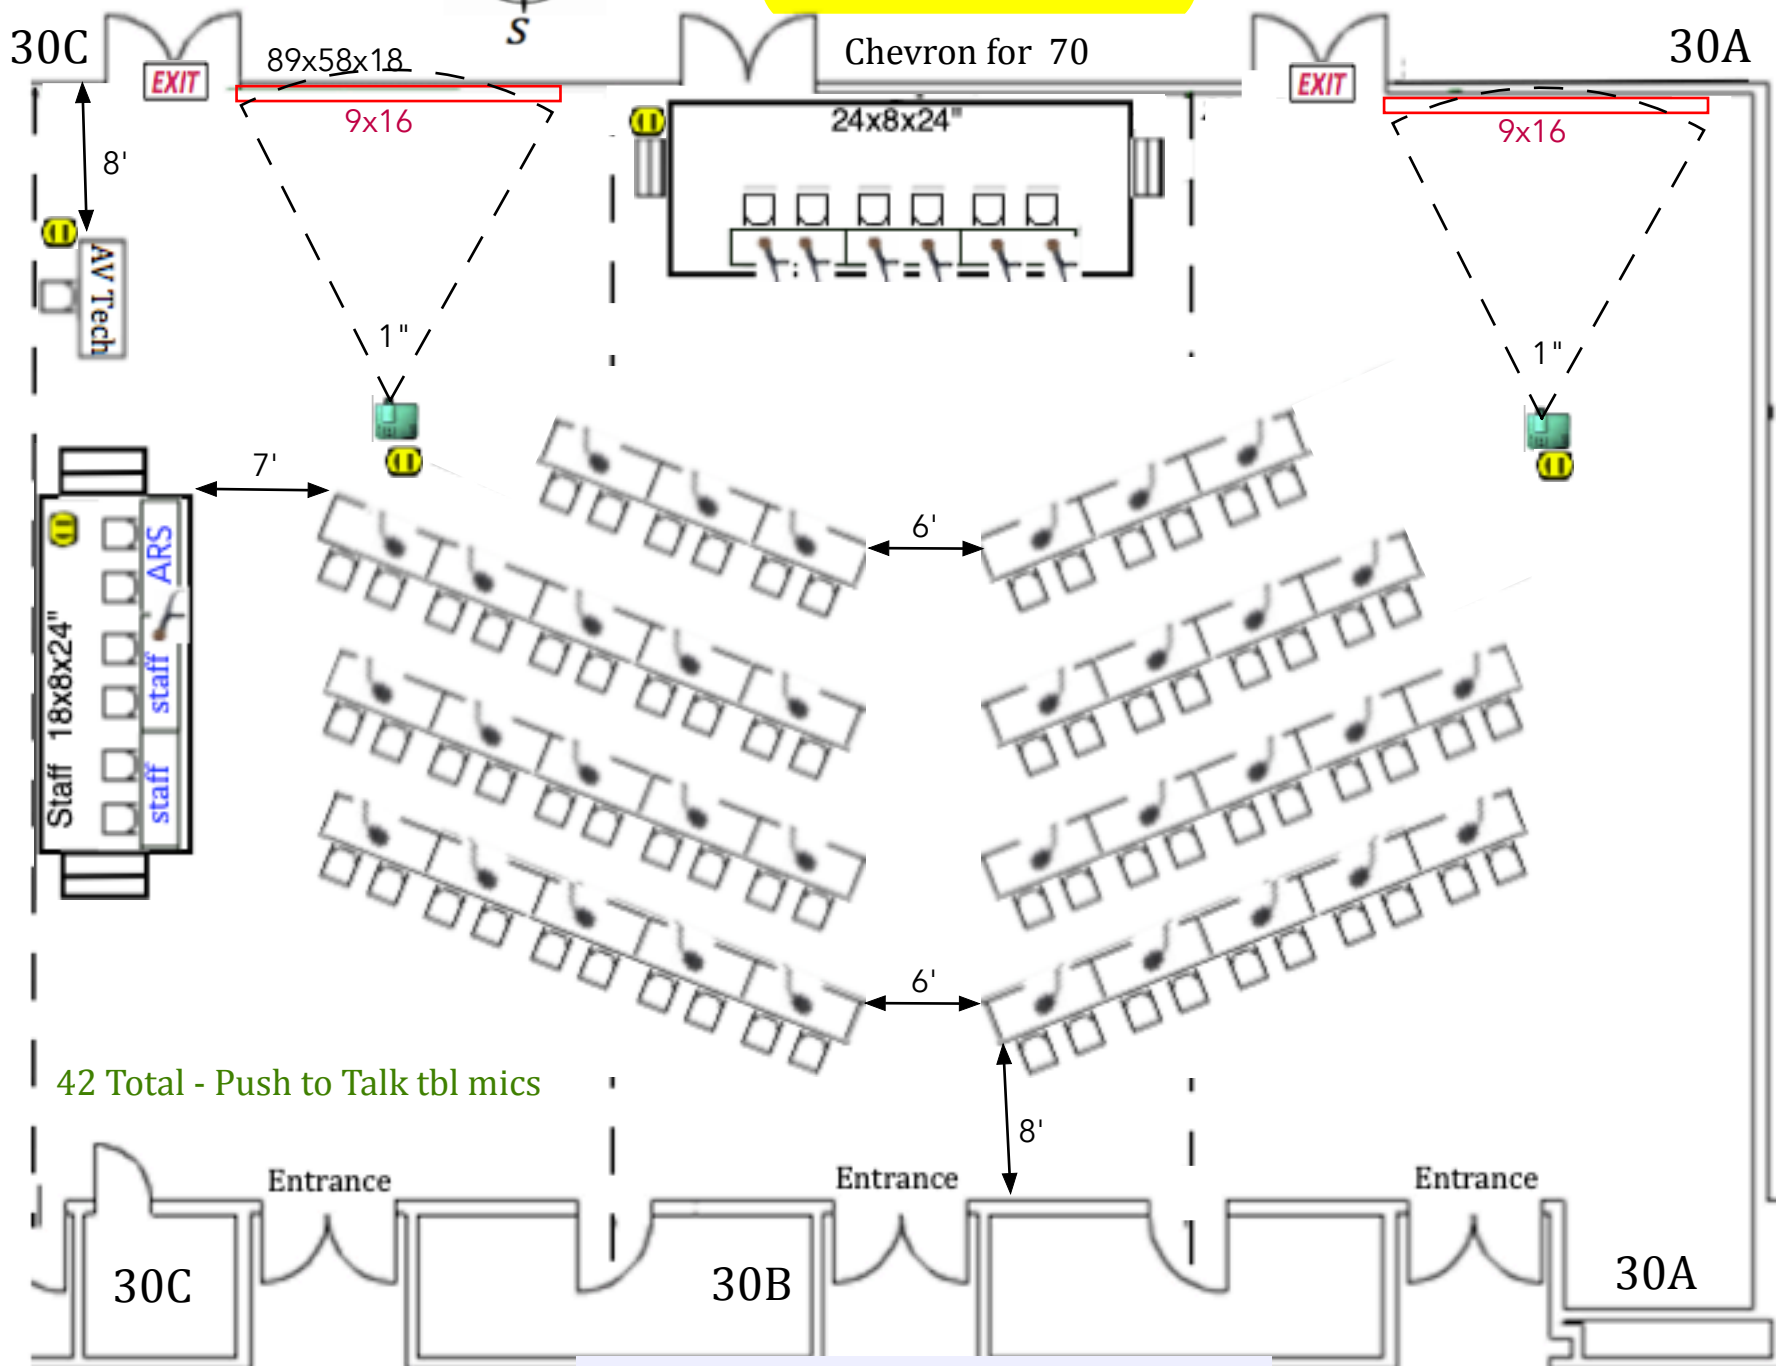

42 Total - Push to Talk tbl mics

Audio: Lect.mic, stg.tbl mics(6), fl tbl mics (35)
 staff tbl mic (1) 1-audio DI for computer
 Platforms: stg.18'x8'x24"
 Lectern: Standing
 Tables: 8'x24" next to lectern
 Ⓜ **Electric: outlets**

water & cups on hdtbl & lect each day prior to start of session.

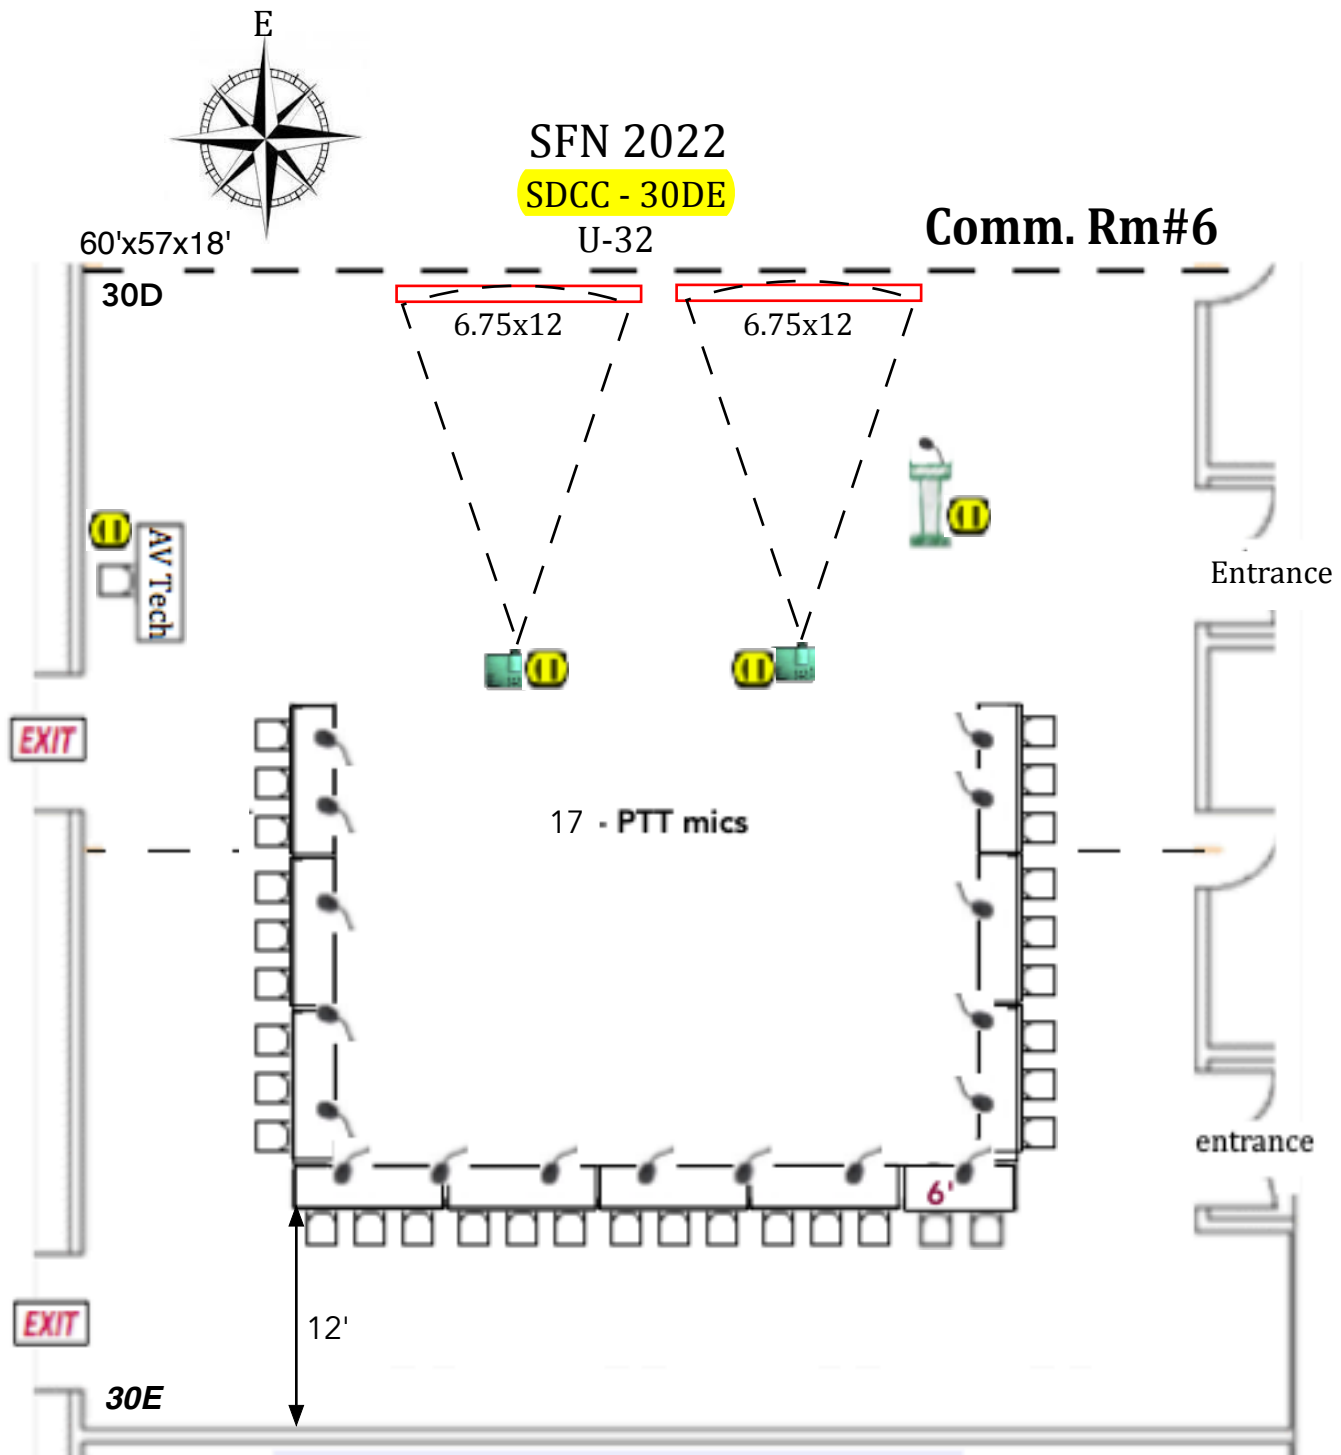

Audio: Lect.mic(1),PTT tbl mics(17)
1-audio DI for computer

Platforms:

Lectern: Standing

Tables: (12) 8'x24" (1) 6'x24

 *Electric- outlets*

water & cups on hdtbl & lect each day prior to start of session.




SFN2022

SDCC - 31 ABC

Theatre 252-Rounds 100

PDW

57'x88'x18'

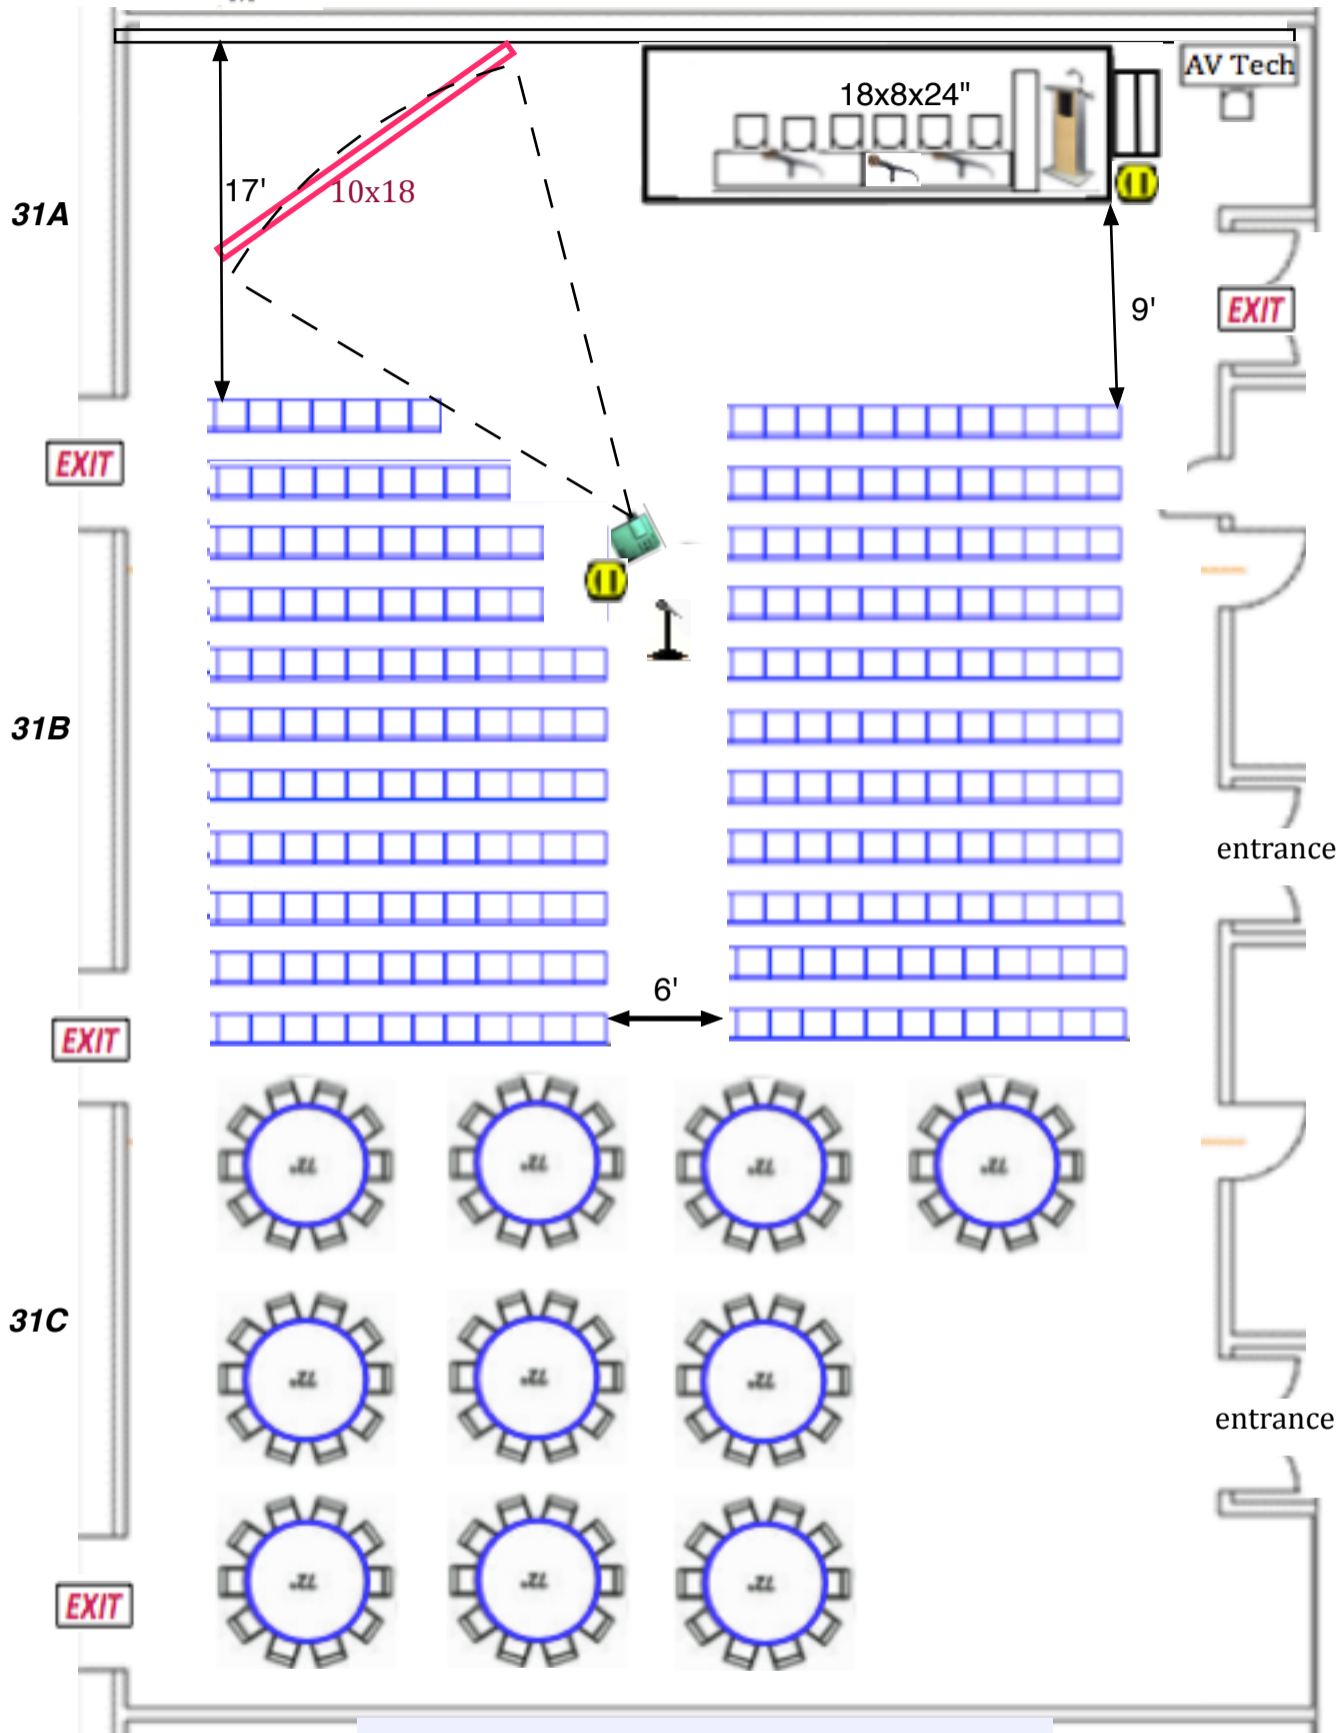


Audio: Lect.mic,tbl mics(3),fl mics (1)
1-audio DI for computer
Platforms: stg.24'x8'x24"
Lectern: Standing
Tables: 8'x24" & 6'x18" next to lectern (TEG)
Electric, 2- 110v, 20amp drops

water & cups on hdtbl & lect each day prior to start of session.



SFN 2022
SDCC 33ABC
theatre 455

Nano 4

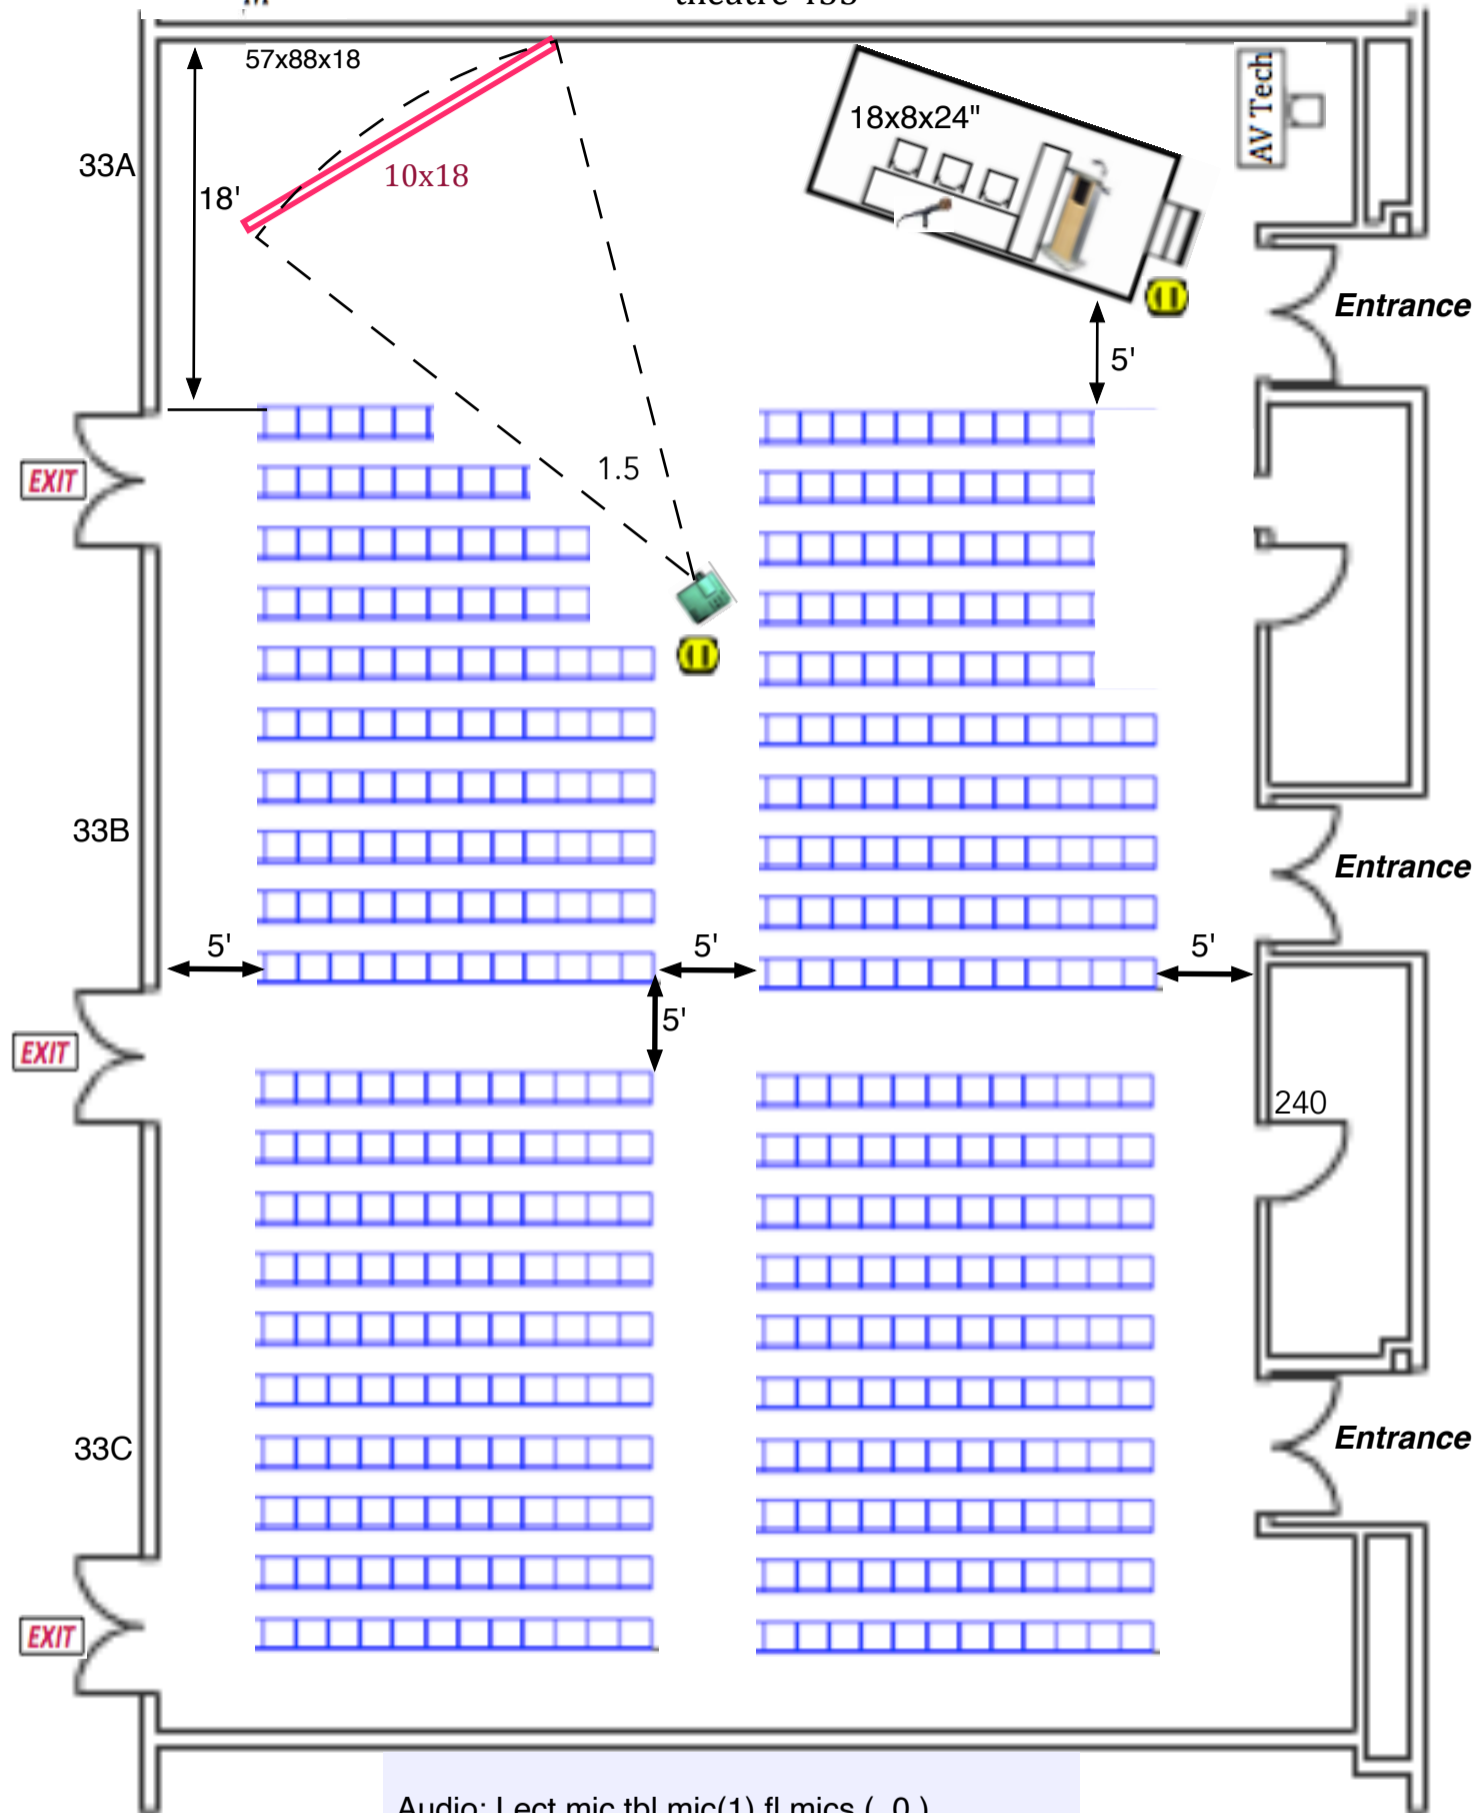

Audio: Lect.mic,tbl mic(1),fl mics (0)
1-audio DI for computer
Platforms: stg.18'x8'x24"
Lectern: Standing
Tables: 8'x24" & 6'x18" next to lectern (TEG)

 **Electric- outlets**

water & cups on hdtbl & lect each day prior to start of session.