


Neuroscience 2022

Floor Plans - **UPDATED**

Neuroscience 2022
November 13 - 16, 2022
San Diego Convention Center
San Diego, CA
Halls B - H
Meeting Dates: November 12 - 16
Exhibit Dates: November 13 - 16

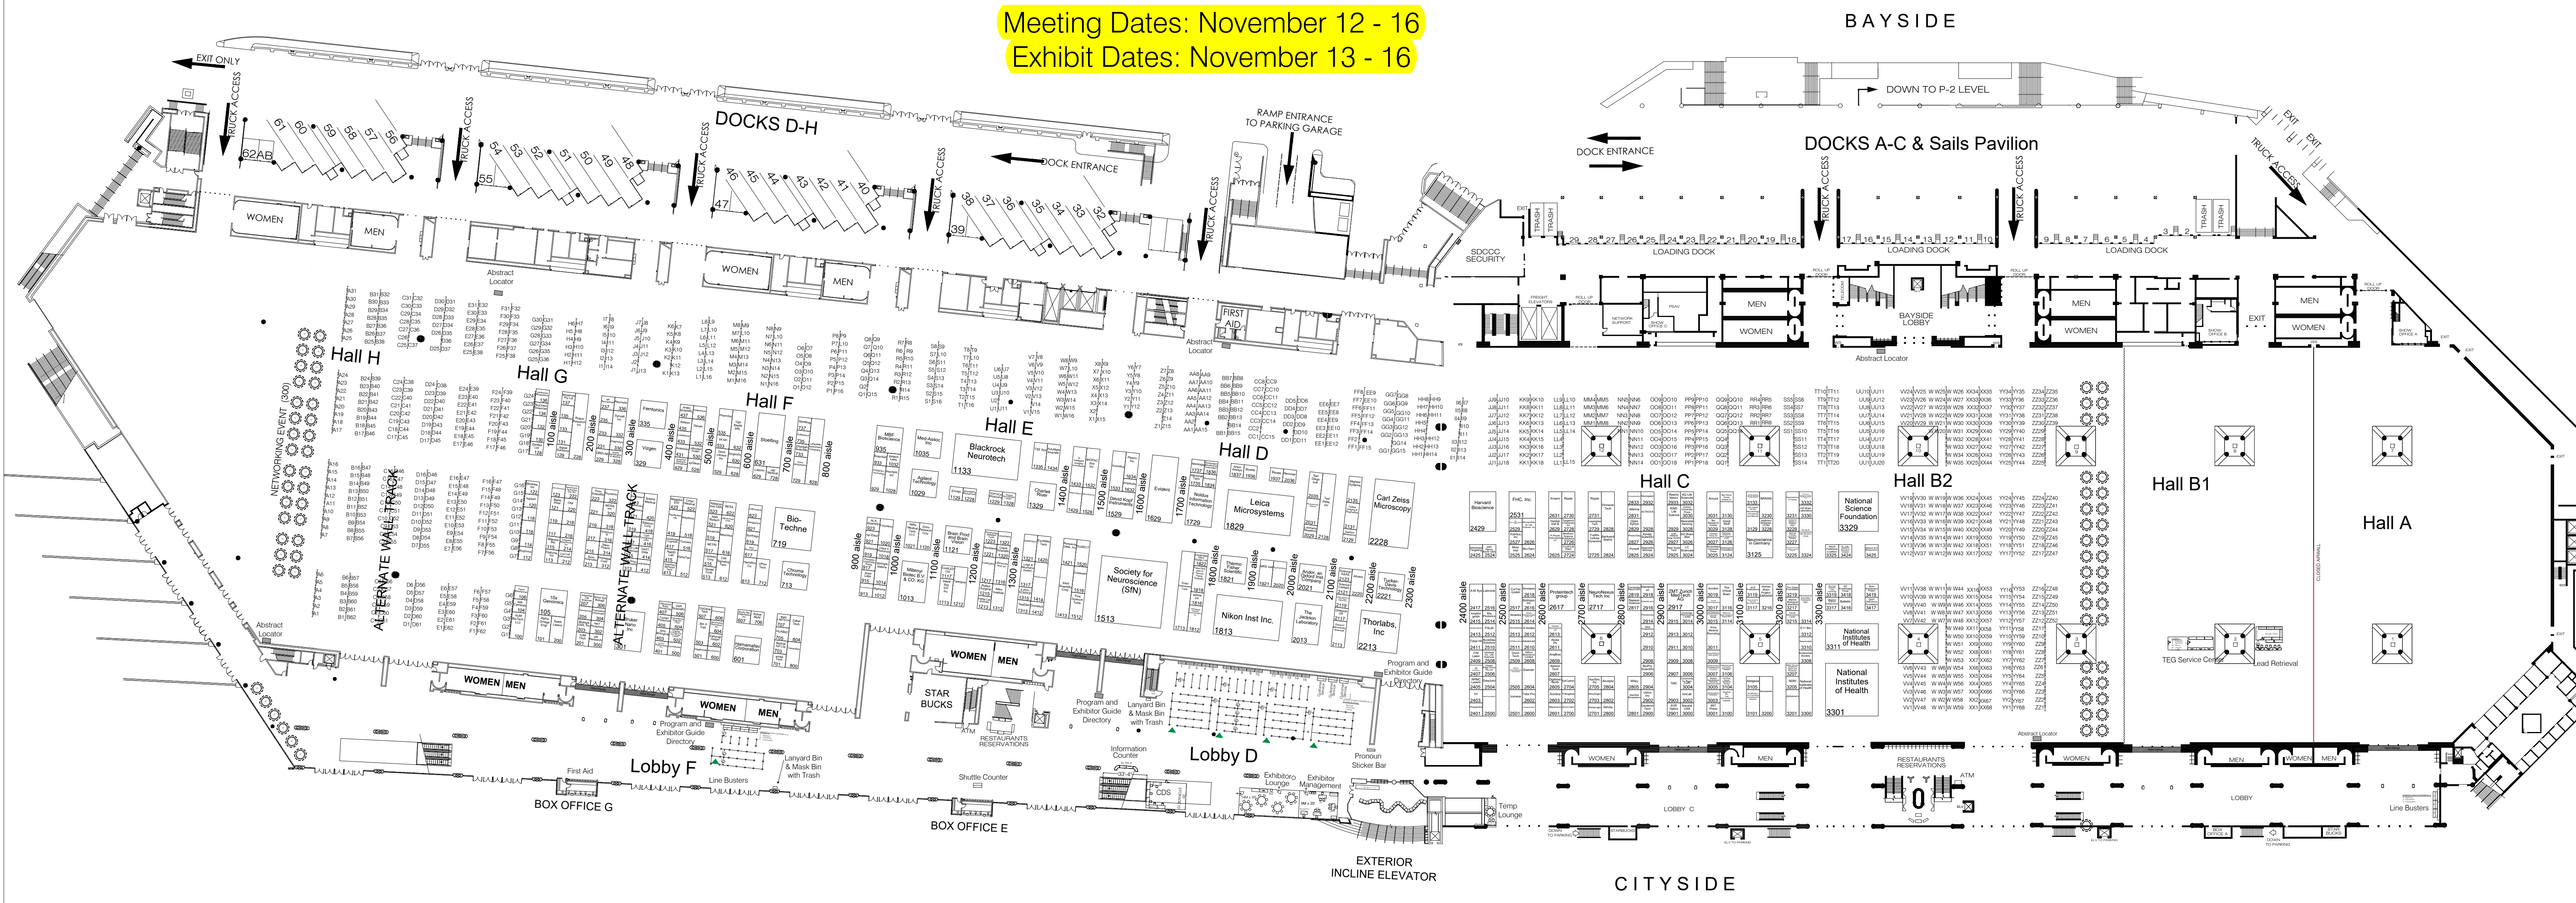


THE EXPO GROUP
theexpogroup.com | 972.580.9000

*This floor plan is subject to fire marshal approval.

Disclaimer
Every effort has been made to ensure the accuracy of all information contained on this floor plan. However no warranties, either expressed or implied are made with respect to this floor plan. If the location of building columns, utilities or other architectural components of the facility is a consideration in the construction or usage of an exhibit, it is the sole responsibility of the exhibitor to physically inspect the facility to verify all dimensions and locations.

- Current As Of: 10-20-2022
- Job No.: 211007
- Drawn By: sa
- Scale: Fit To Page

C:\TEGLAPTOP\CAD\SN22_10-20-22.dwg

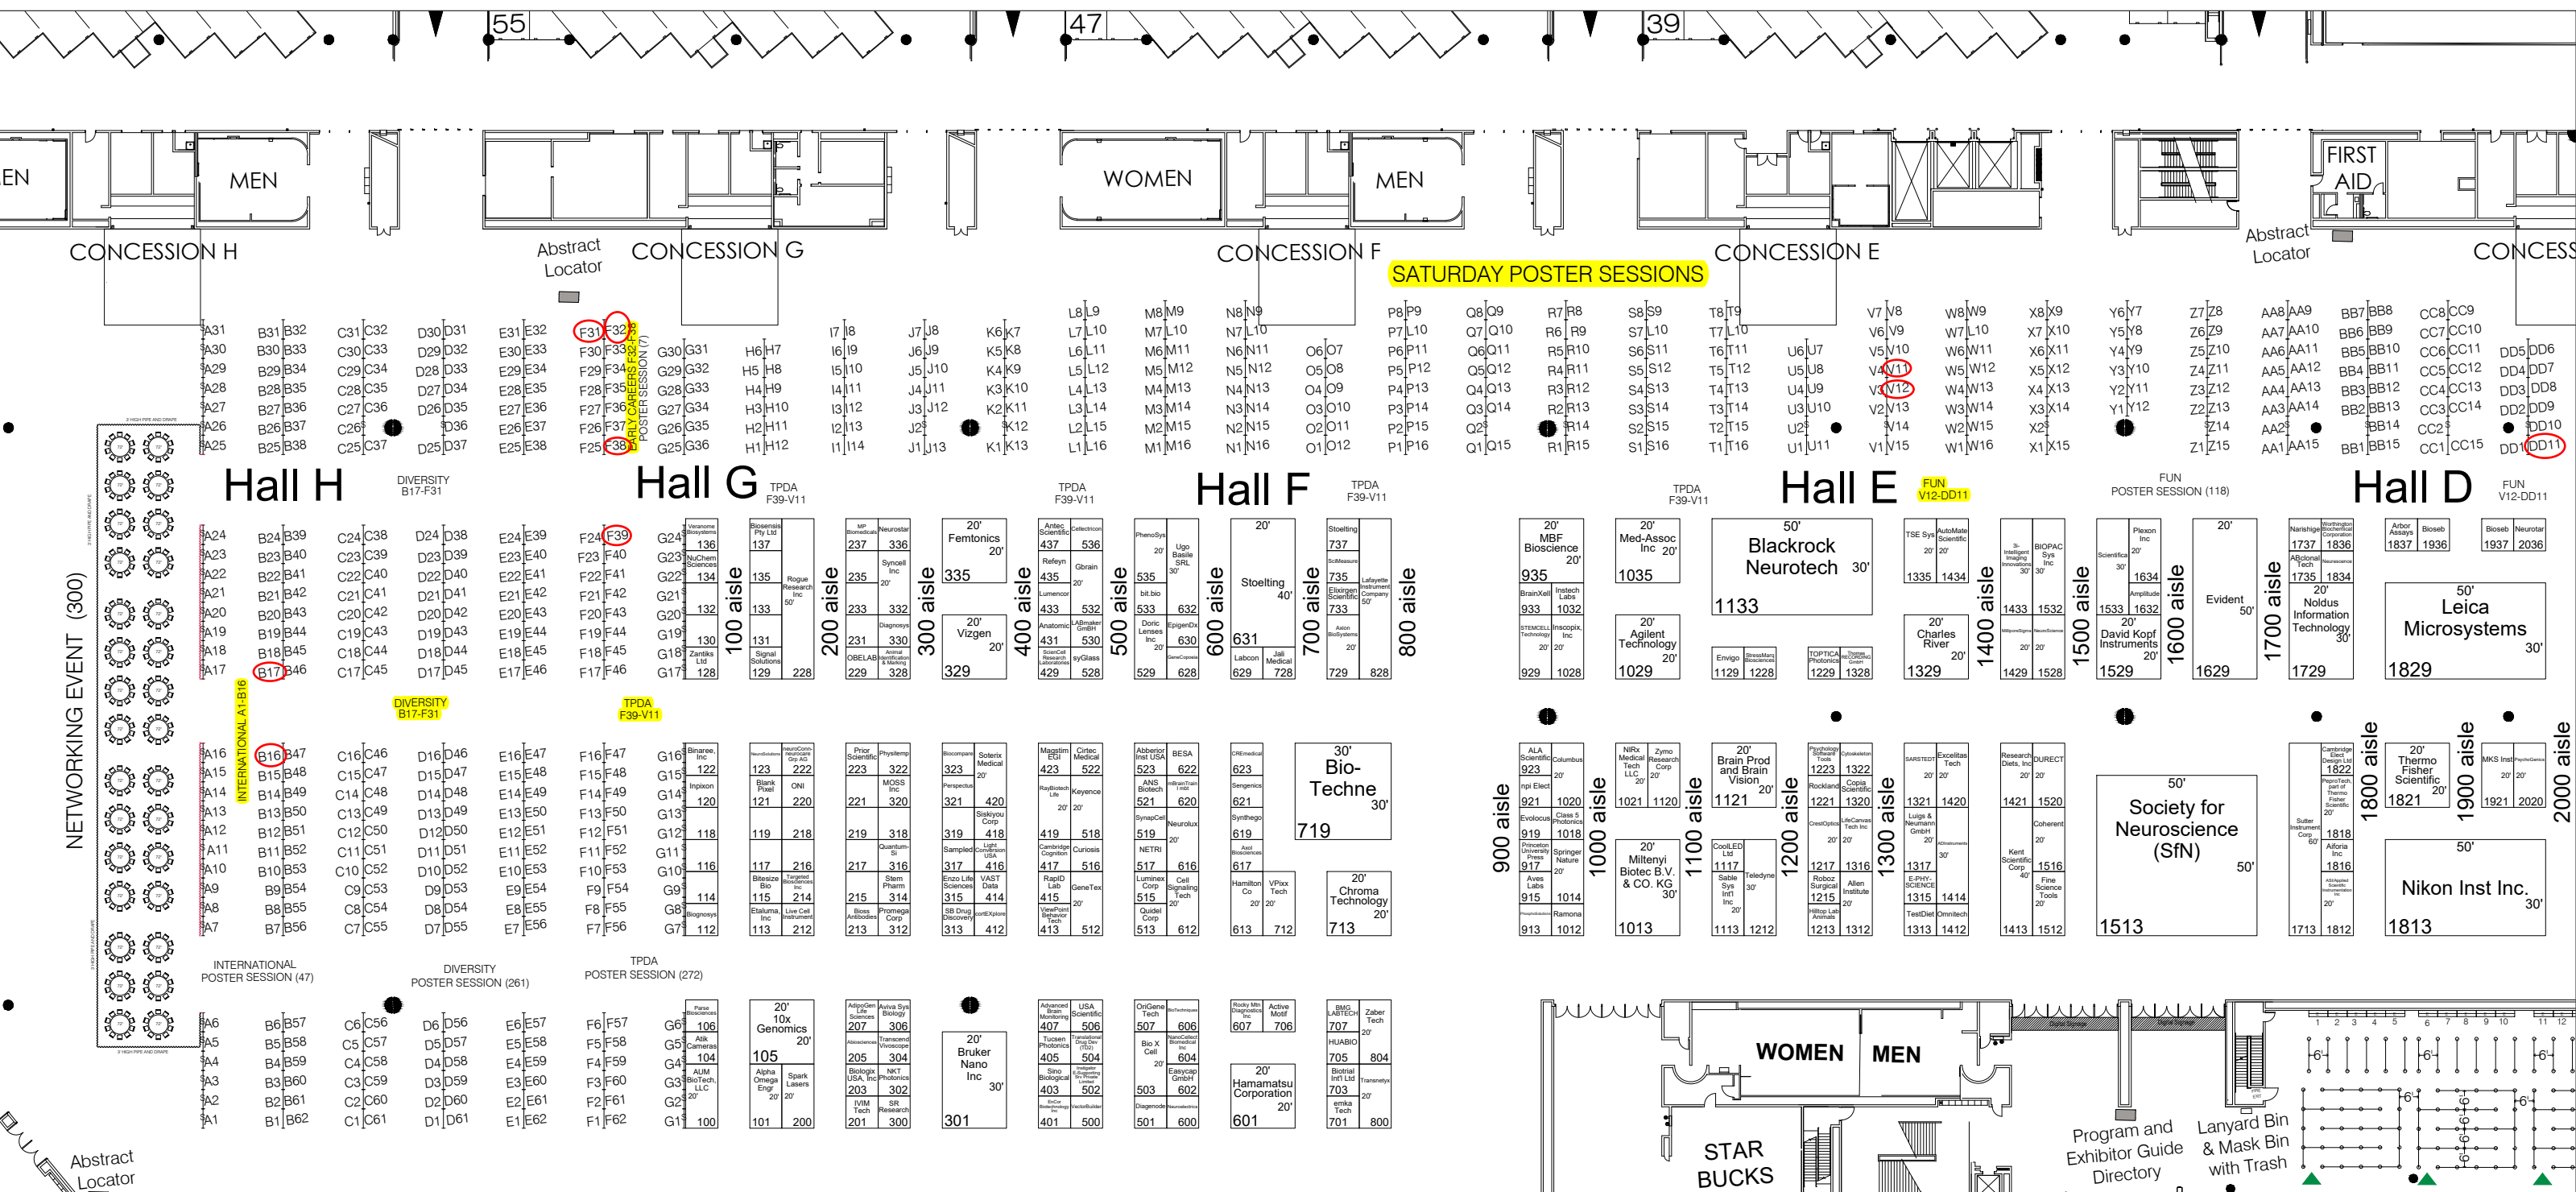


THE EXPO GROUP
theexpogroup.com | 972.580.9000

*This floor plan is subject to fire marshal approval.


Disclaimer
Every effort has been made to ensure the accuracy of all information contained on this floor plan. However no warranties, either expressed or implied are made with respect to this floor plan. If the location of building columns, utilities or other architectural components of the facility is a consideration in the construction or usage of an exhibit, it is the sole responsibility of the exhibitor to physically inspect the facility to verify all dimensions and locations.

- Current As Of: 10-20-22
- Job No.: 211007
- Drawn By: sa
- Scale: Fit To Page

C:\TEGLAPTOP-CAD\SIN22_10-20-22.dwg

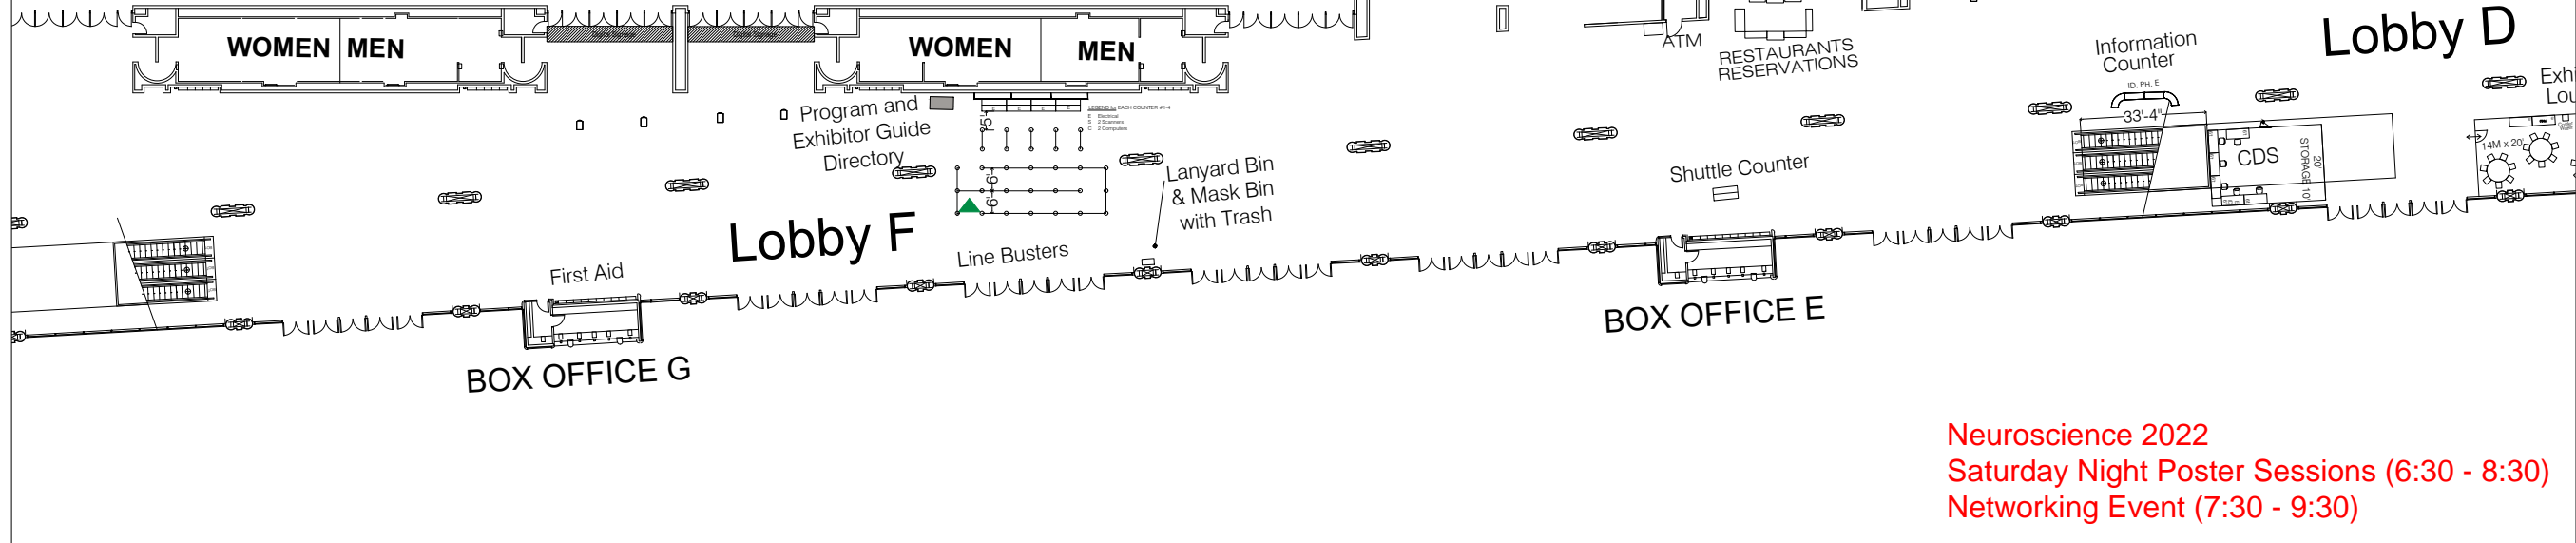

Neuroscience 2022
Saturday Night Poster Sessions (6:30 - 8:30)
Networking Event (7:30 - 9:30)

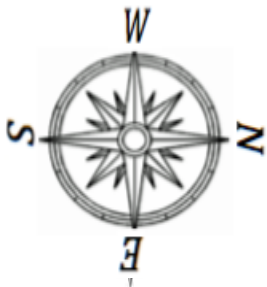



Neuroscience 2022

SDCC - 7AB

Theatre 387

Nano#6

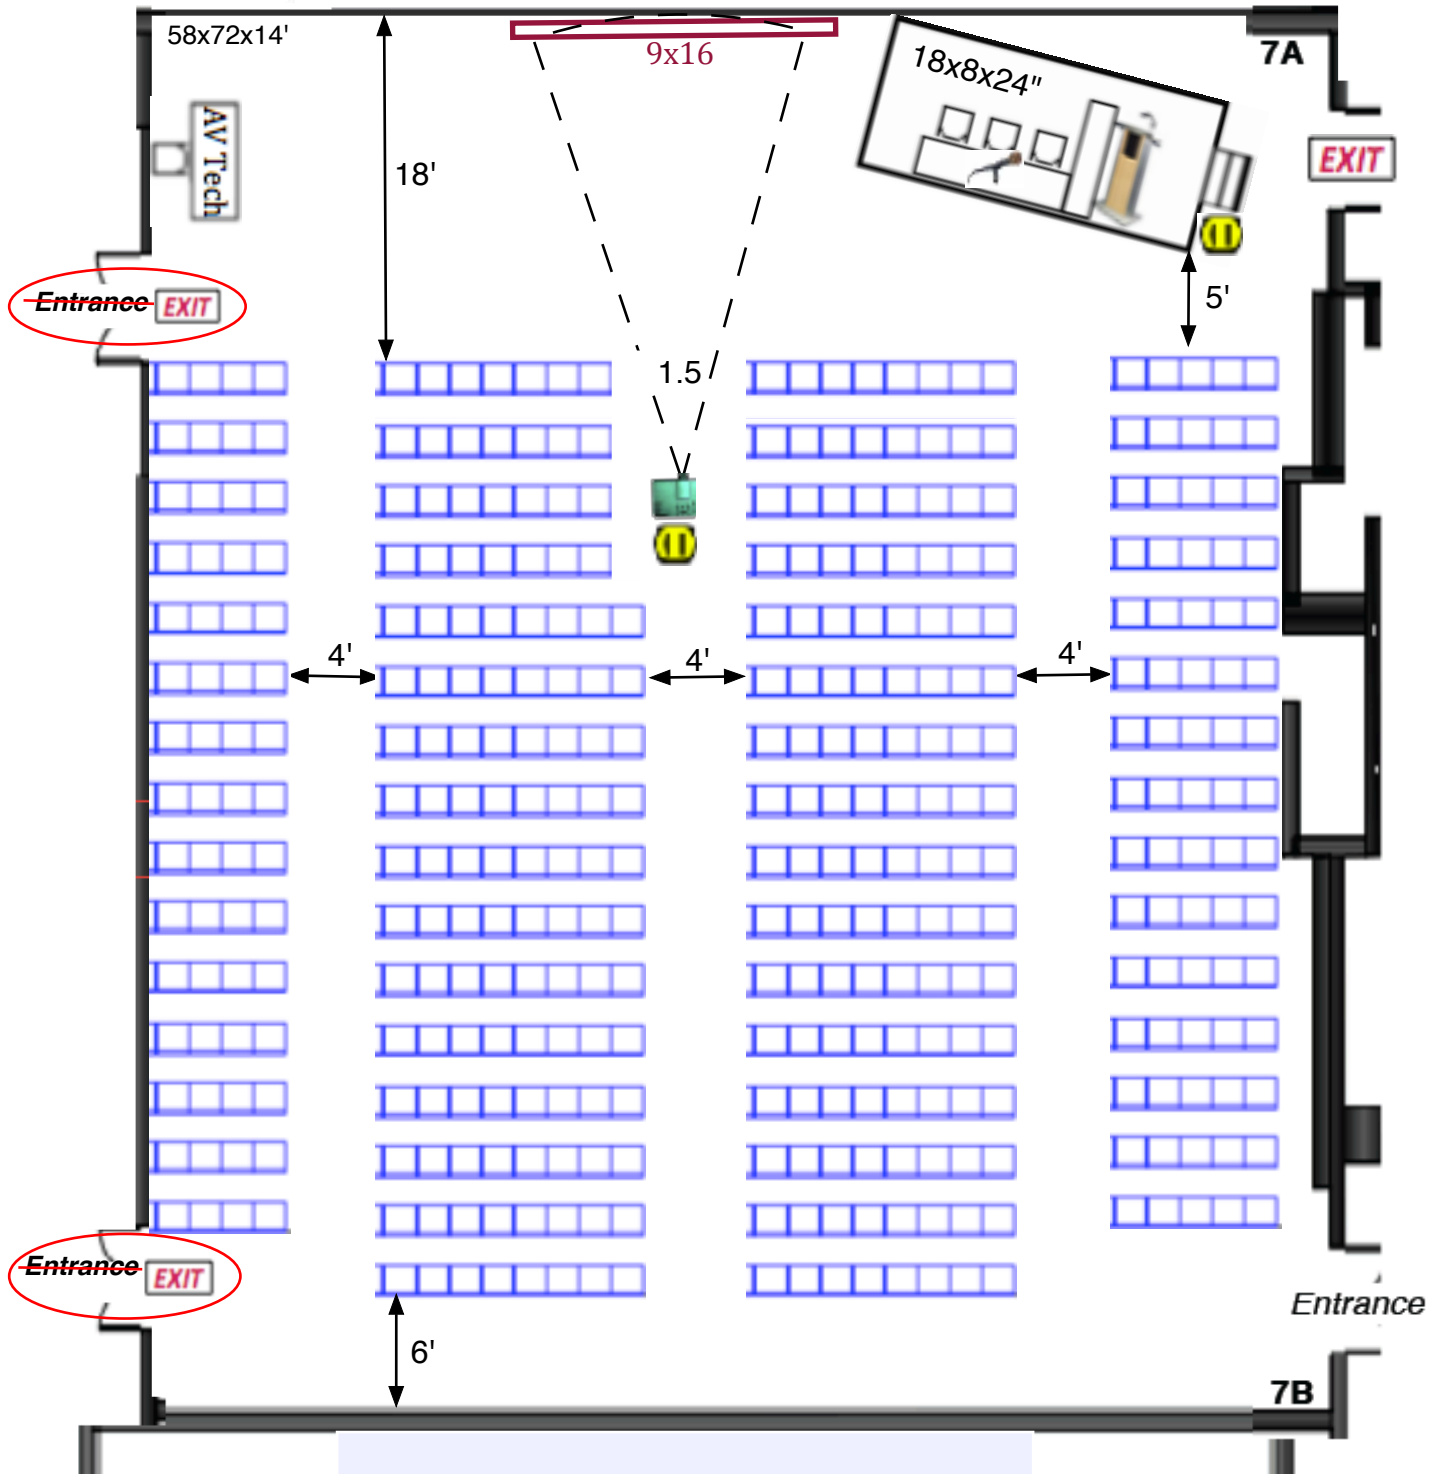


- Audio: Lect.mic,tbl mic,fl mics (0)
- 1-audio DI for computer
- Platforms: stg.18' x 8' x 24" w/steps
- Lectern: Standing lighted
- Tables: 8'x30",6'x18" next to lectern (TEG)
-  Electric: outlets

water & cups on hdtbl & lect each day prior to start of session.



Neuroscience 2022
SDCC - 11AB
Theater 318

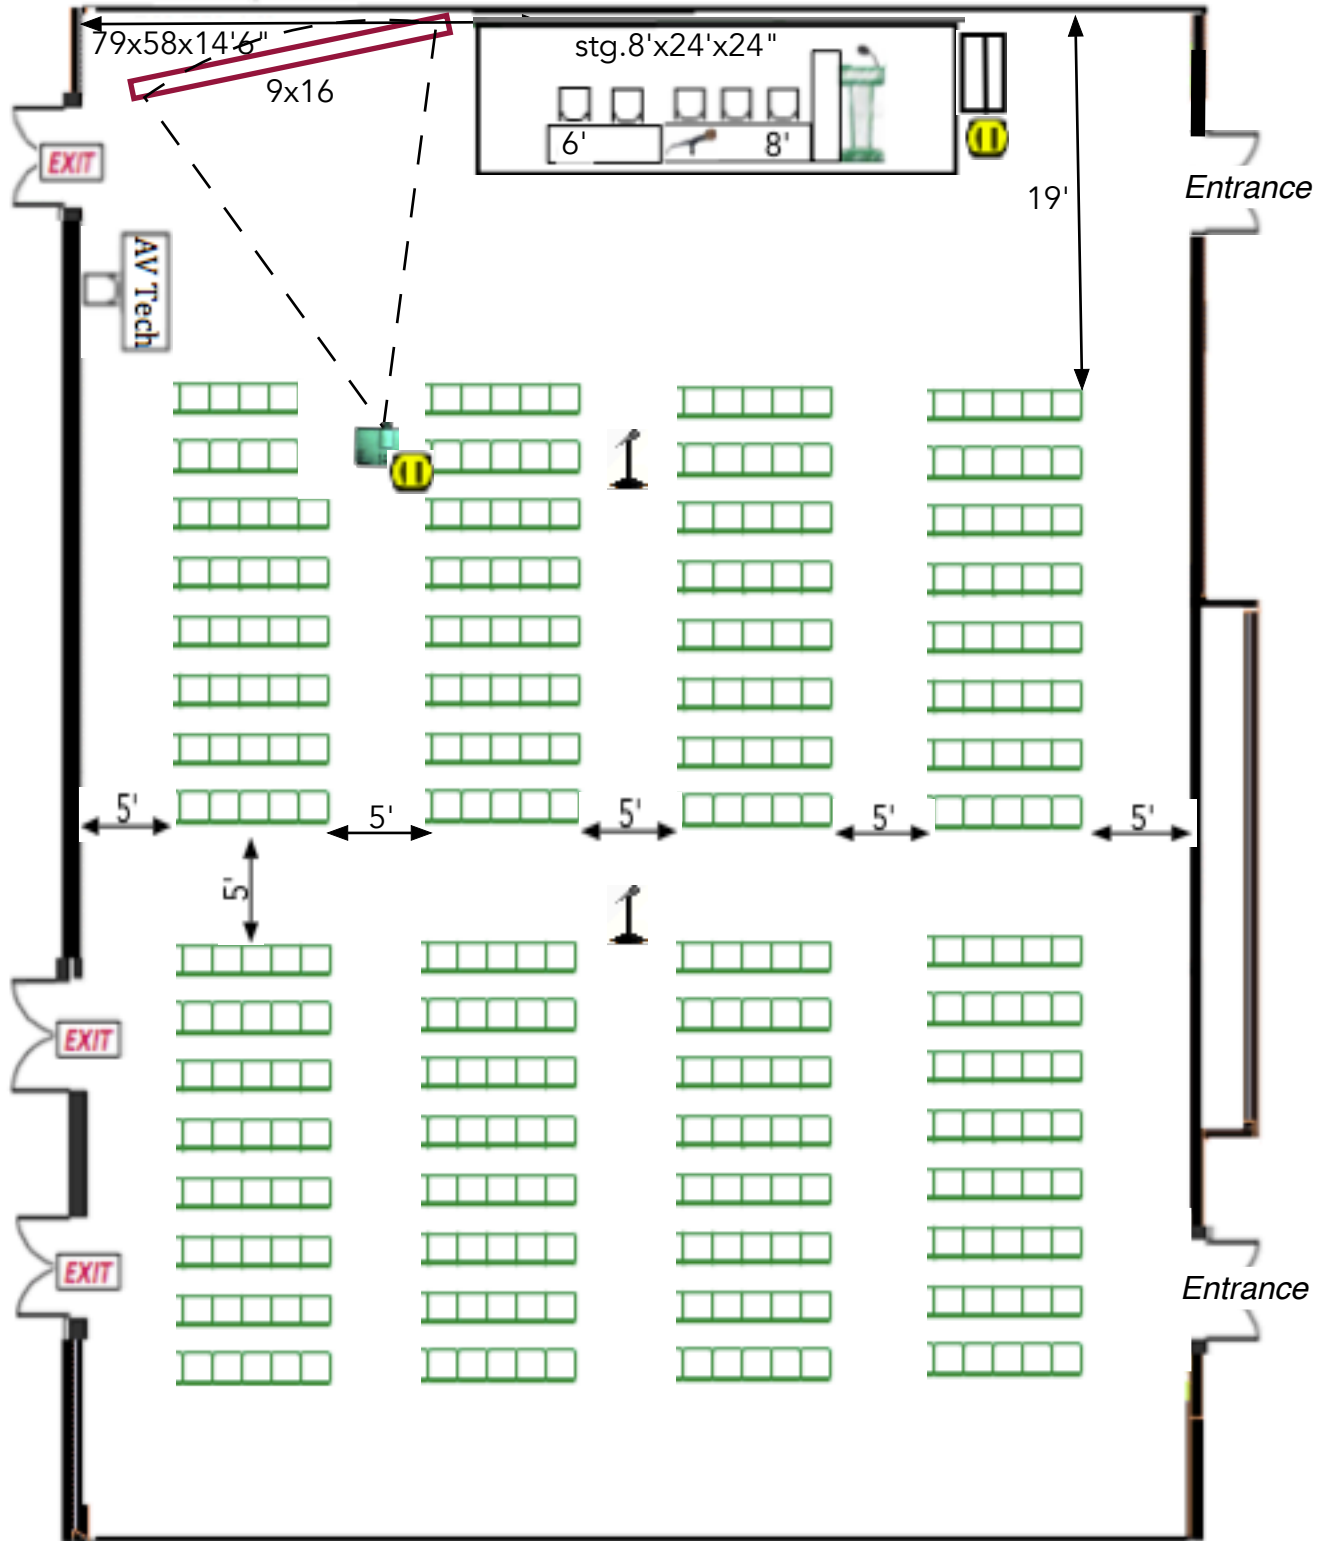

Audio: Lect.mic,tbl mic (1),fl mics (2)

1-audio DI for computer

Platforms: stg.24' x 8' x 24" w/steps

Lectern: Standing lighted


Tables: 8'x24",6'x18" next to lectern (TEG)

 **Electric: outlets**

water & cups on hdtbl & lect each day prior to start of session.

BRAIN AWARENESS WEEK

EXIT

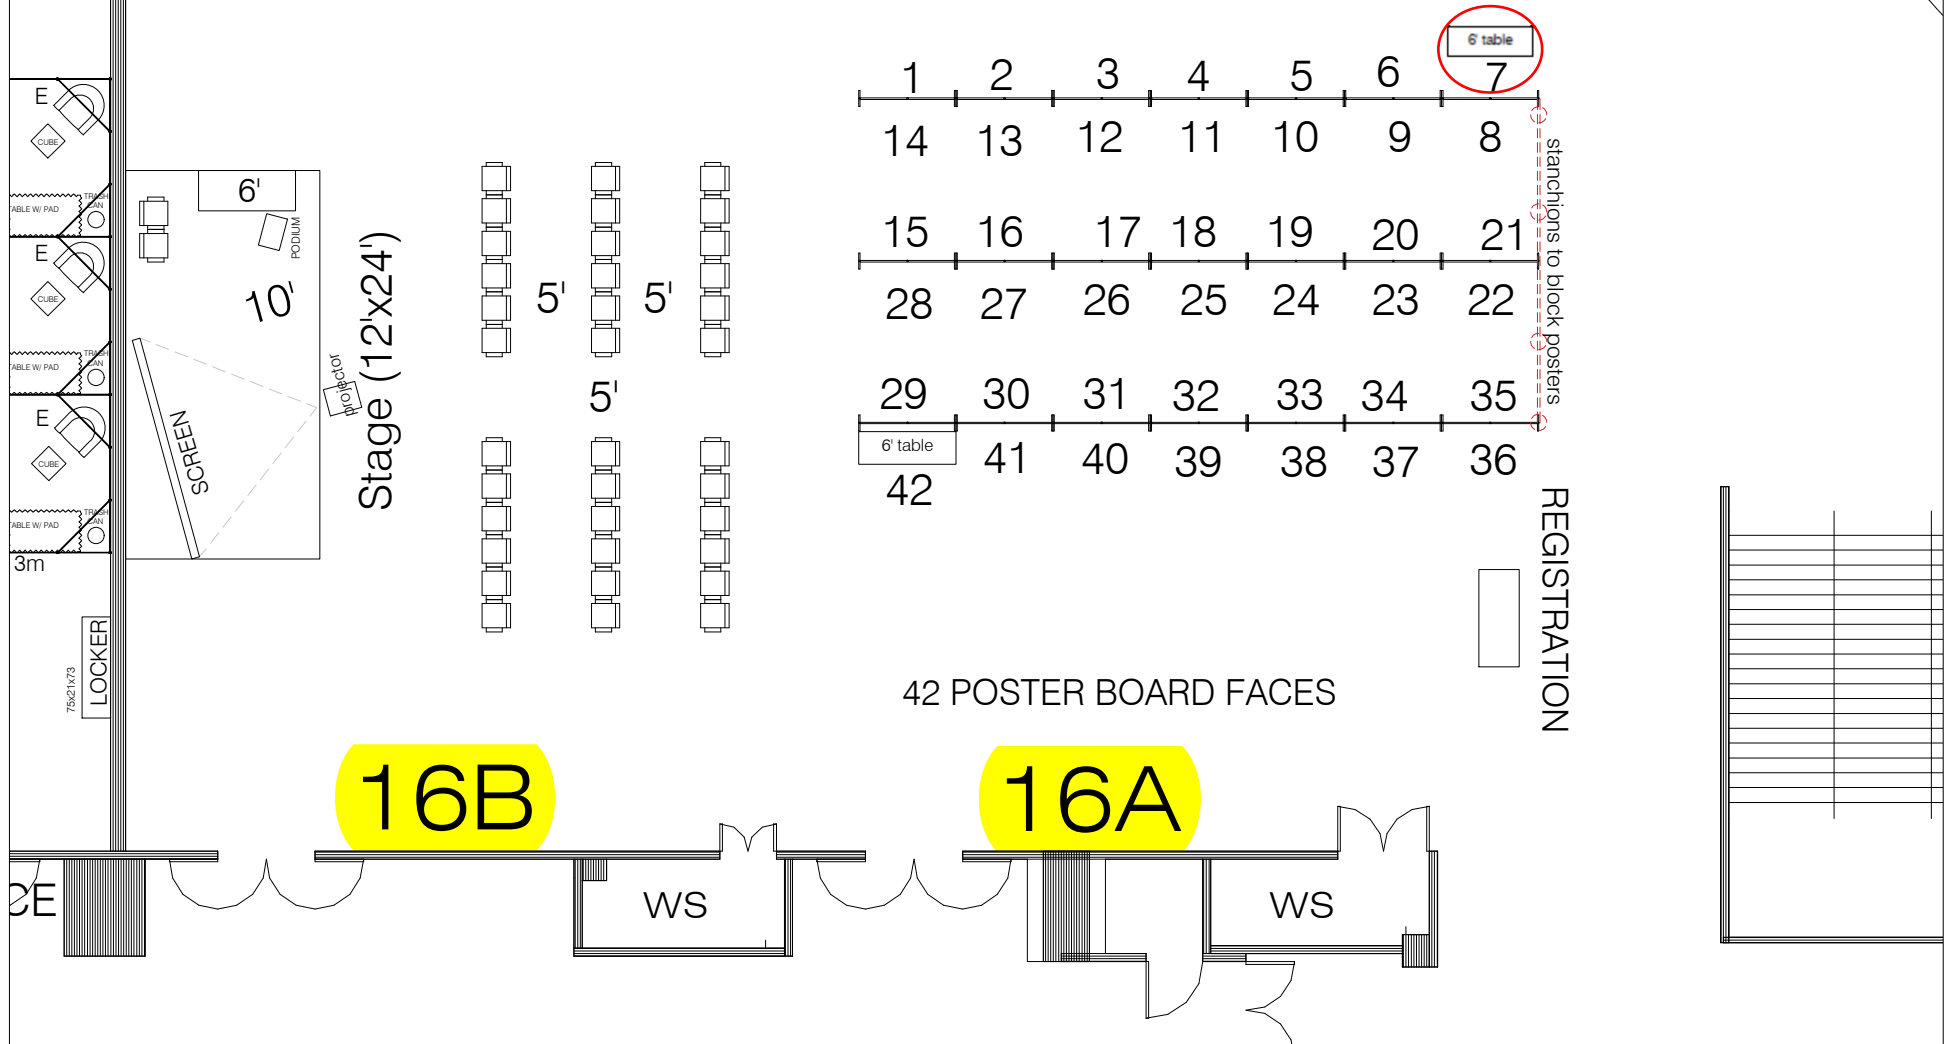

16B

16A

Mezzanine Level

Floorplan Pending Fire Marshal Approval

- Current As Of: 09/28/2022
- Job No.: 211007
- Drawn By: SA
- Scale: Fit To Page

Neuroscience 2022
 November 13 - 16, 2022
 San Diego Convention Center
 San Diego, CA
 Halls B - H
 Meeting Dates: November 12 - 16
 Exhibit Dates: November 13 - 16

THE EXPO GROUP
 theex Pogroup.com 1 972.580.9000

***Disclaimer**
 This floor plan is subject to fire marshal approval. Every effort has been made to ensure the accuracy of all information contained on this floor plan. However no warranties, either expressed or implied are made with respect to this floor plan. If the location of building columns, utilities or other architectural components of the facility is a consideration in the construction or usage of an exhibit, it is the sole responsibility of the exhibitor to physically inspect the facility to verify all dimensions and locations.