




NEUROSCIENCE
2025

SDCC Meeting Room Floor Plans


As of: 11/5/25

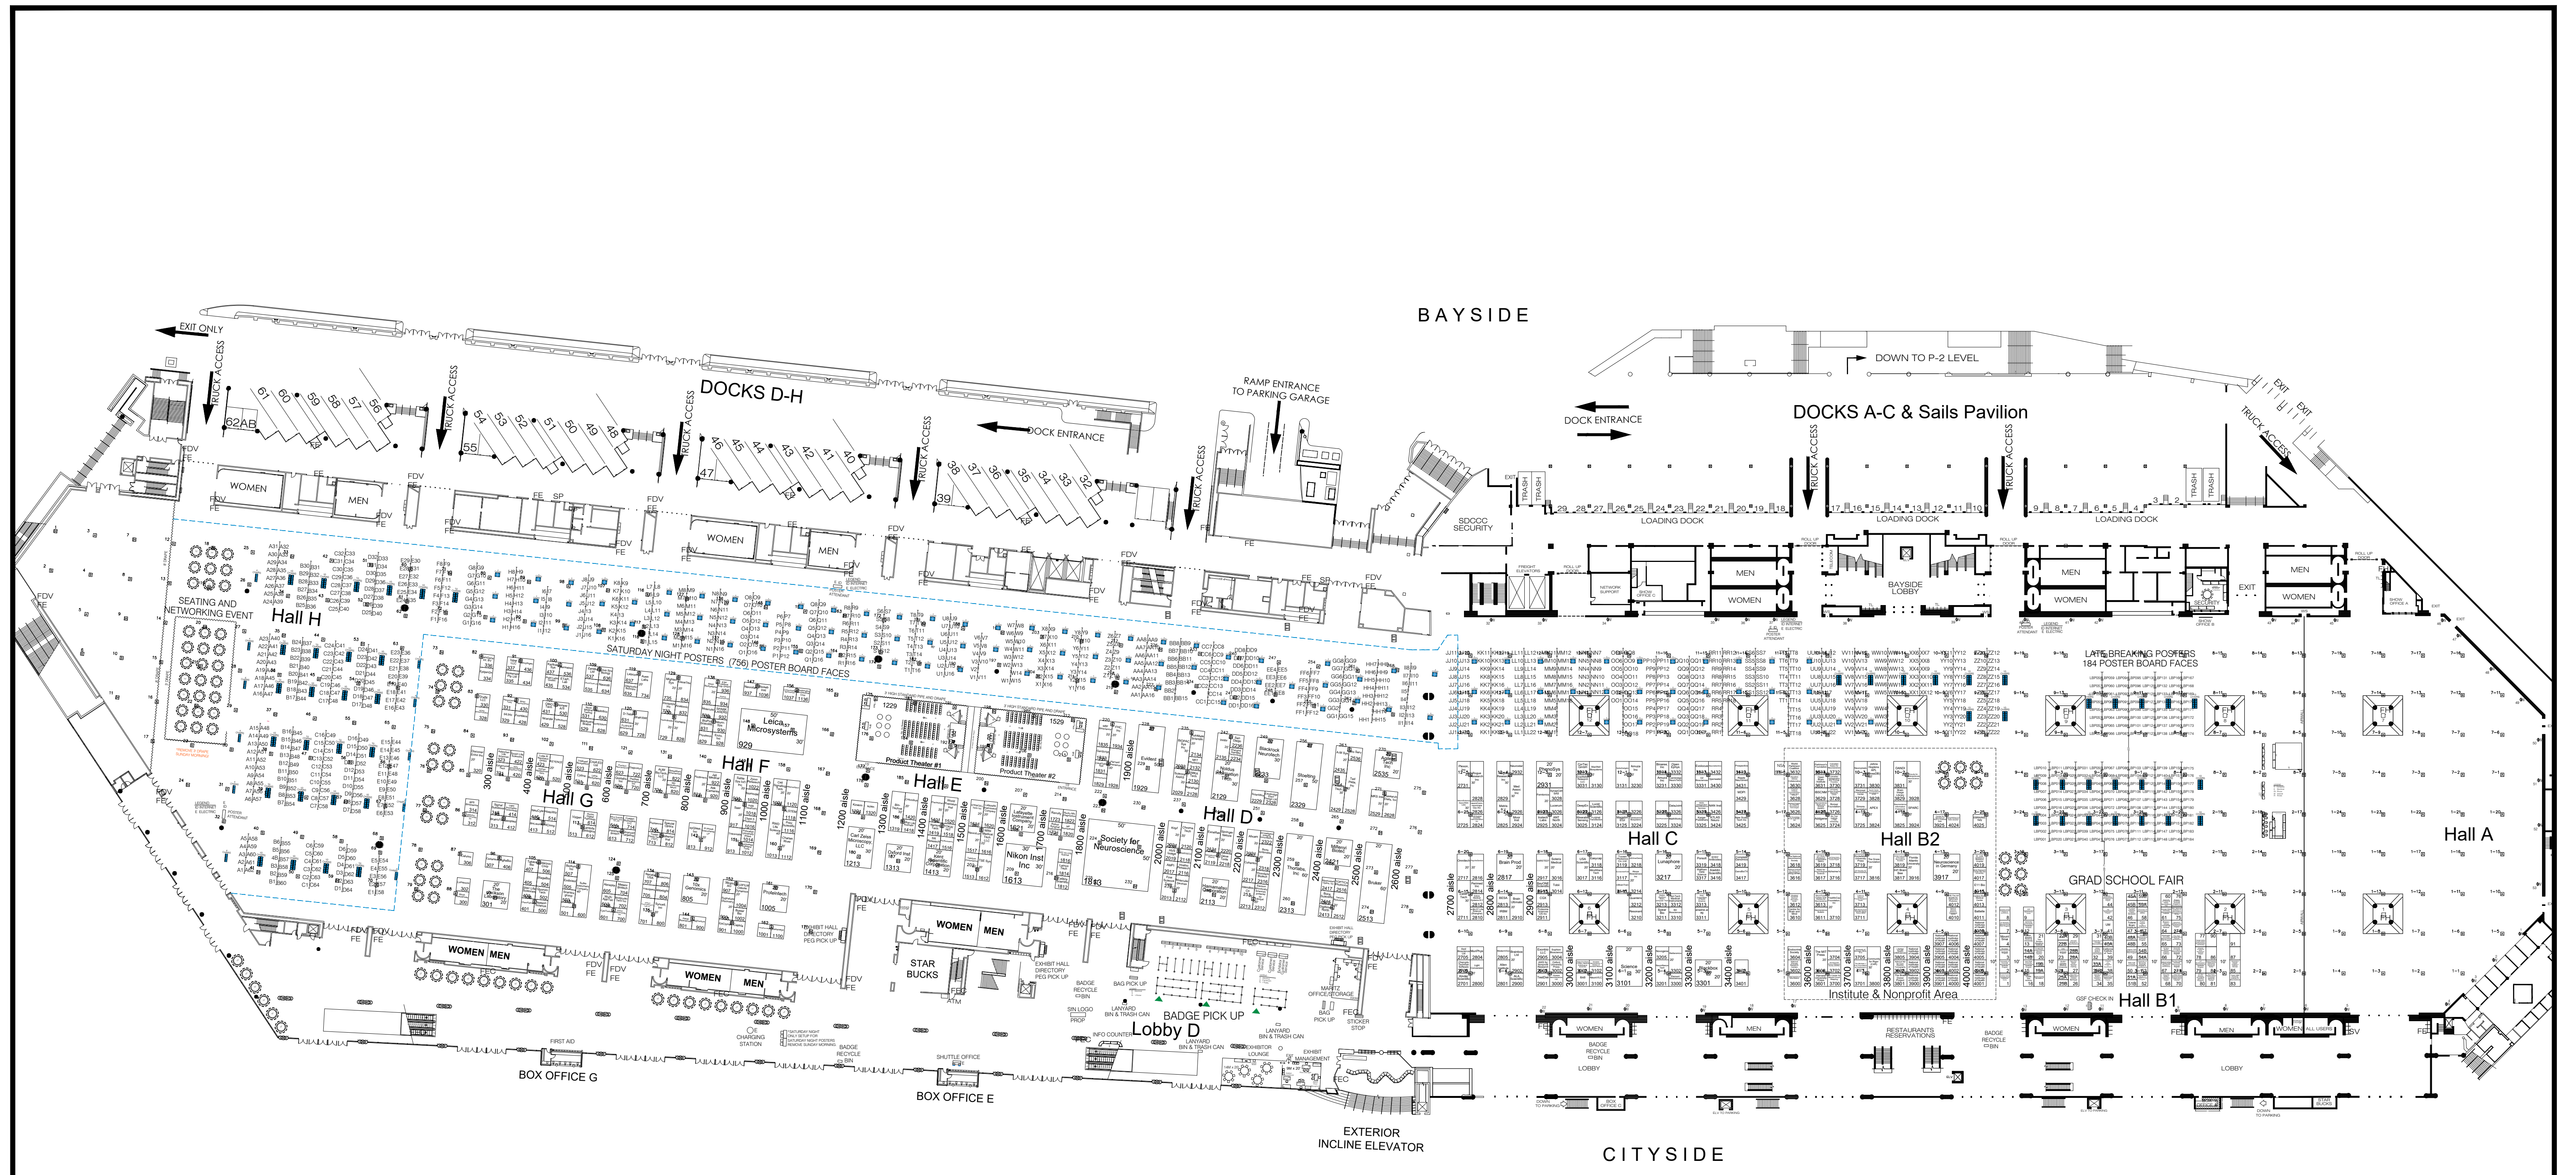

Inventory as of 10/03/2025

Posterboard Faces 1065
DS Boards = 518
SS Boards = 29
Poster Seats for 828

*ALL RIGGING POINTS TO BE VERIFIED ON SITE.
*NO RIGGING ALLOWED ALONG AIRWALL TRACKS.

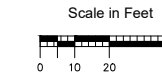

FE: FIRE EXTINGUISHER
FEC: FIRE EQUIPMENT CABINET
FDV: FIRE DEPARTMENT VALVE
SP: STAND PIPE
SV: SPRINKLER VALVE
FH: FIRE HOSE CABINET

Dimension	Size	Qty	SqFt
5'x8'	40	24	960
8'x10'	80	63	5,040
10'x10'	100	323	32,300
10'x20'	200	83	16,600
10'x30'	300	11	3,300
10'x40'	400	3	1,200
20'x20'	400	14	5,600
20'x30'	600	4	2,400
30'x30'	900	1	900
20'x50'	1,000	2	2,000
20'x60'	1,200	2	2,400
30'x50'	1,500	1	1,500
50'x50'	2,500	1	2,500

Totals: 532 76,700

Neuroscience
November 16 - 19, 2025
San Diego Convention Center
San Diego, CA
Halls A - H

THE EXPO GROUP
theexpogroup.com | 972.580.9000

*This floor plan is subject to fire marshal approval.

Disclaimer
Every effort has been made to ensure the accuracy of all information contained on this floor plan. However, no warranties, either expressed or implied are made with respect to this floor plan. If the location of building columns, utilities or other architectural components of the facility is a consideration in the construction or usage of an exhibit, it is the sole responsibility of the exhibitor to physically inspect the facility to verify all dimensions and locations.


Current As Of: 10-04-2025

Job No.: 2511002


Drawn By: sa

Scale: Fit To Page

J:\Floor_Plans\2025_Floor_Plans\Neuro\25CAD\SDN25_10-03-25.dwg

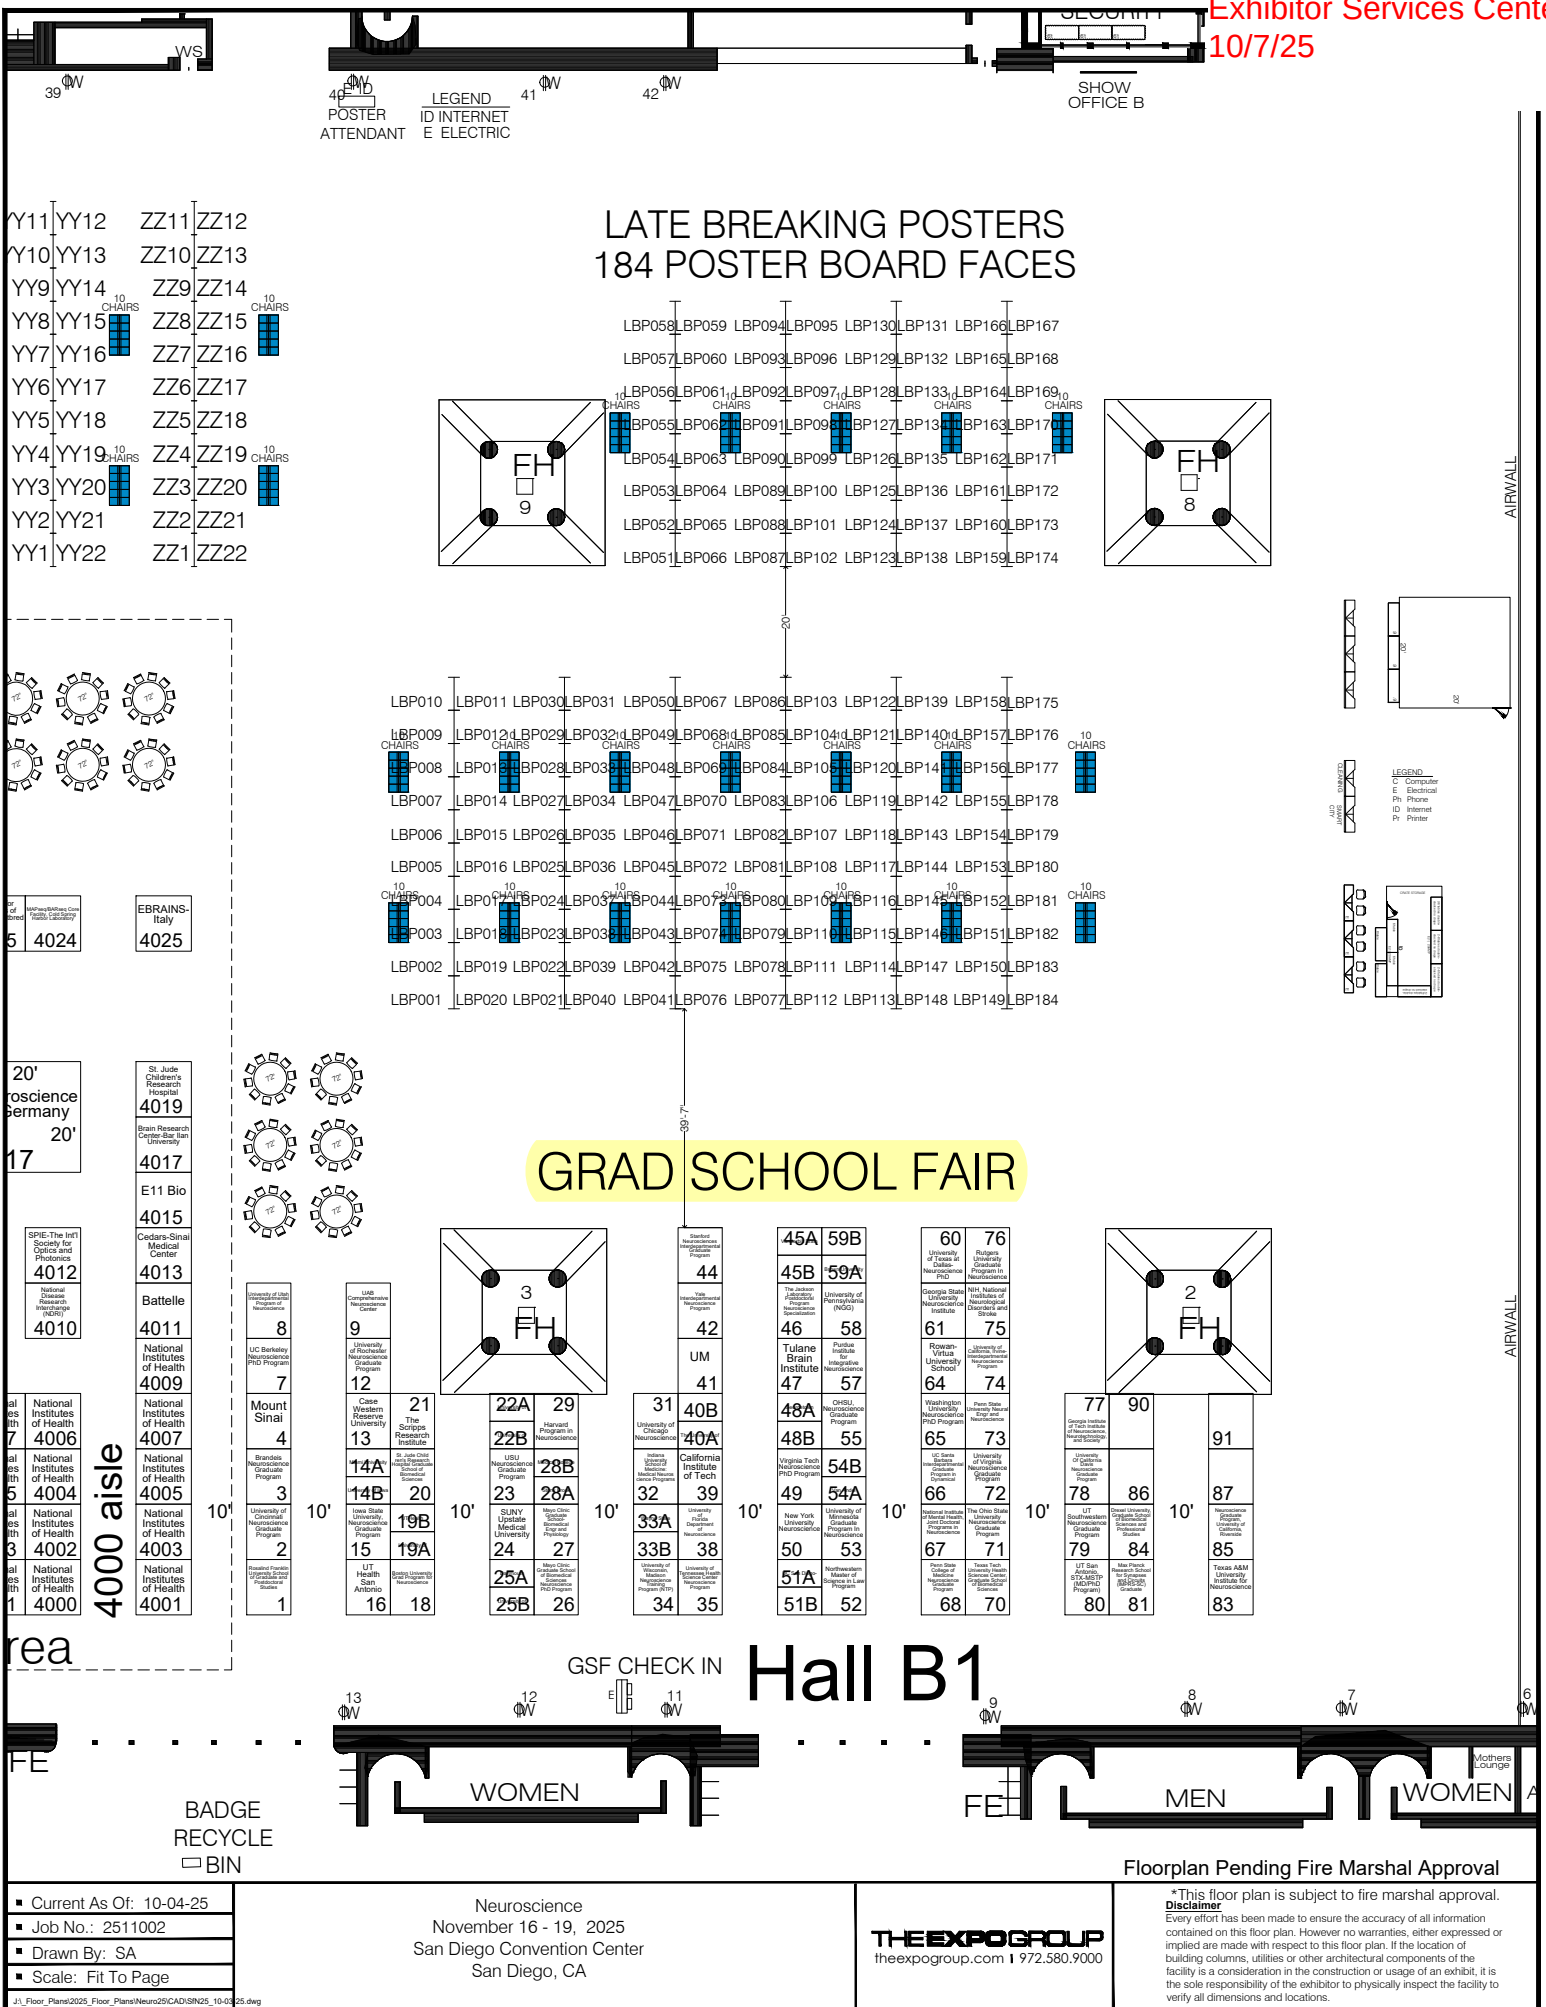

GRAD SCHOOL FAIR

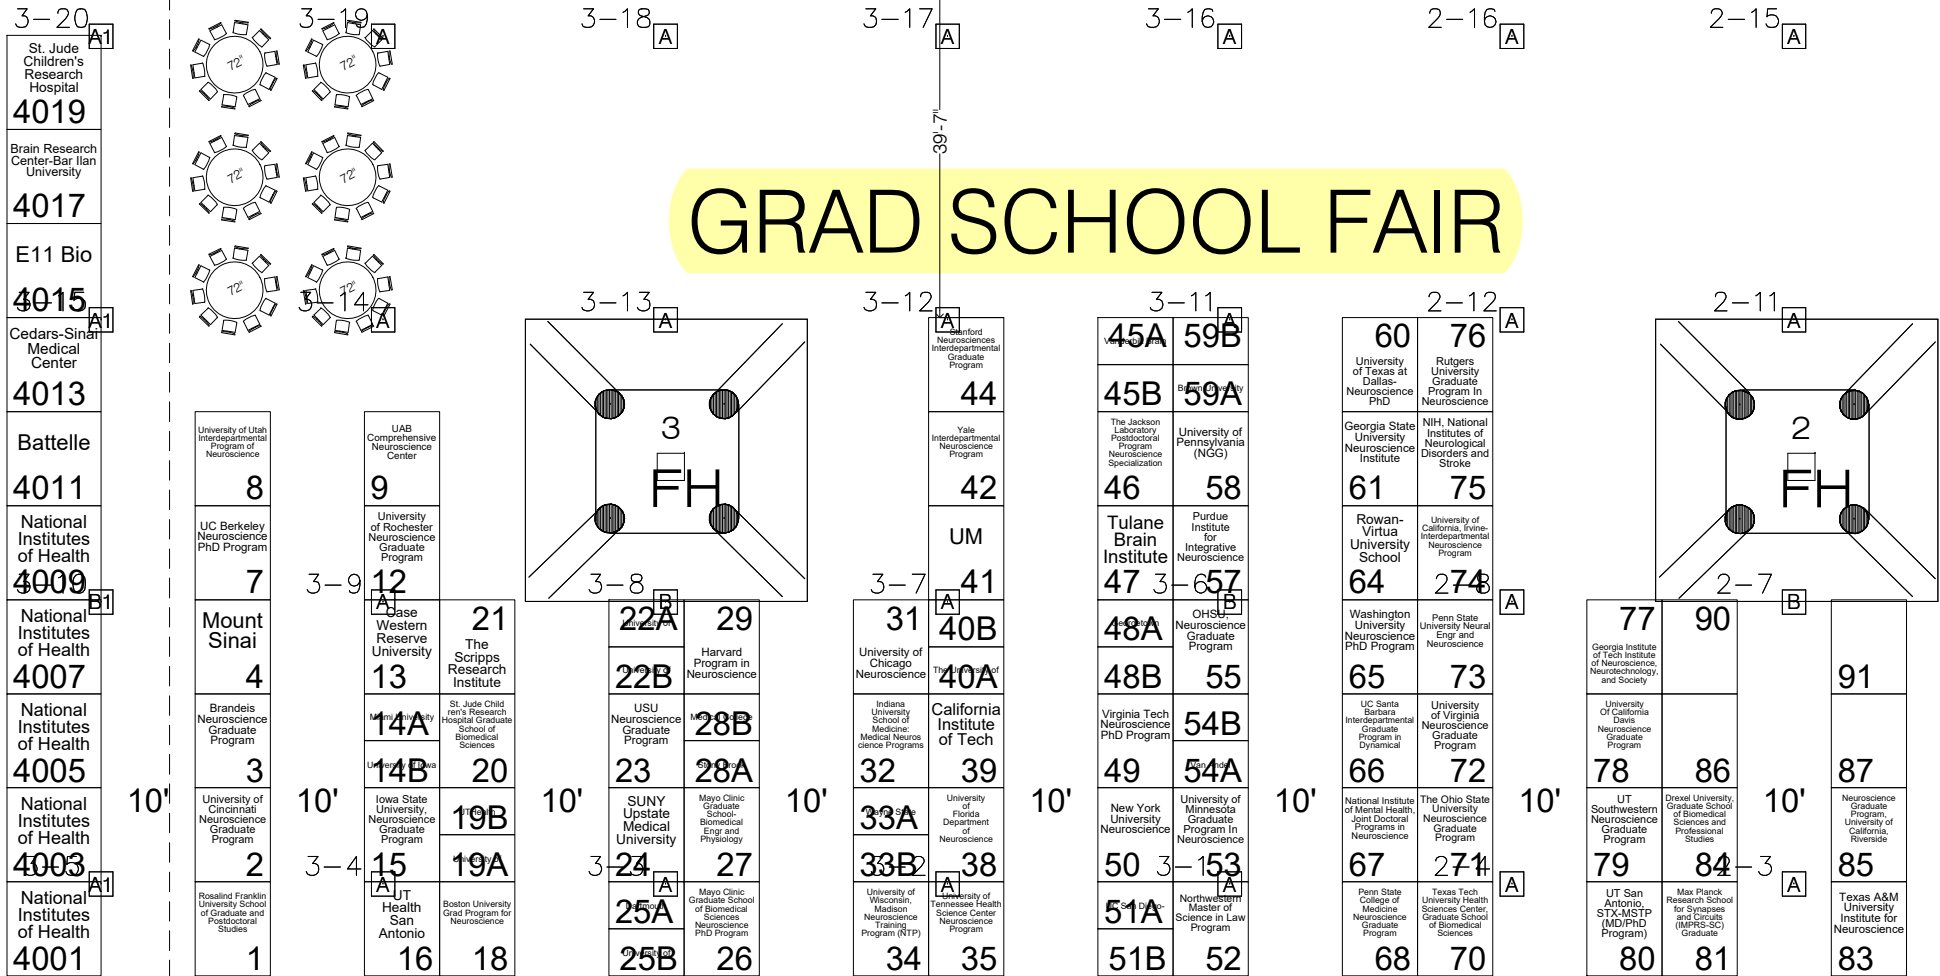

GSF CHECK IN

Hall B1

BADGE
RECYCLE

WOMEN

FE

MEN

Floorplan Pending Fire Marshal Approval

Current As Of: 10-04-25

Job No.: 2511002

Drawn By: SA

Scale: Fit To Page

Neuroscience
November 16 - 19, 2025
San Diego Convention Center
San Diego, CA

THE EXPO GROUP
theexpogroup.com | 1.72.580.9000

***Disclaimer**
This floor plan is subject to fire marshal approval. Every effort has been made to ensure the accuracy of all information contained on this floor plan. However no warranties, either expressed or implied are made with respect to this floor plan. If the location of building columns, utilities or other architectural components of the facility is a consideration in the construction or usage of an exhibit, it is the sole responsibility of the exhibitor to physically inspect the facility to verify all dimensions and locations.


P164LBP169
P163LBP170
P162LBP171
P161LBP172
P160LBP173
P159LBP174

P158LBP175
P157LBP176
P156LBP177
P155LBP178
P154LBP179
P153LBP180
P152LBP181
P151LBP182
P150LBP183
P149LBP184


10
CHAIRS



10
CHAIRS

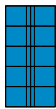


10
CHAIRS

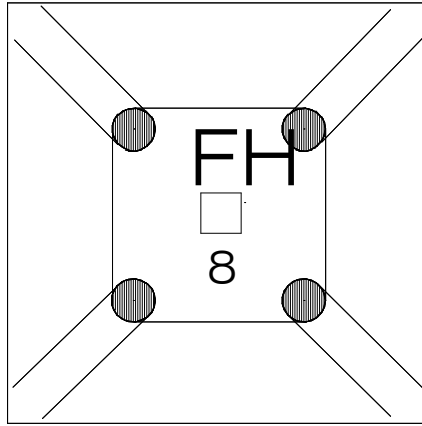


EXHIBITOR
SERVICES

LEAD
RETRIEVAL

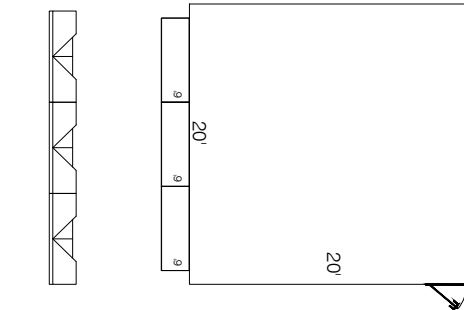

CLEANING
SMART
CITY

LEGEND
C Computer
E Electrical
Ph Phone
ID Internet
Pr Printer

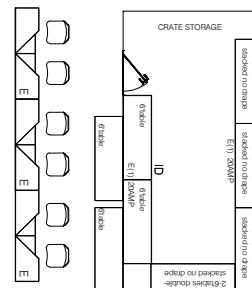

AIRWALL


Floorplan Pending Fire Marshal Approval


- Current As Of: 10-04-25
- Job No.: 2511002
- Drawn By: SA
- Scale: Fit To Page


Neuroscience
November 16 - 19, 2025
San Diego Convention Center
San Diego, CA

THE EXPO GROUP
theexpogroup.com | 972.580.9000

*This floor plan is subject to fire marshal approval.
Disclaimer
Every effort has been made to ensure the accuracy of all information contained on this floor plan. However no warranties, either expressed or implied are made with respect to this floor plan. If the location of building columns, utilities or other architectural components of the facility is a consideration in the construction or usage of an exhibit, it is the sole responsibility of the exhibitor to physically inspect the facility to verify all dimensions and locations.

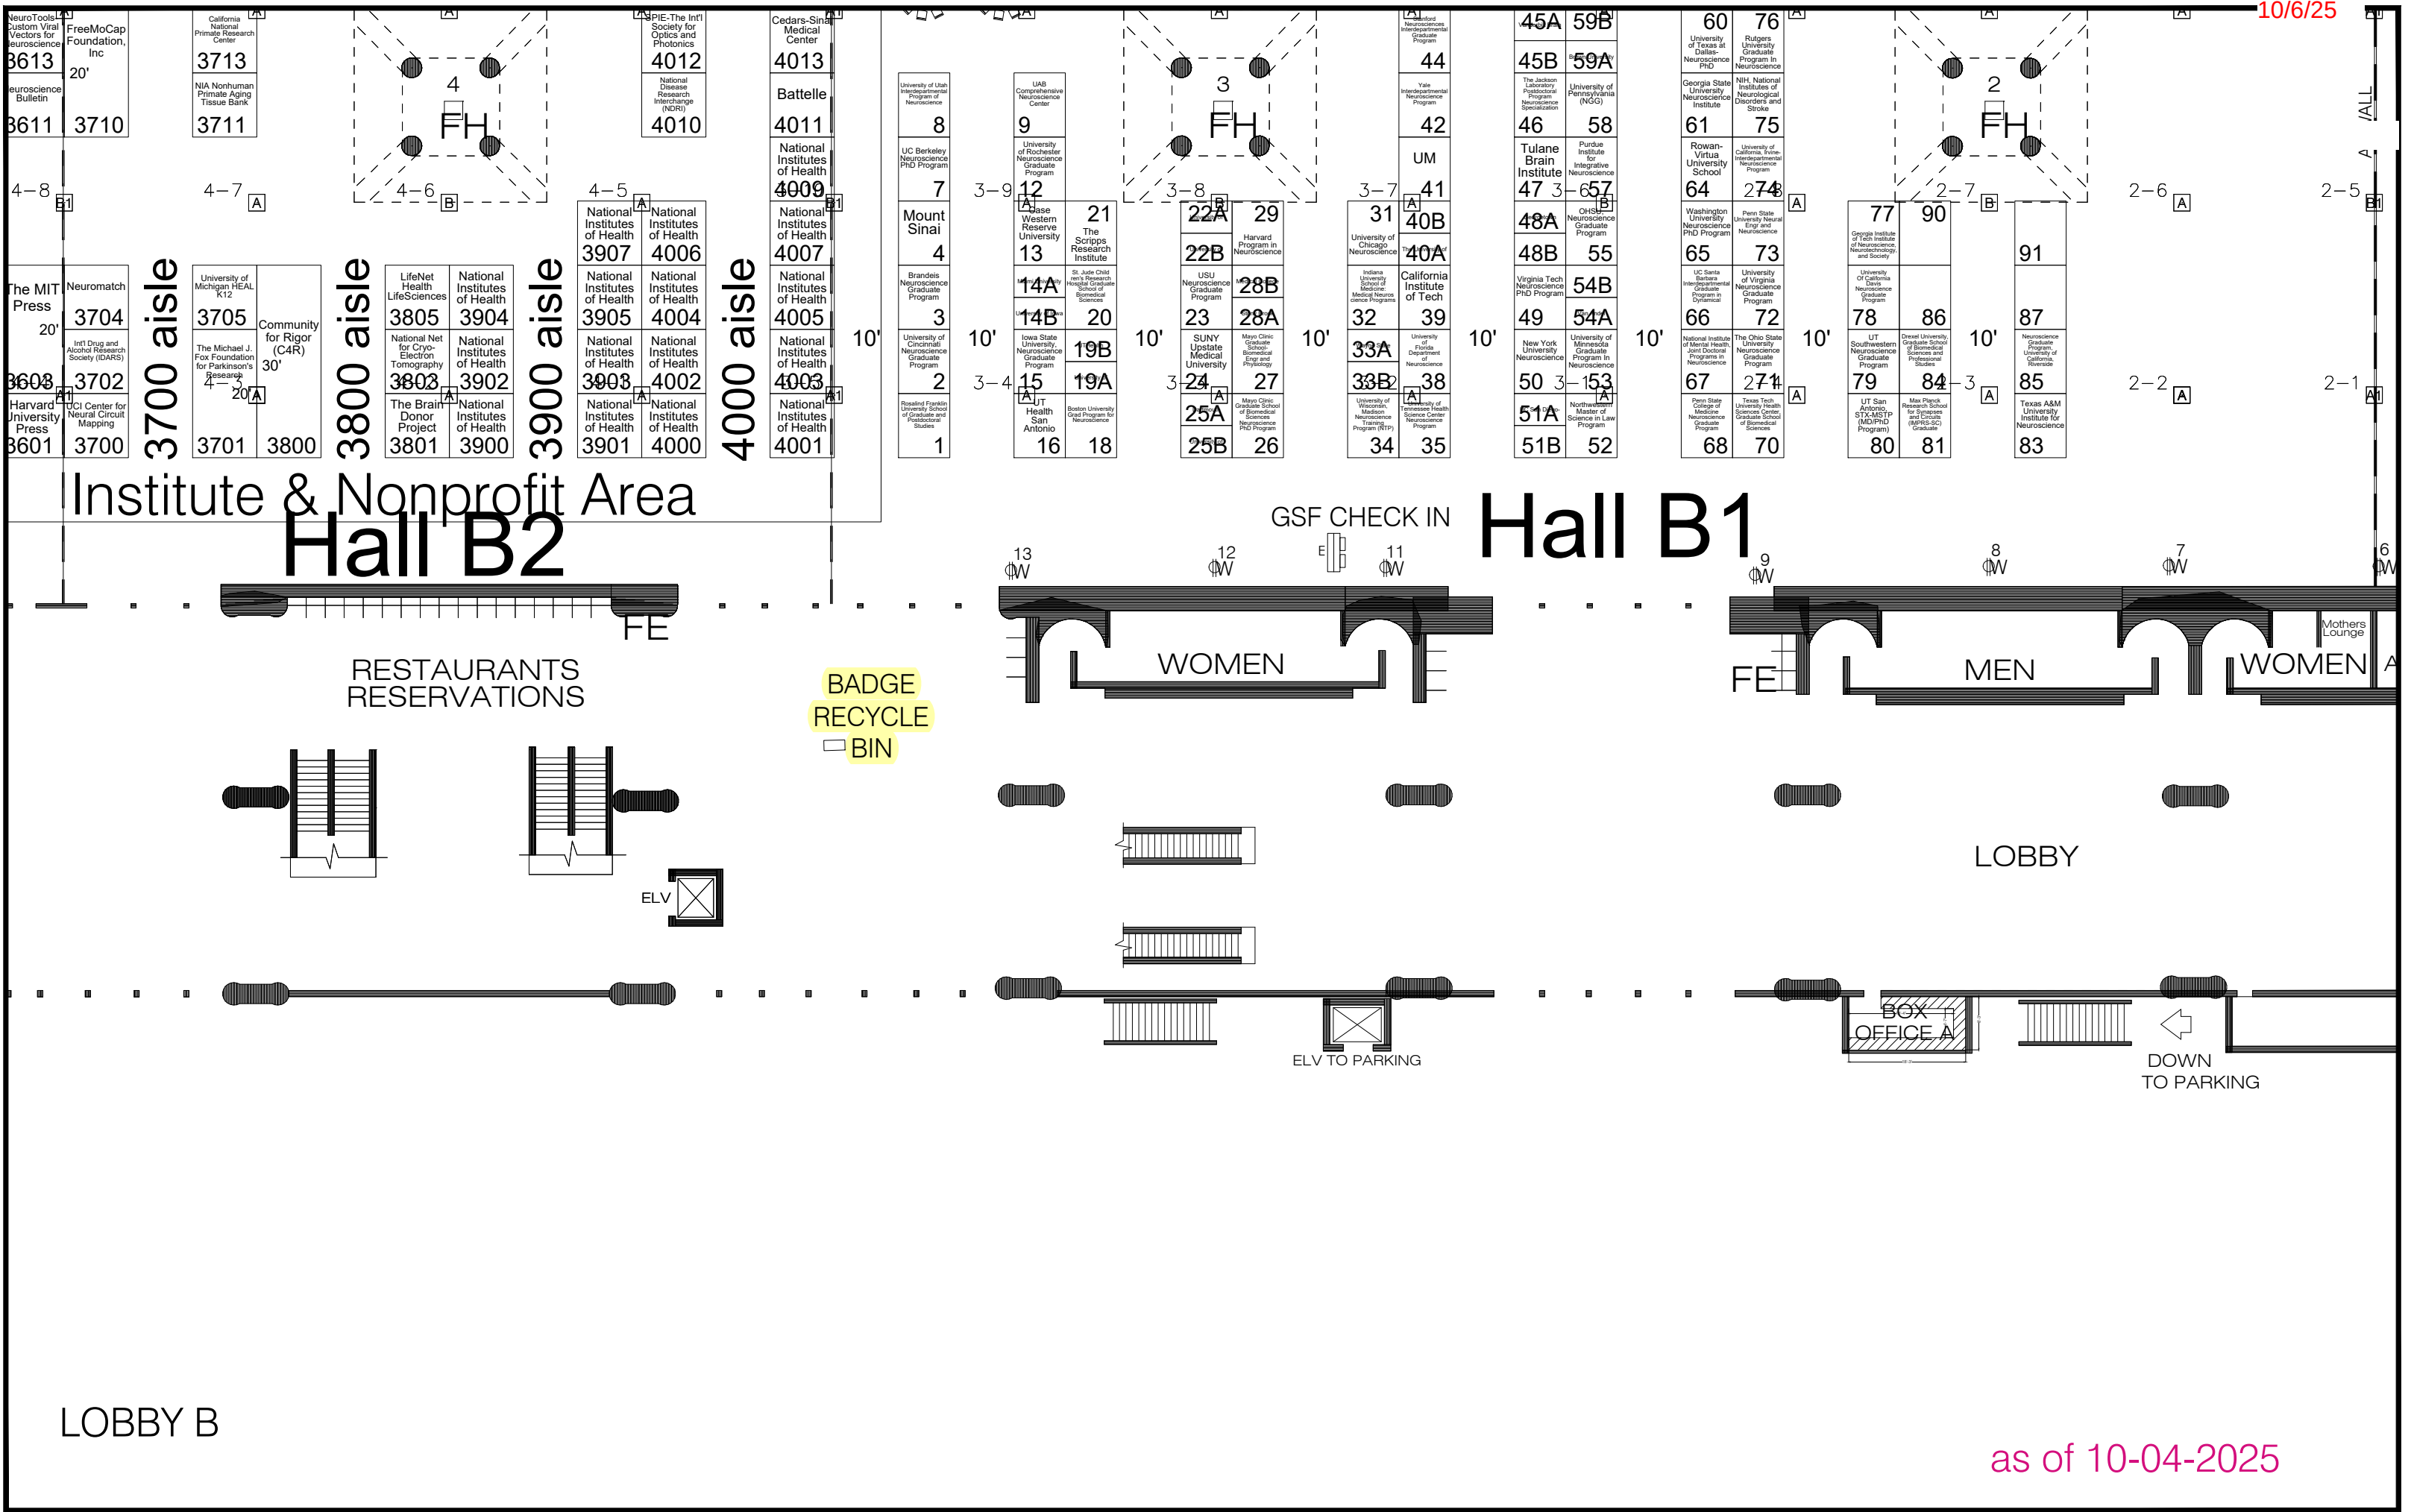

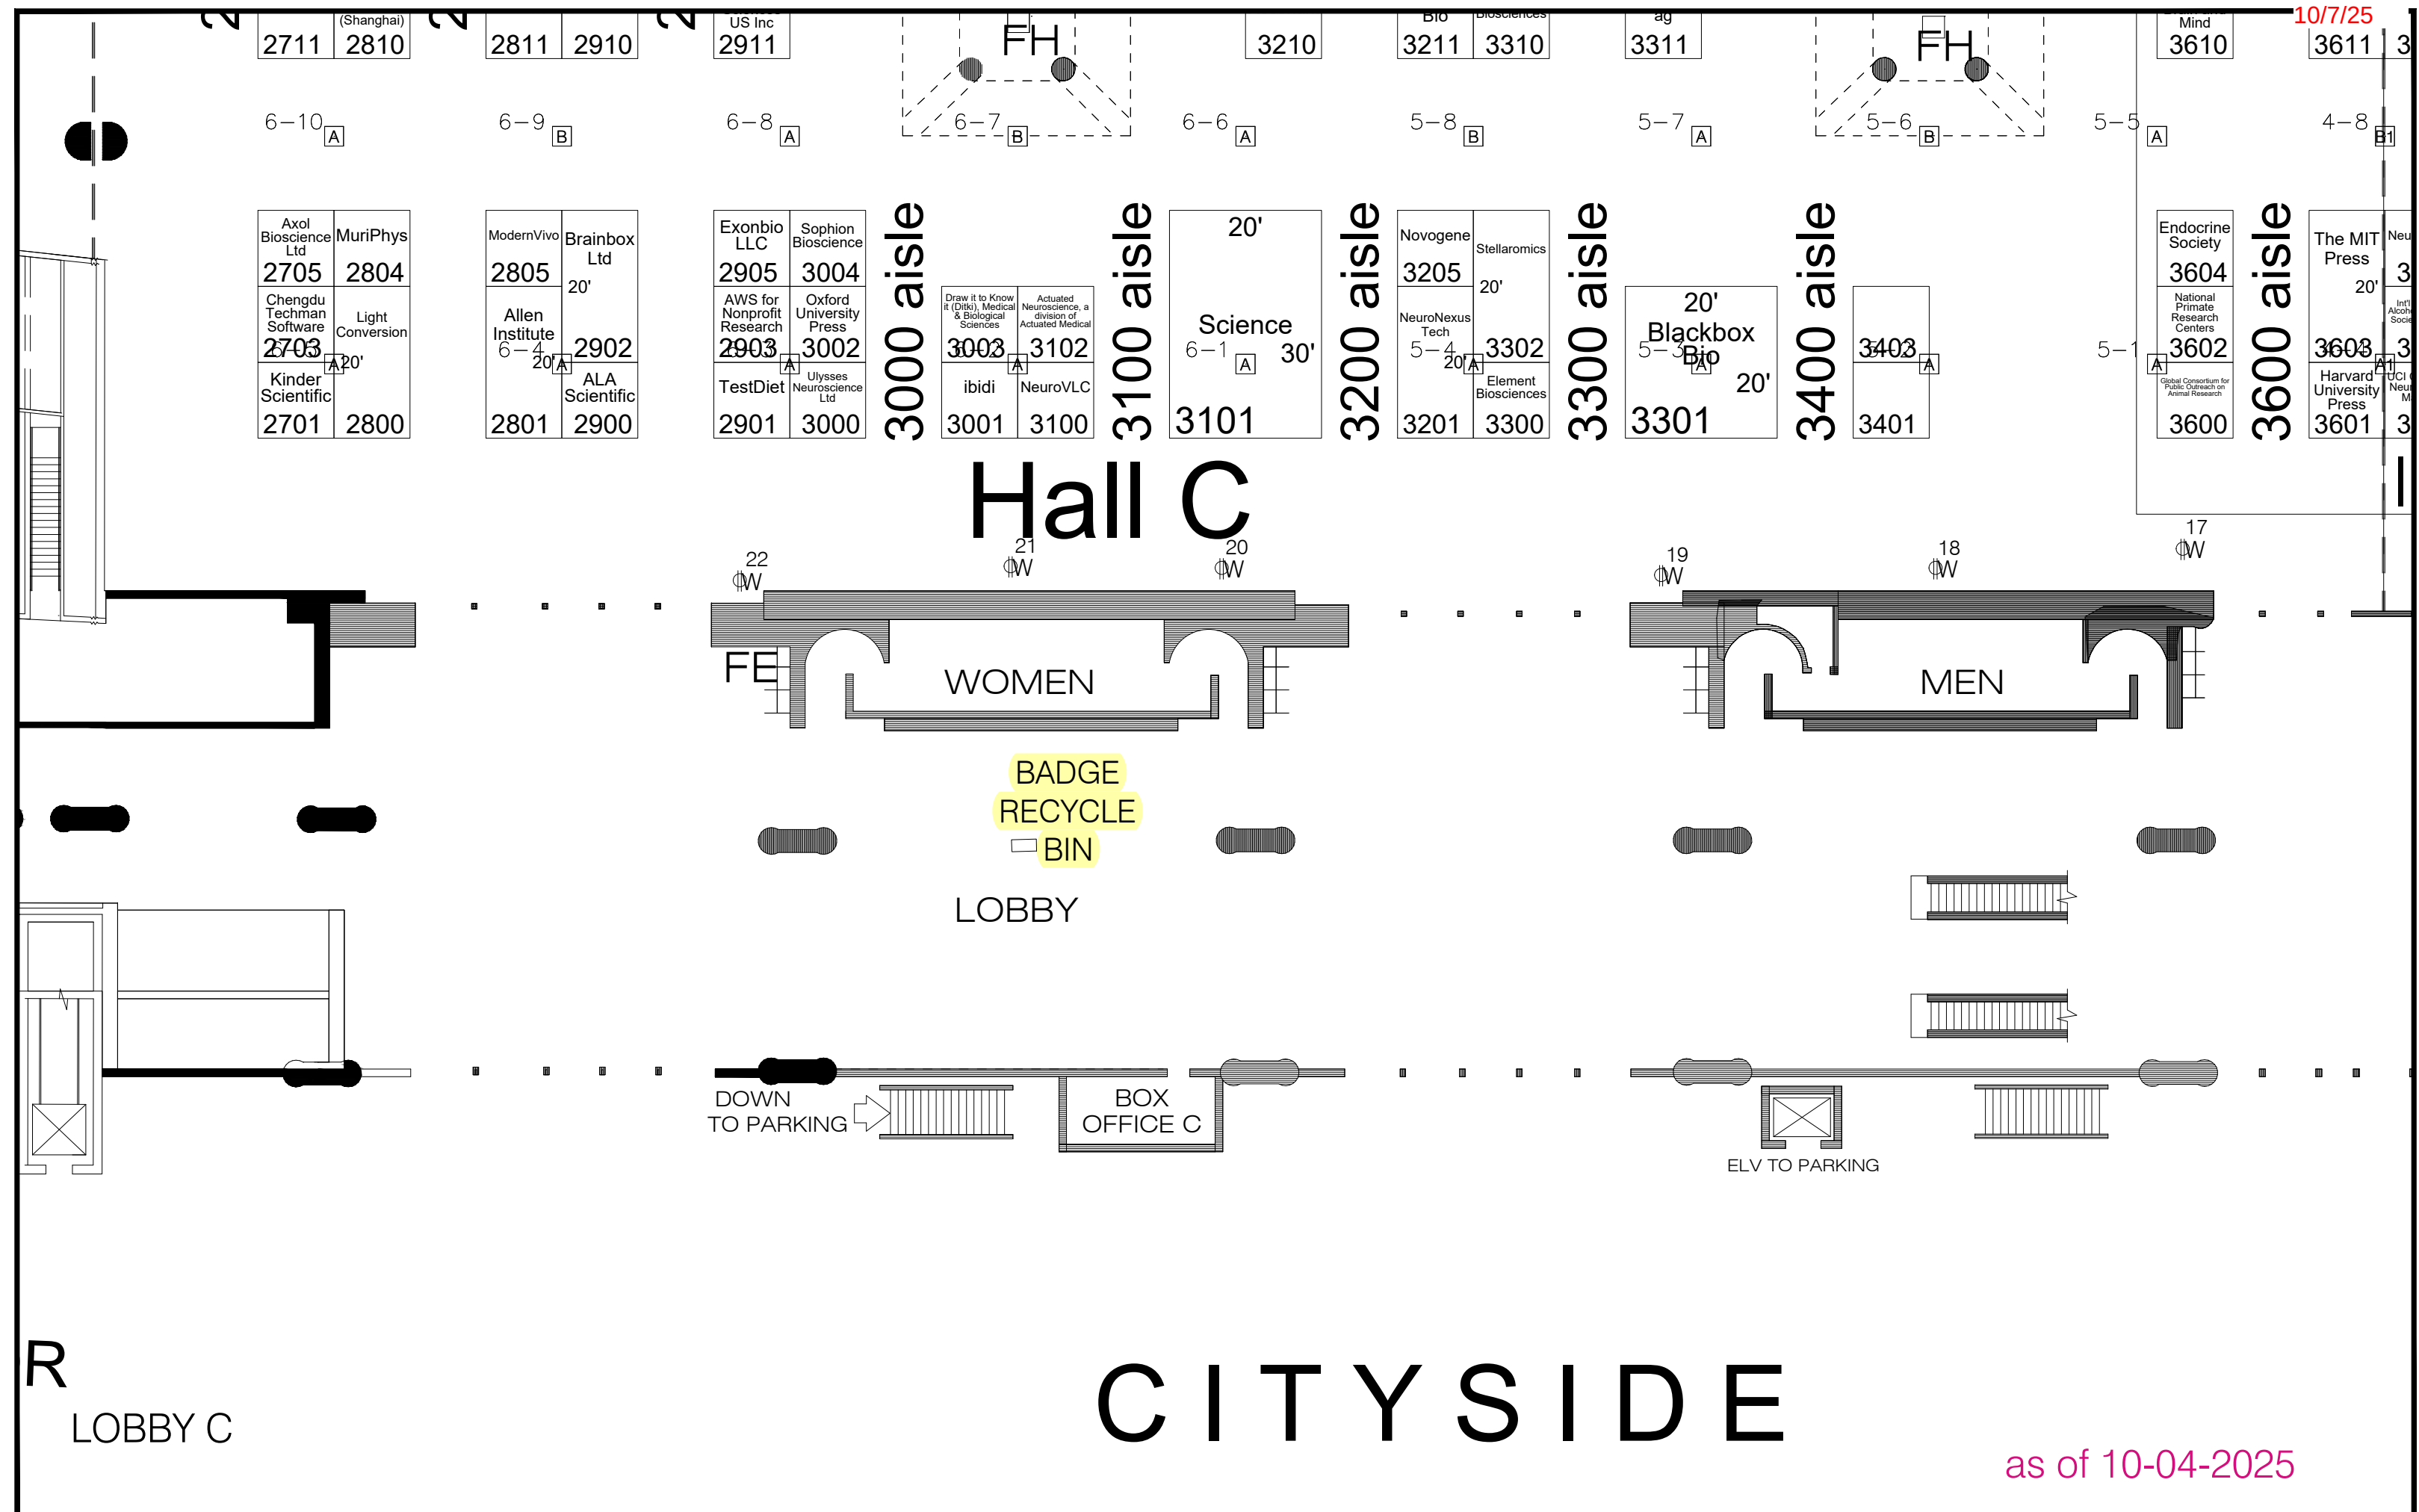

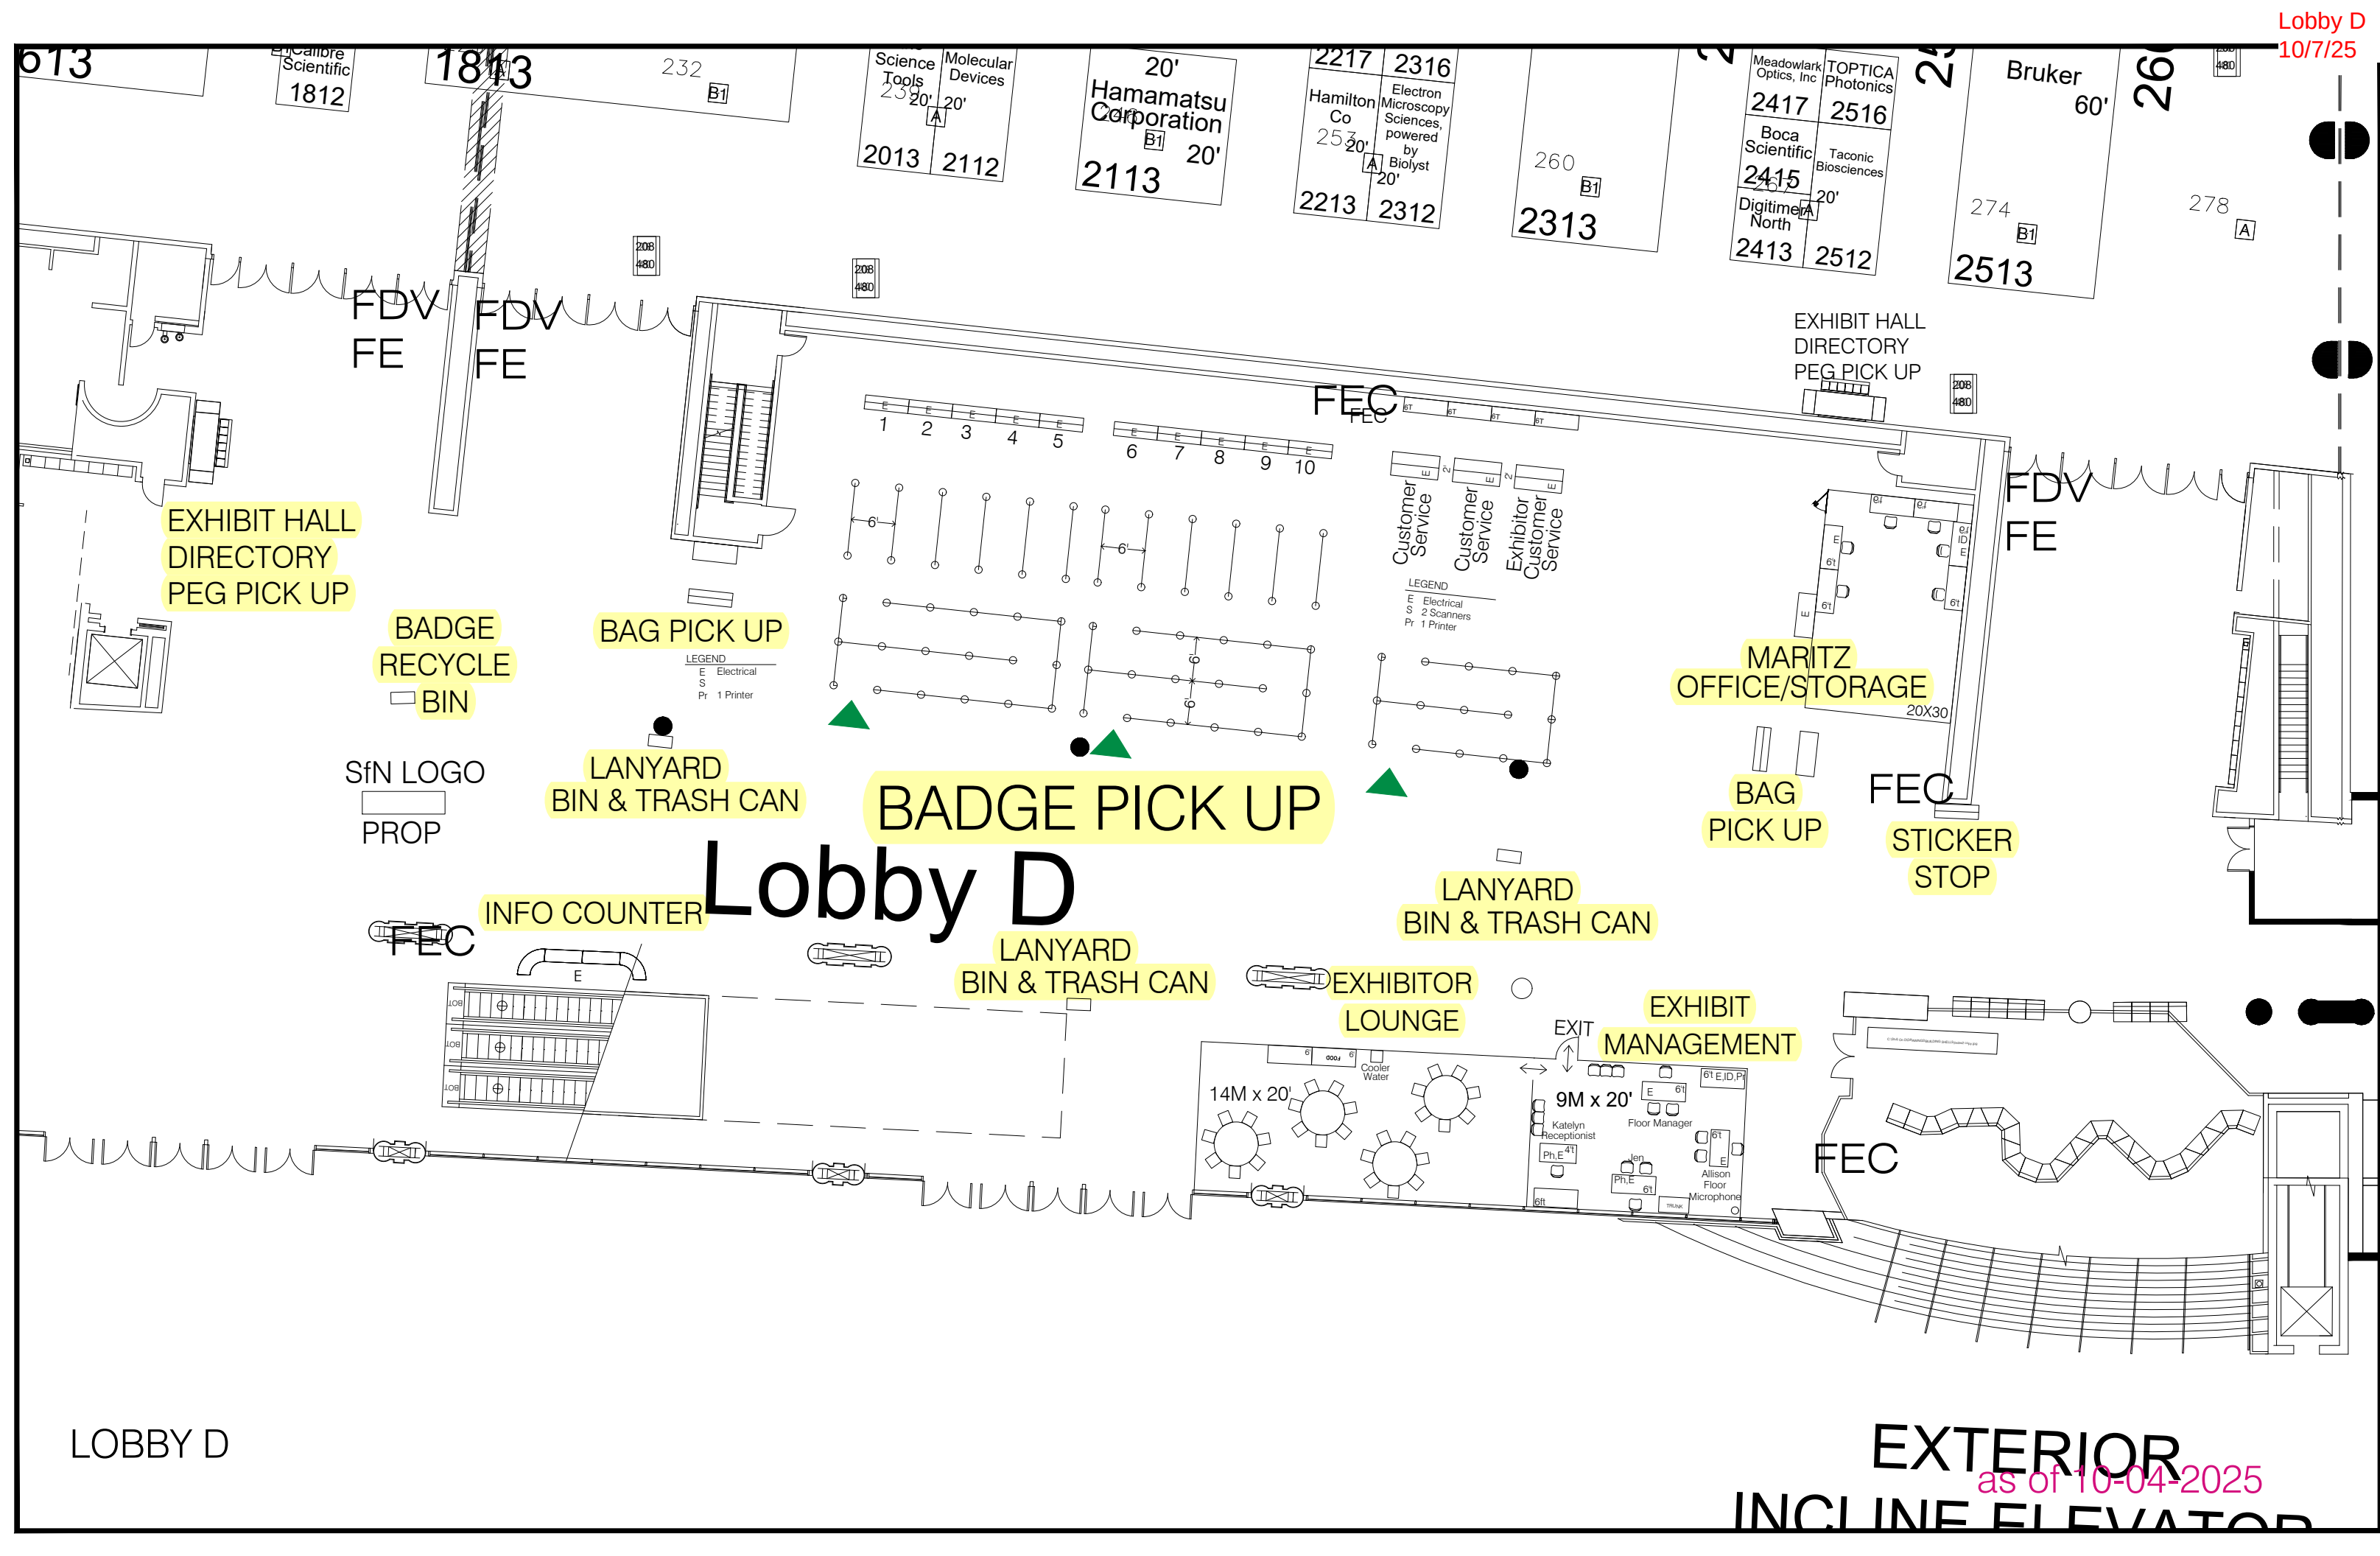

480

FEC
FEC

6T 6T 6T 6T

E E E E E
1 2 3 4 5

E E E E E
6 7 8 9 10

E 2 E 2 E
Customer Service
Customer Service
Exhibitor Customer Service

LEGEND

E Electrical
S 2 Scanners
Pr 1 Printer

BAG PICK UP

LEGEND

E Electrical
S 2 Scanners
Pr 1 Printer

LANYARD

BIN & TRASH CAN

BADGE PICK-UP

CLOBBING
COUNTER

Lobby D

LANYARD
BIN & TRASH C.
as of 10-04-2025



The floor plan shows a room with several pieces of equipment. On the left, there is a large rectangular area labeled 'MARITZ OFFICE/STORAGE'. To its right, there is a smaller rectangular area labeled '20X30'. Further right, there is a long rectangular area labeled 'FEC'. Below the 'MARITZ OFFICE/STORAGE' area, there is a rectangular area labeled 'BAG PICK UP'. To the right of the 'BAG PICK UP' area, there is a rectangular area labeled 'STICKER STOP'. The room also contains several smaller rectangular areas labeled 'E', '6t', 'ef', and 'ID E'. There are also some small circular shapes scattered throughout the room.

MARITZ
OFFICE/STORAGE

BAG
PICK UP

FEC
STICKER
STOP

Floorplan Pending Fire Marshal Approval

■ Current As Of: 10-04-25
■ Job No.: 2511002
■ Drawn By: SA
■ Scale: Fit To Page

Neuroscience
November 16 - 19, 2025
San Diego Convention Center
San Diego, CA

THE EXPO GROUP
theexpogroup.com | 972.580.9000

*This floor plan is subject to fire marshal approval.
Disclaimer
Every effort has been made to ensure the accuracy of all information contained on this floor plan. However no warranties, either expressed or implied are made with respect to this floor plan. If the location of building columns, utilities or other architectural components of the facility is a consideration in the construction or usage of an exhibit, it is the sole responsibility of the exhibitor to physically inspect the facility to verify all dimensions and locations.

BADGE
ECYCLE
BIN

BAG PICK UP


LEGEND
E Electrical
S
Pr 1 Printer

LOGO
OP

LANYARD
BIN & TRASH CAN


INFO COUNTER

REC

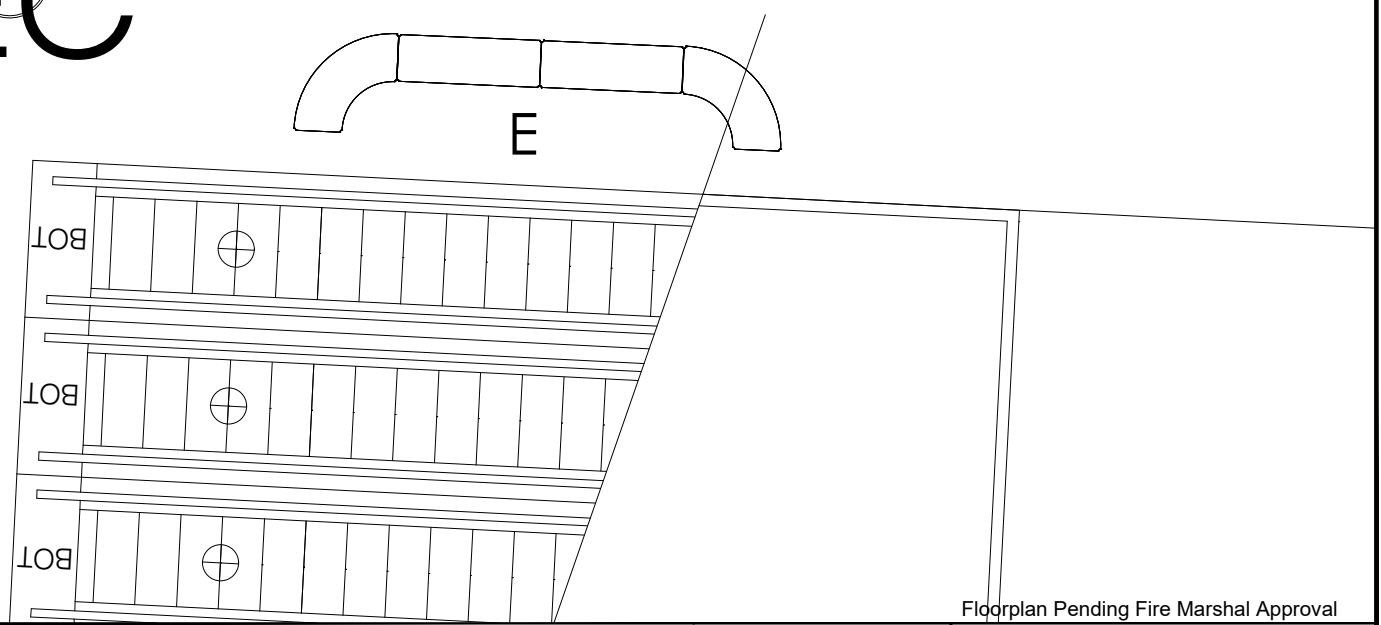

Floorplan Pending Fire Marshal Approval

LANYARD BIN & TRASH CAN

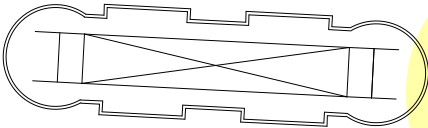

EXHIBITOR
LOUNGE


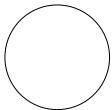


EXHIBIT
MANAGEMENT

EXIT

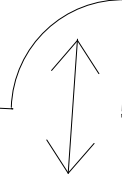

Cooler
Water

14M x 20'

9M x 20'

Katelyn
Receptionist

Floor Manager

Ph,E 4't

Jen
Ph,E 6't


6't
E
Allison
Floor
Microphone

6ft


TRUNK

LOBBY D

as of 10-04-2025

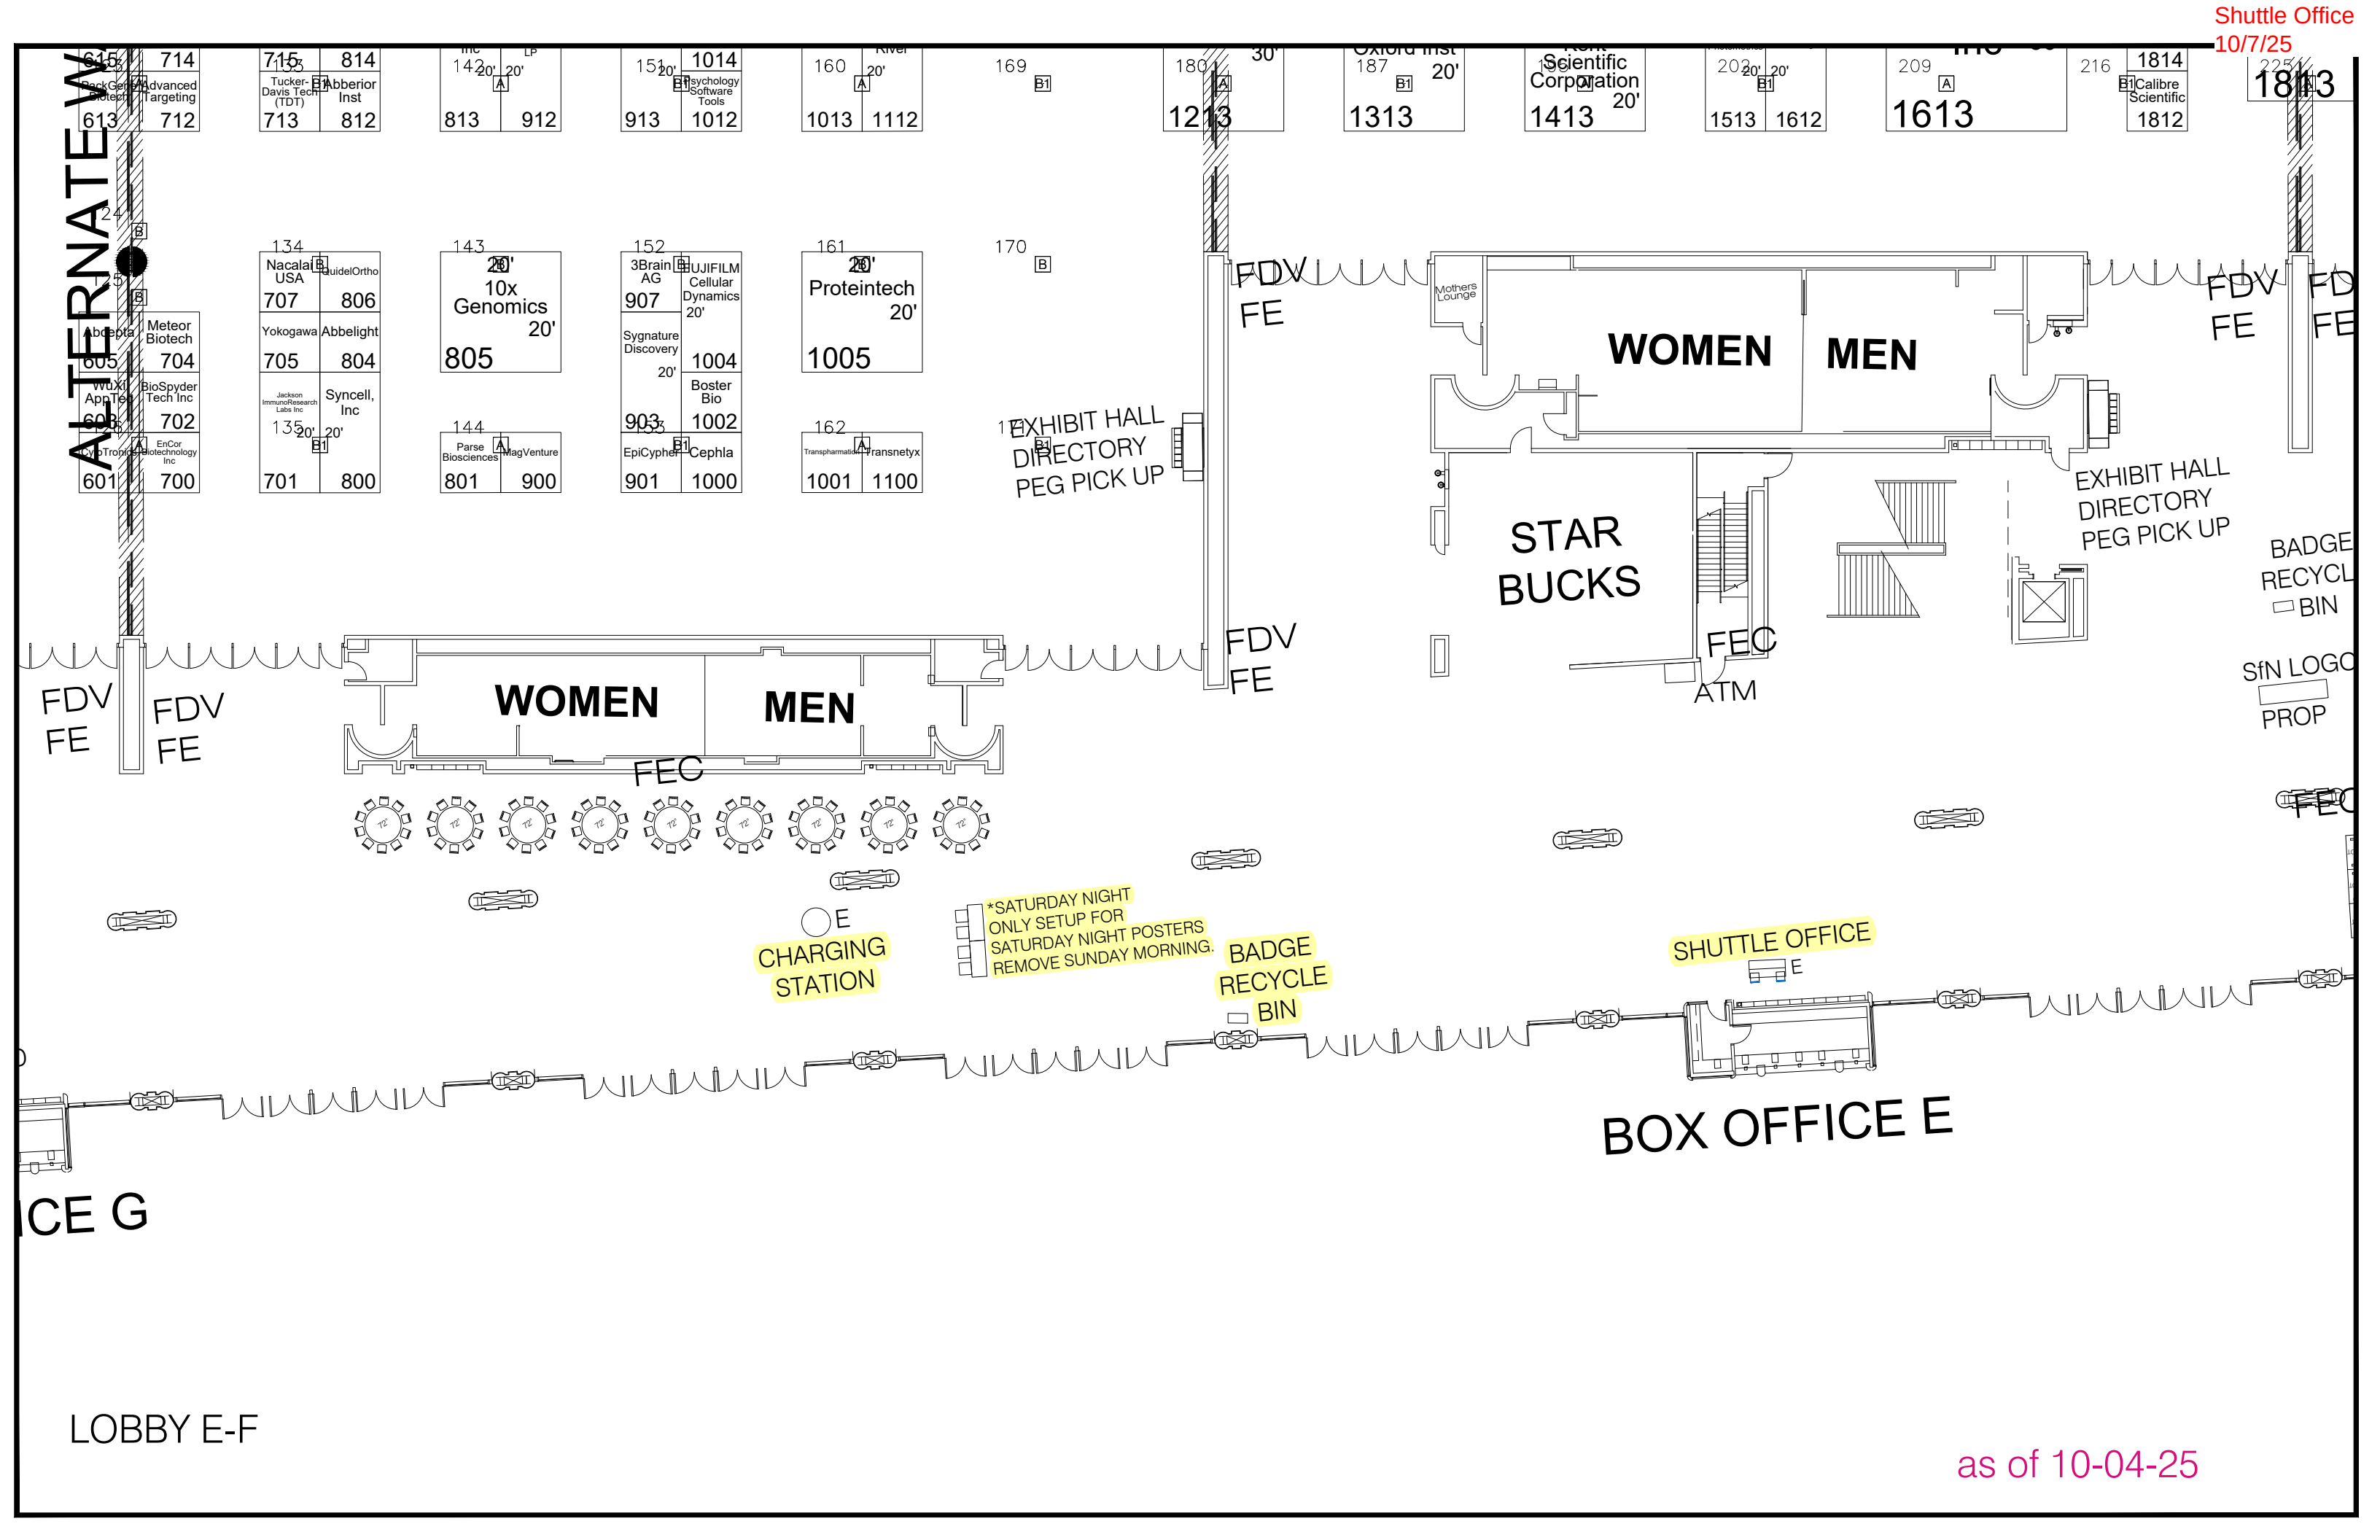



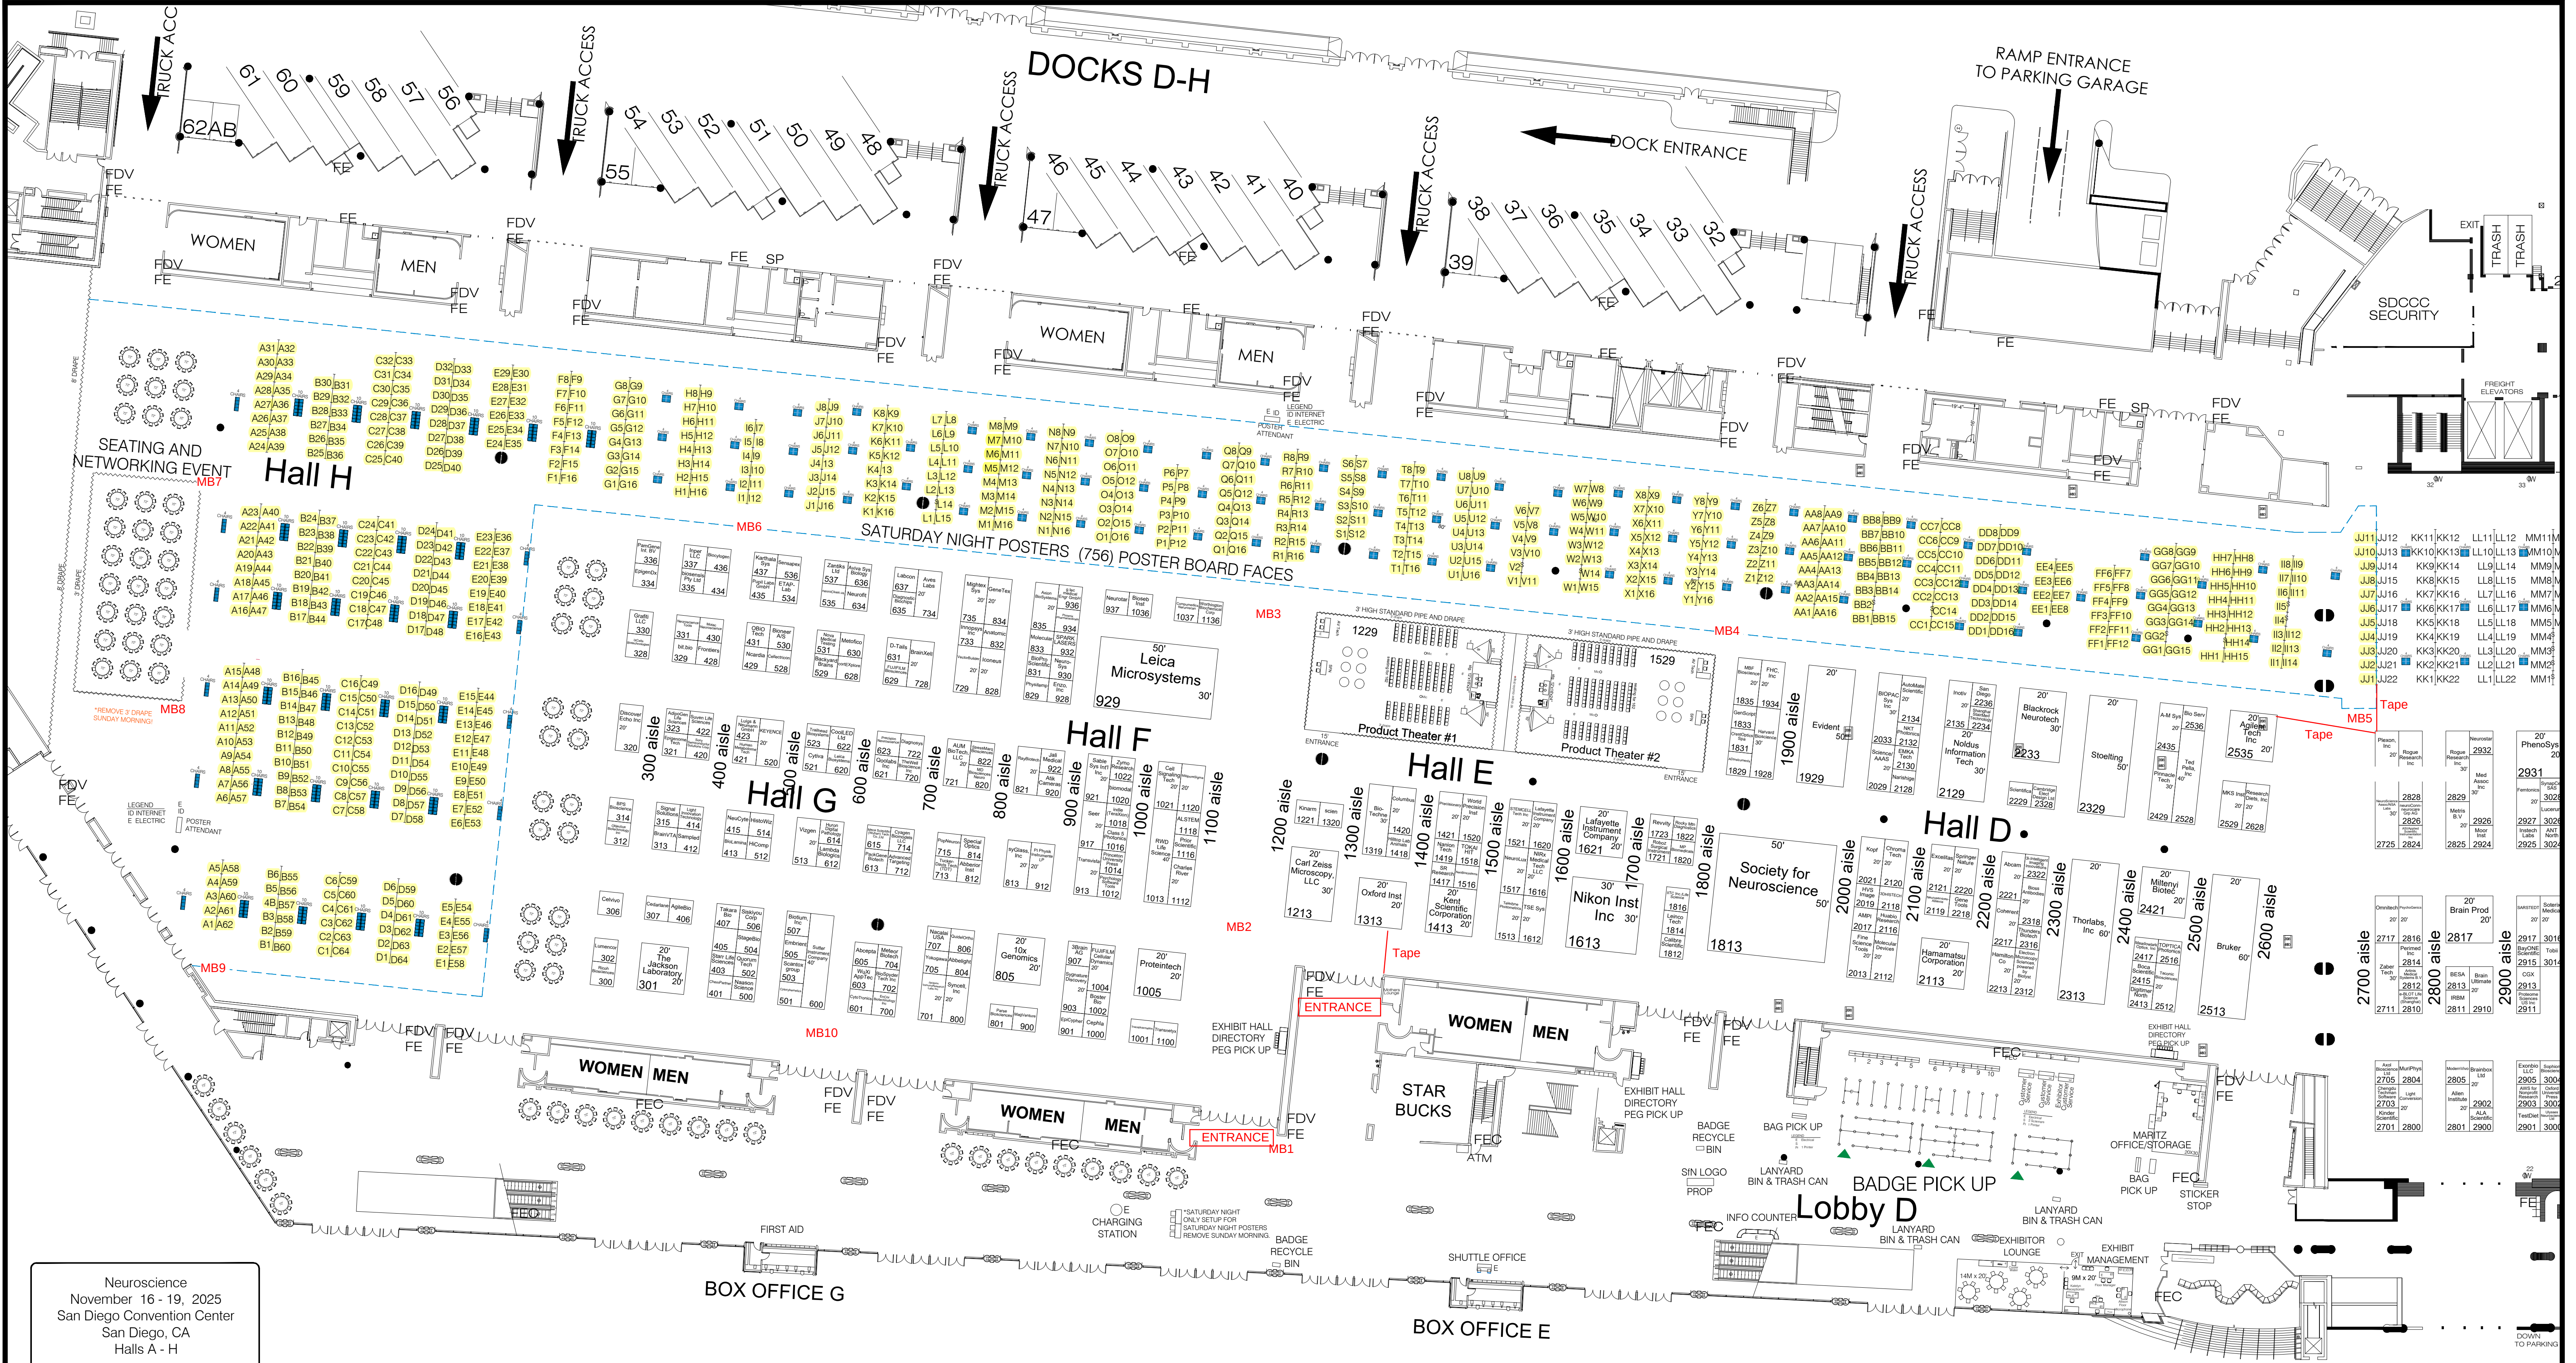

Neuroscience
November 16 - 19, 2025
San Diego Convention Center
San Diego, CA
Halls A - H

THE EXPO GROUP

theexpogroup.com | 1.772.580.9000

*This floor plan is subject to fire marshal approval.

Disclaimer

Every effort has been made to ensure the accuracy of all information contained on this floor plan. However, no warranties, either expressed or implied, are made with respect to this floor plan. If the location of building columns, utilities or other architectural components of the facility is a consideration in the construction or usage of an exhibit, it is the sole responsibility of the exhibitor to physically inspect the facility to verify all dimensions and locations.

Current As Of: 10-04-25

Job No.: 2511002

Drawn By: sa

Scale: Fit To Page

J:\Floor_Plans\2025_Floor_Plans\Neuro25CAD\GN25_10-03-25.dwg

Inventory as of 10/03/2025

Dimension	Size	Qty	SqFt
-----------	------	-----	------




NEUROSCIENCE
2025


SfN Booth


Layout with Grid and
Technical Requirements


As of: 10/1/25

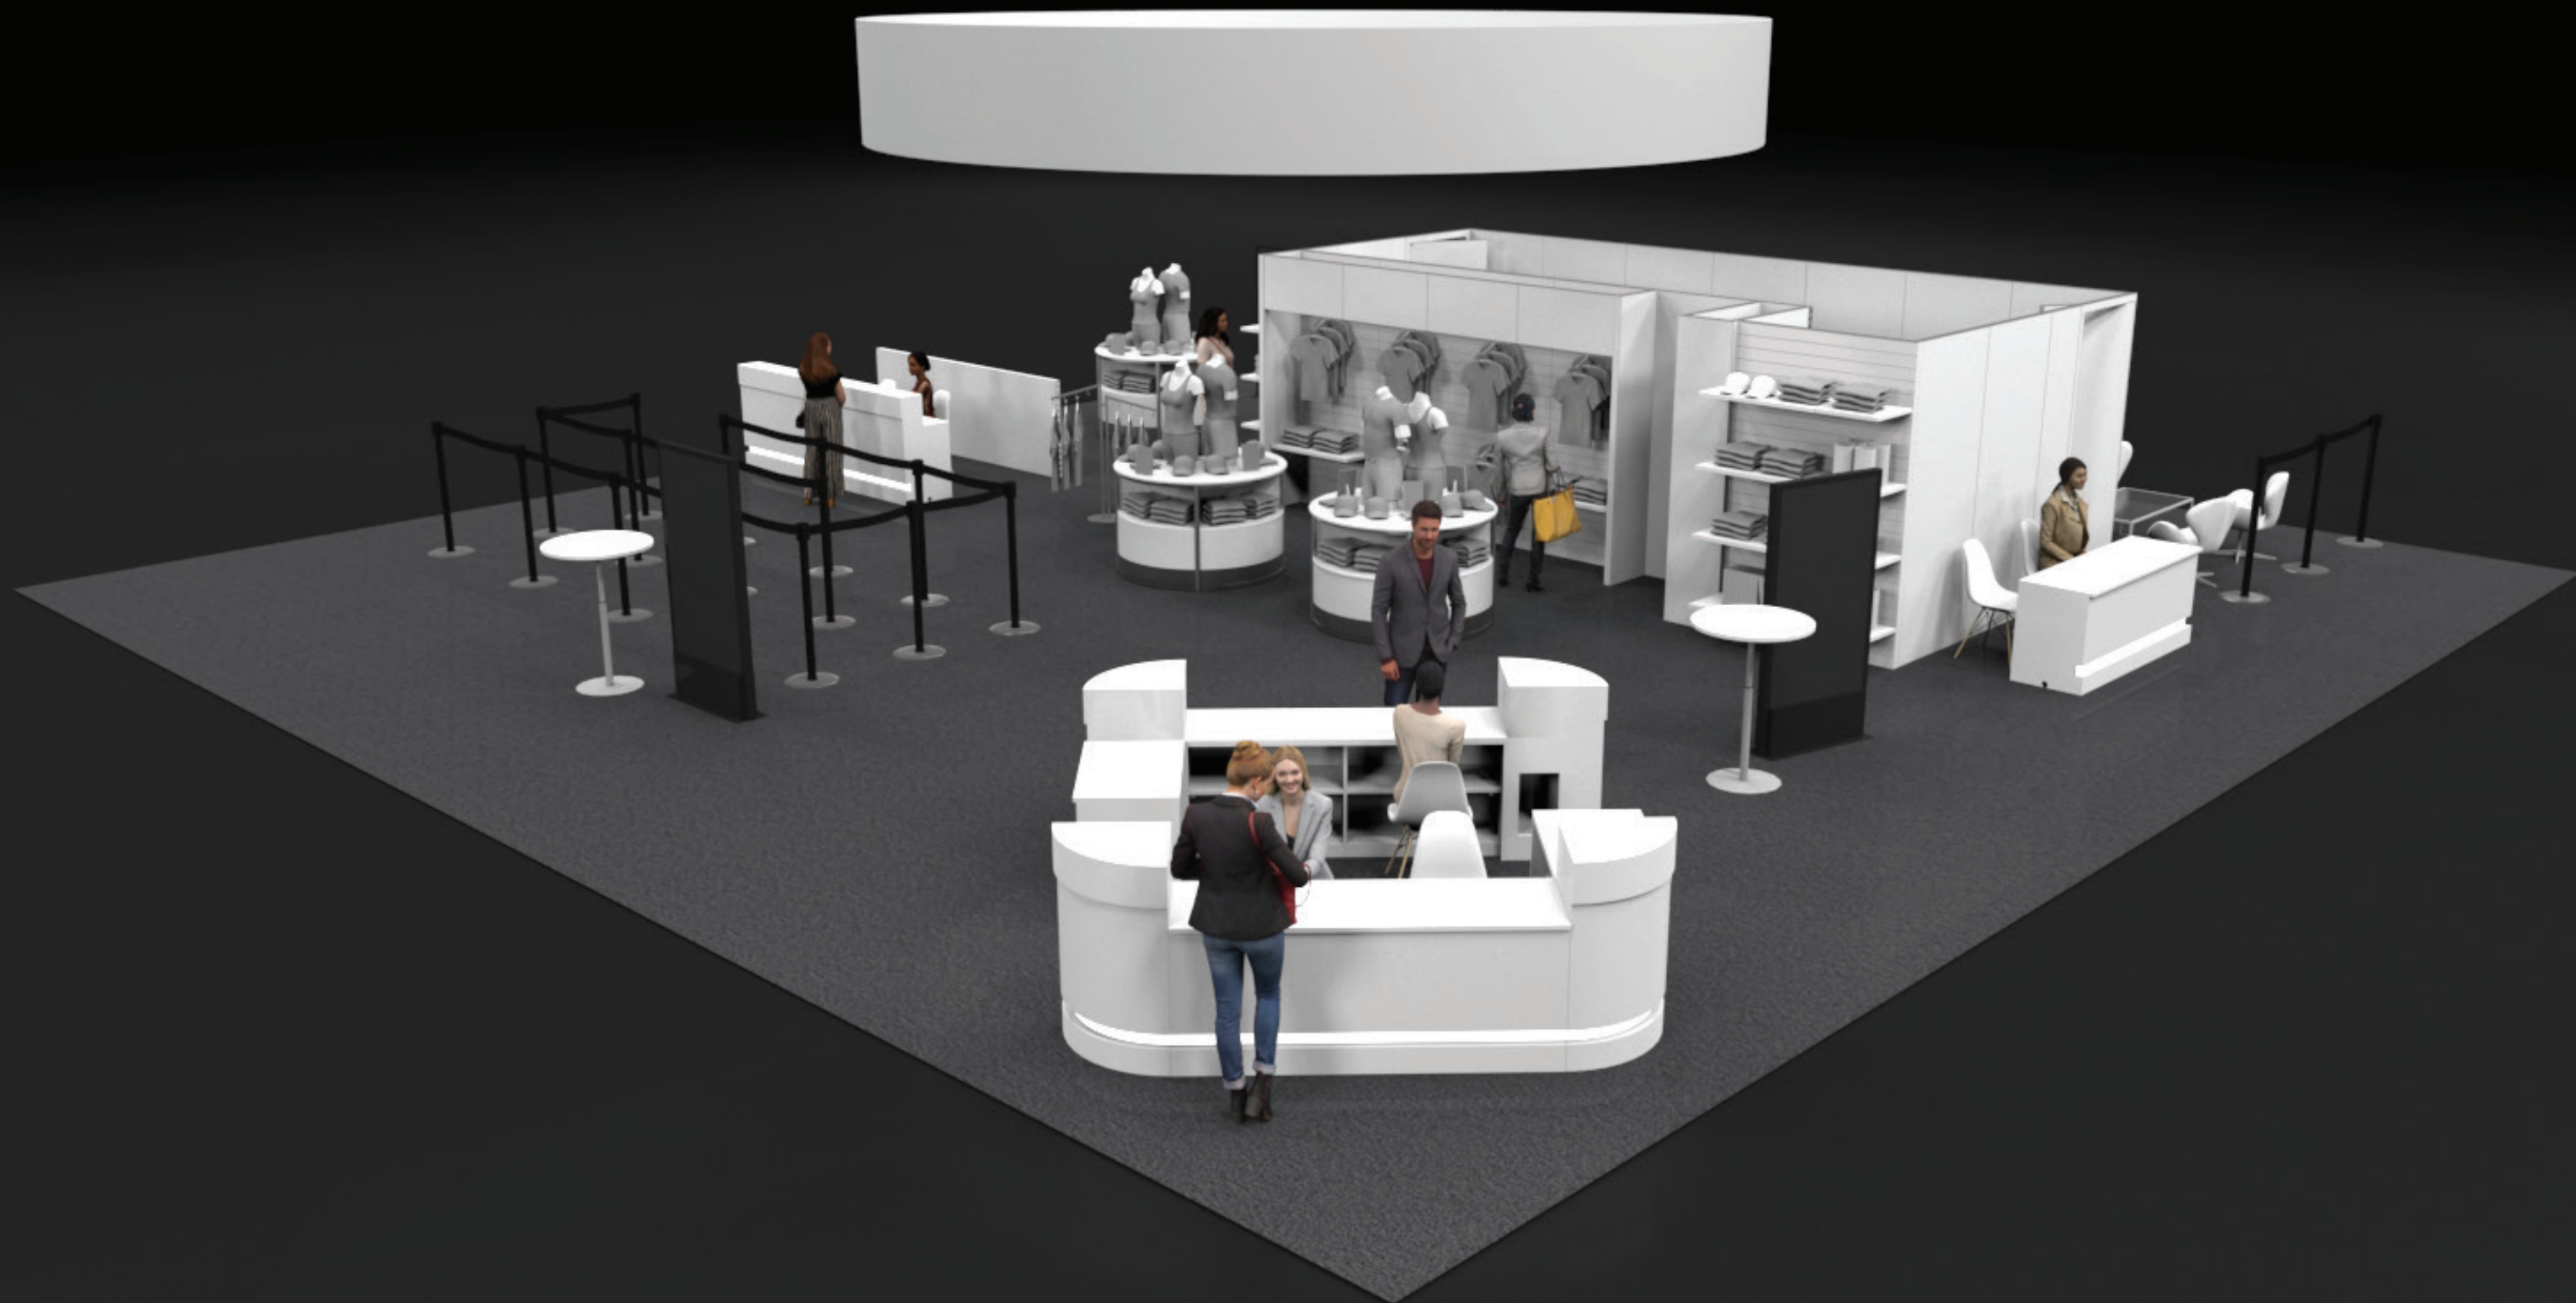



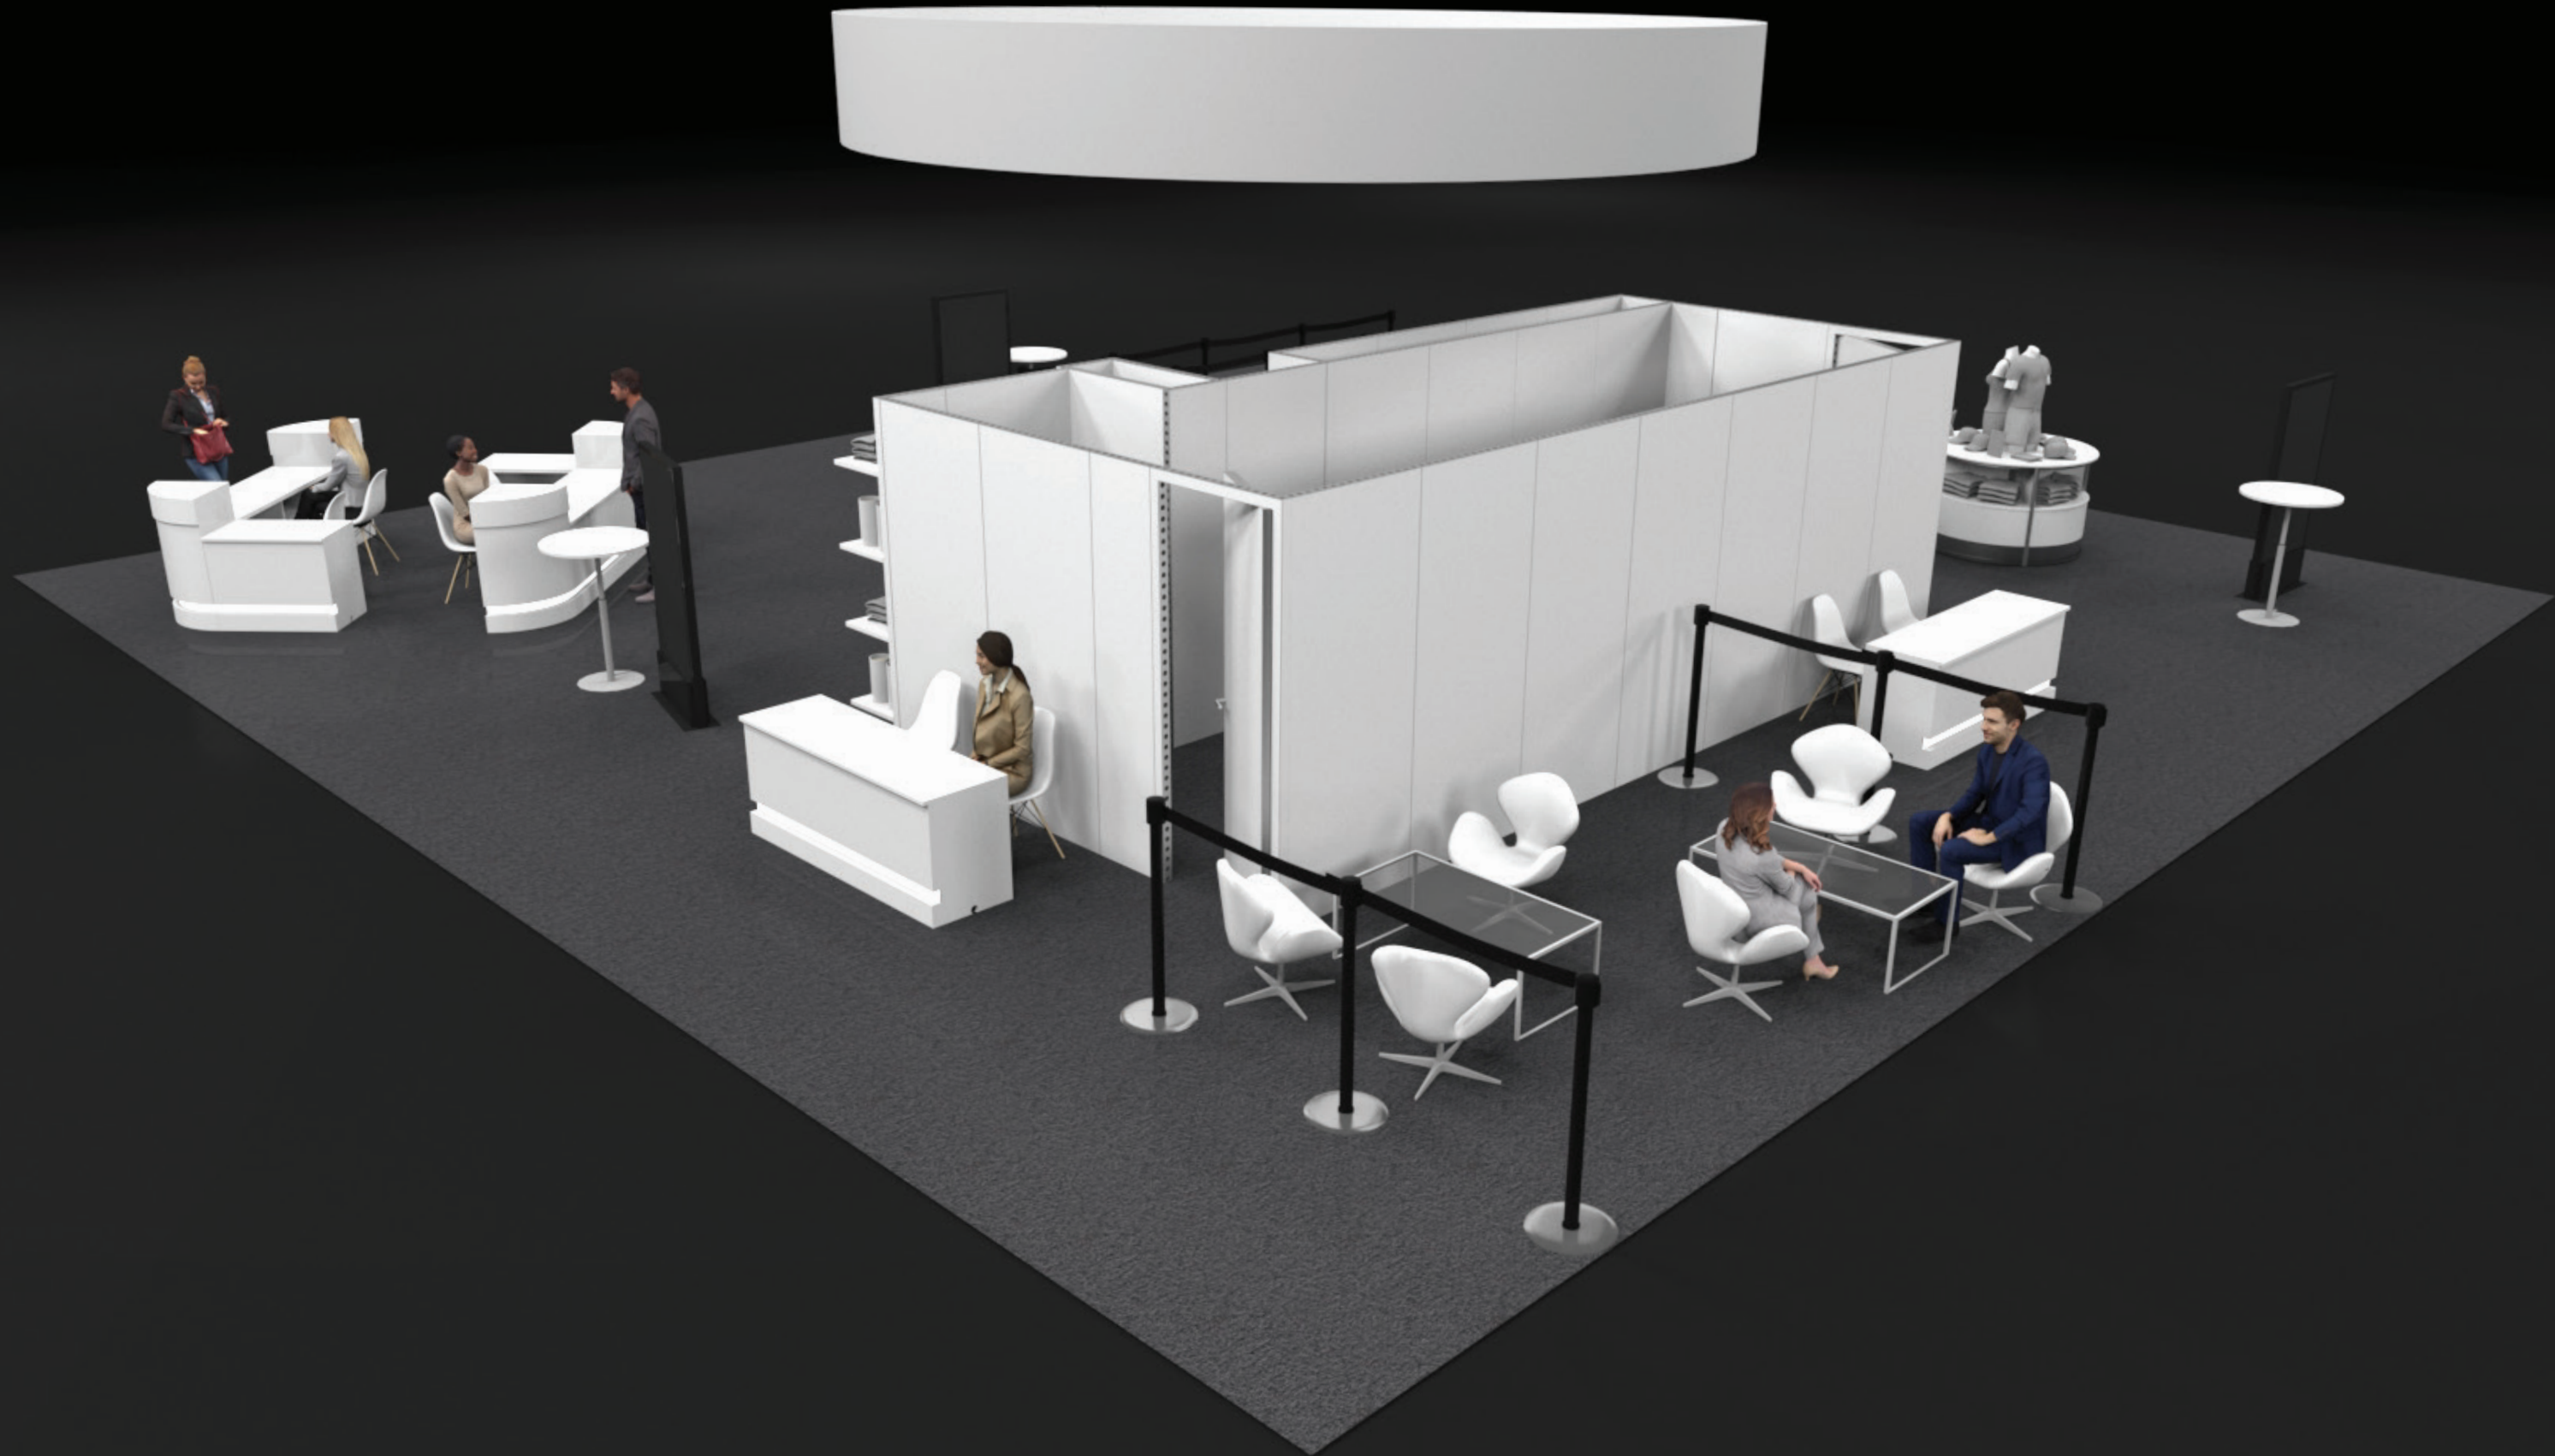

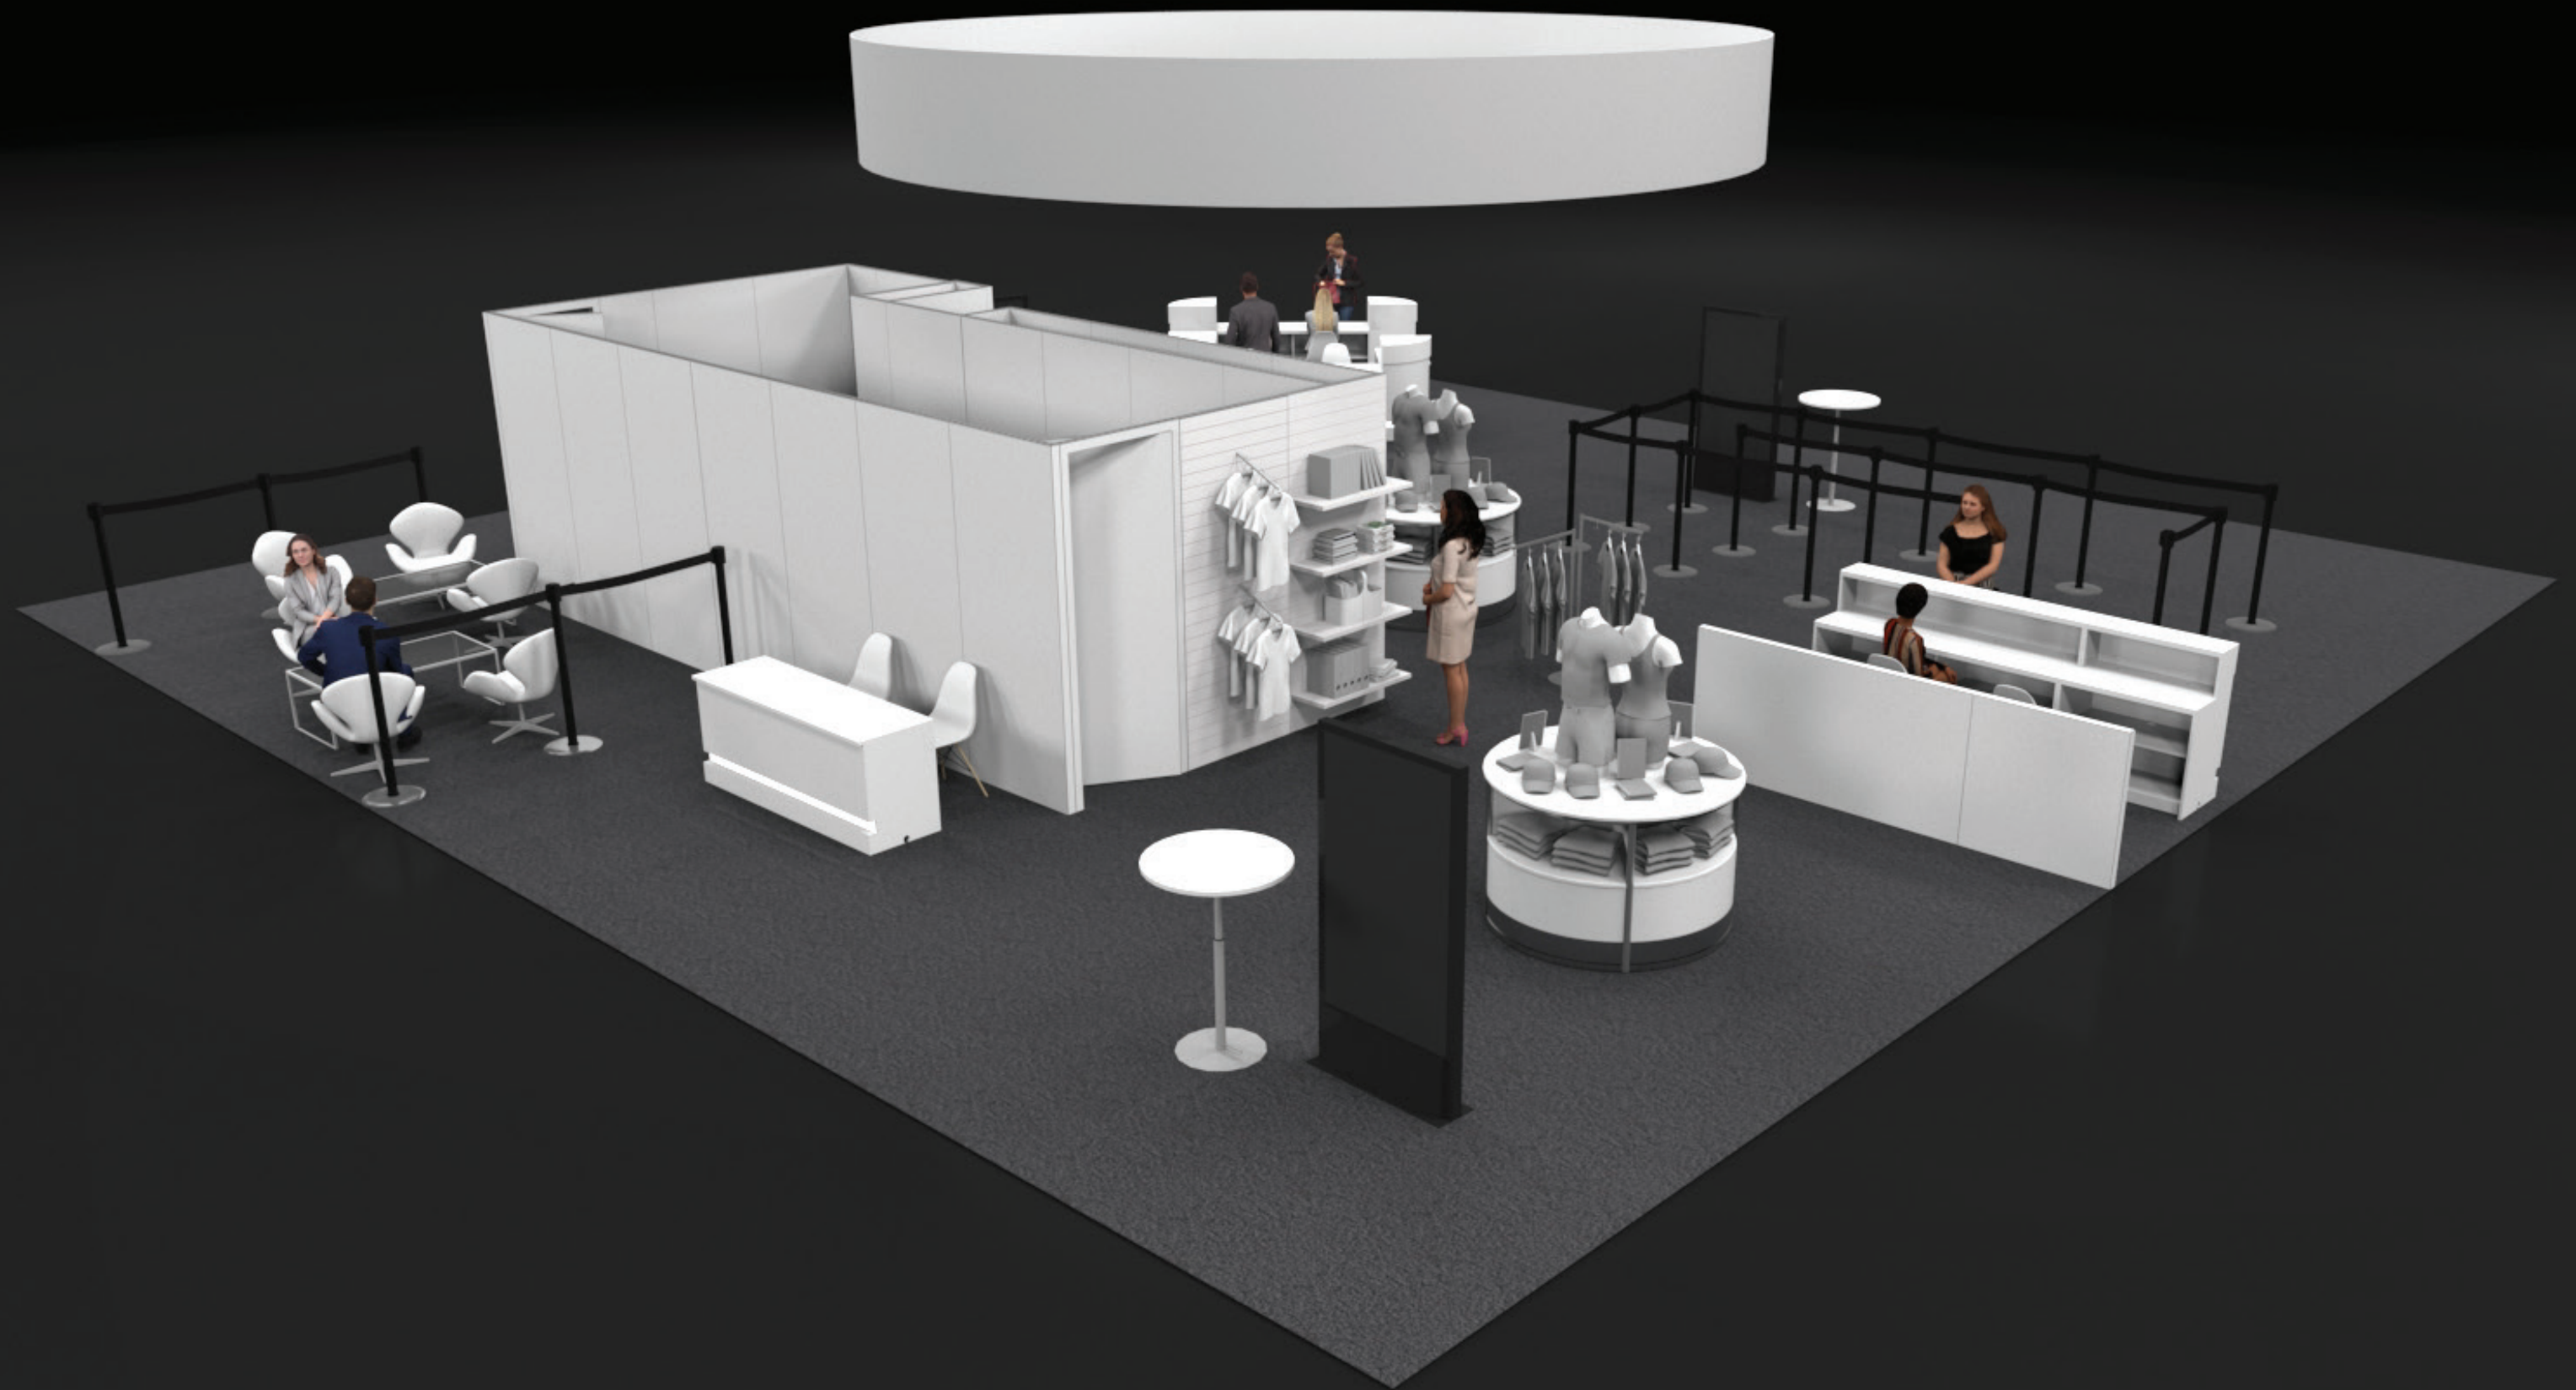

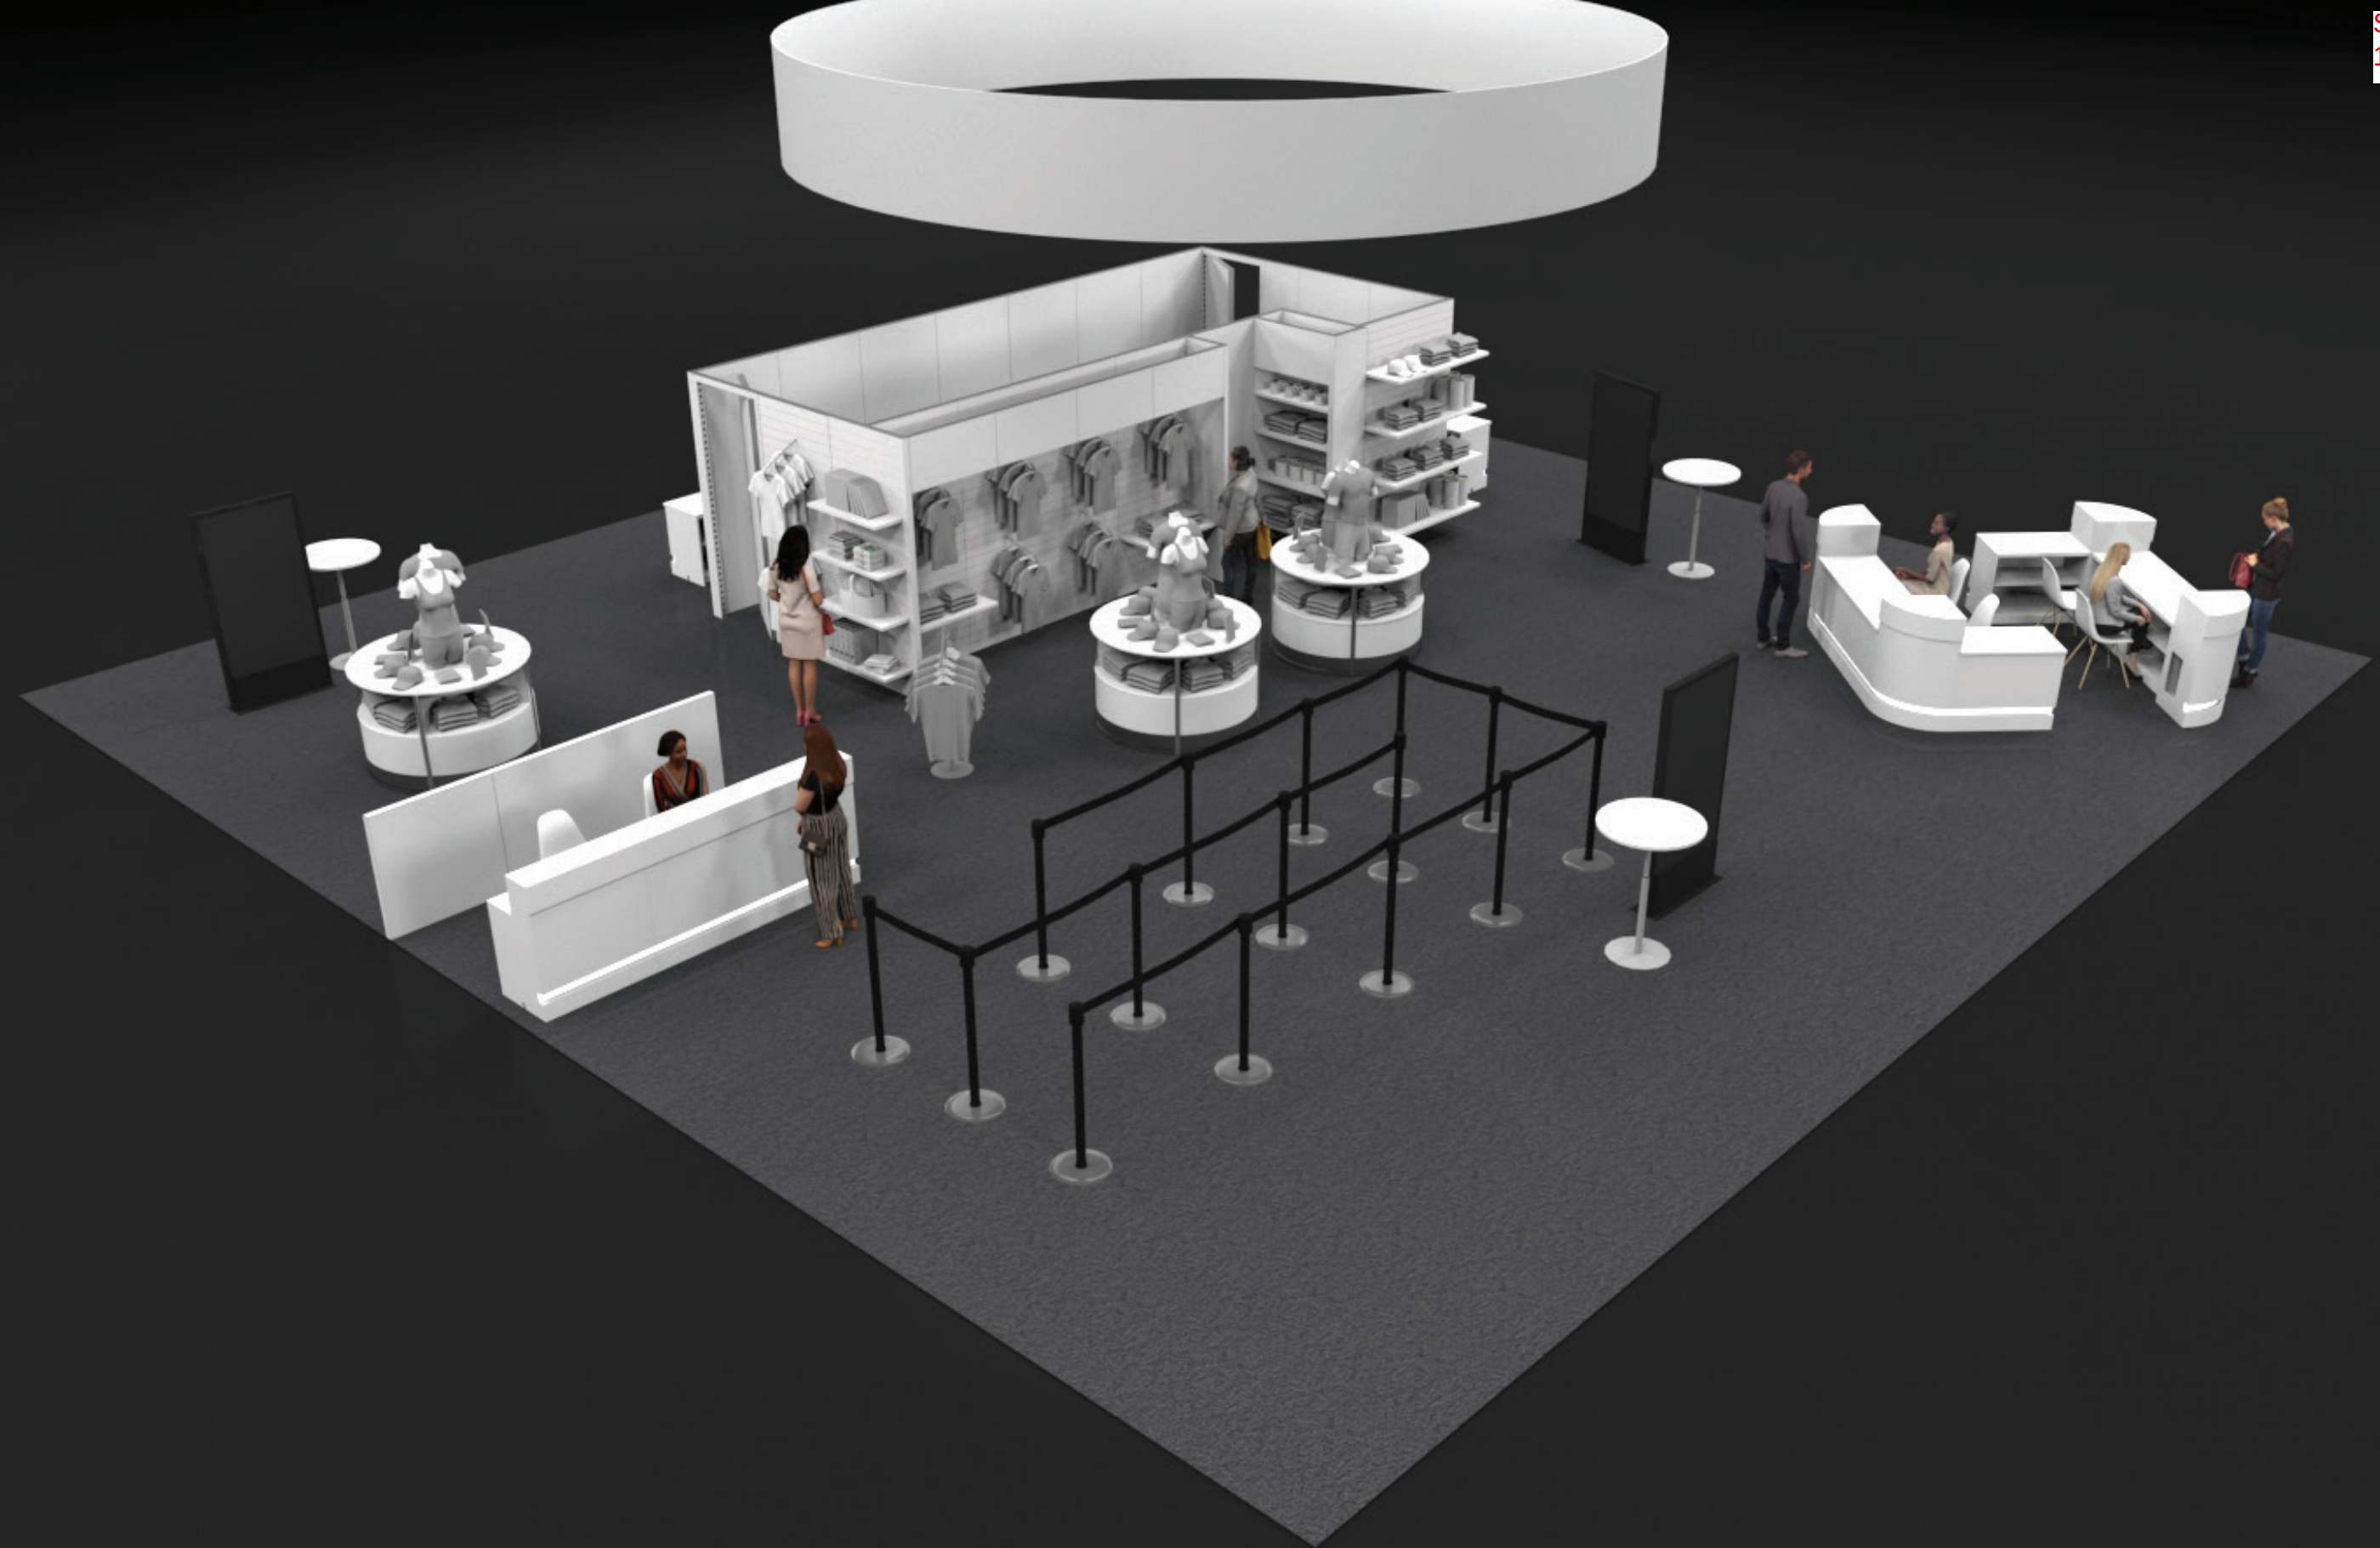

← 1800 Aisle

2000 Aisle →

SfN Booth
10/1/25

BrainFacts
Counter Size: 6' W x 30" H
Graphic Panel Size: 72" W x 20" H

Meet The Editors

Journals
Counter Size: 6' W x 30" H
Graphic Panel Size: 72" W x 20" H

Wall, 117" W x 39" H

Store Check Out Counter, 9' W
(1) 3ft W counter + (1) 6ft W counter
Two Levels, highest level is 42" H (same as Reg counter)
Graphic Panel Size (across both counters):
108" W x 25" H

SfN Staff

SfN Store

Enclosed Counters
(to accommodate 4)

